



! Pr: is

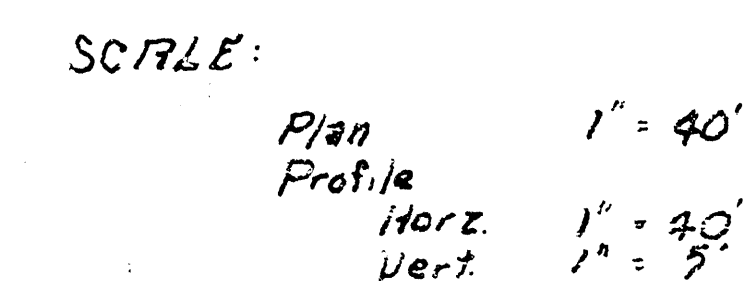

NOTE: FIELD ENGINEER SHALL SET TOPS OF MANHOLES TO MATCH PROPOSED FINISHED GRADE

B.M. 125th
City Std. Disc. 44' N. & 32' E
of E. of HOOD & 29th St. N.

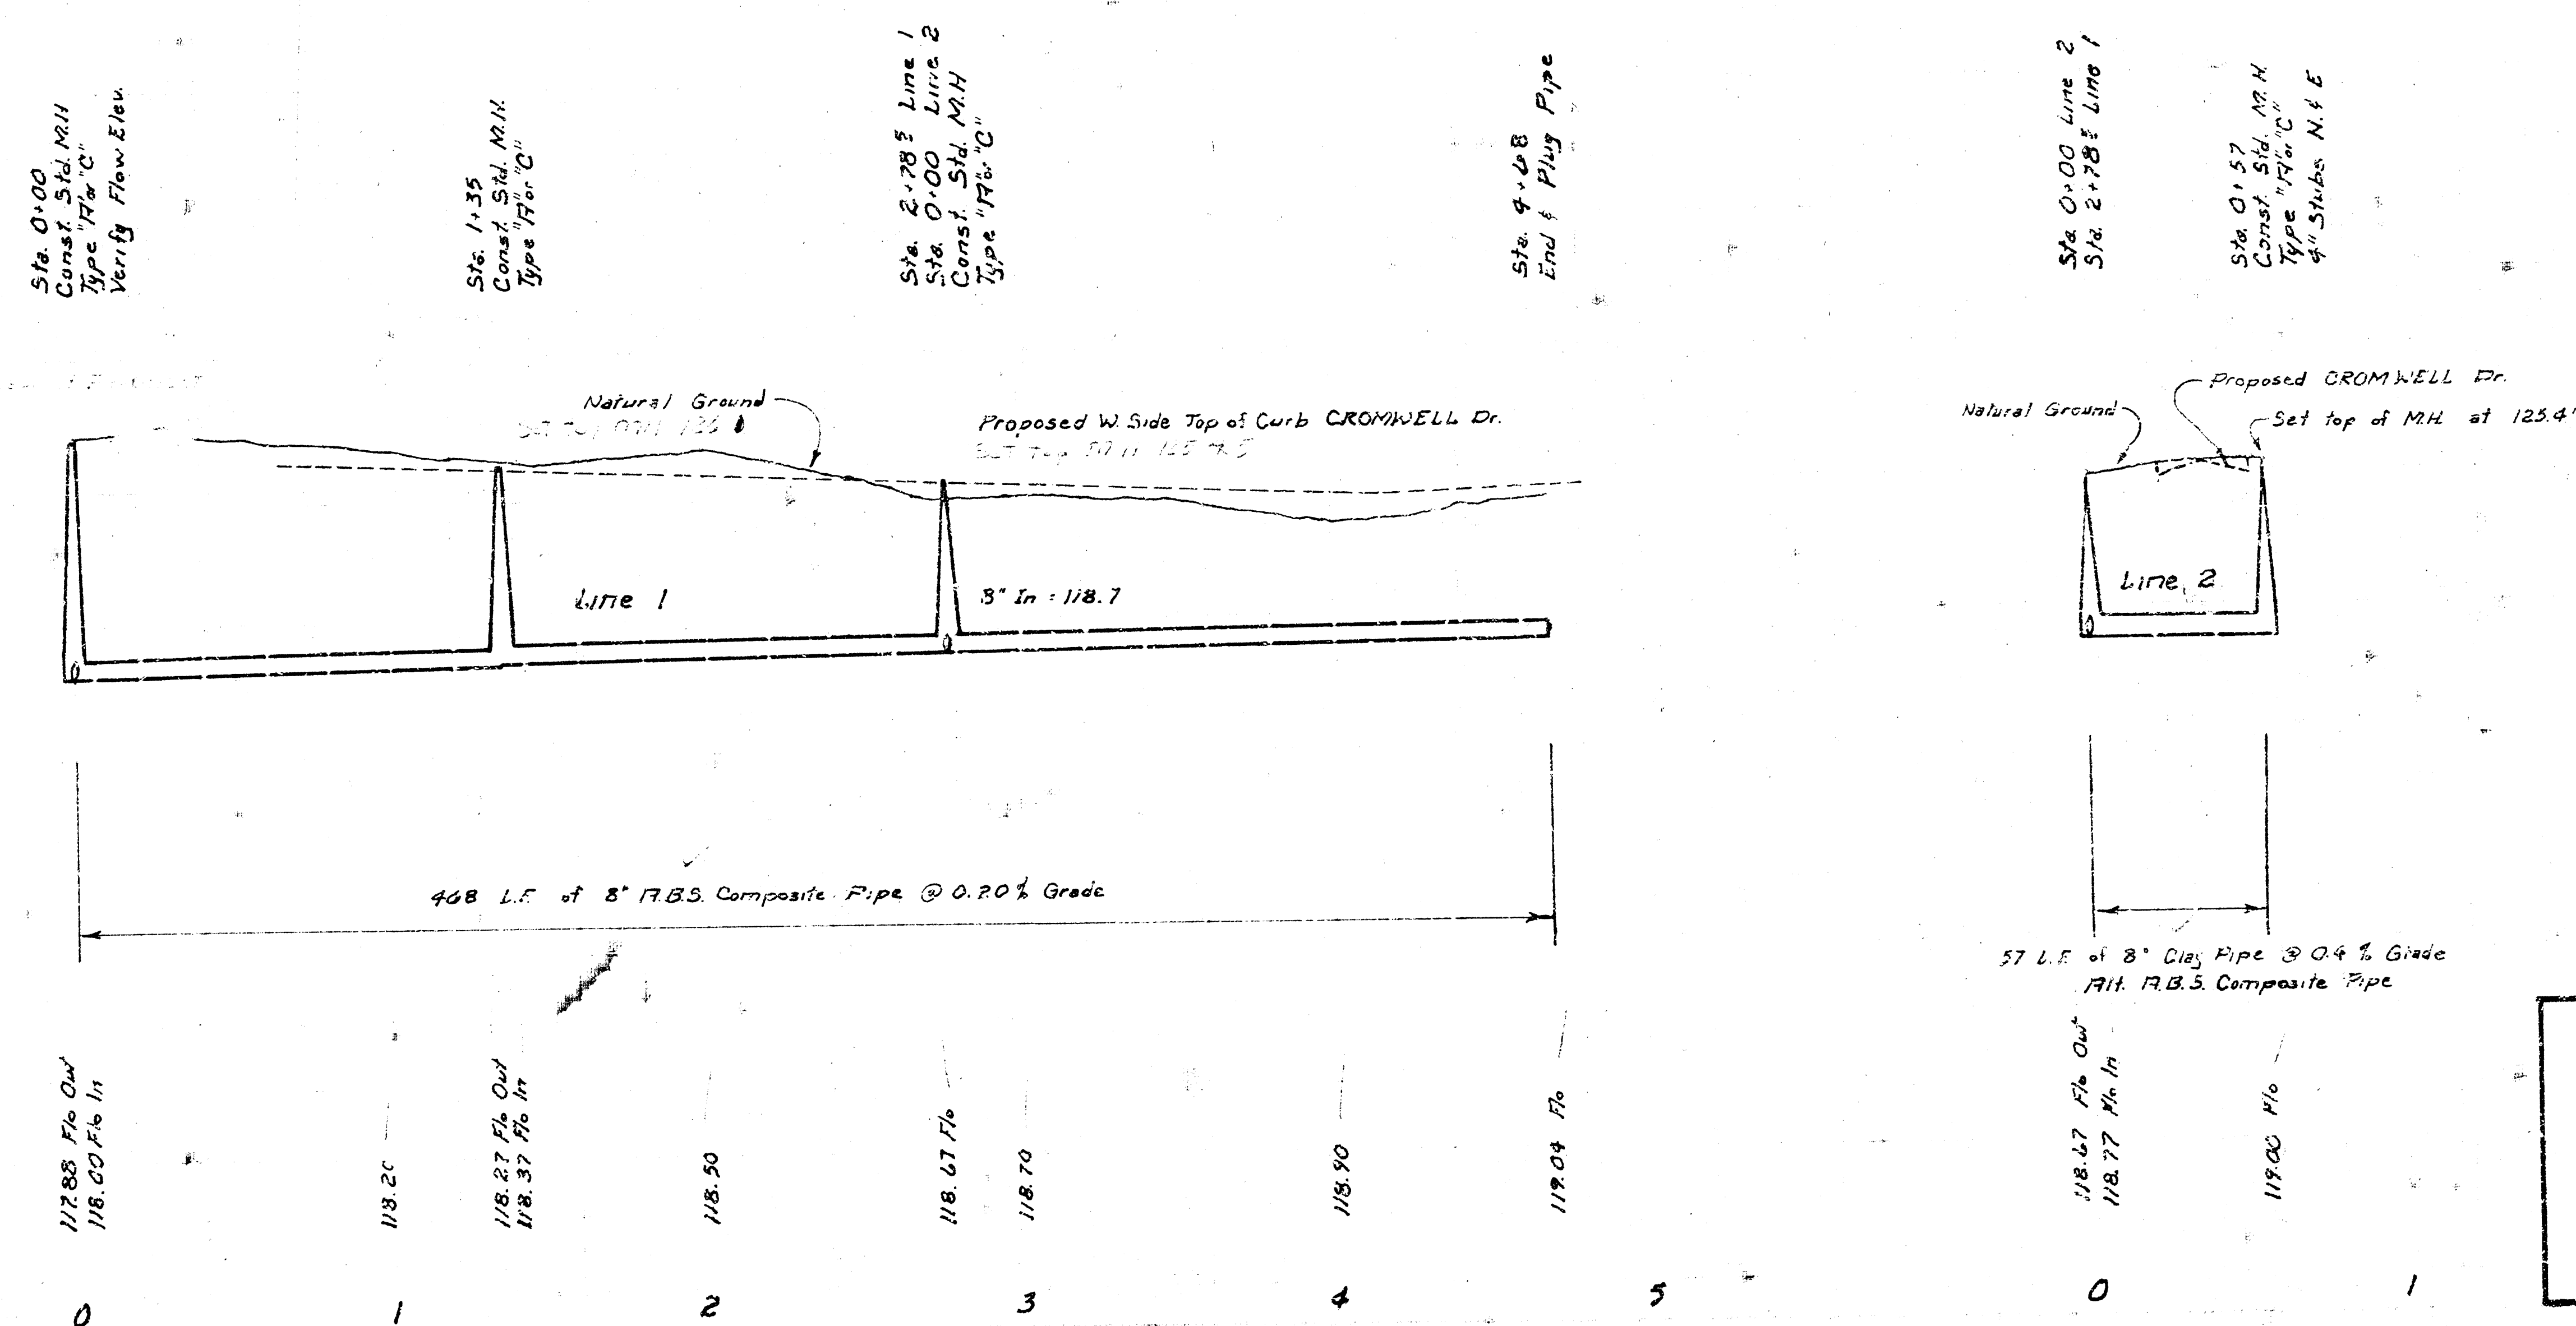

Date: _____
Project No. 468-76-245-80430-000-000-001

14 5 1 50