



PLAN
 4/20
 R. W. Linn
 City Engineer
 City of Wichita, Kansas

PROFILE
 4/20
 R. W. Linn
 City Engineer
 City of Wichita, Kansas

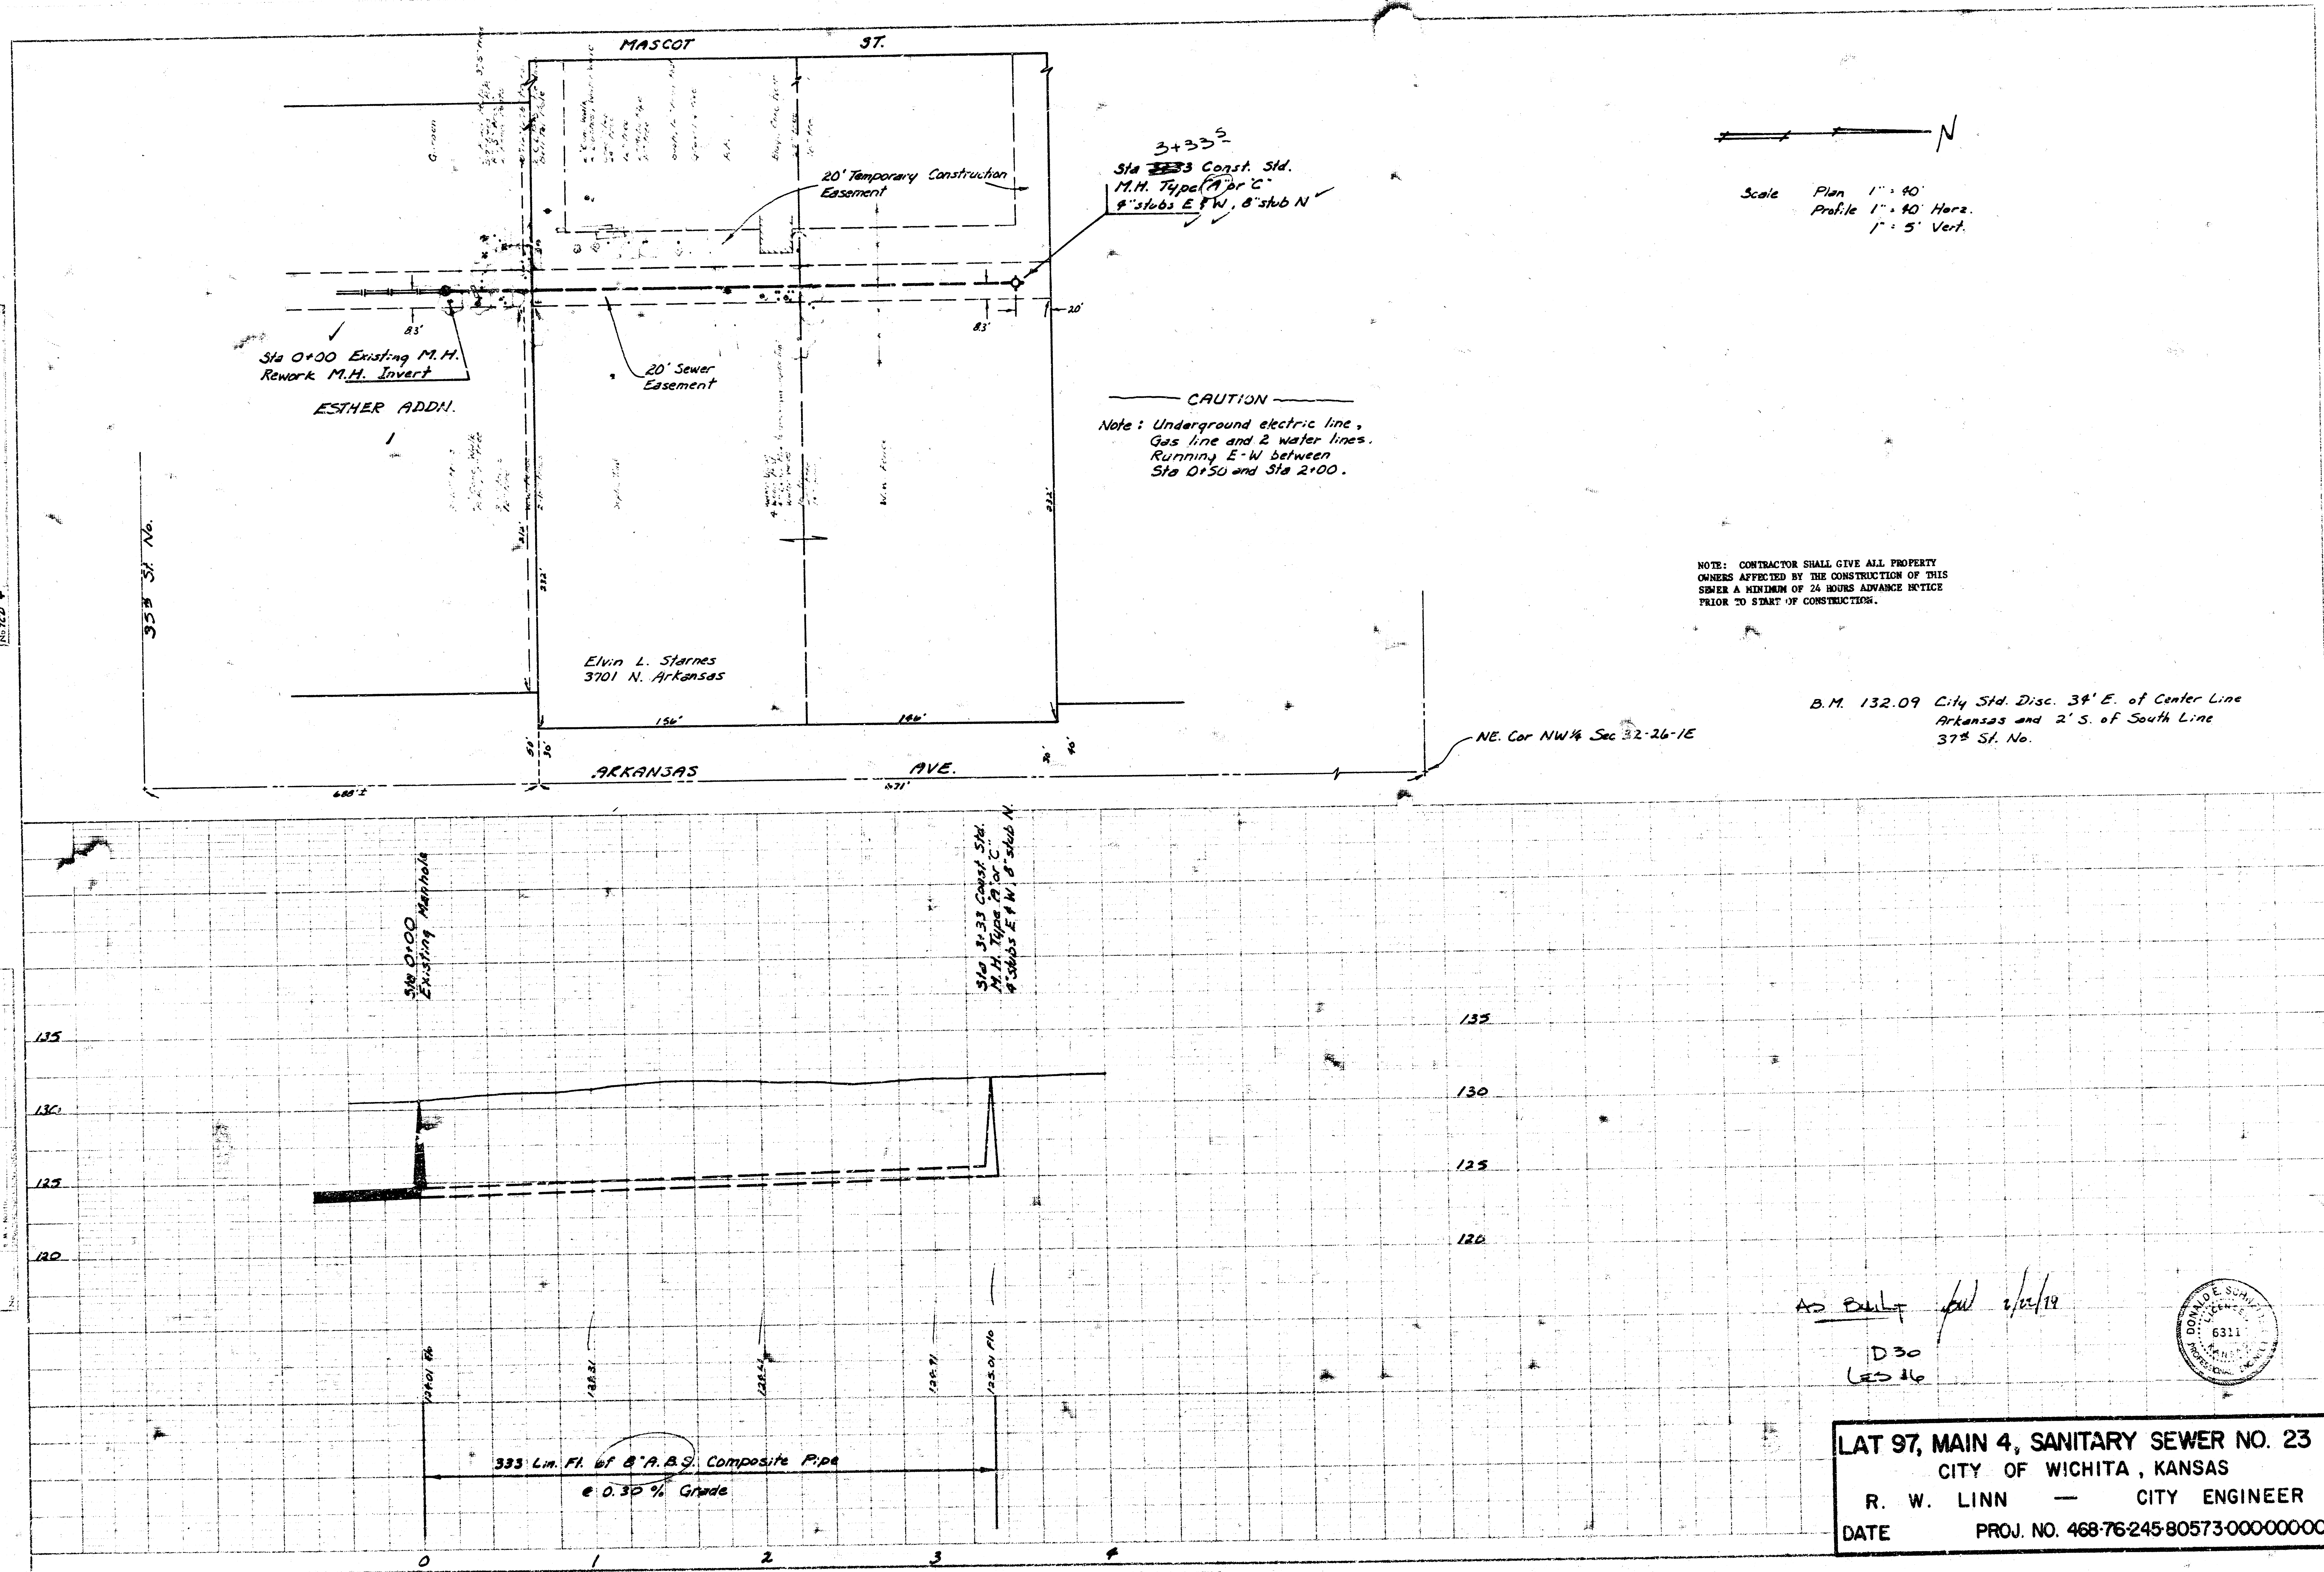

B.M. 132.09 City Std. Disc. 38' E. of Center Line
 Arkansas and 2' S. of South Line
 37th St. No.

LAT 97, MAIN 4, SANITARY SEWER NO. 23
 CITY OF WICHITA, KANSAS
 R. W. LINN — CITY ENGINEER
 DATE PROJ. NO. 468-76-245-80573-000000001

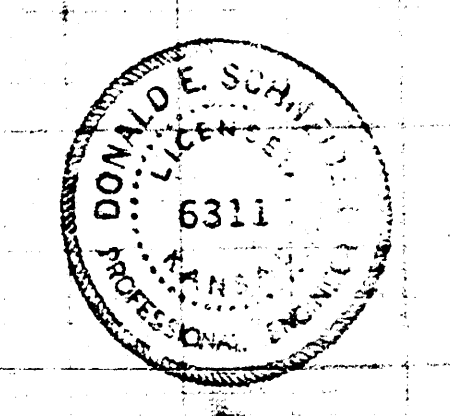

14 5 5 2