



B. M. 221.77 P. R. Spk. NS. P. P. 90' E of 1/4 cor.
 1420' ± E. of Oliver S. S. 21st S.

Surveyed by J. W. ...
 Checked by ...

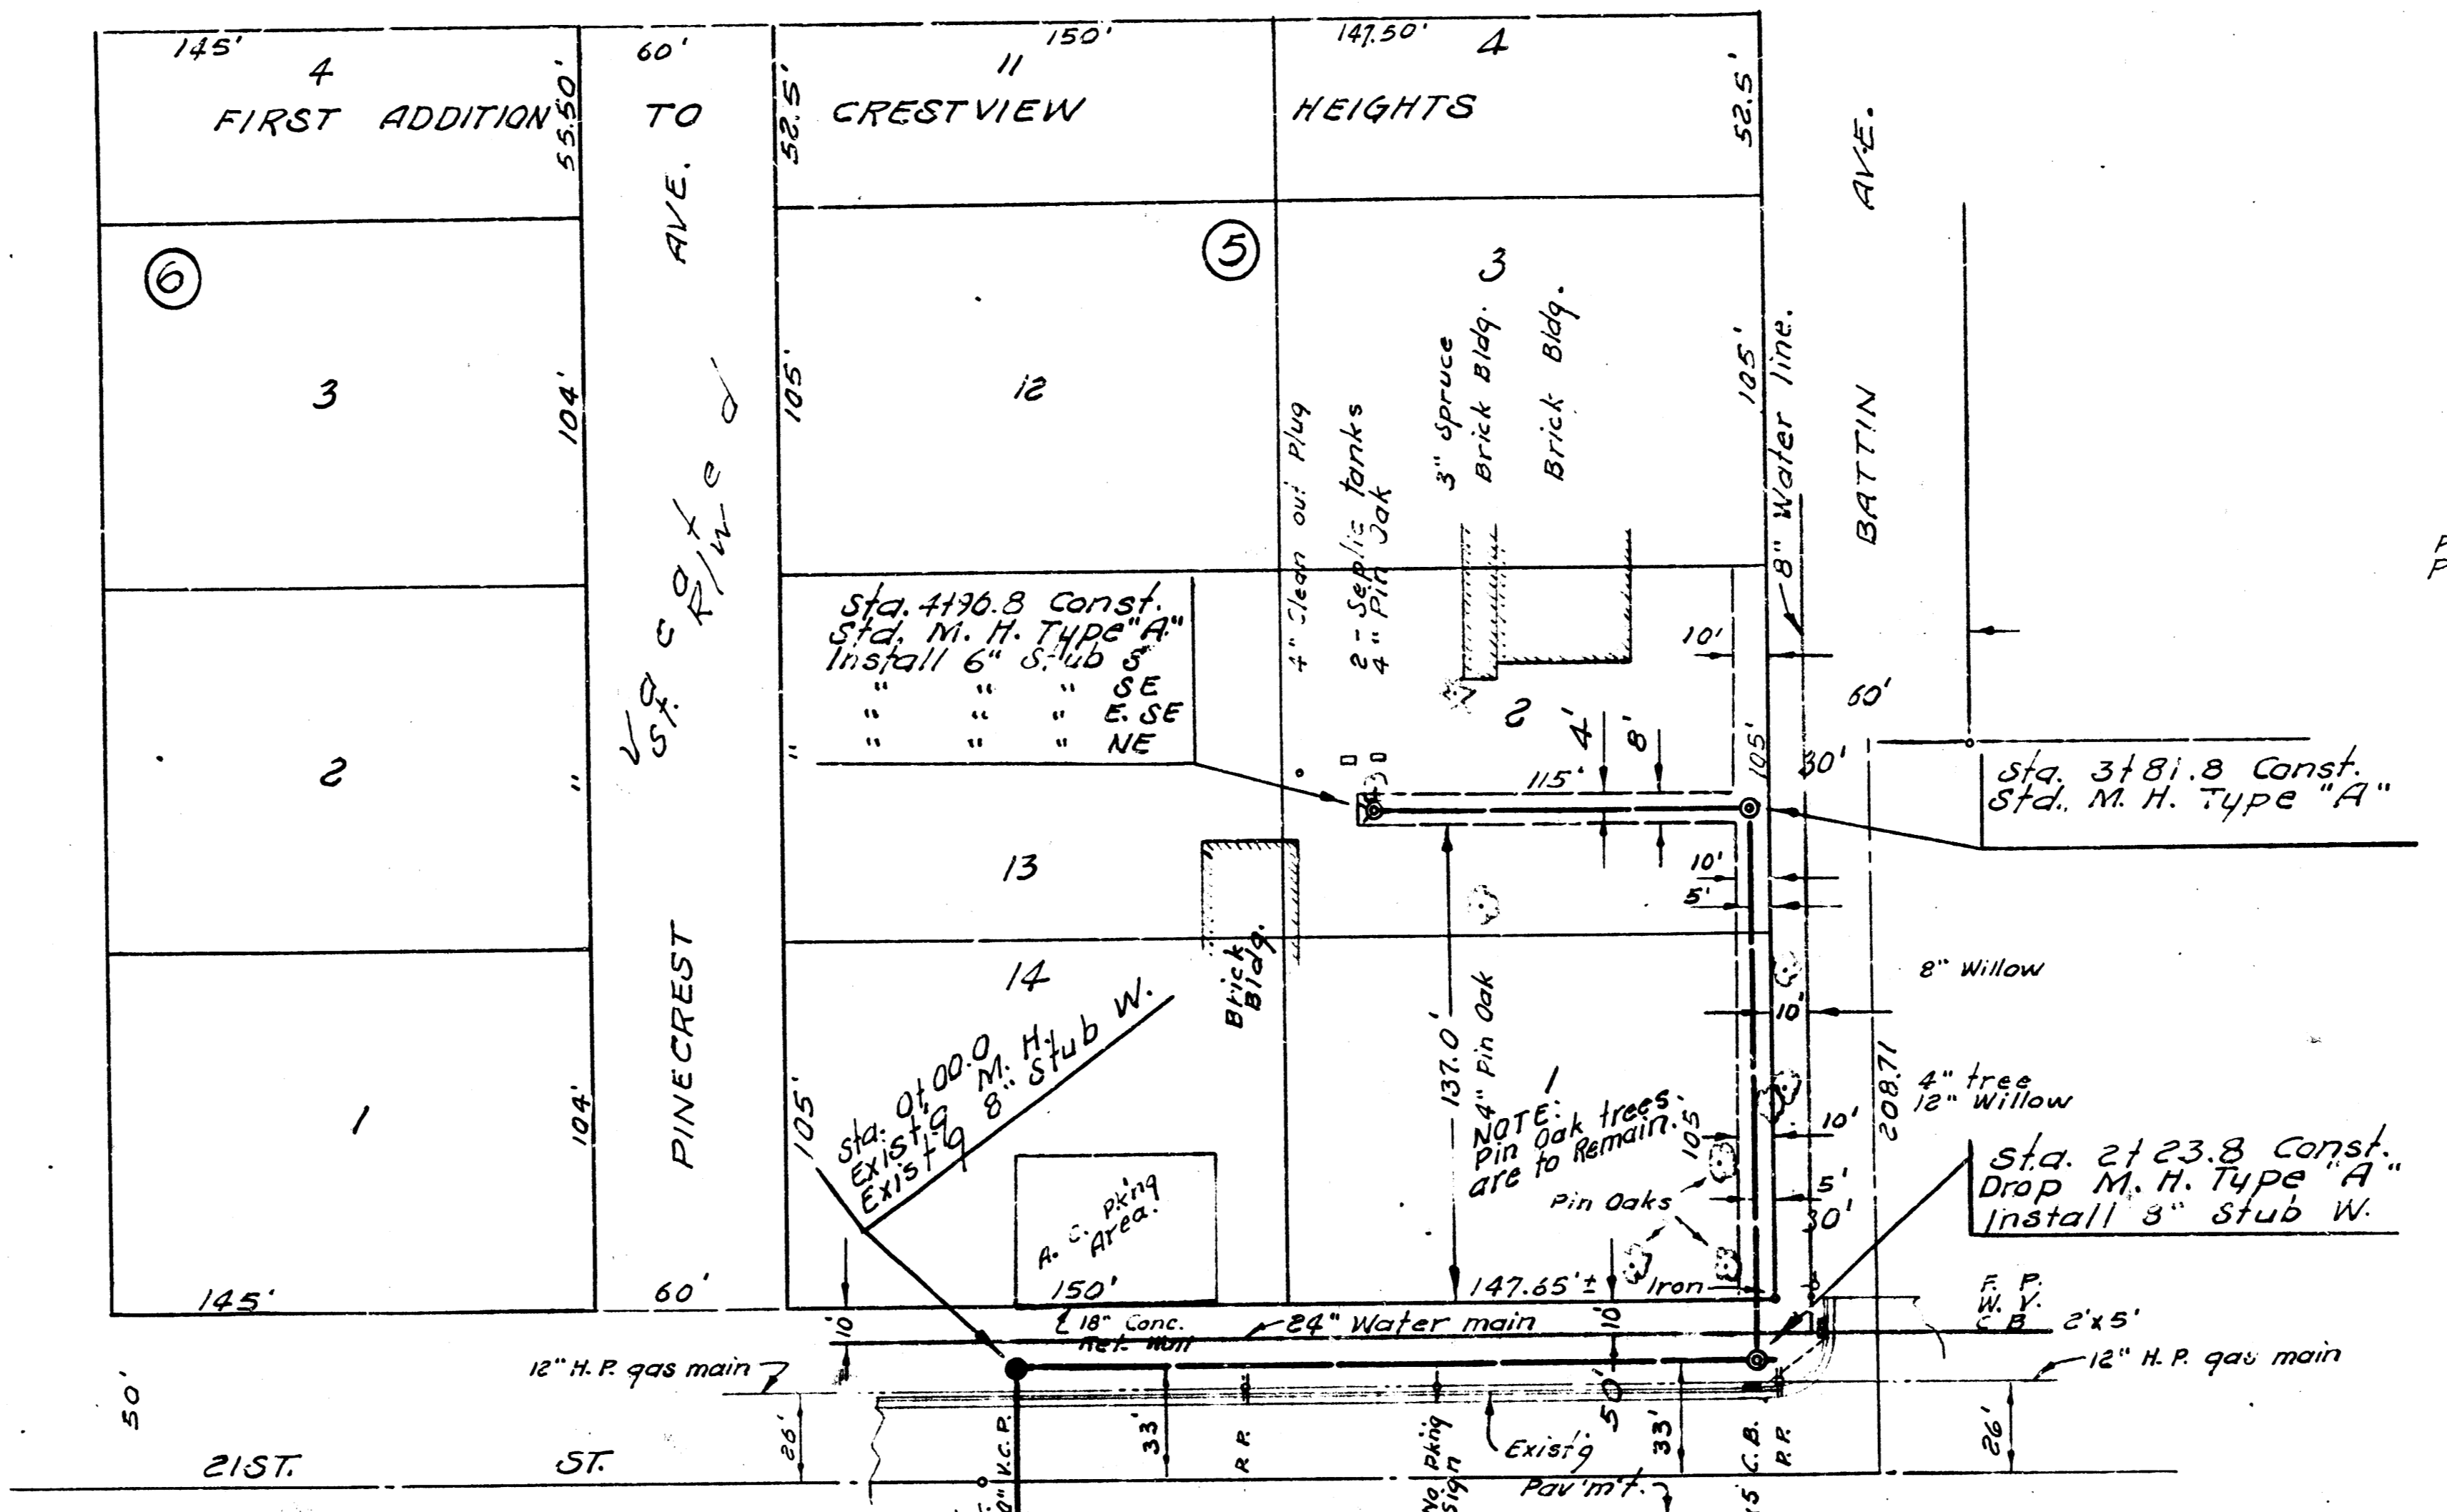

Plan Scale 1" = 40'
 Profile Scale 1" = 40' Horiz.
 4" Vert.

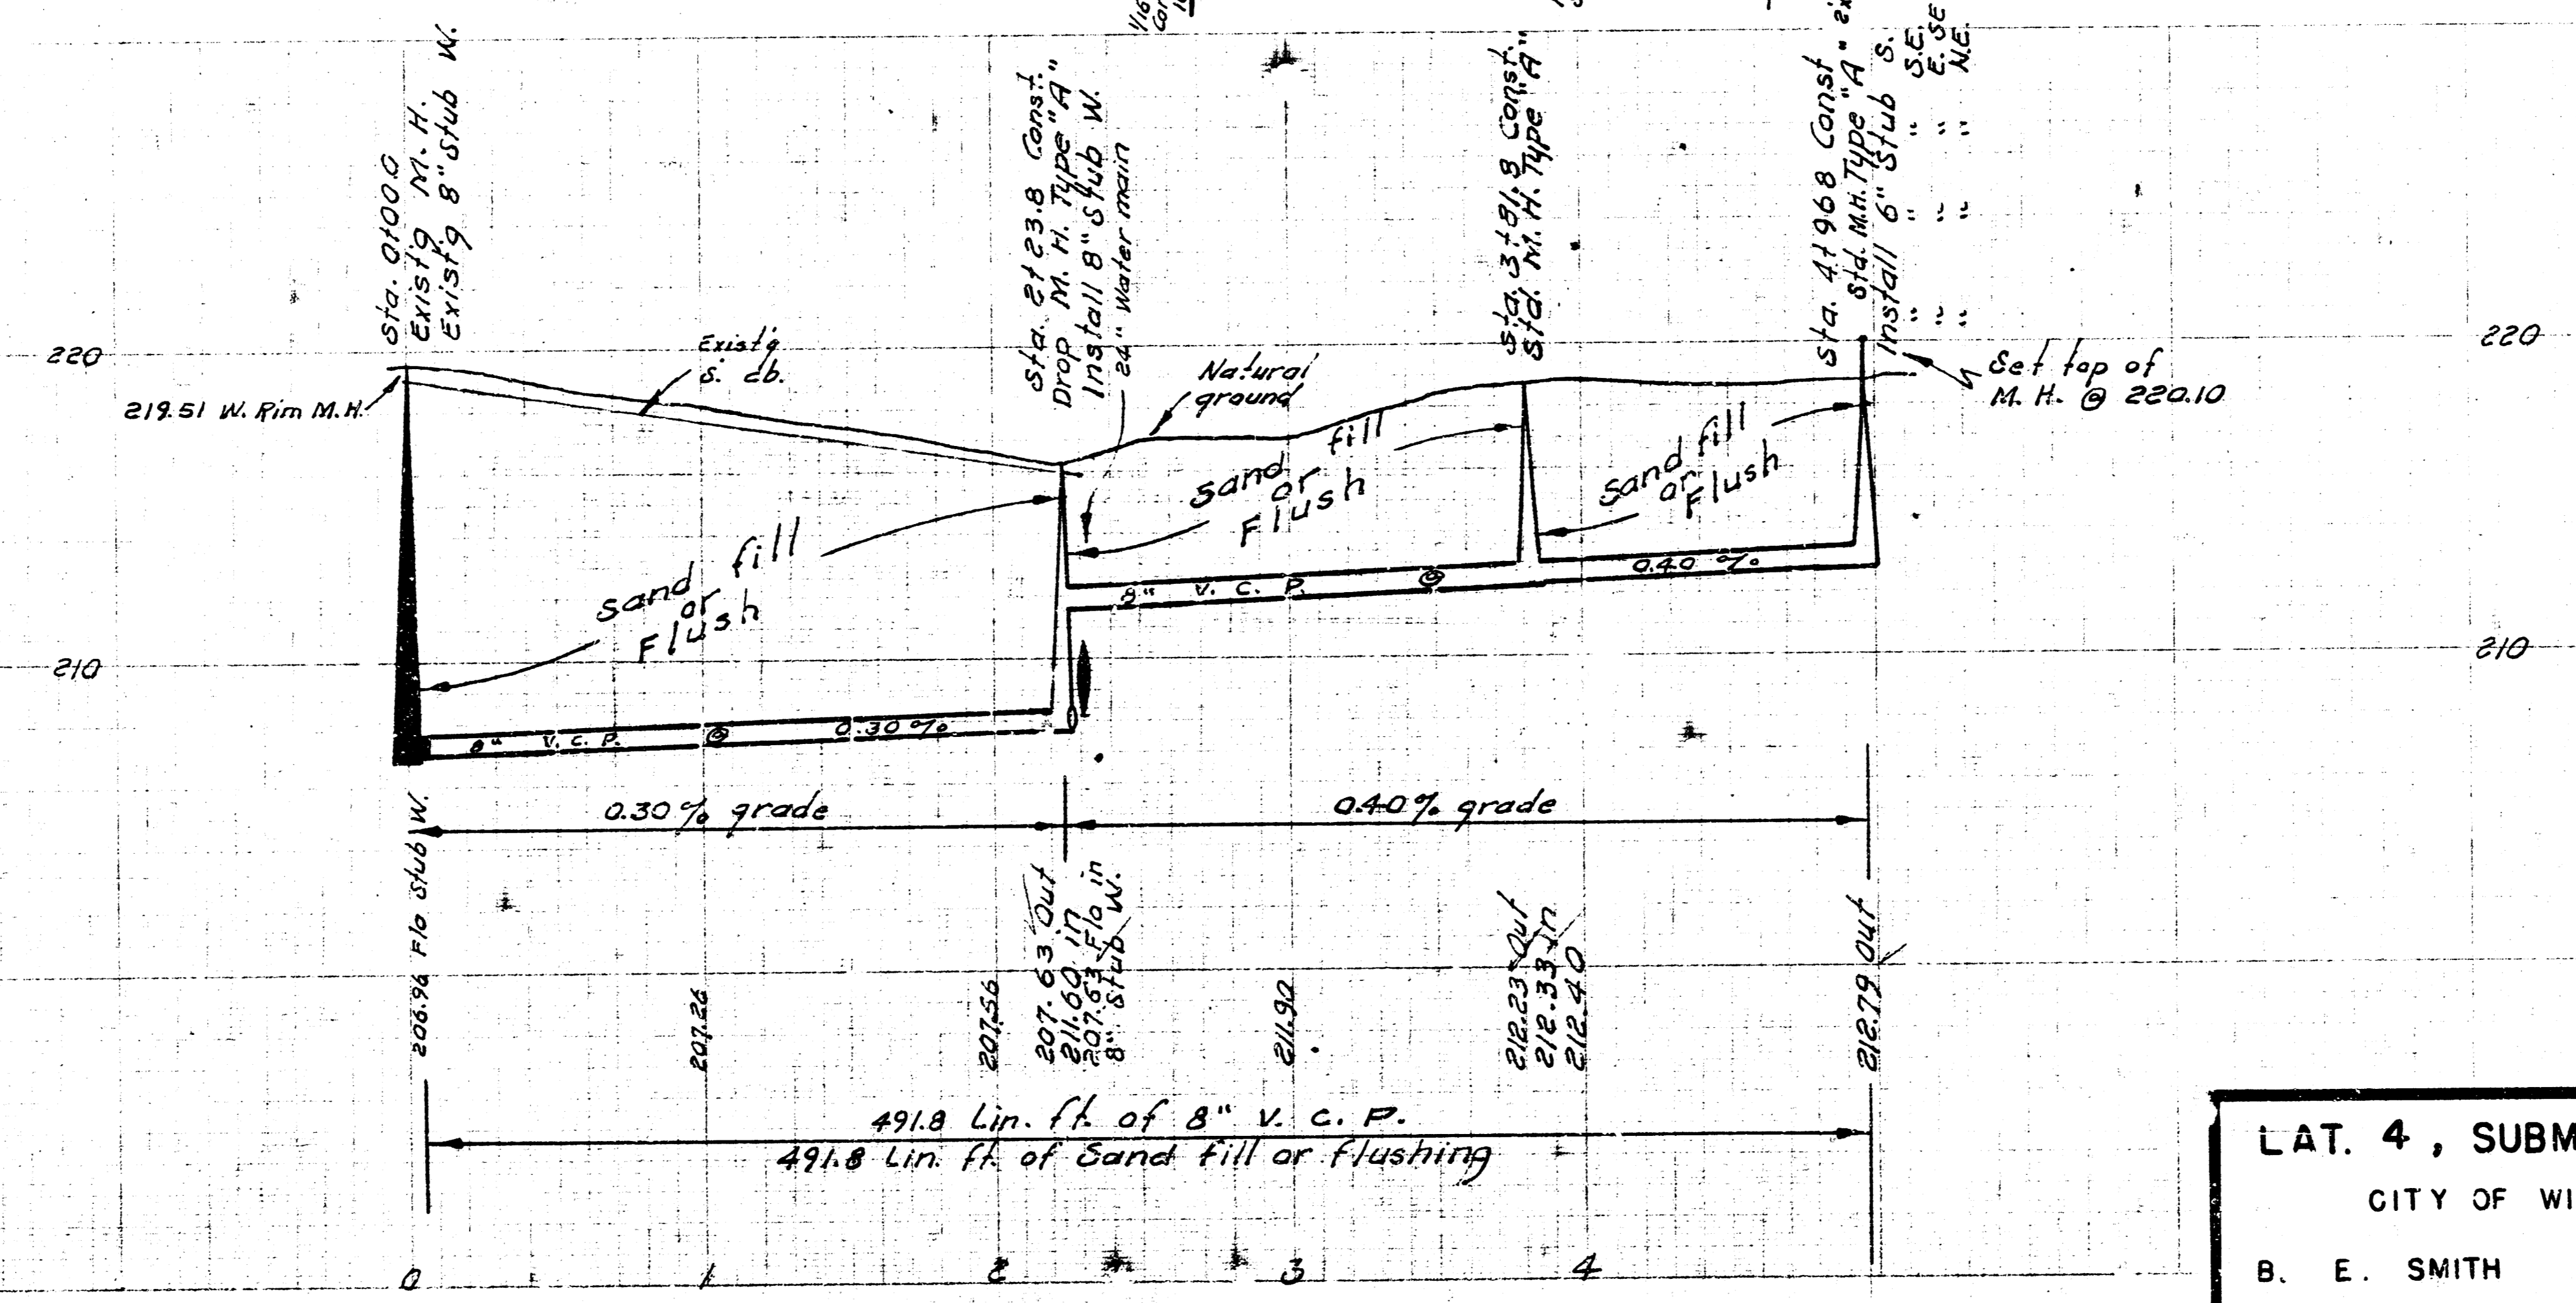

LAT. 4, SUBMAIN 5, S. S. NO. 23
 CITY OF WICHITA, KANSAS
 B. E. SMITH CITY ENGINEER
 MARCH 1968 PROJECT NO. C26-33