


B.M. 204.69 "D" Top. N. end W. cmt. headwall ent. clvt. 200' E. of Edgemoor N.S. 21st.
 B.M. 227.83 60' Spike S.S. P.P. N.S. 20th St. 136' W. of Parkwood

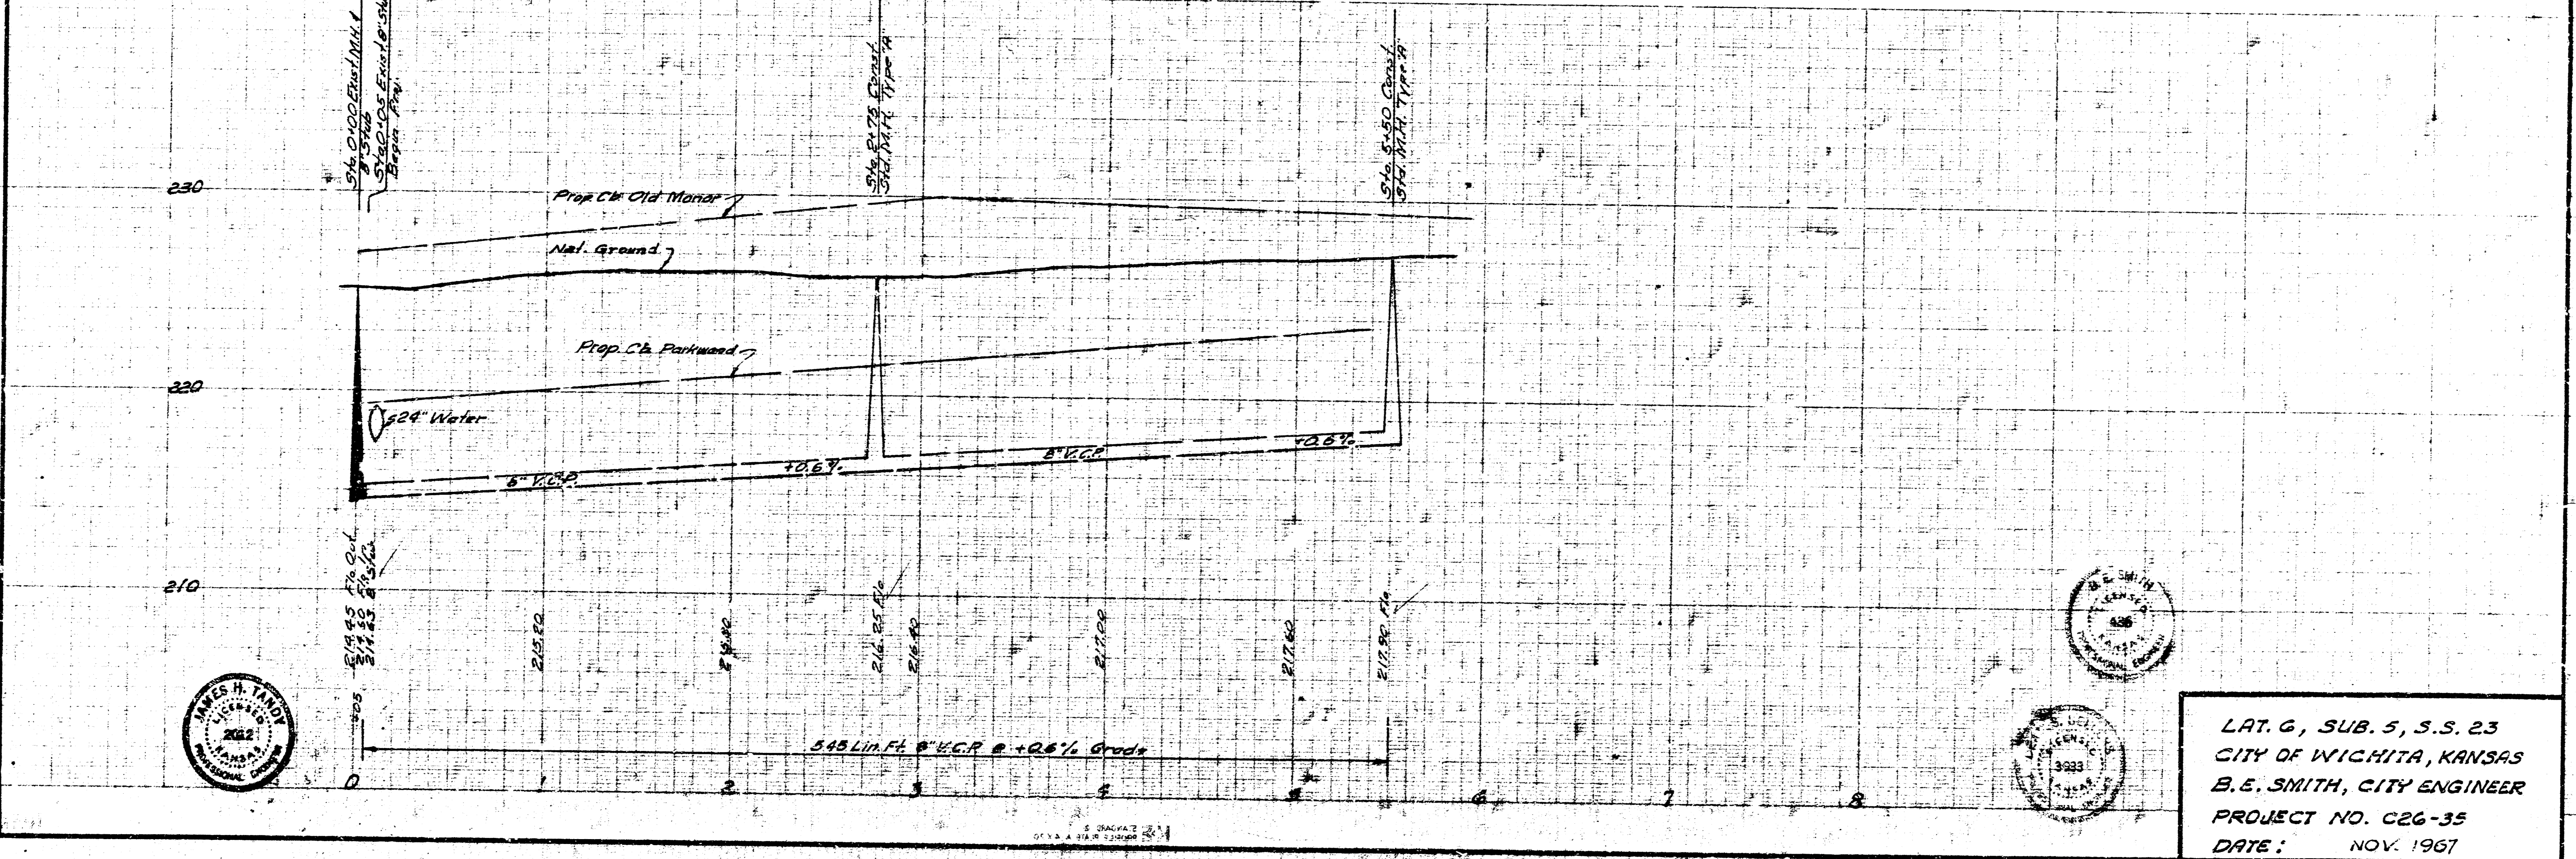

LAT. G, SUB. 5, S.S. 23
 CITY OF WICHITA, KANSAS
 B.E. SMITH, CITY ENGINEER
 PROJECT NO. C26-35
 DATE: NOV. 1967