



Survey by G. M. X. Bt 637-Y
 Plan by J. M. X.
 Checked by J. M. X.

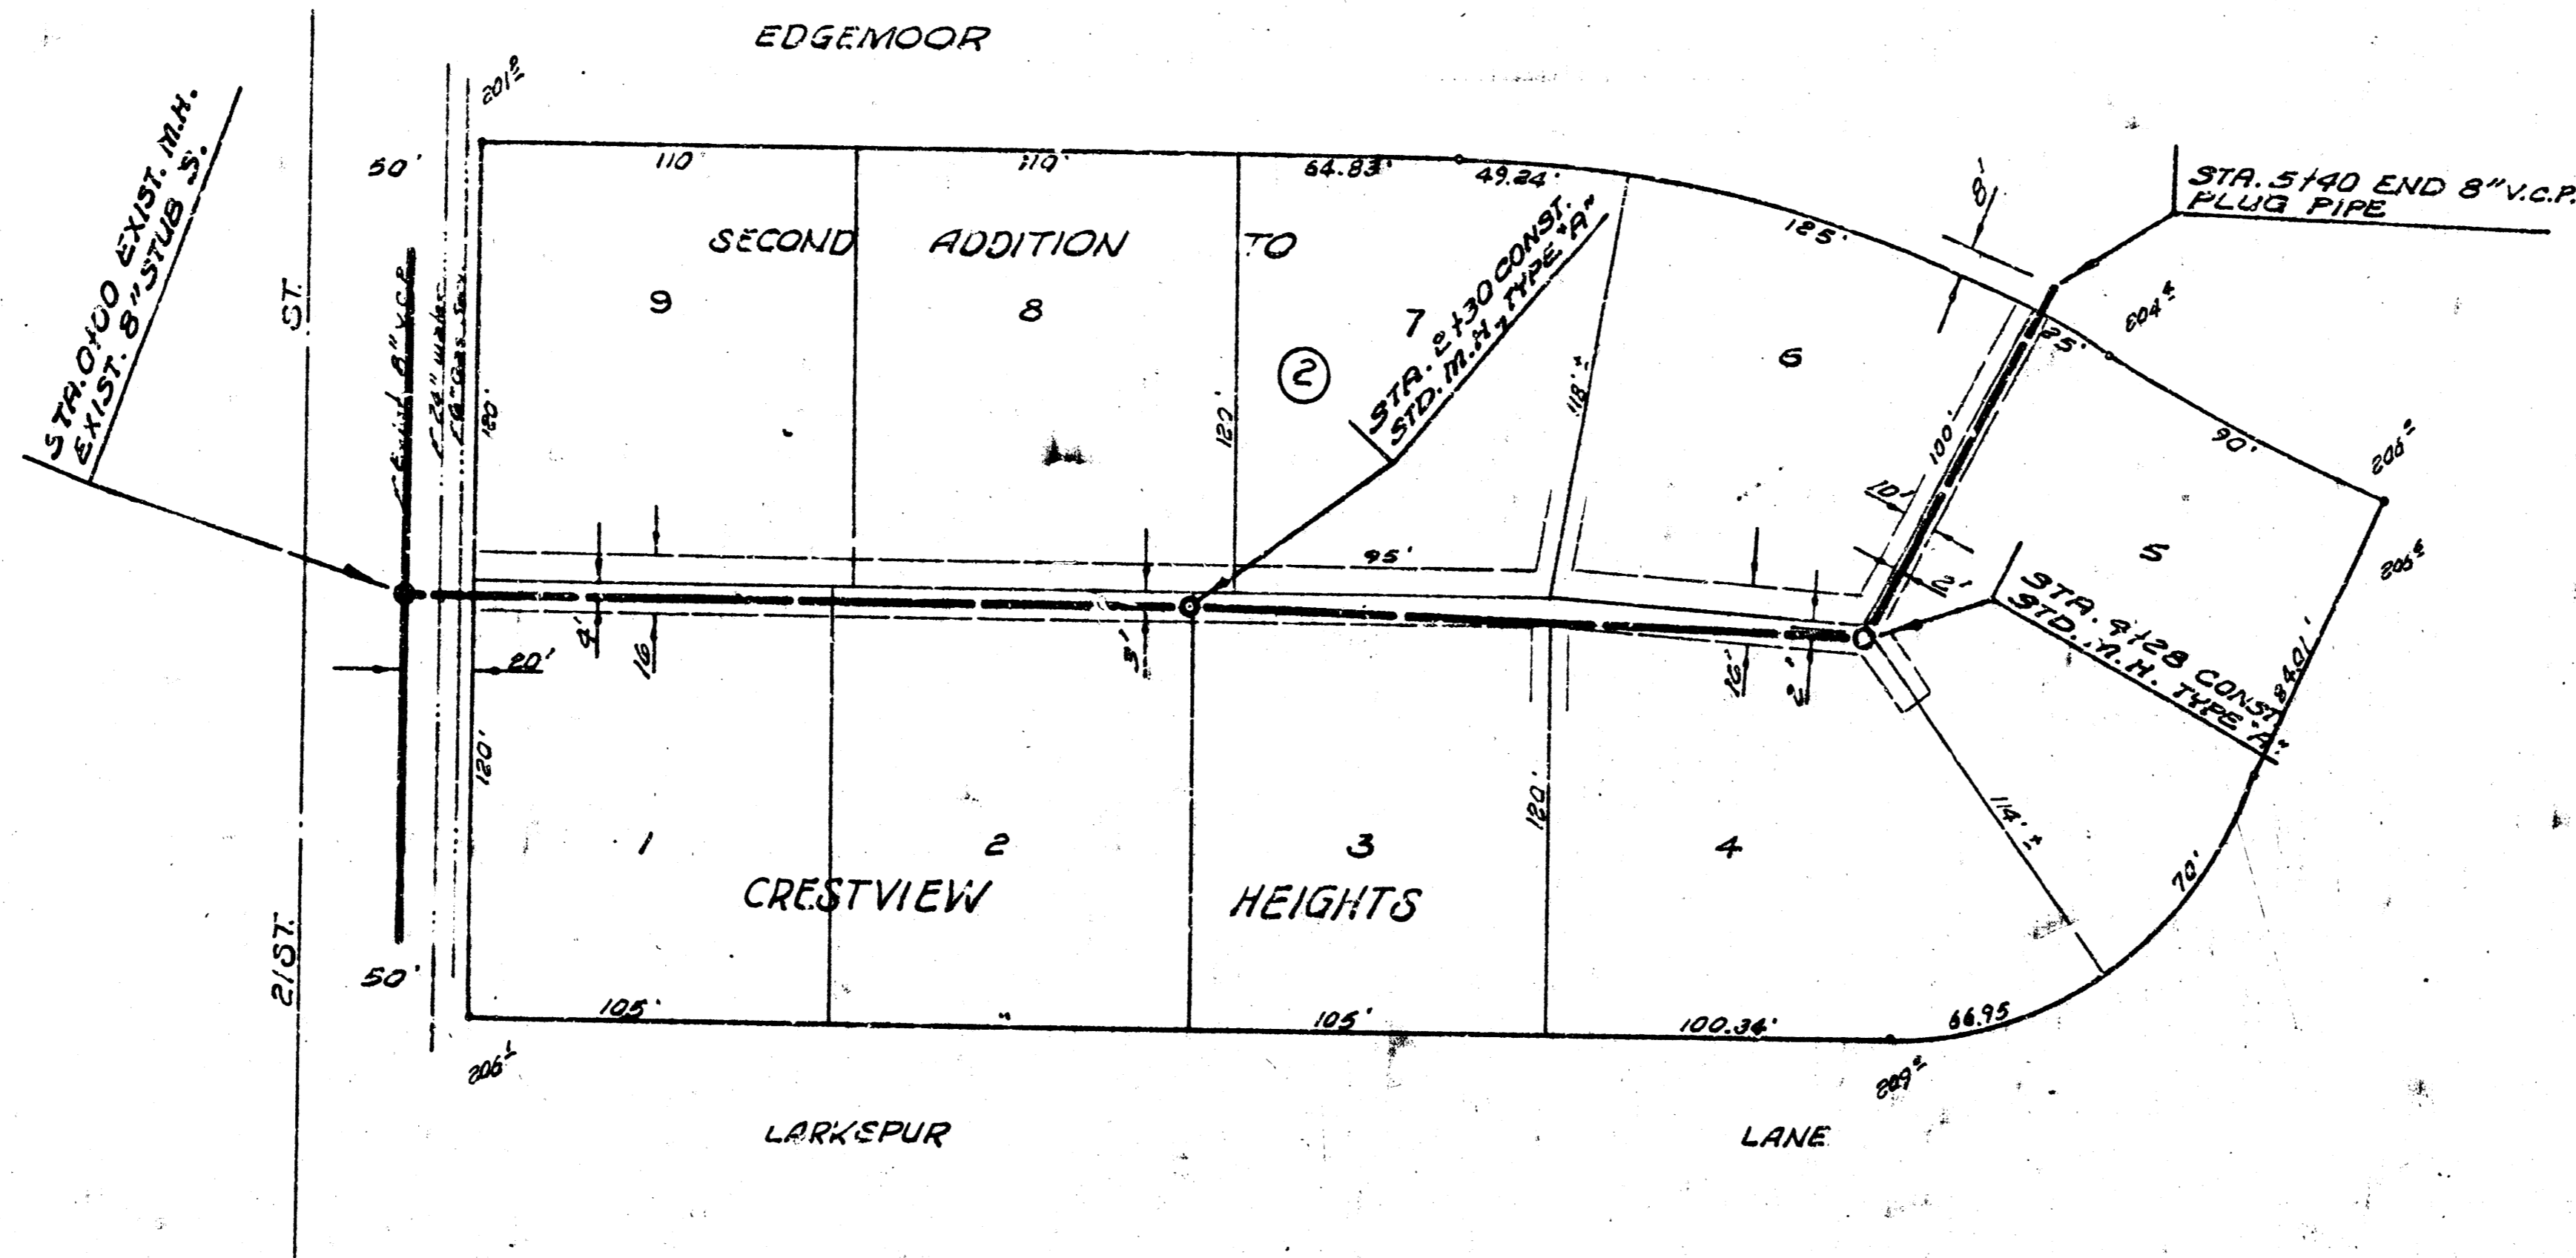

Plan Scale 1" = 40' Horiz.
 Profile Scale 1" = 40' Vert.

B. M. 204.69 "a" Top N. end W. c/vt.
 Headwall ent. elev. N.S. 21st.
 200' E. of Edgemoor.

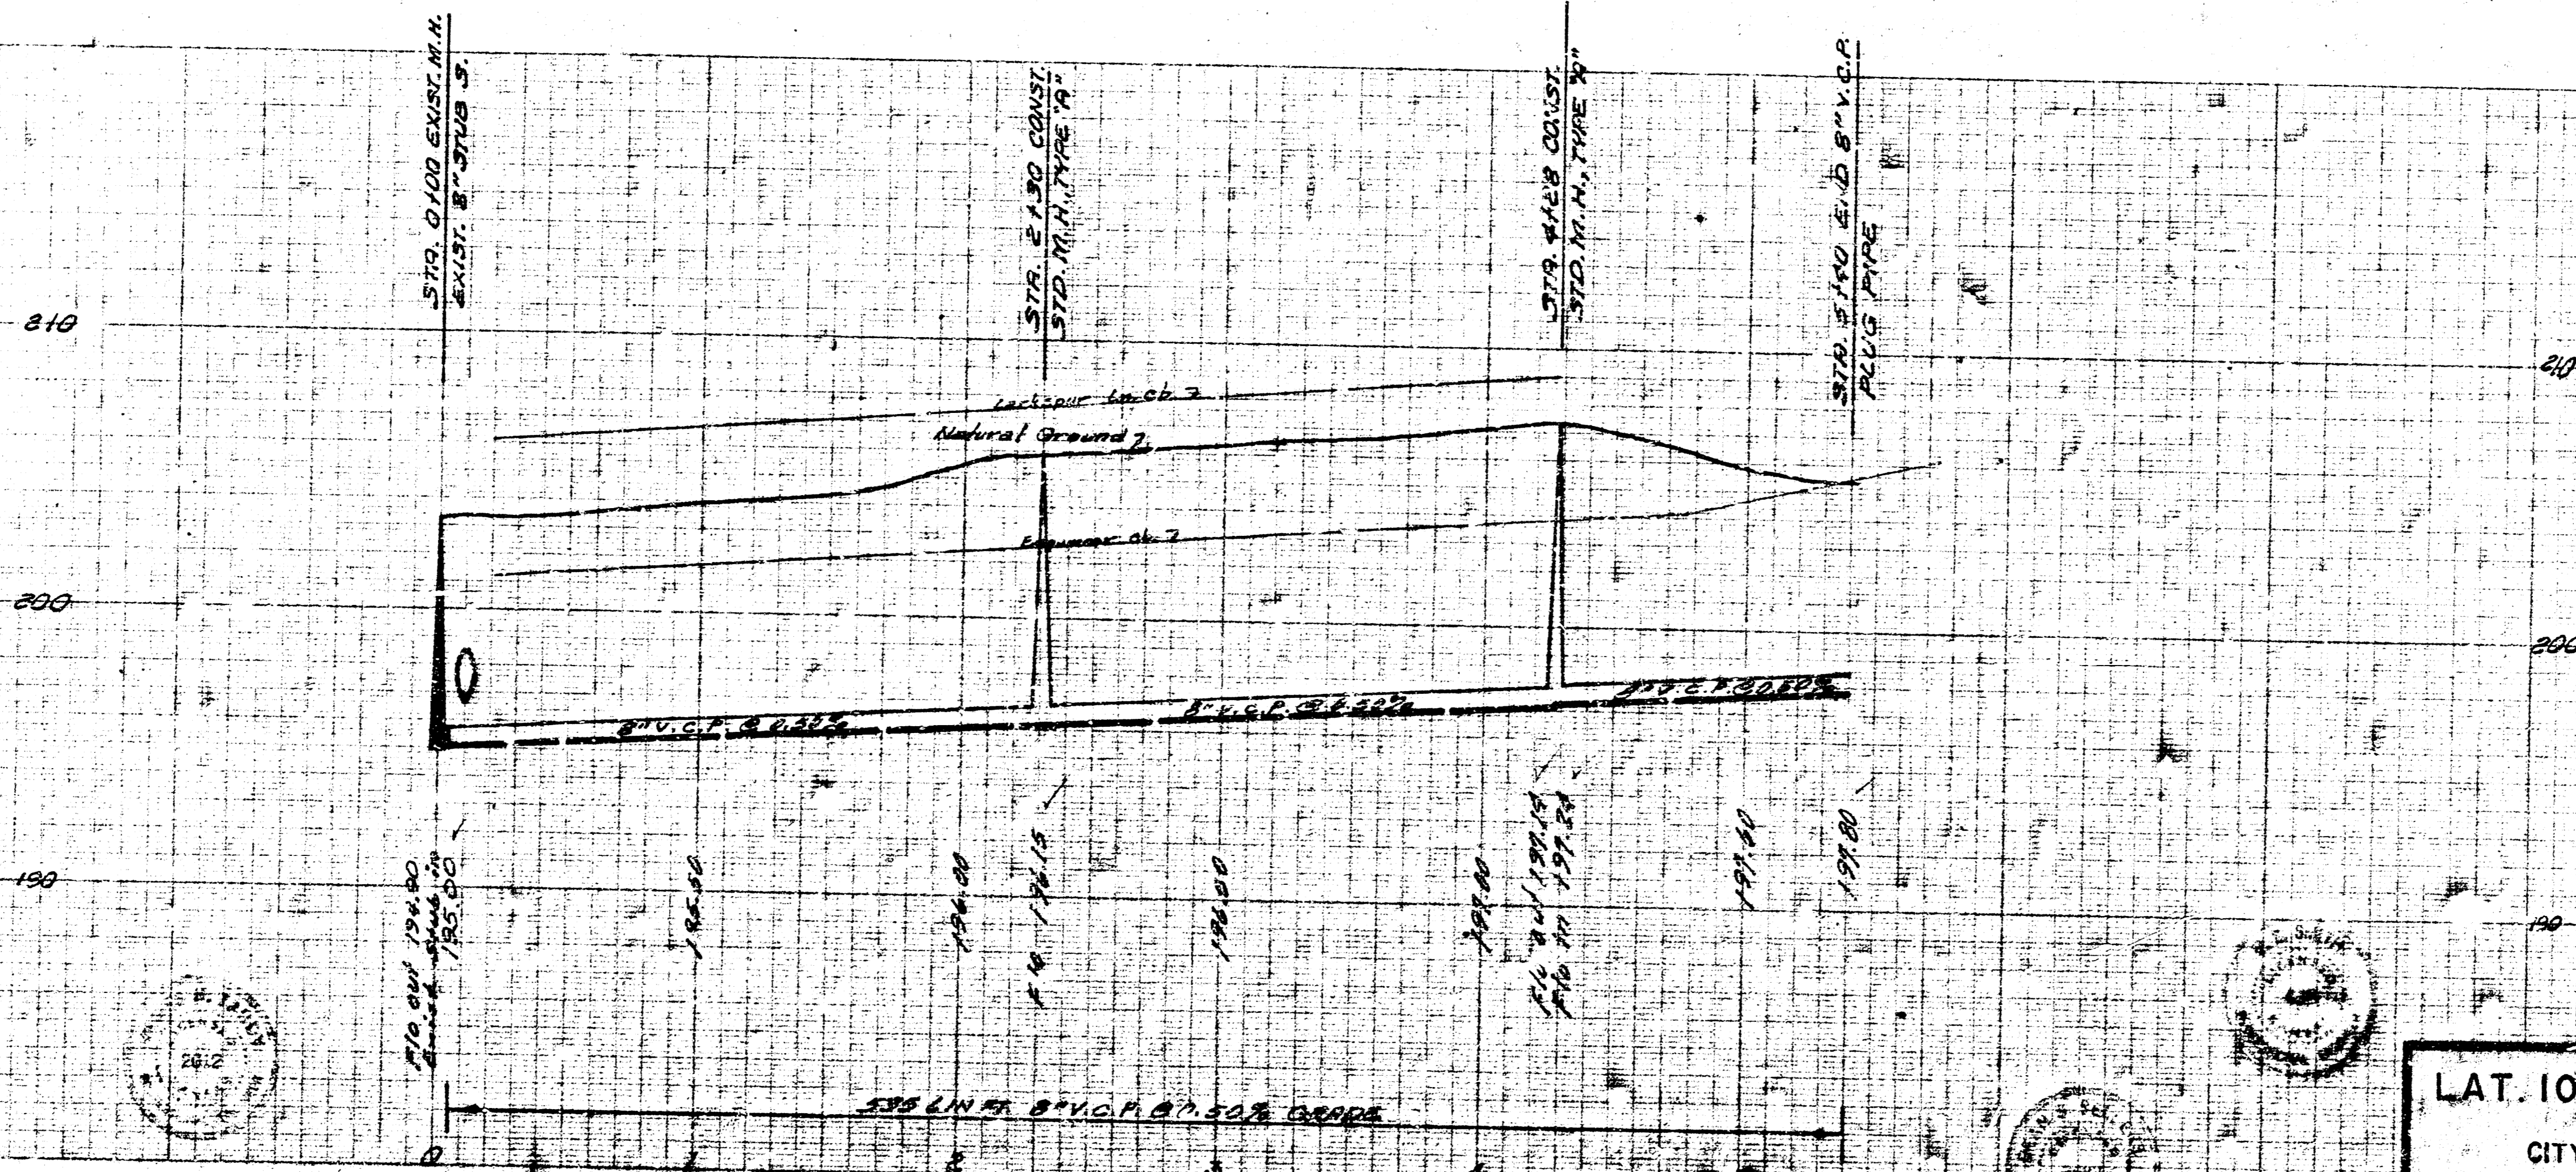

LAT. 10, SUBMAIN 5, S. S. NO. 23
 CITY OF WICHITA, KANSAS
 B. E. SMITH CITY ENGINEER
 NOV. 1967 PROJECT NO. C26-39