

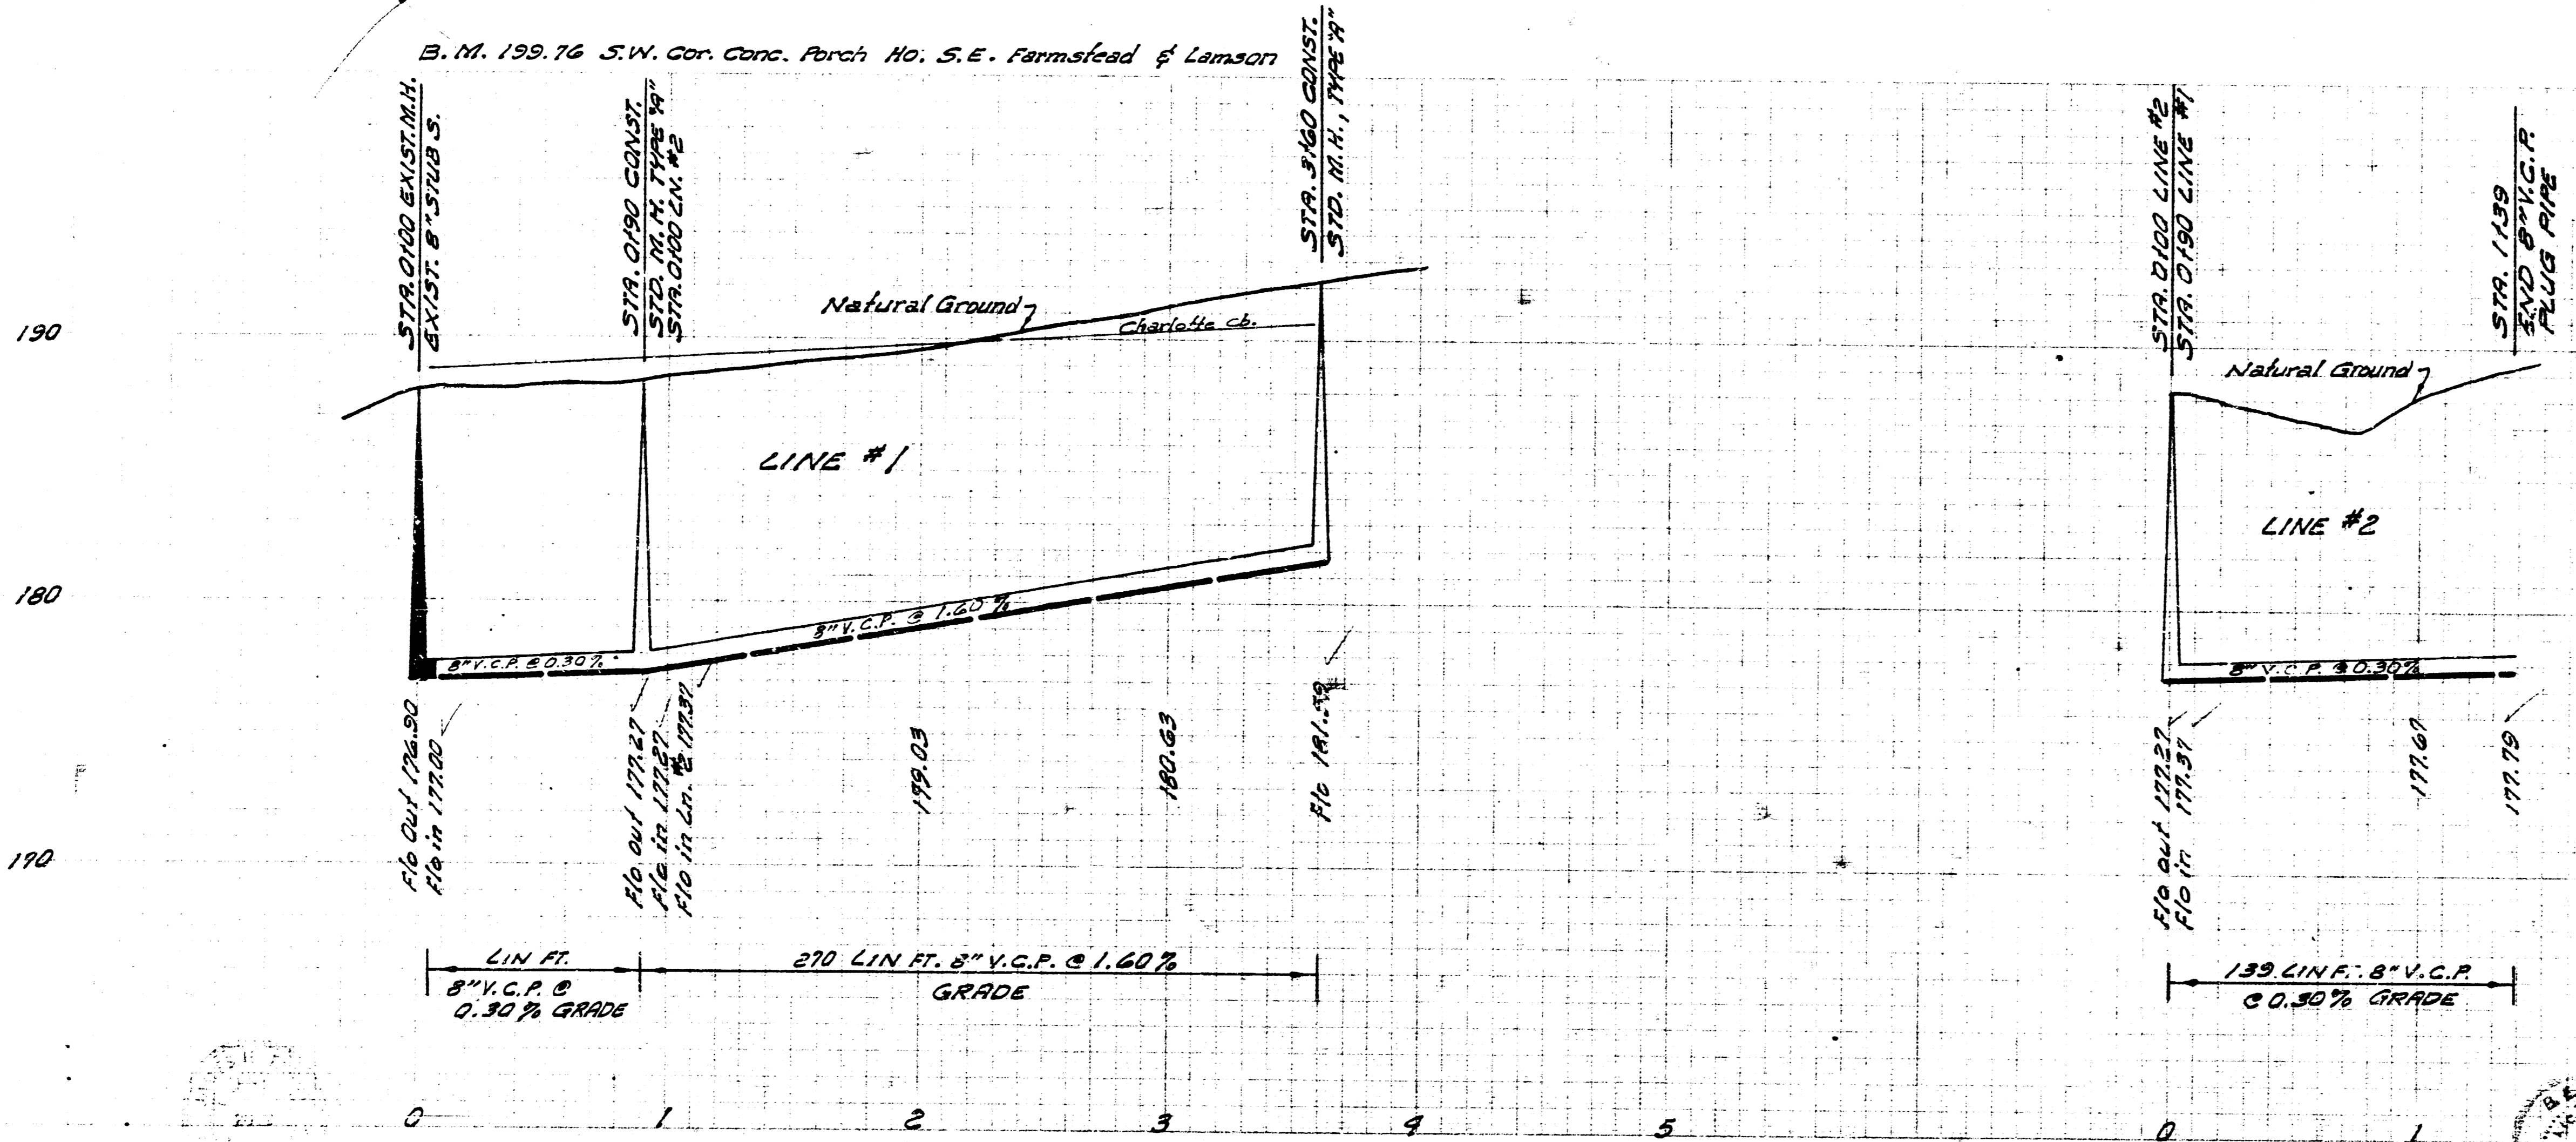


G. Young, S. E. 233-4  
 D. Dremer

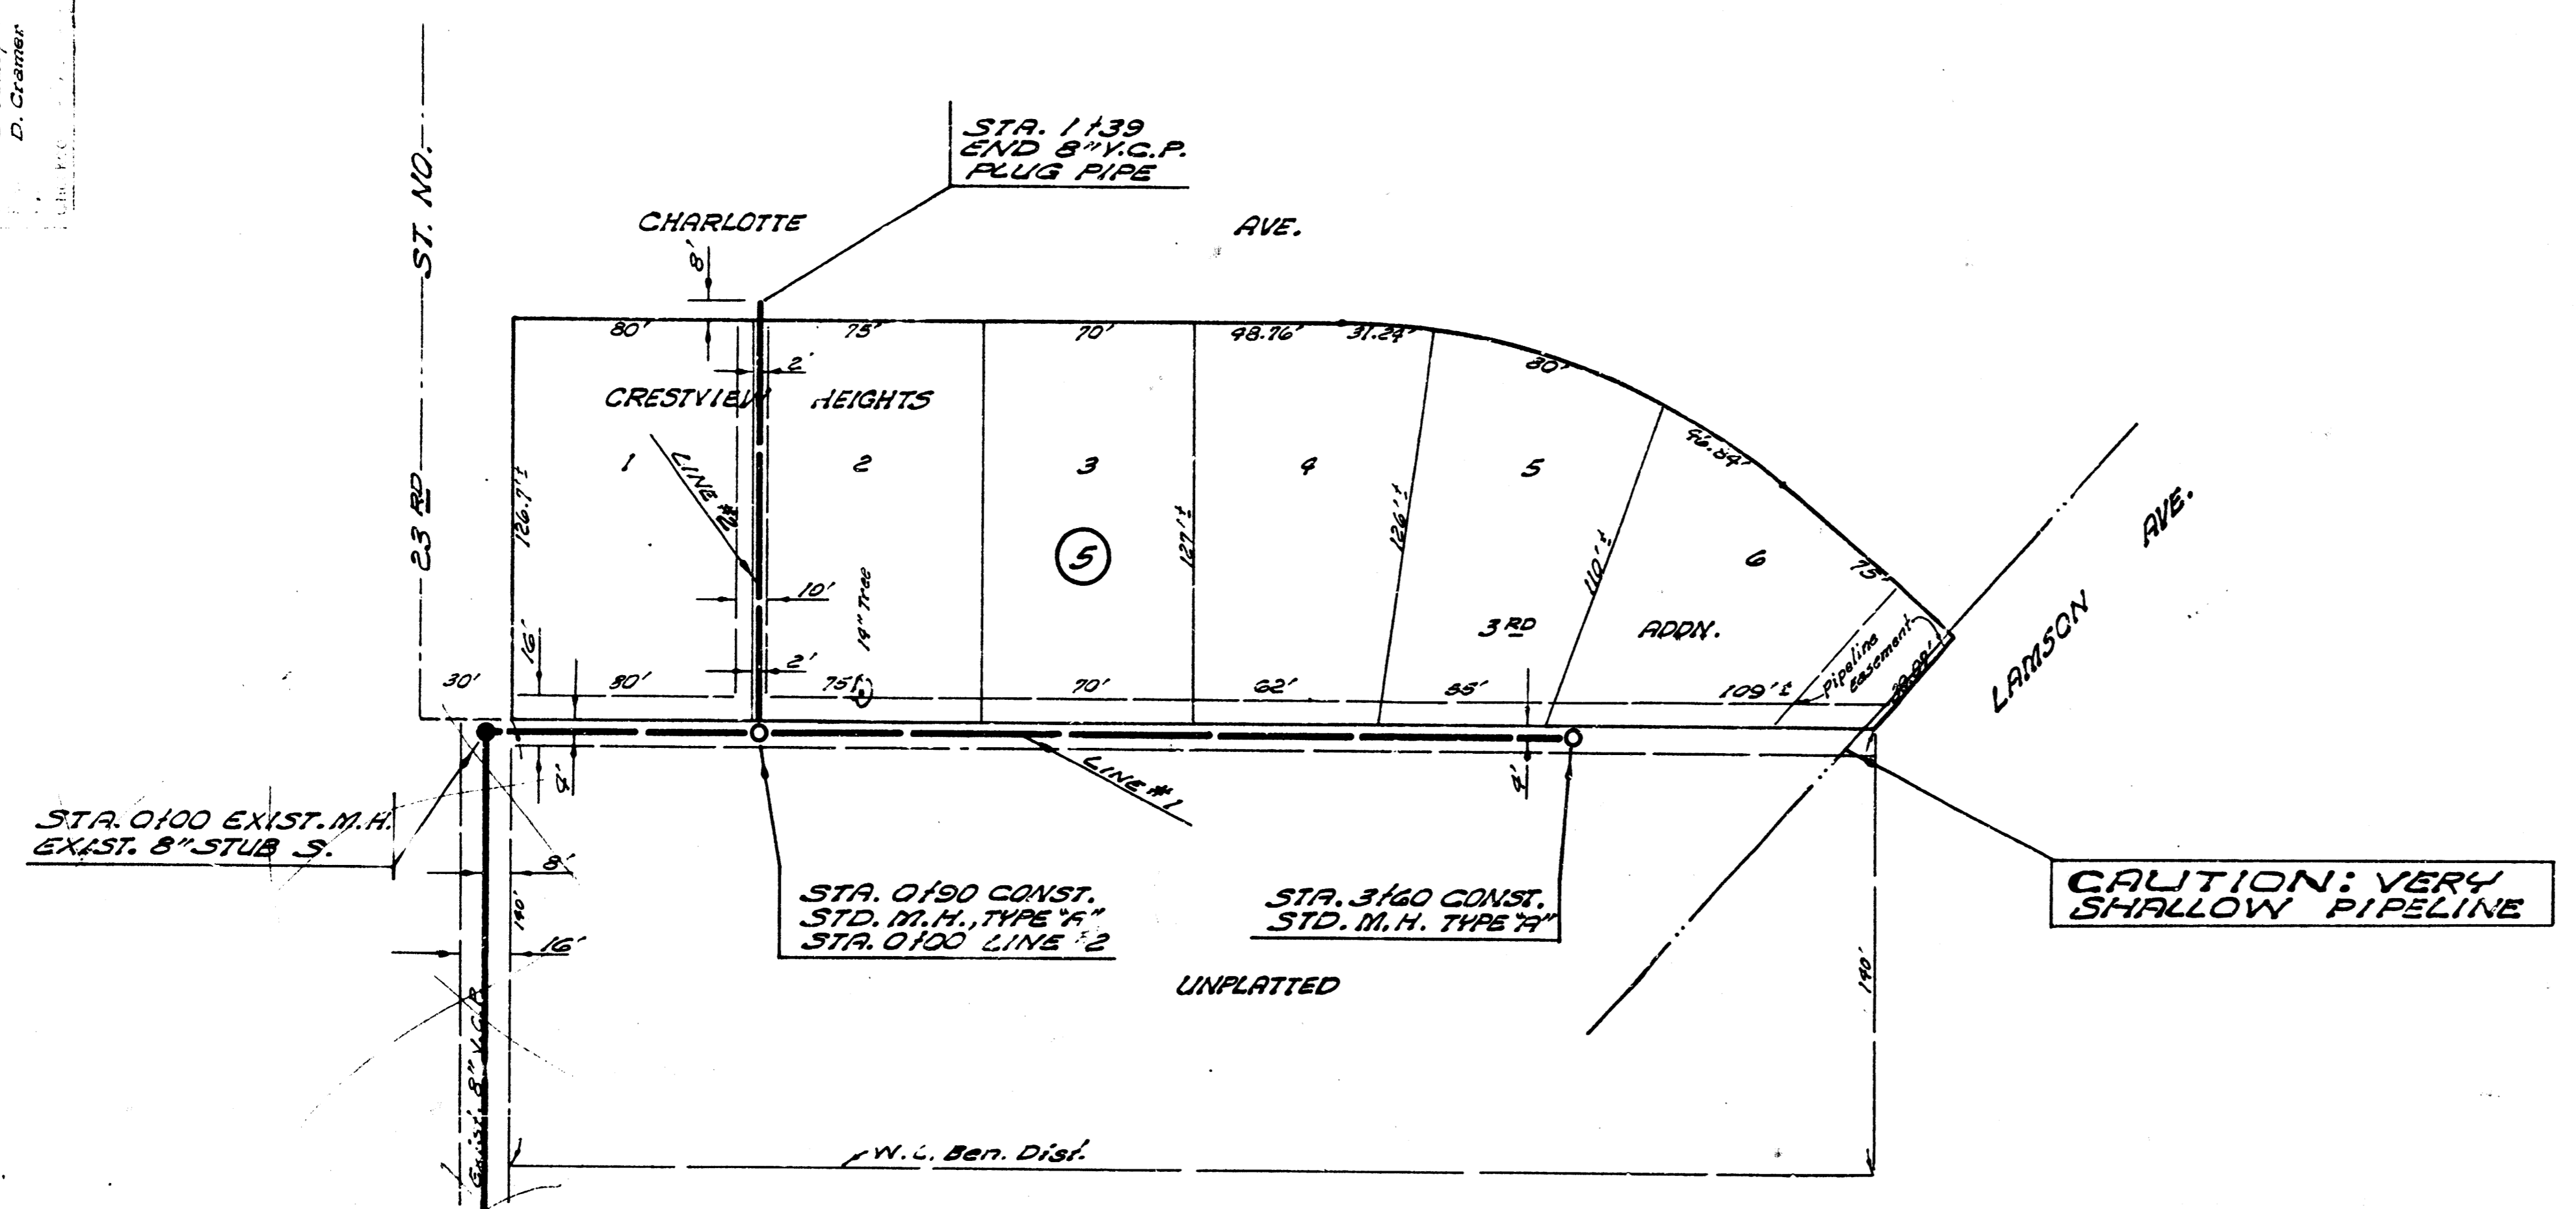

Plan Scale 1"=40'  
 Profile Scale 1"=40' Hor.  
 1"=4' Vert.

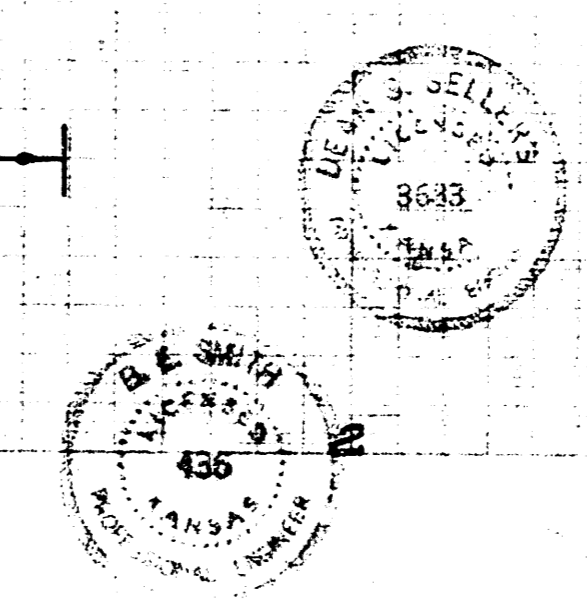

LATERAL 16, SUB. 5, S.S. NO. 23  
 CITY OF WICHITA, KANSAS  
 B. E. SMITH, CITY ENGINEER  
 PROJECT NO. C26-45  
 DATE: MAY 1967