



By: G. Young & 235-17  
D. Charnick  
City Engineer

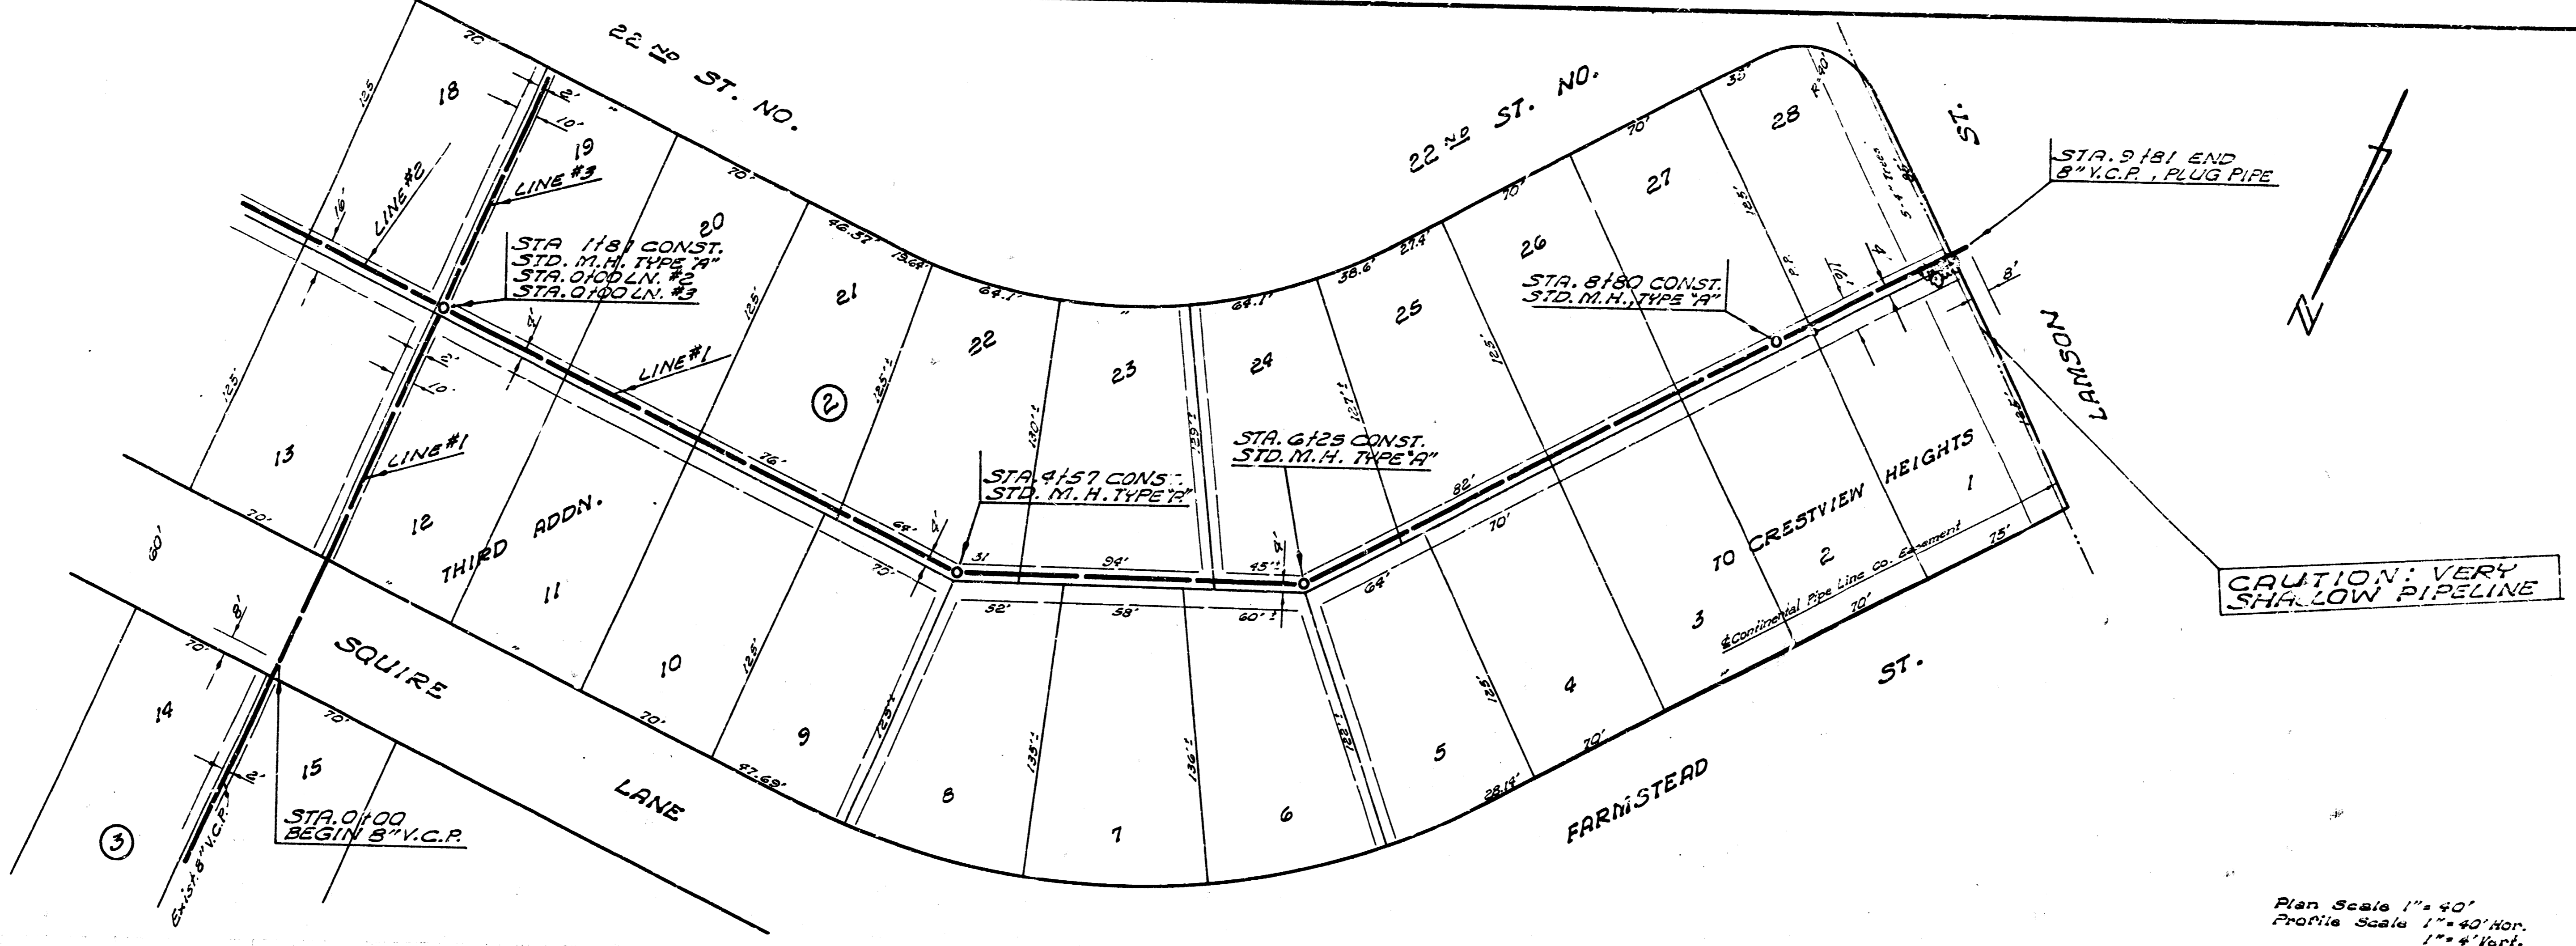


CAUTION: VERY SHALLOW PIPELINE

Plan Scale 1" = 40'  
Profile Scale 1" = 40' Vert.  
1" = 4' Vert.

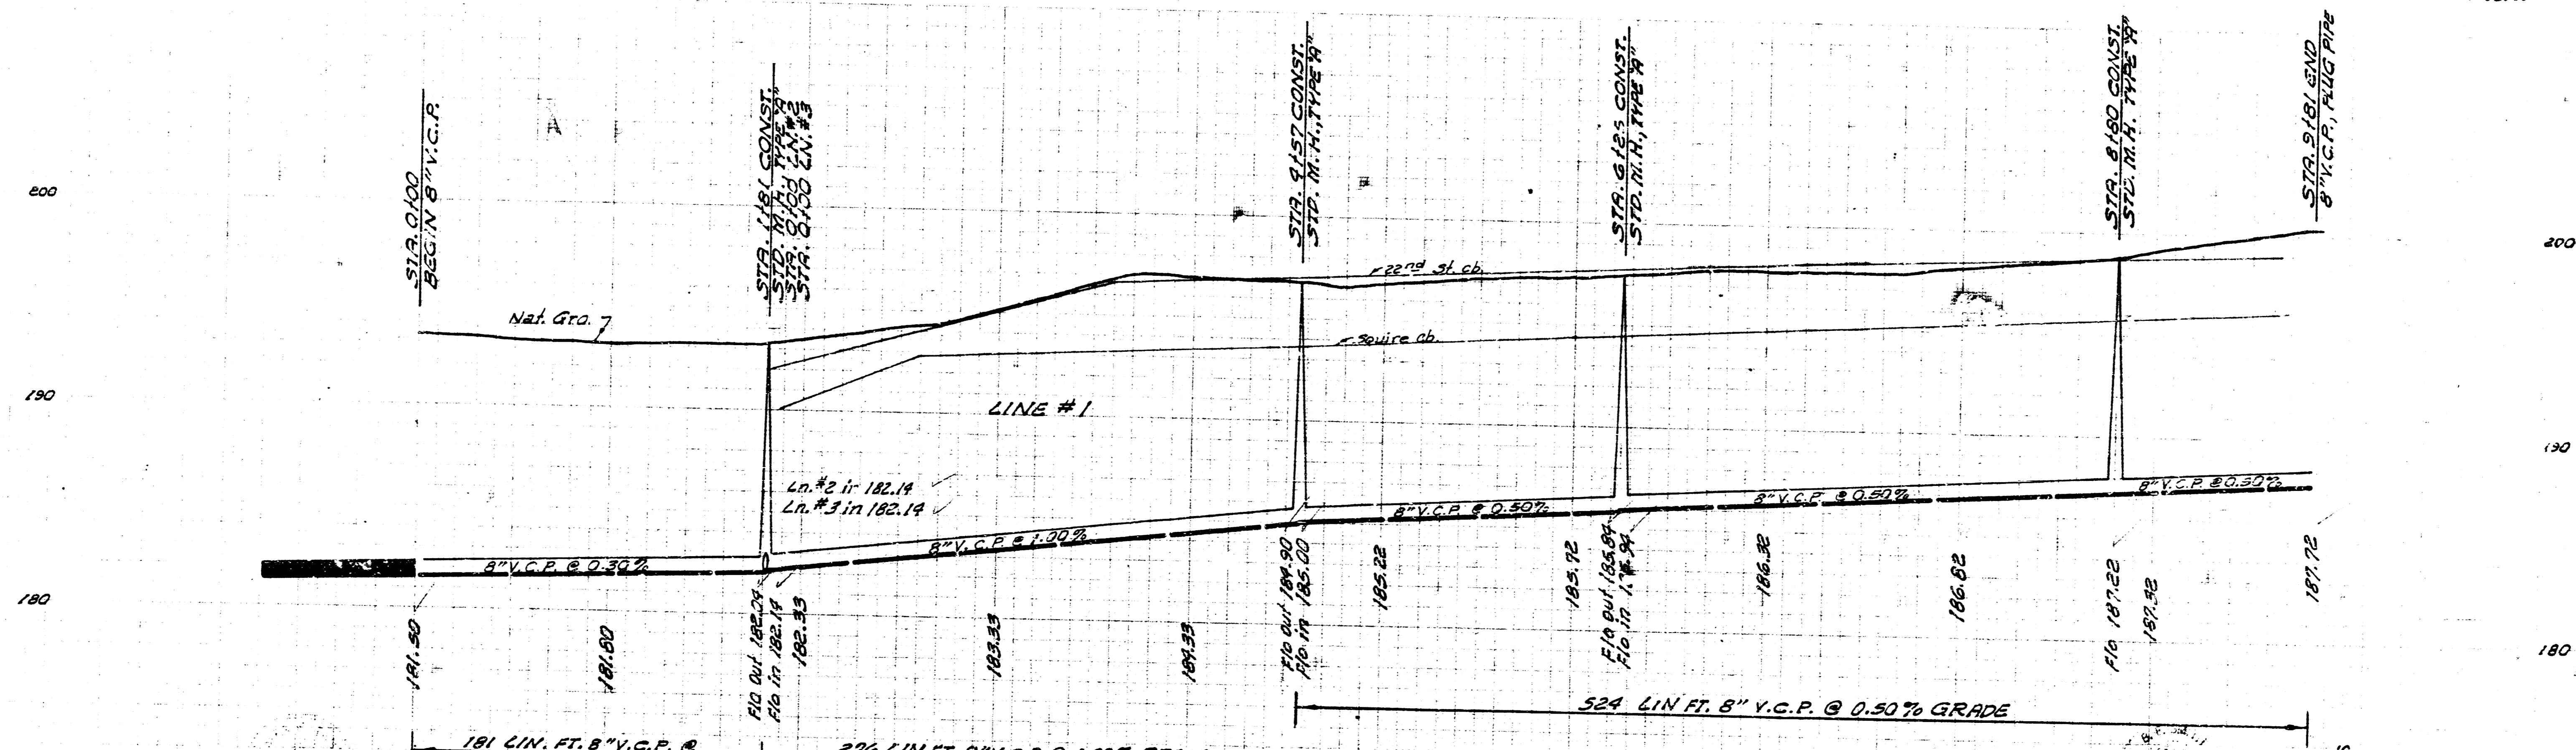

LATERAL 19, SUB. 5, S. S. NO. 23  
CITY OF WICHITA, KANSAS  
B. E. SMITH, CITY ENGINEER  
PROJECT NO. 026-48  
DATE: MAY, 1967

1/2

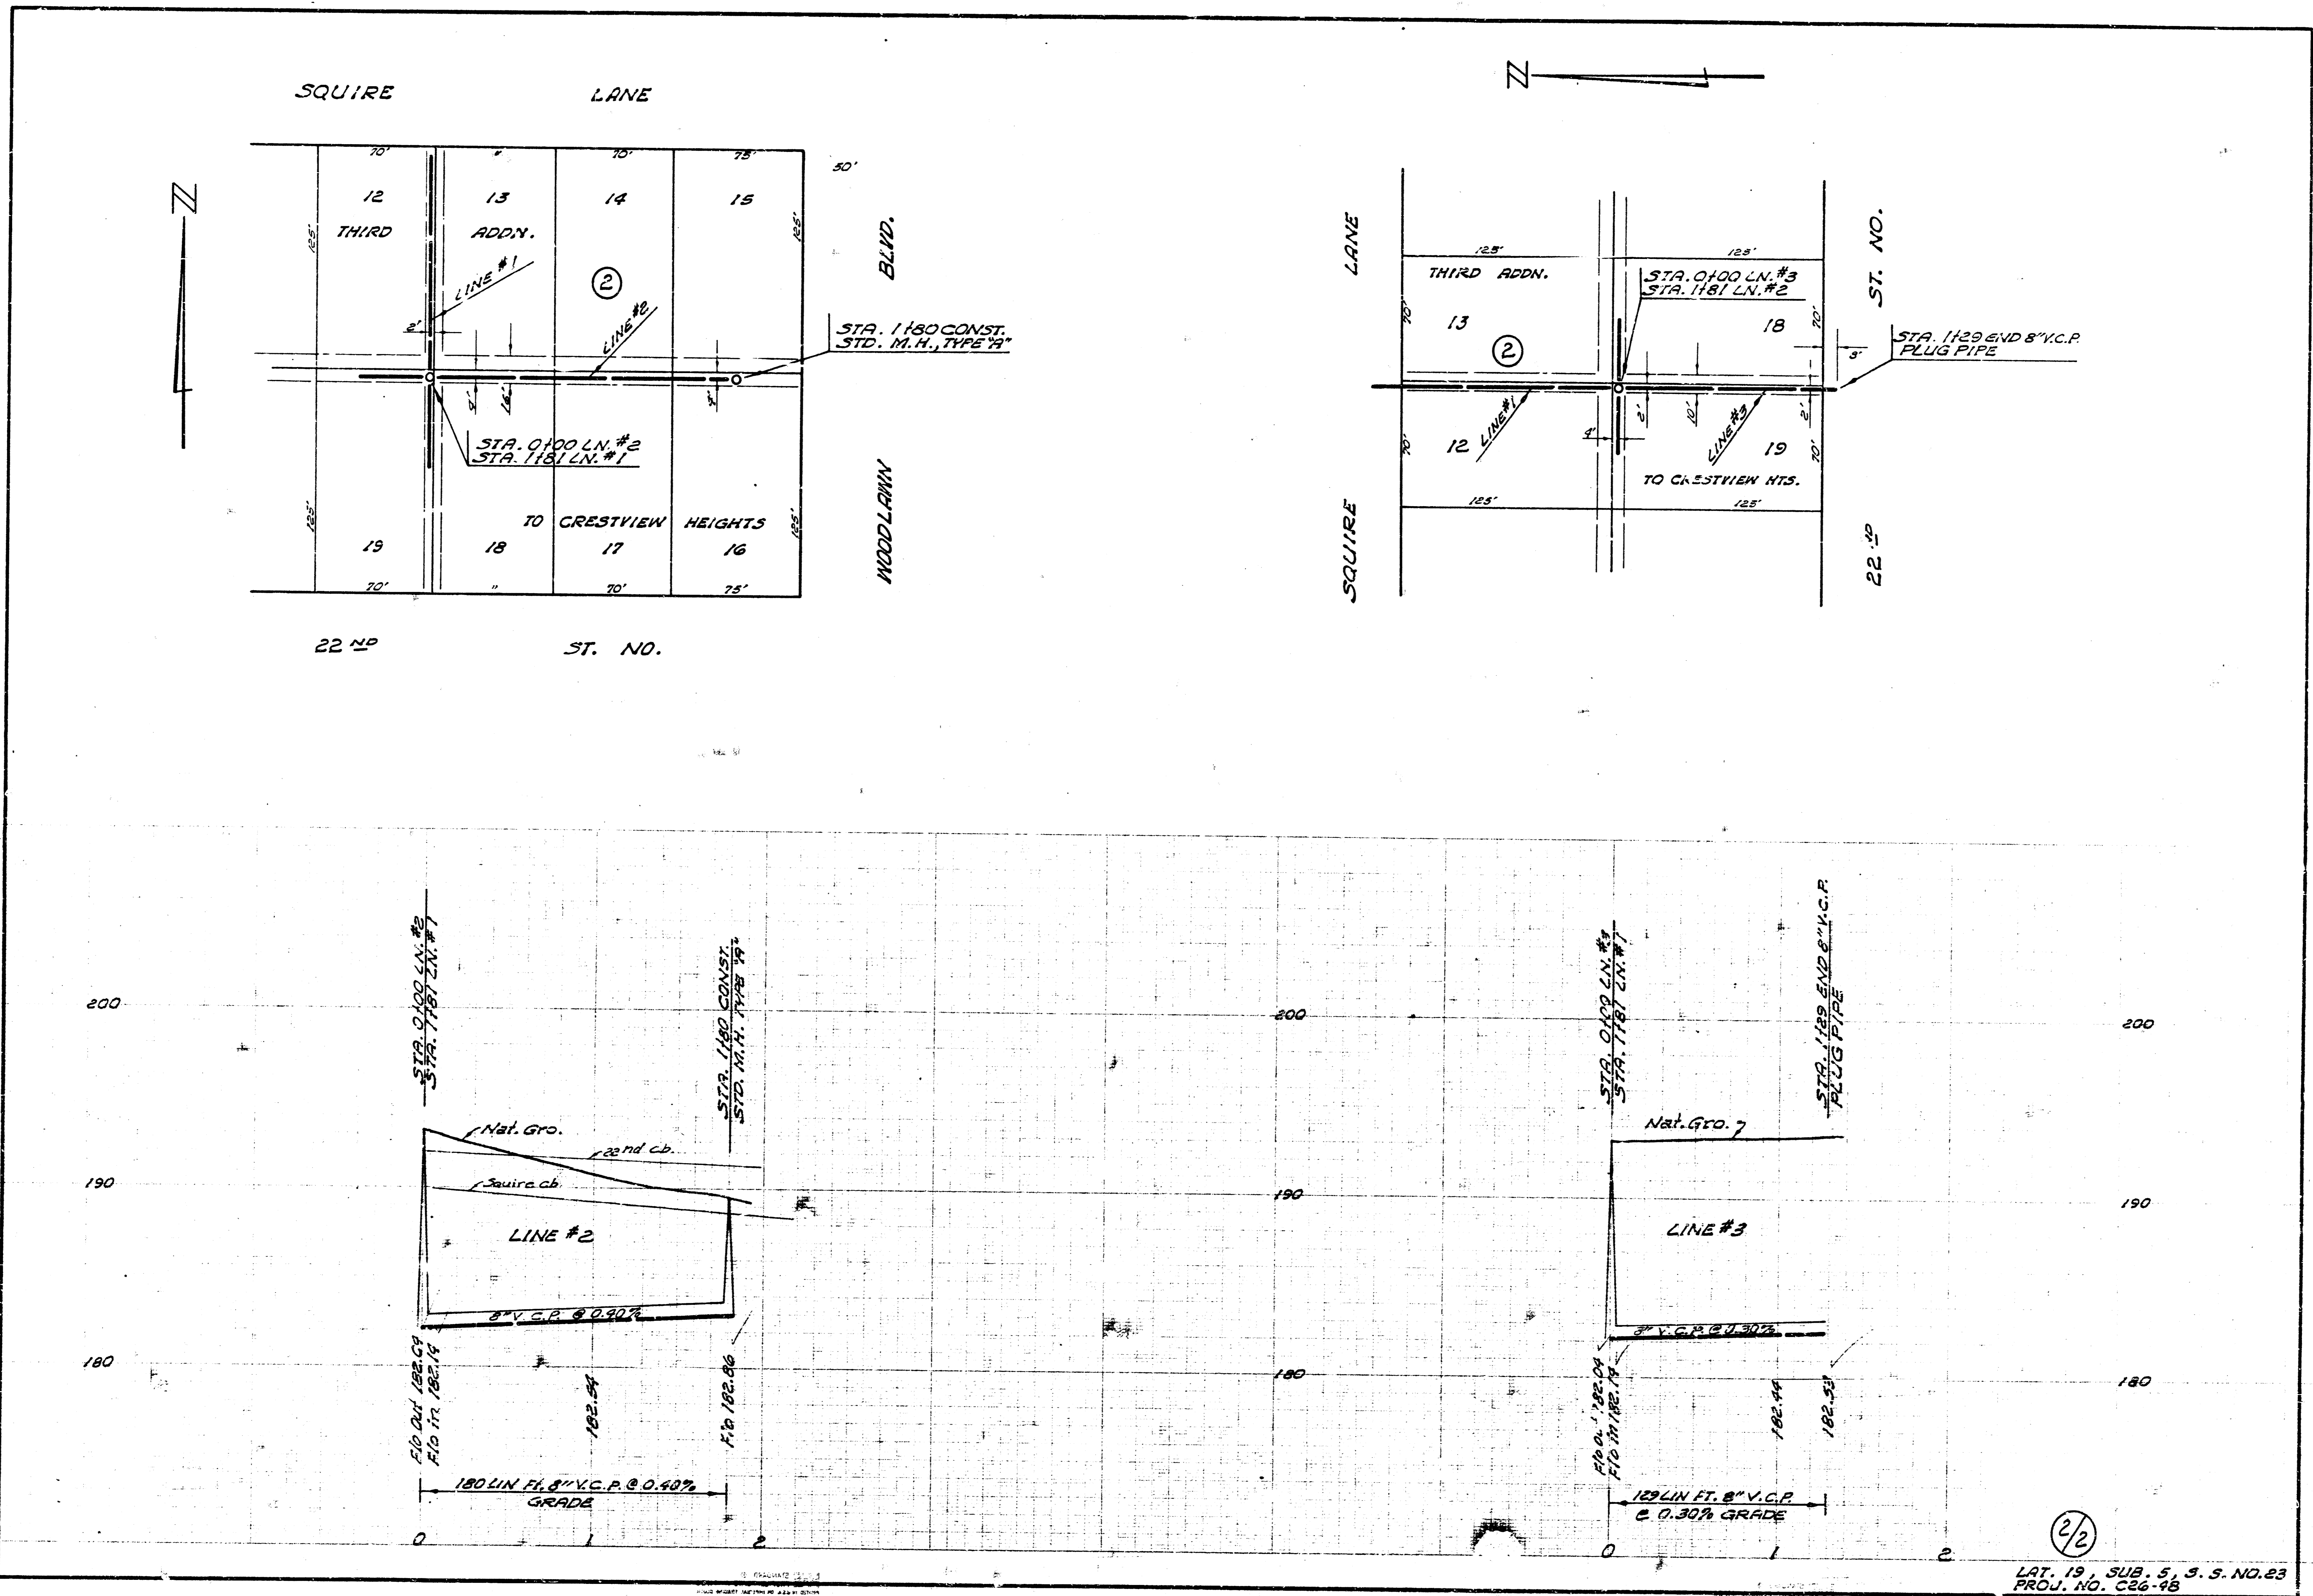

(2)

LAT. 19, SUB. 5, S. S. NO. 23  
 PROJ. NO. C26-48

13 1