



G. Young, Jr. 23547
 D. Grammer

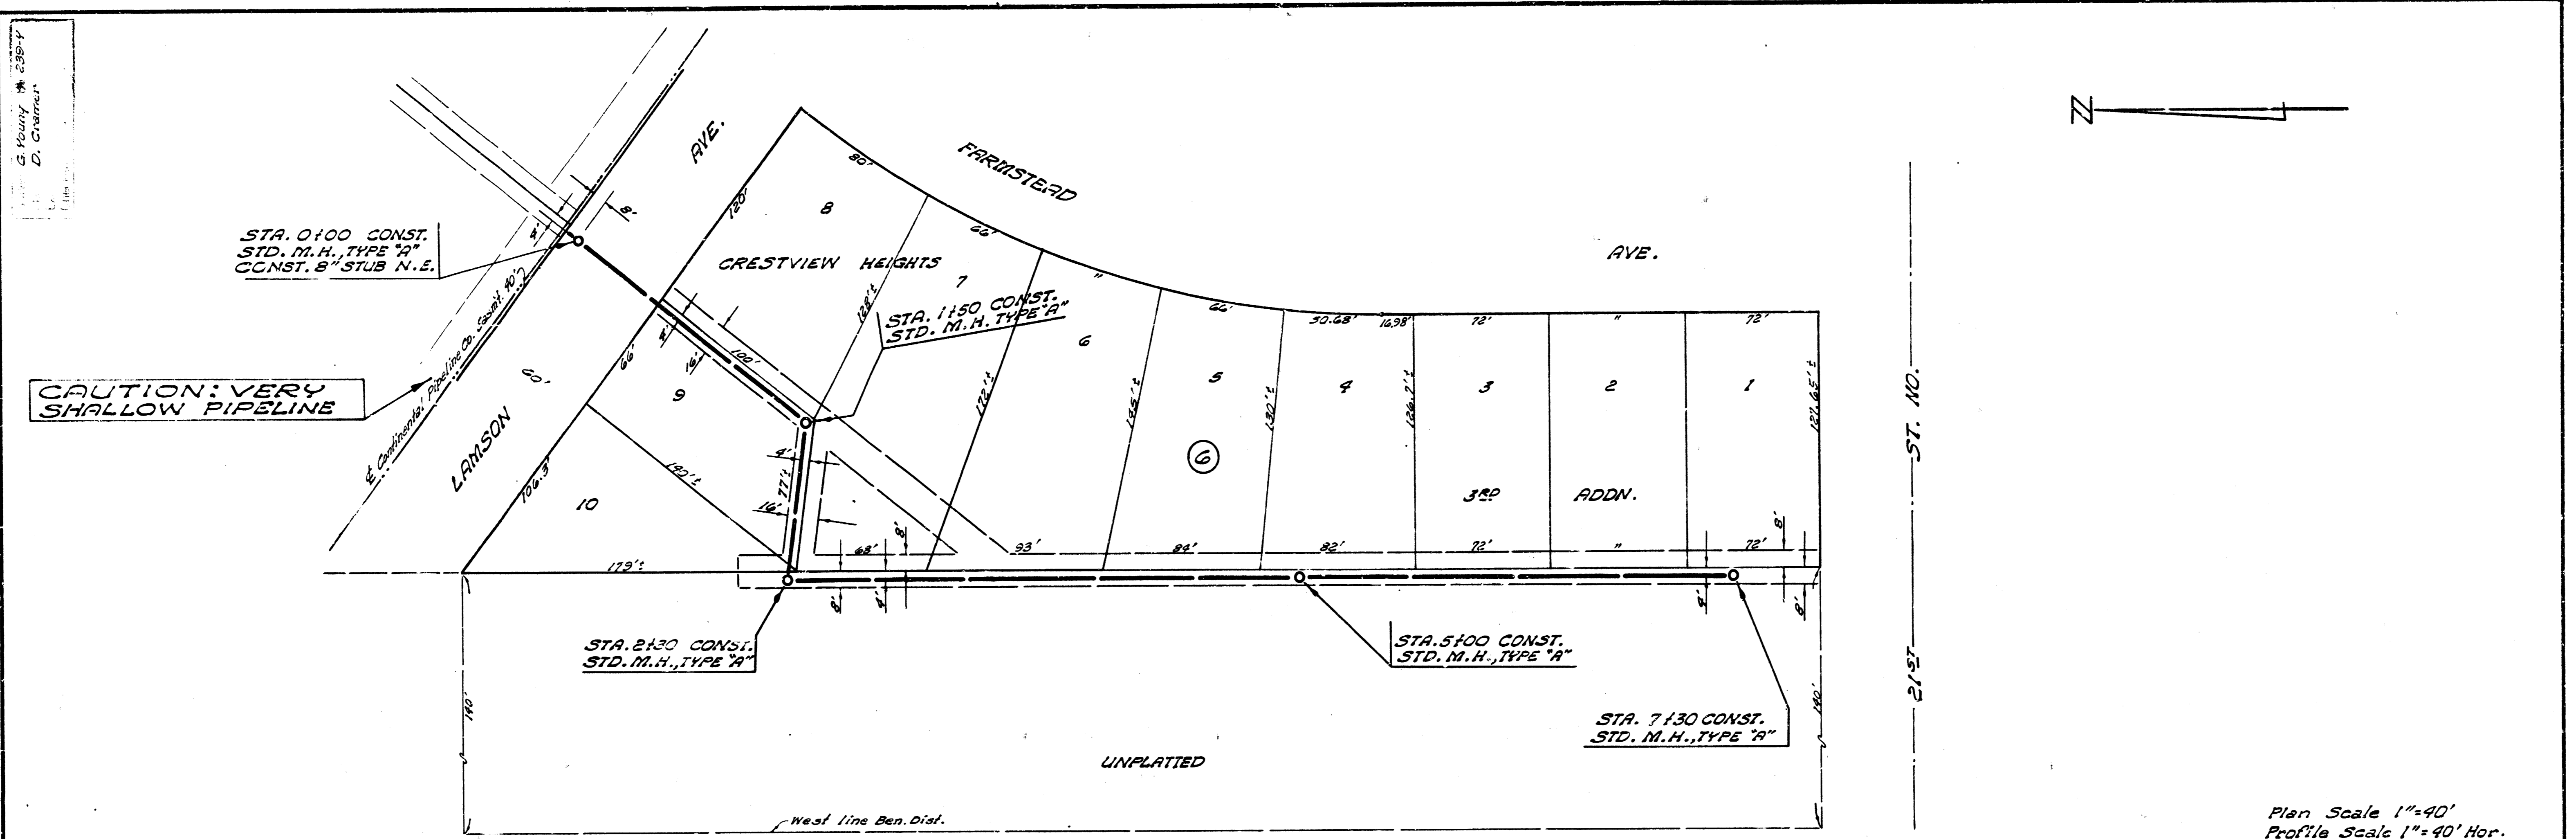

Plan Scale 1"=40'
 Profile Scale 1"=40' Hor.
 1"=4' Vert.

B. M. 199.76 S.W. Cor. Conc. Porch No. S.E. Farmstead & Lansdon

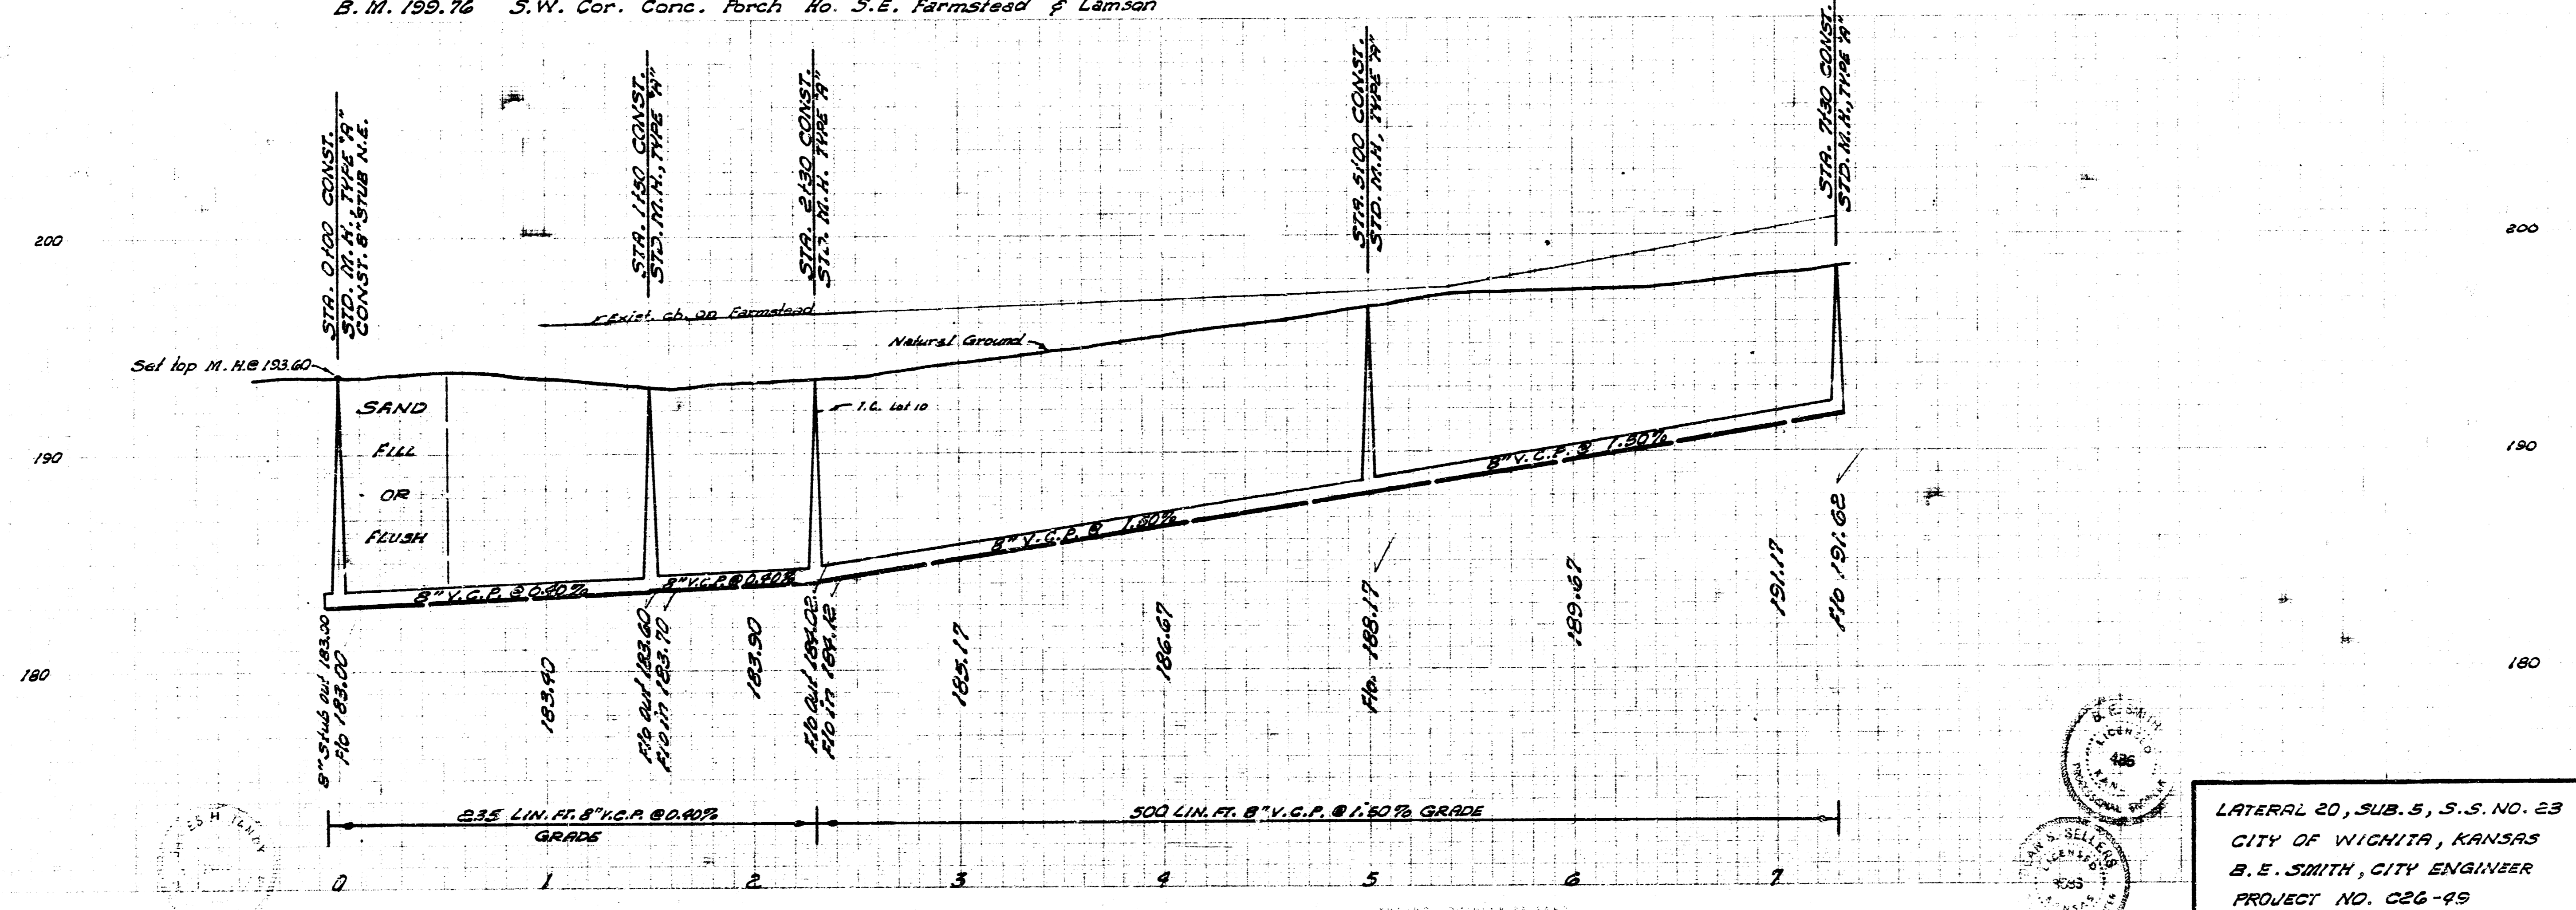

LATERAL 20, SUB. 5, S.S. NO. 23
 CITY OF WICHITA, KANSAS
 B. E. SMITH, CITY ENGINEER
 PROJECT NO. C26-95
 DATE: NOV. 1966