
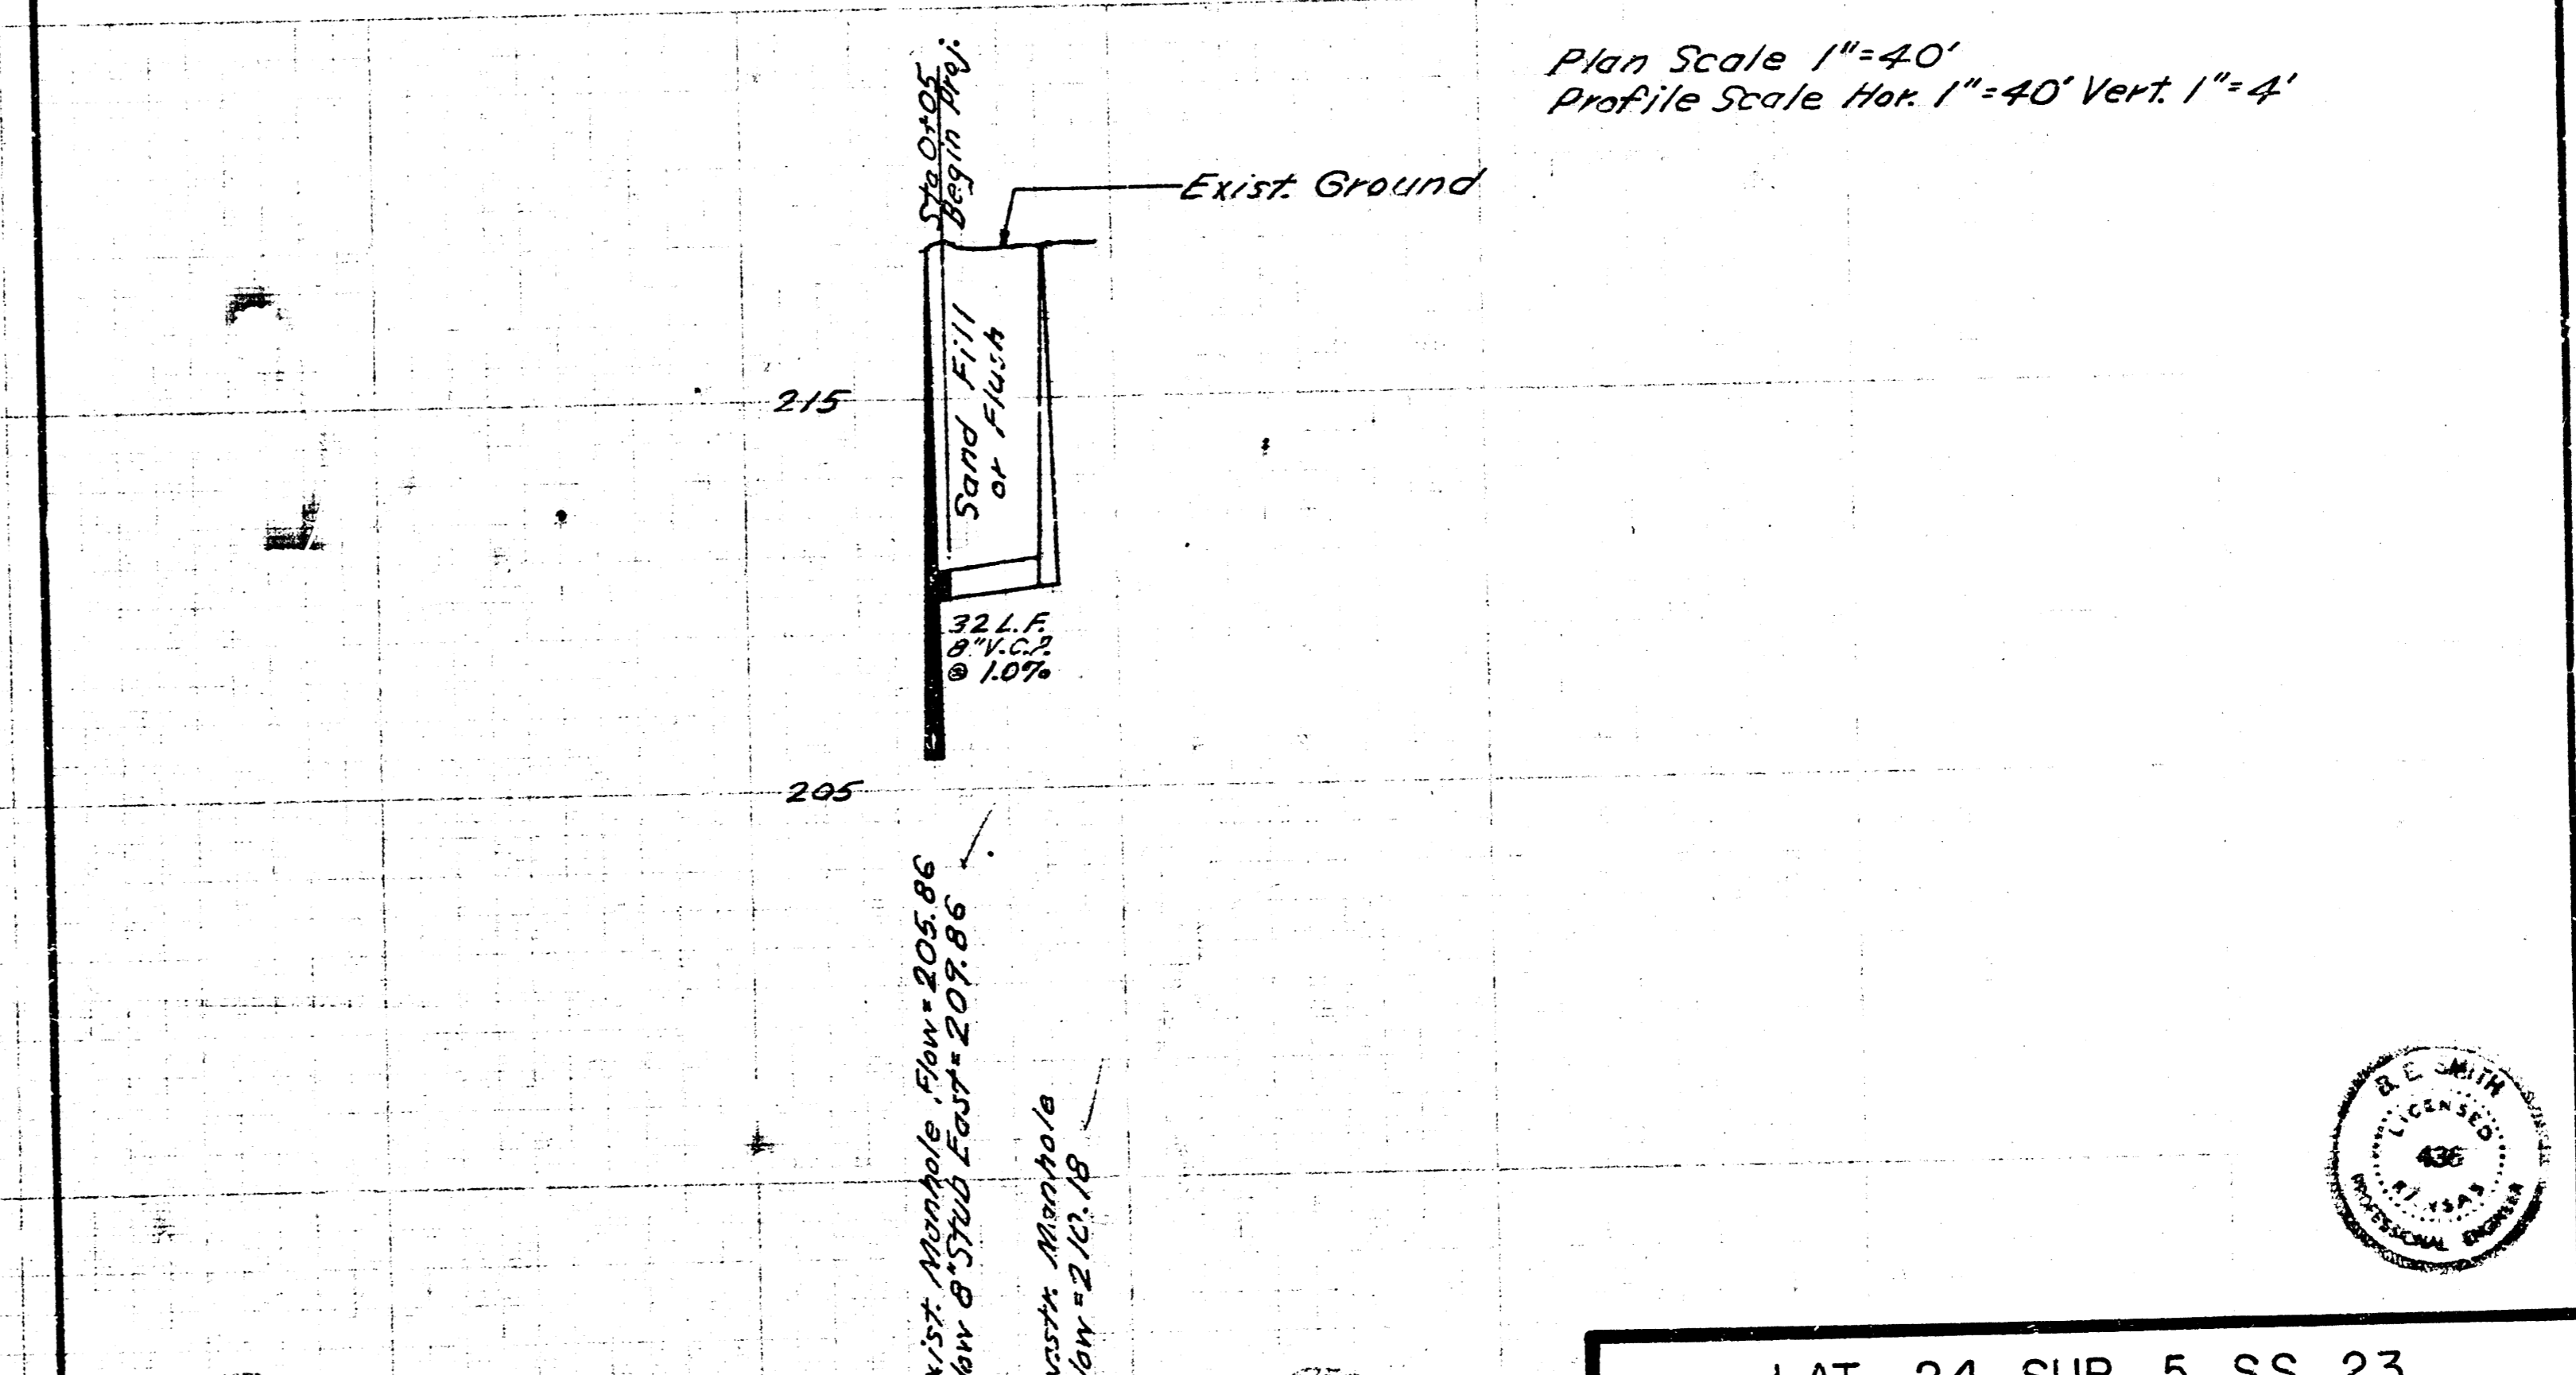


LAT. 8, SUB. I, WESTLINK SEWER
 CITY OF WICHITA, KANSAS
 B. E. SMITH CITY ENGINEER
 OCT. 1967 PROJECT NO. C27-30

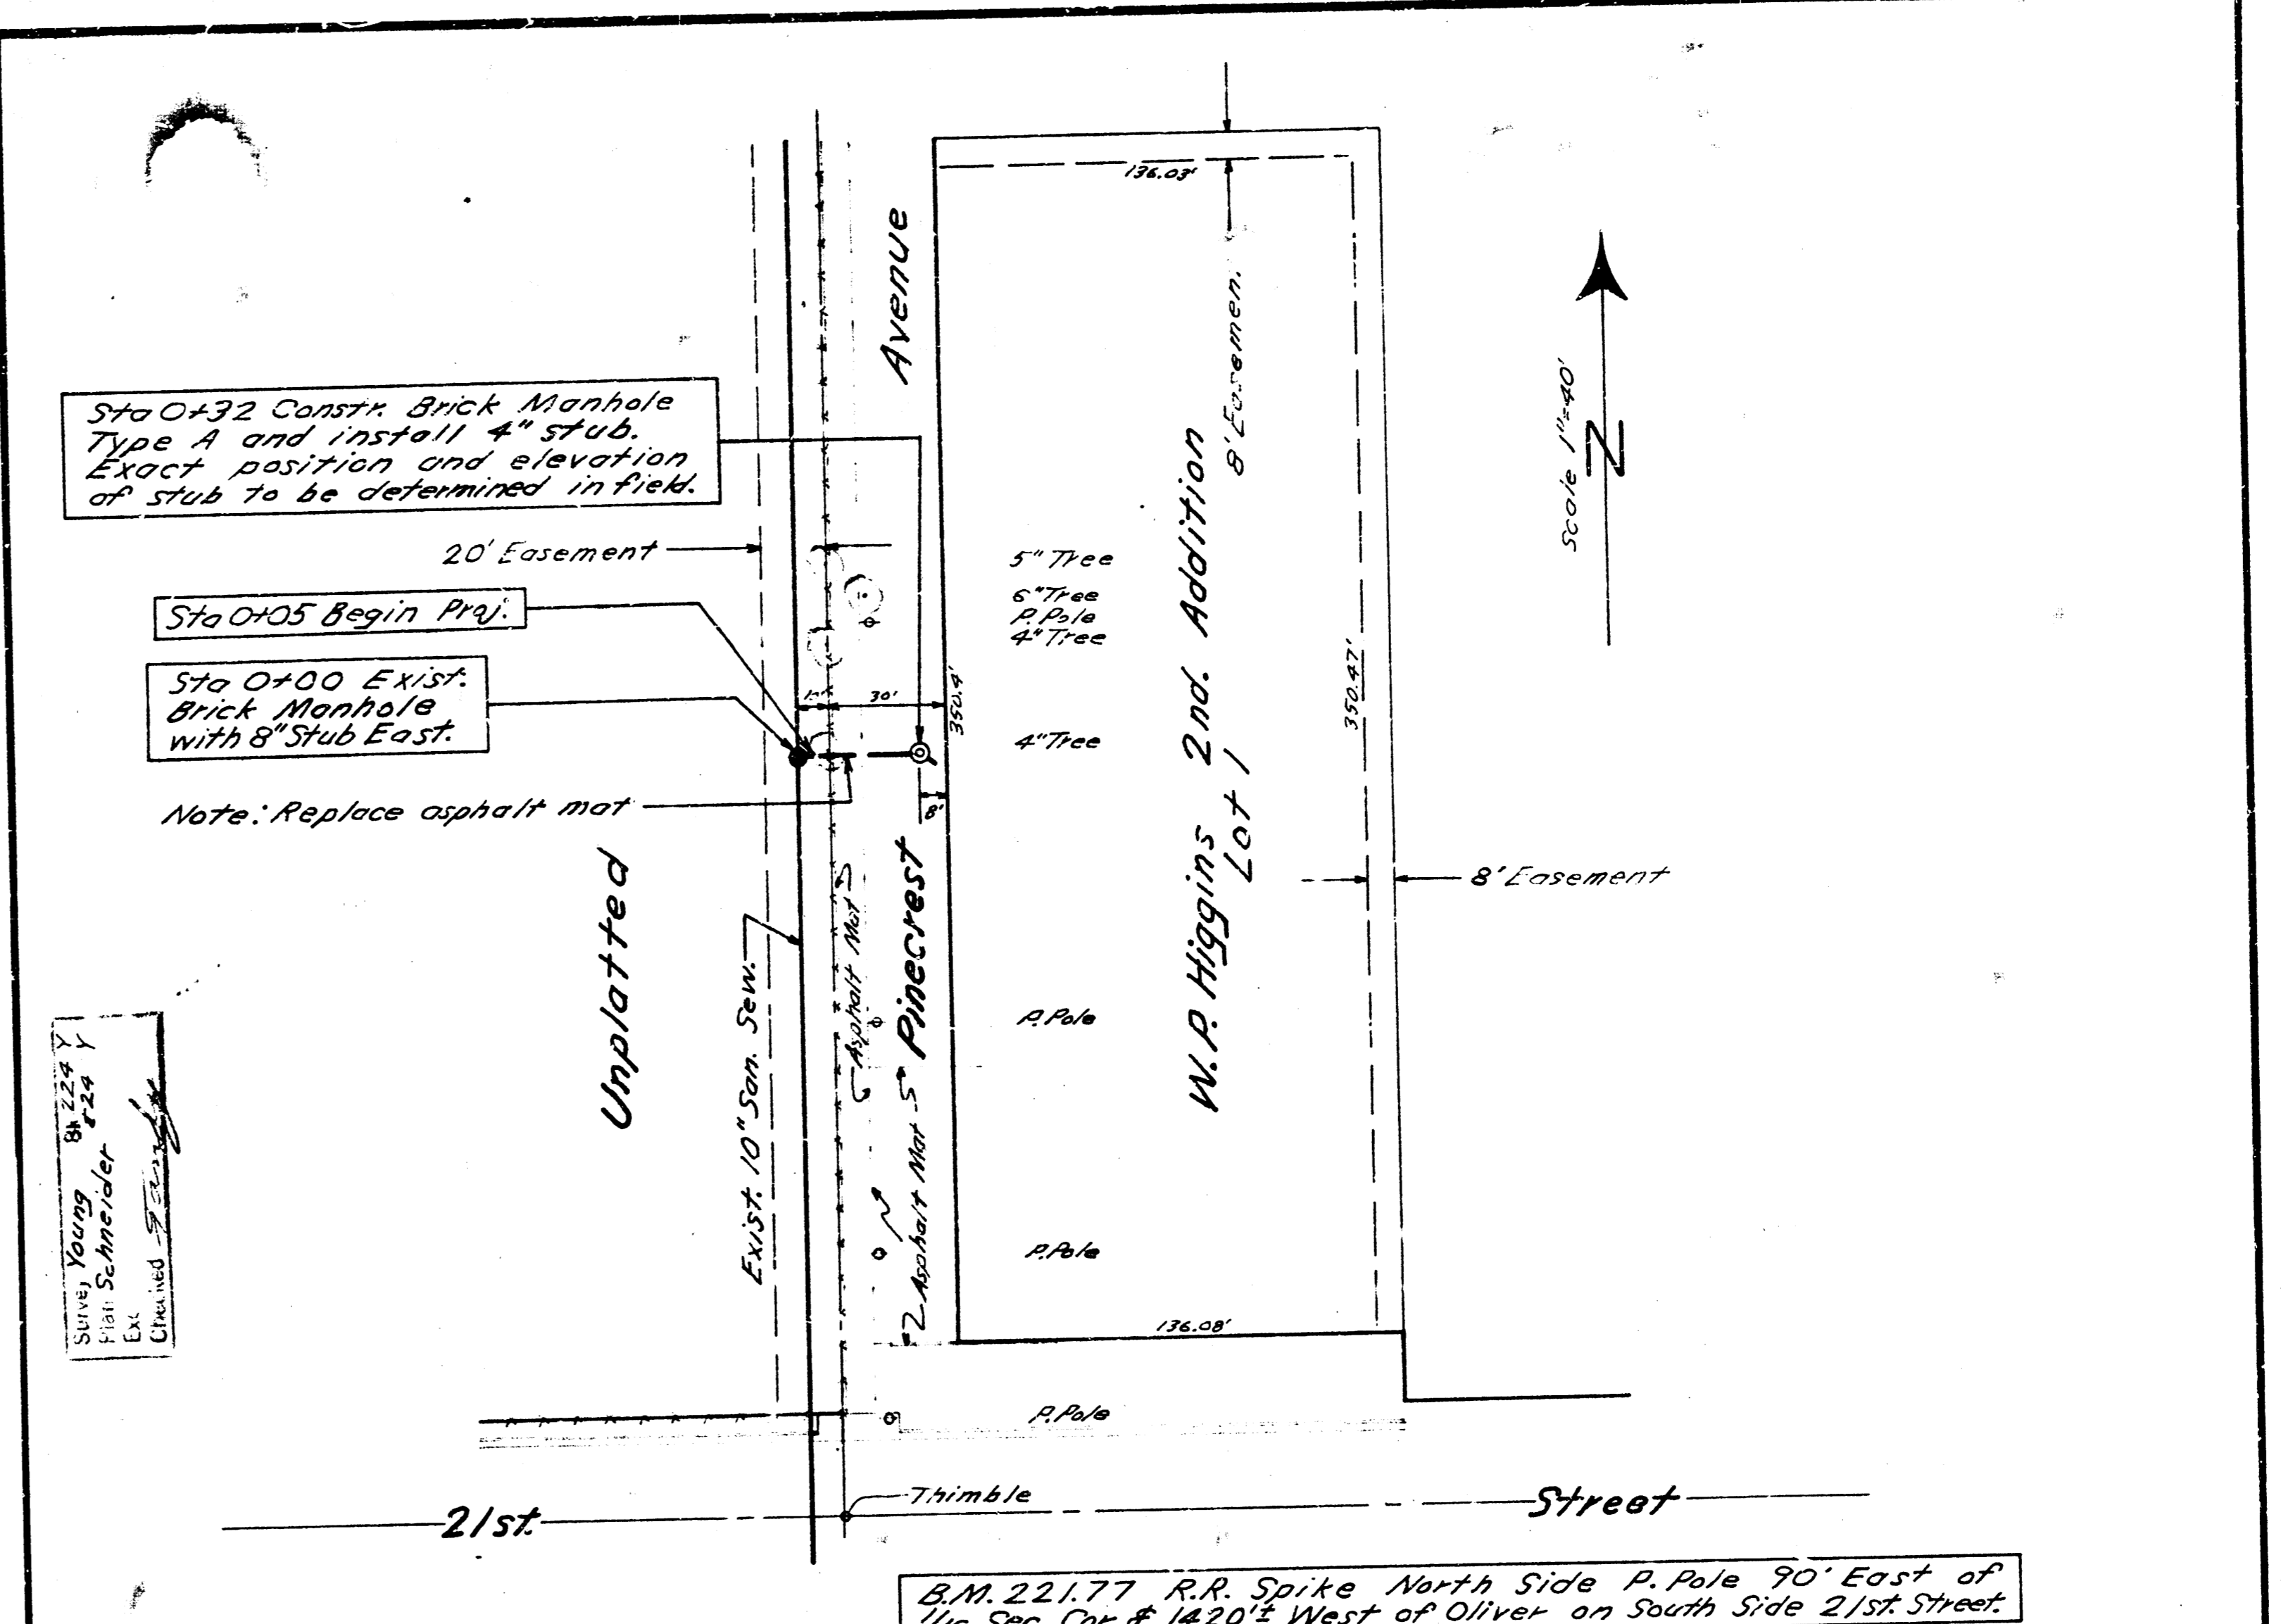

LAT. 24, SUB. 5, S.S. 23
 CITY OF WICHITA, KANSAS
 B. E. SMITH, CITY ENGINEER
 PROJ. NO. C 27-55
 DATE: