
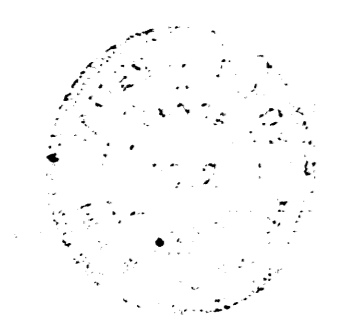



B. M. 221.77 R. R. Spike N. S. P. P. 90' E of 1/4 Sec. cor.
 1420' E. of Oliver on S. S. 21st St.

NOTE:
 Bid price of Pavement removed
 and replaced shall include cb & qtr.



Plan Scale 1" = 40'
 Profile Scale 1" = 4' Vert.

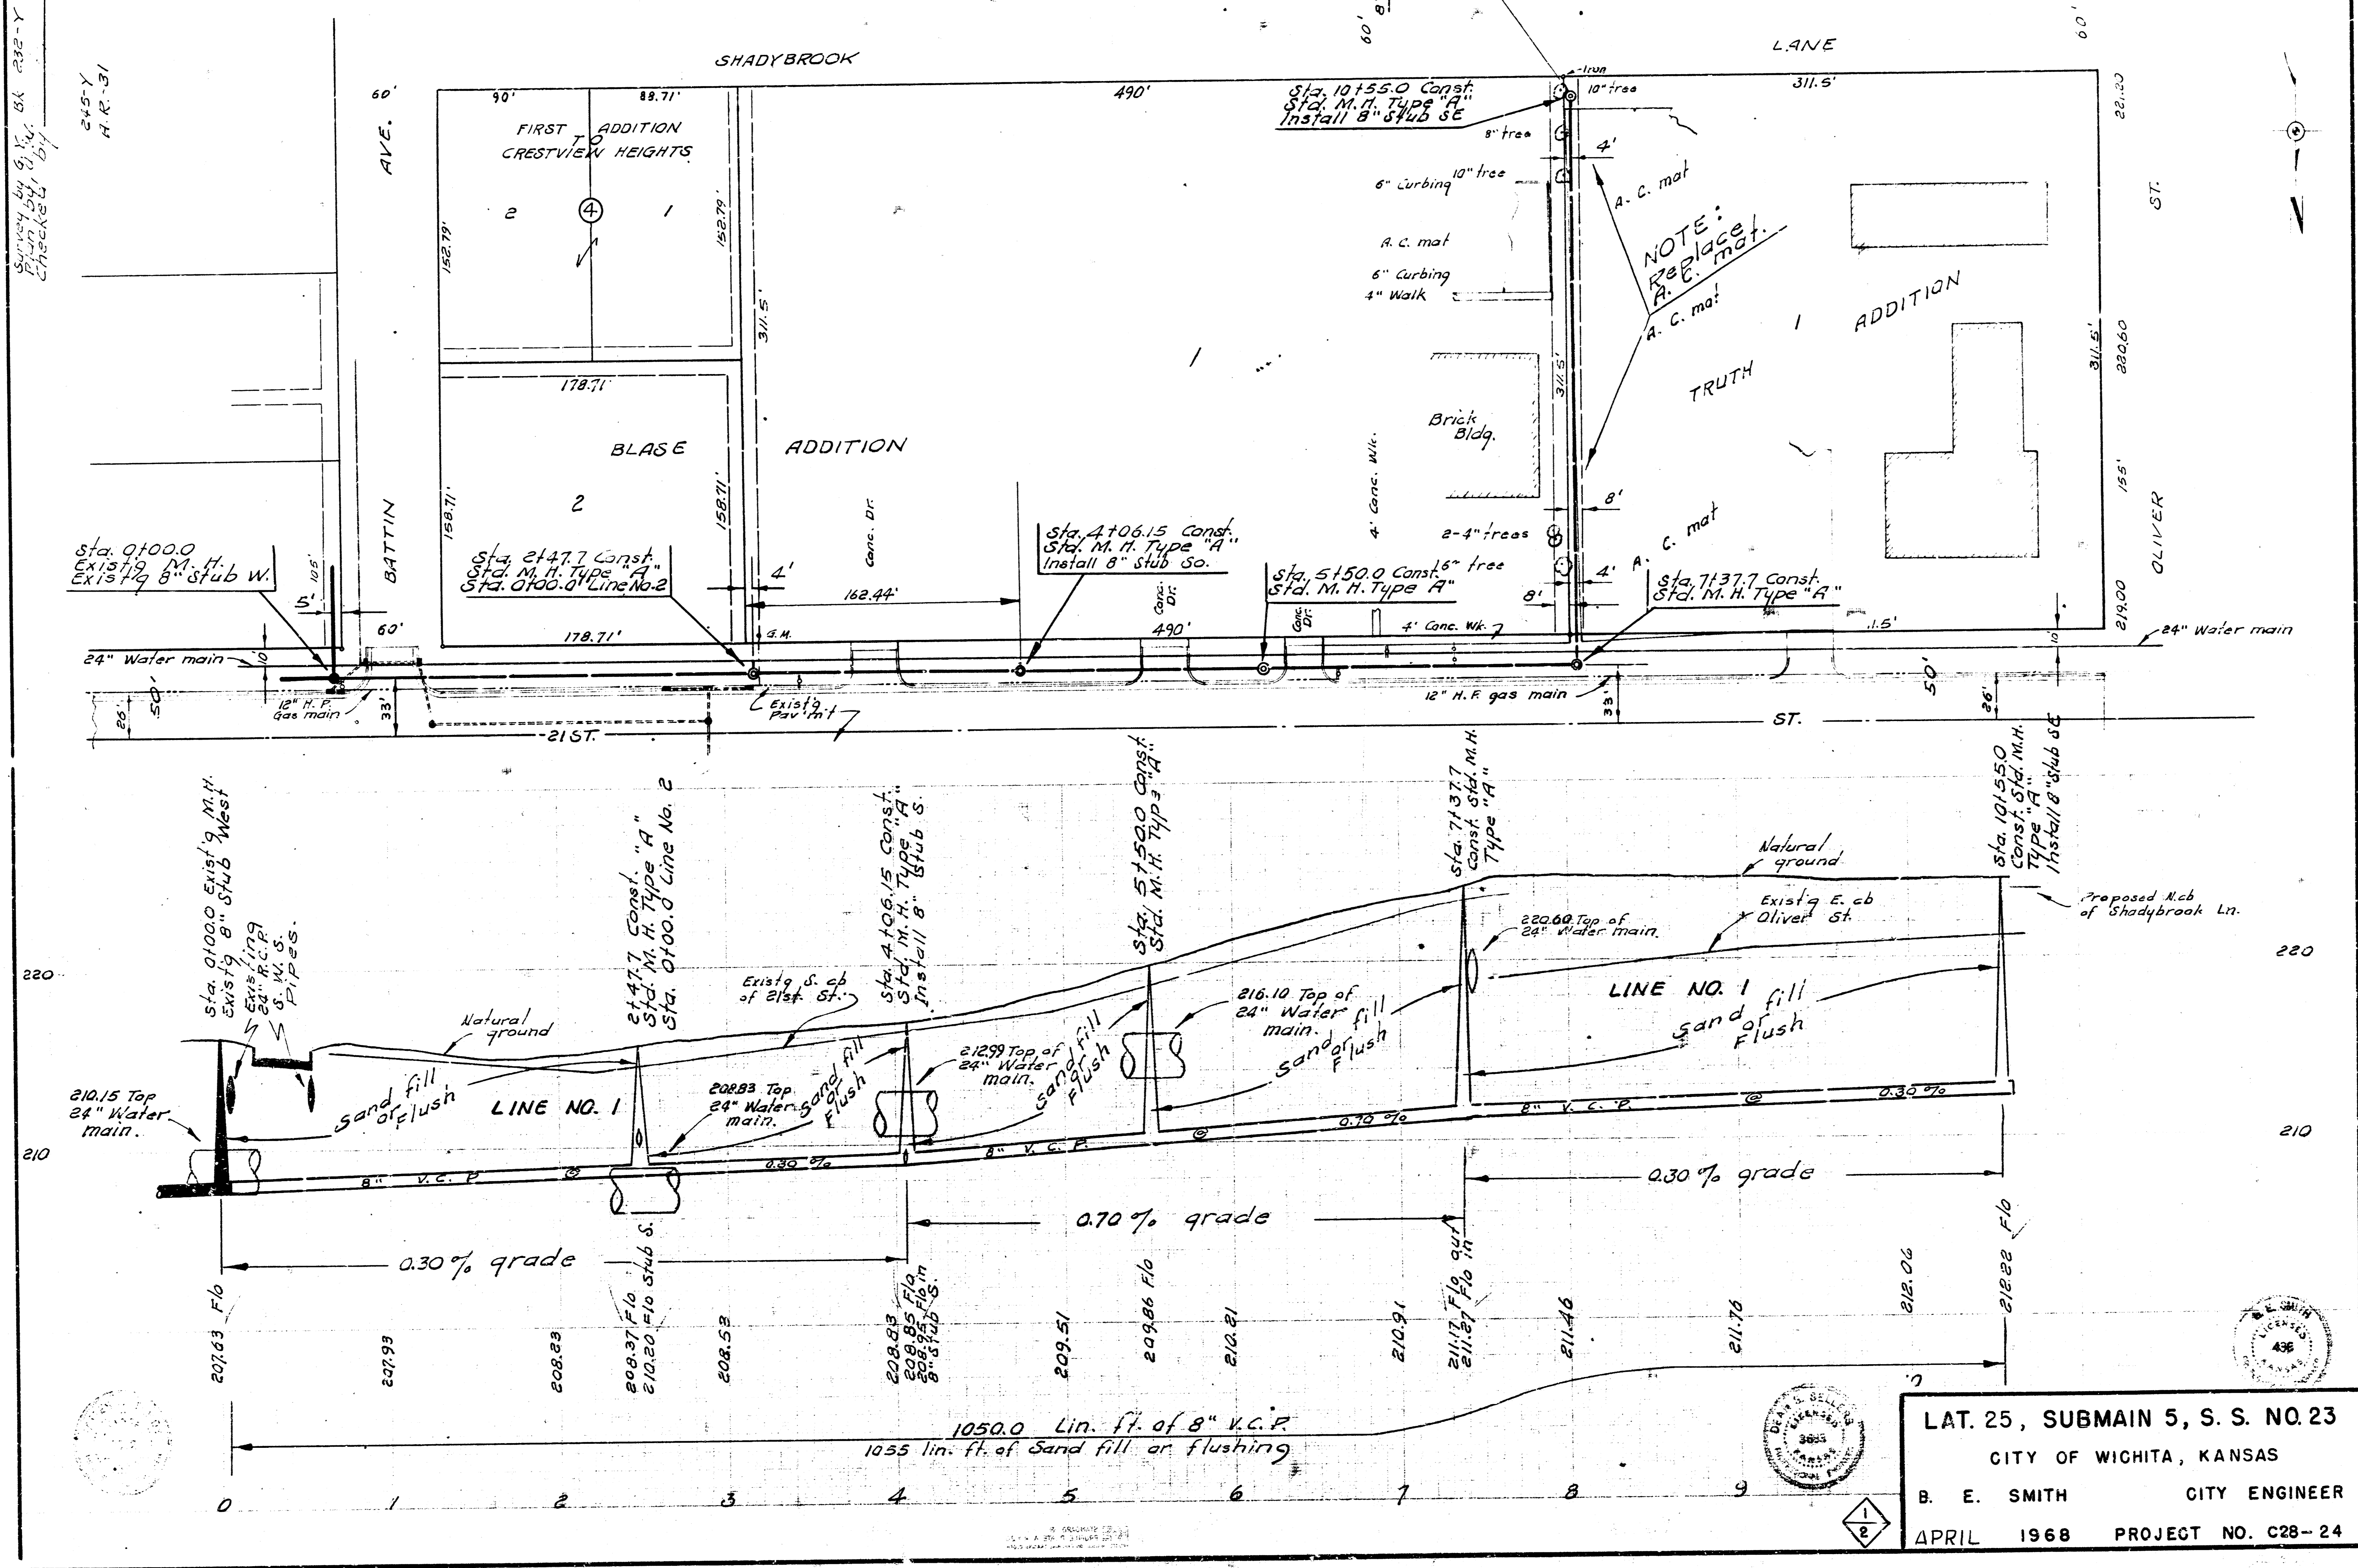

LAT. 25, SUBMAIN 5, S. S. NO. 23
 CITY OF WICHITA, KANSAS
 B. E. SMITH CITY ENGINEER
 APRIL 1968 PROJECT NO. C28-24

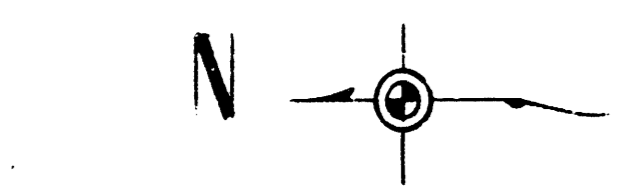

Bk. A. R. - 31
P. 63 to 70

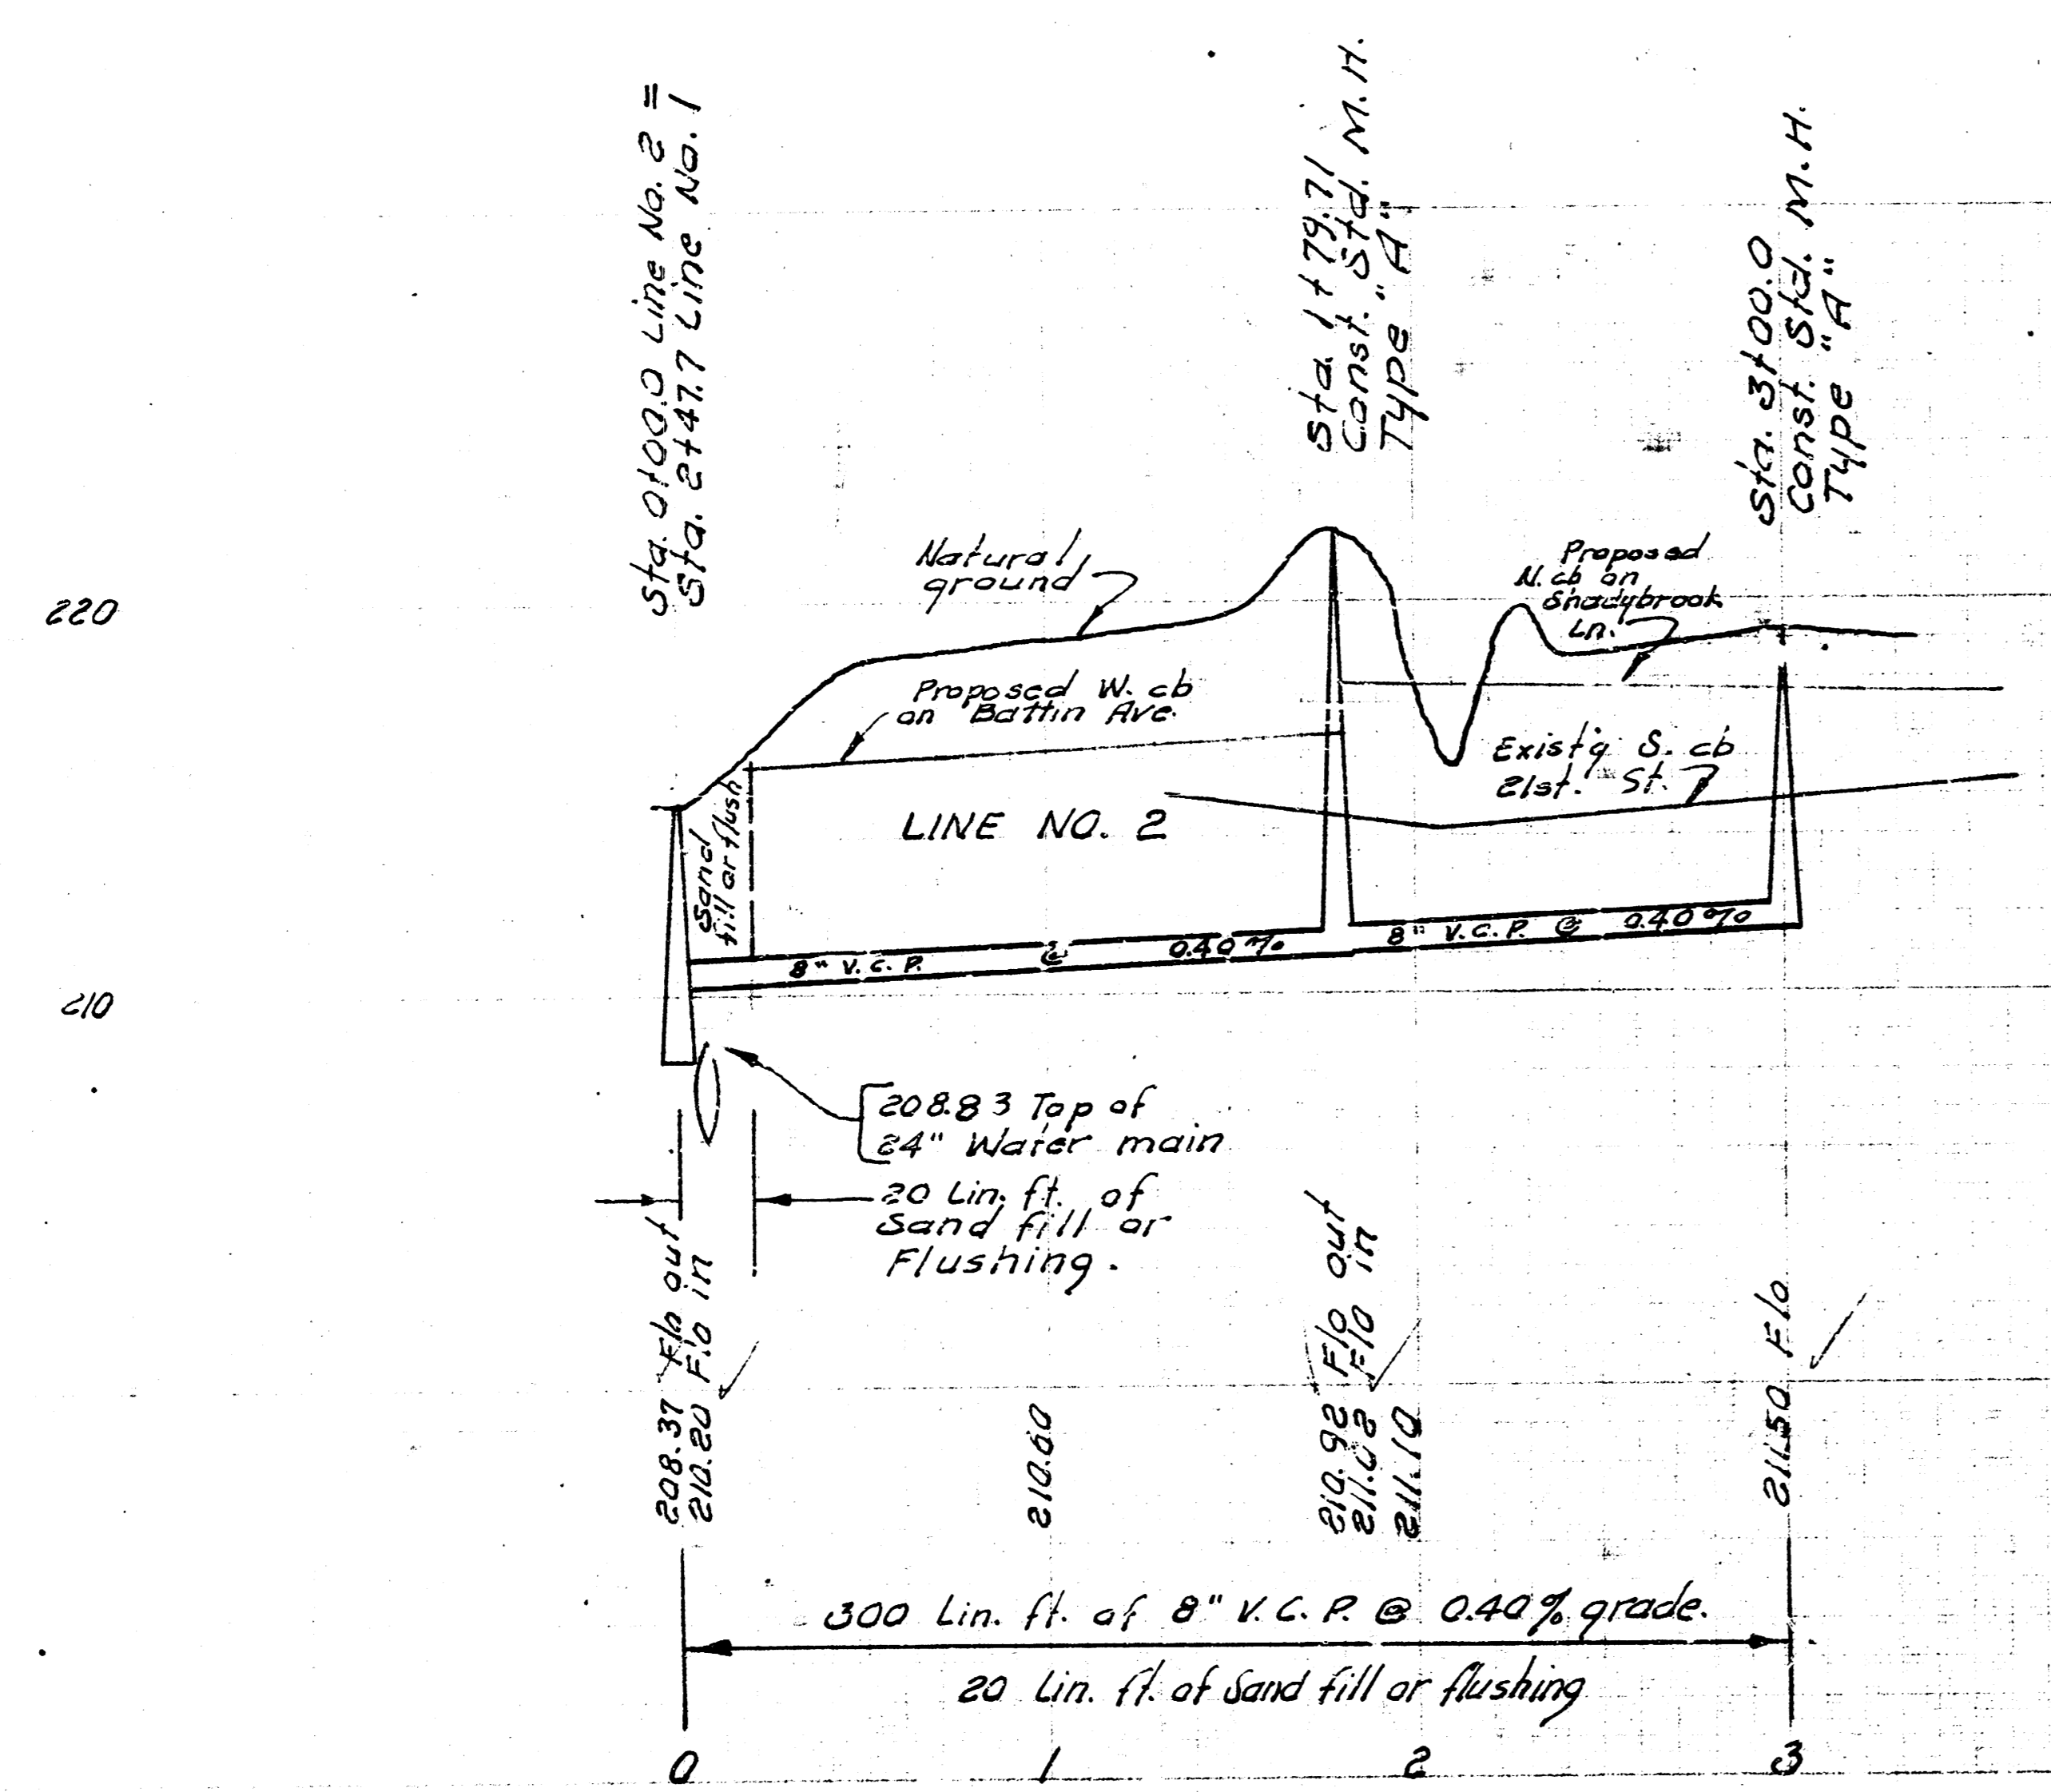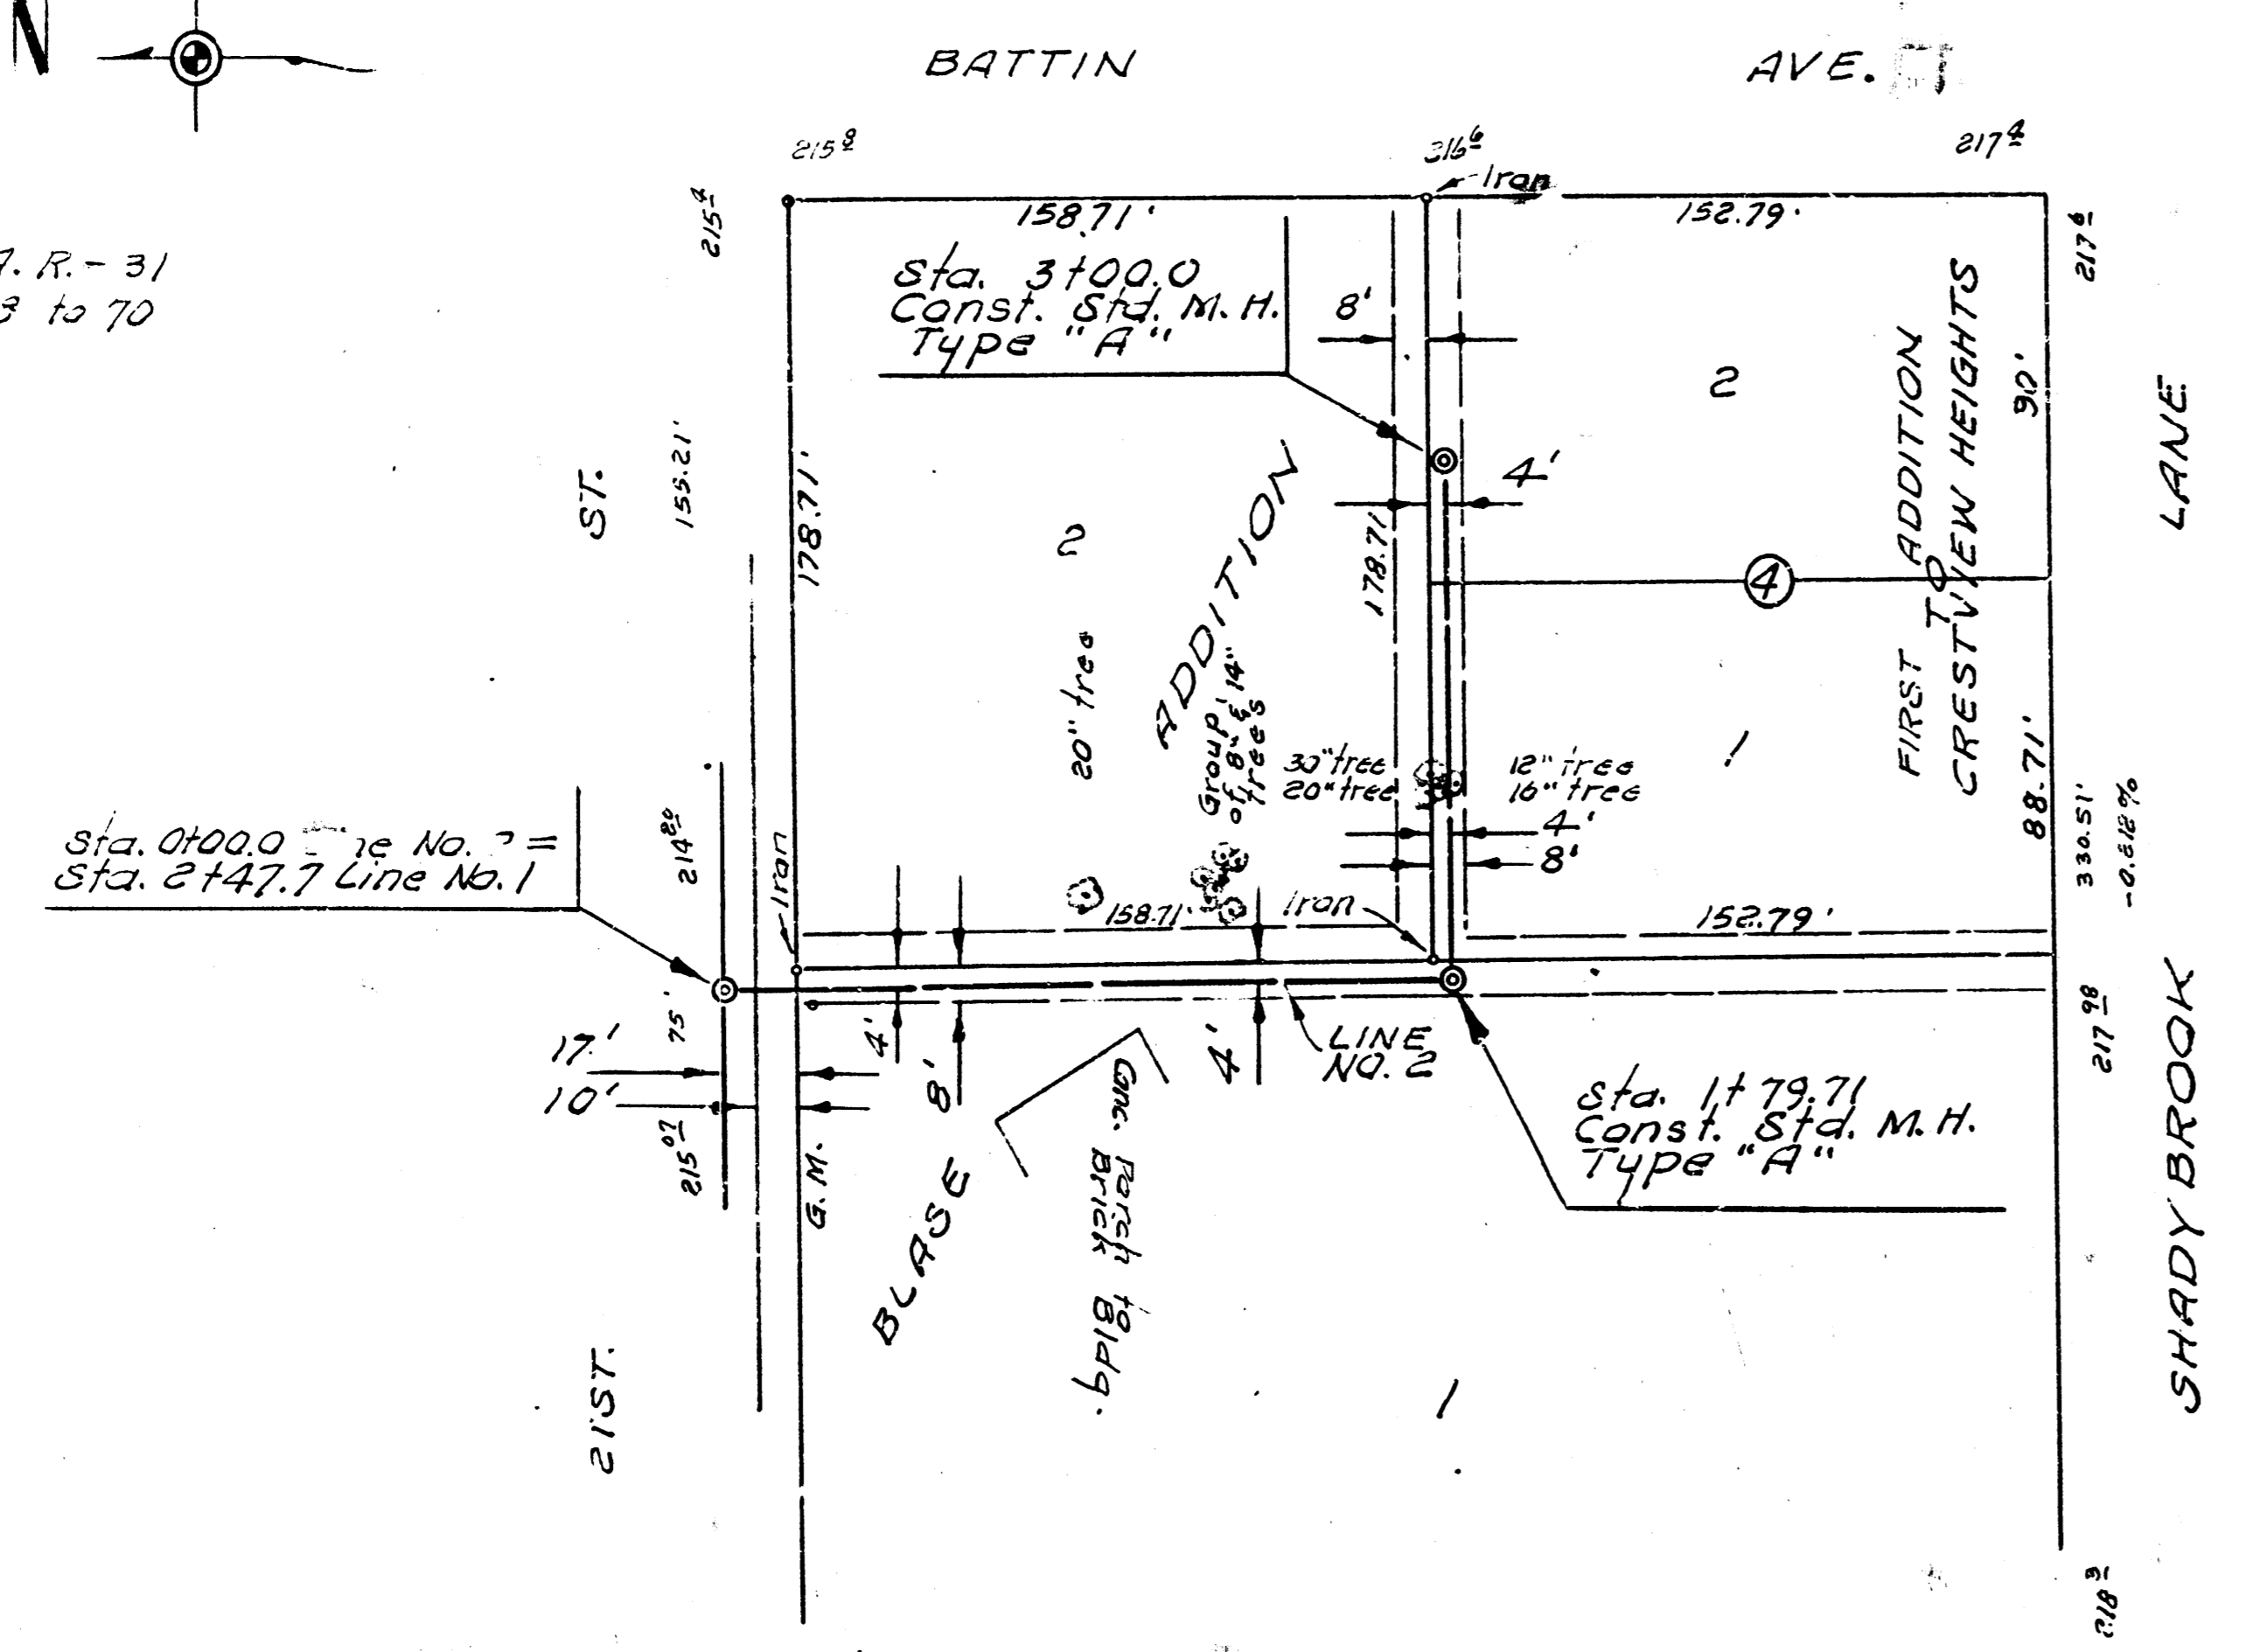

LAT. 25, SUBMAIN 5, S. S. NO. 23
PROJECT NO. C28-24

3 14 3 1