

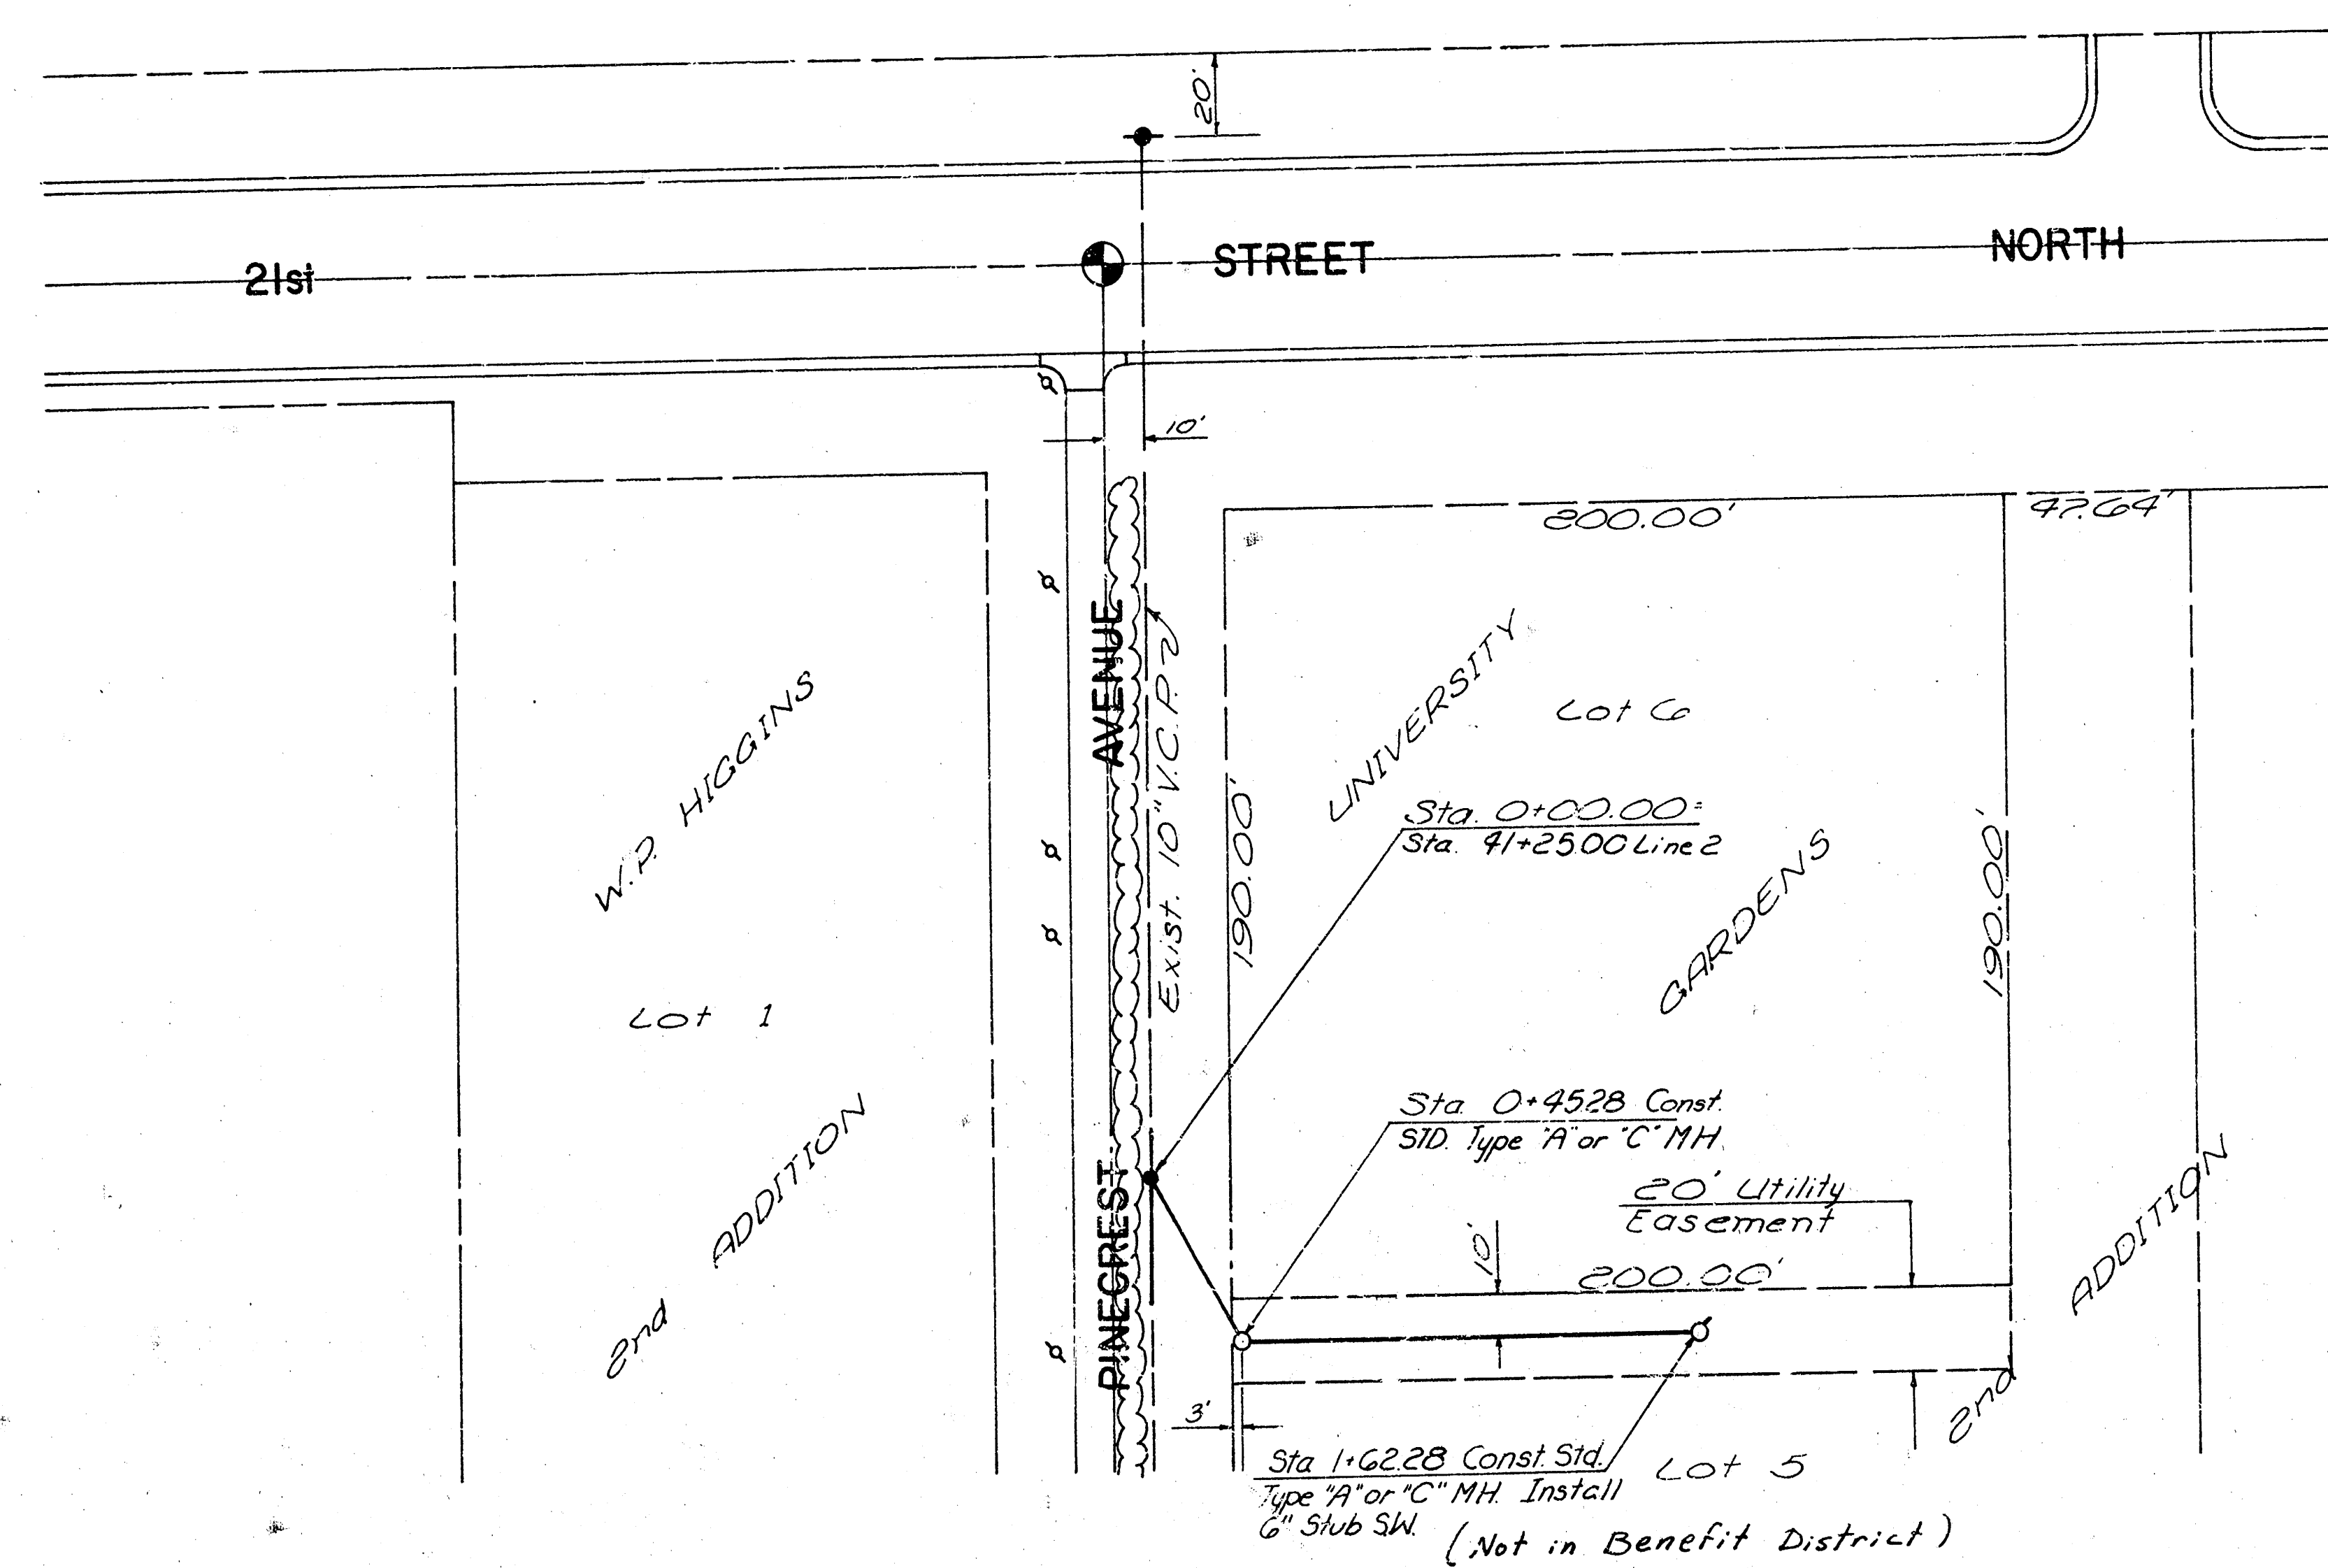


PLAN SCALE 1"=40'
 PROFILE SCALE HOR. 1"=40'
 VER. 1"=5'

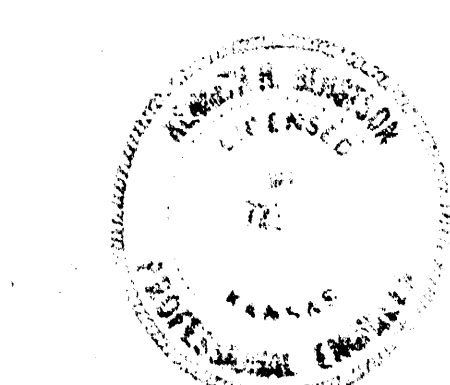

B.M. - City Disc. 133 Ft. West @
 Oliver Ave. & 42 Ft. North
 @ 21st St. N. Elev. = 217.86

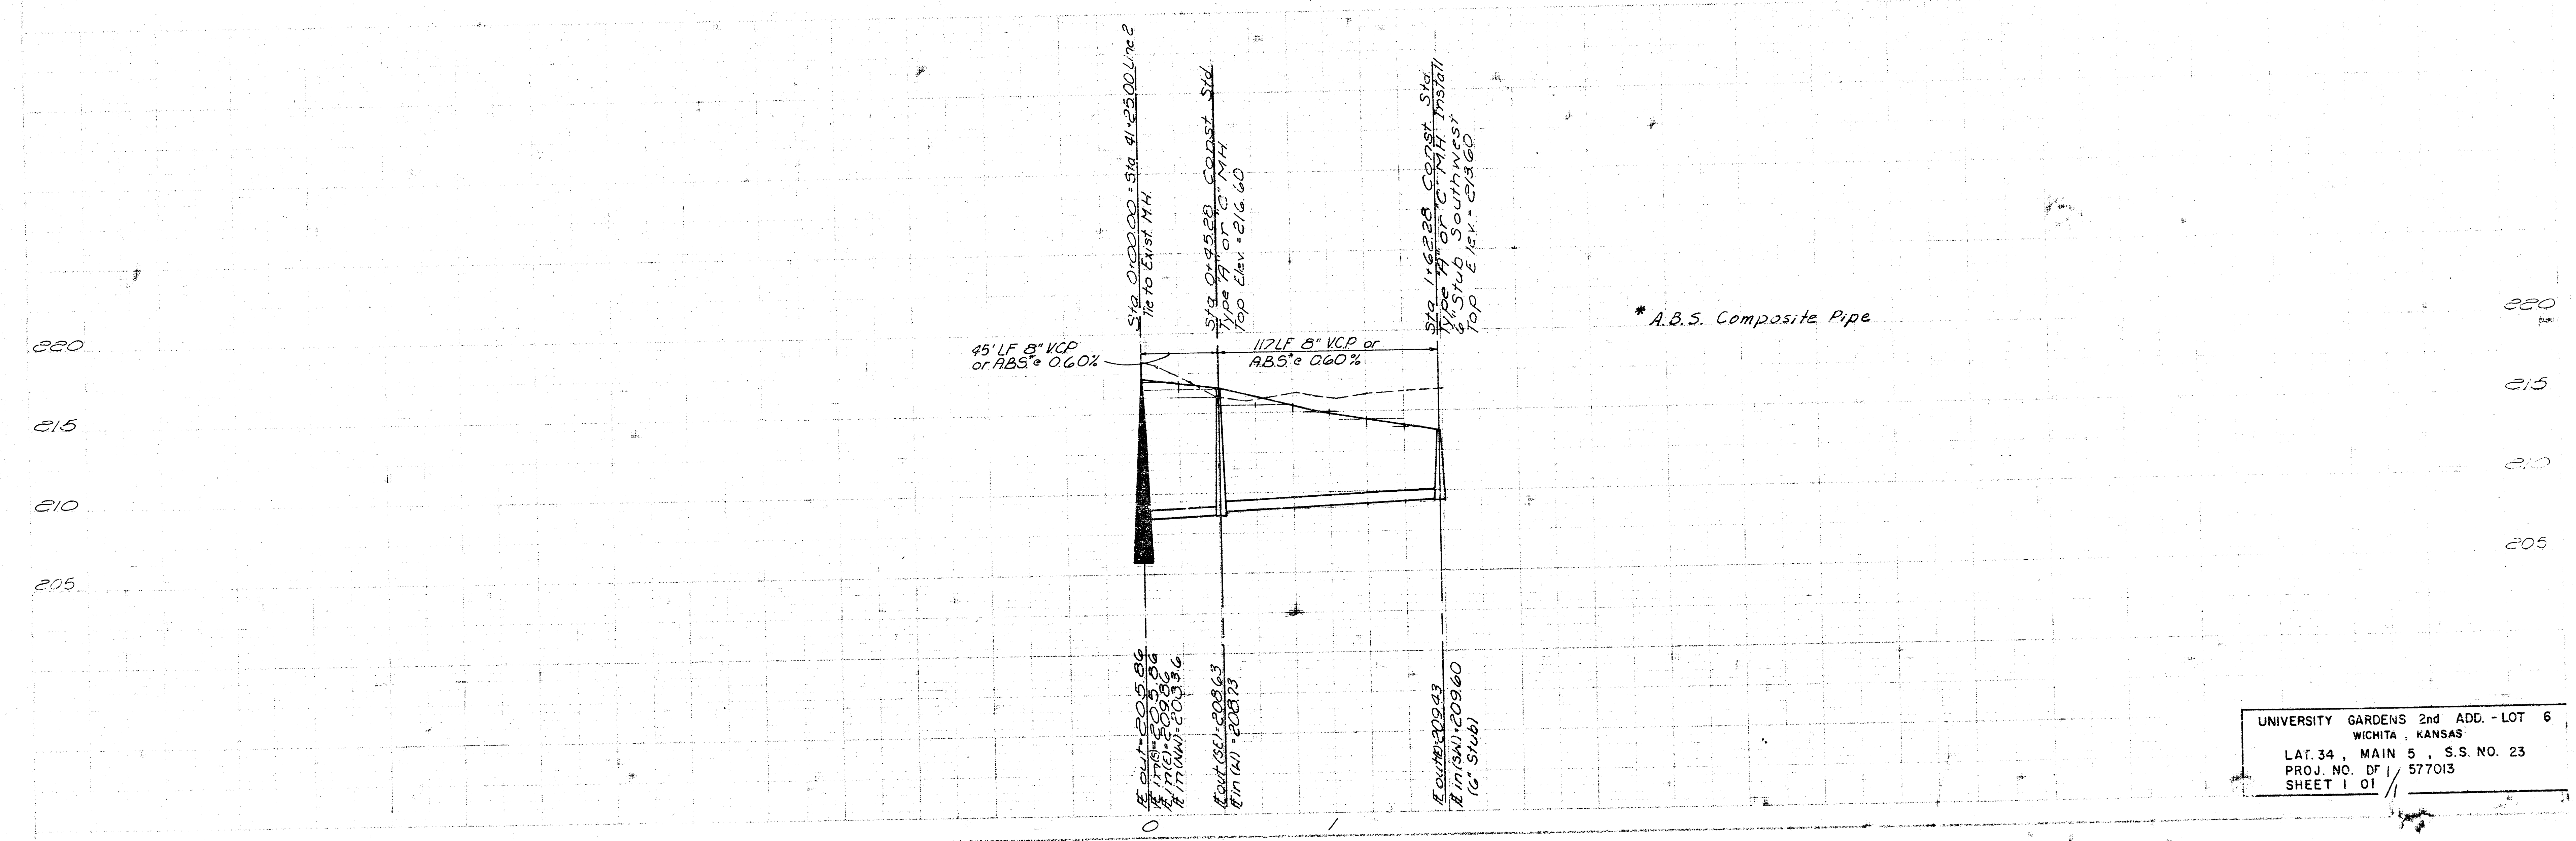

UNIVERSITY GARDENS 2nd ADD. - LOT 6
 WICHITA, KANSAS
 LAT. 34, MAIN 5, S.S. NO. 23
 PROJ. NO. DF 577013
 SHEET 1 OF 1