


LAT 35 MAIN 5 S.S. NO. 23
CITY OF WICHITA, KS.

R. W. LINN ——— CITY ENGINEER

PROJECT NUMBER: DBKL577070
PLANS


SANITARY SEWER EXTENSIONS

WOODLAWN PLACE 3rd ADDITION



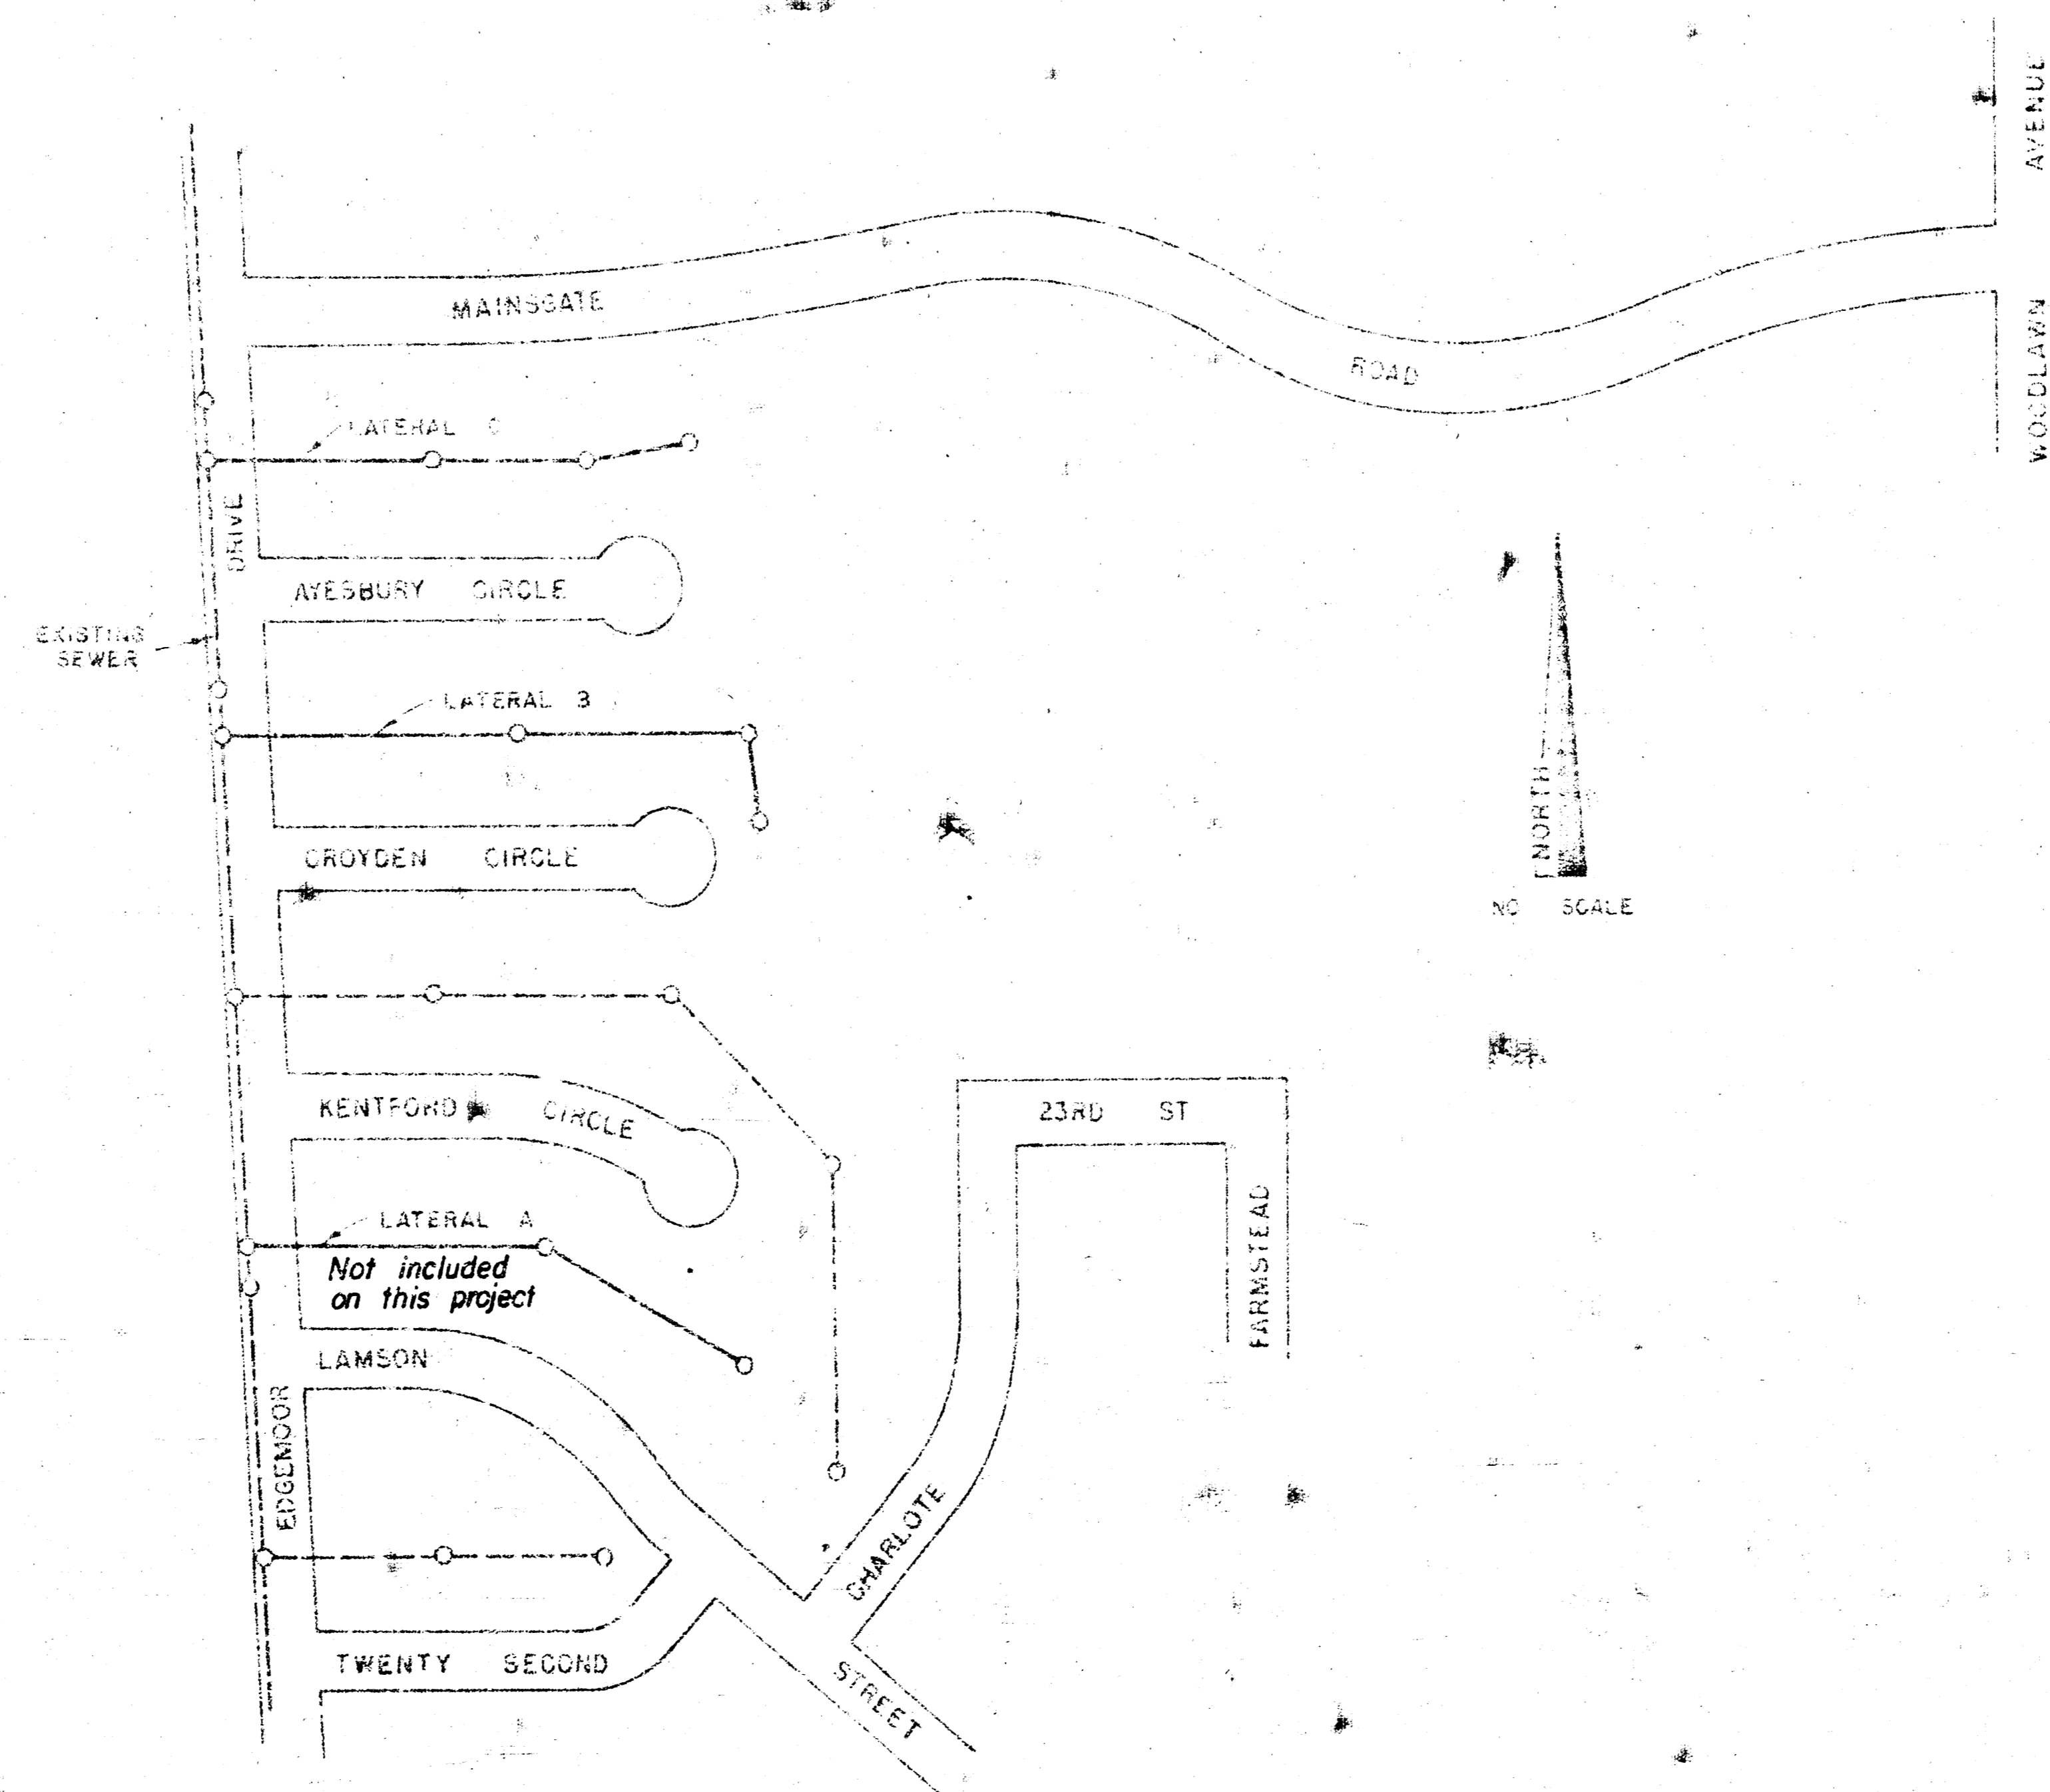


Scale 1" = 60'
NORTH

ON THIS PROJECT
LAT A NOT INCLUDED

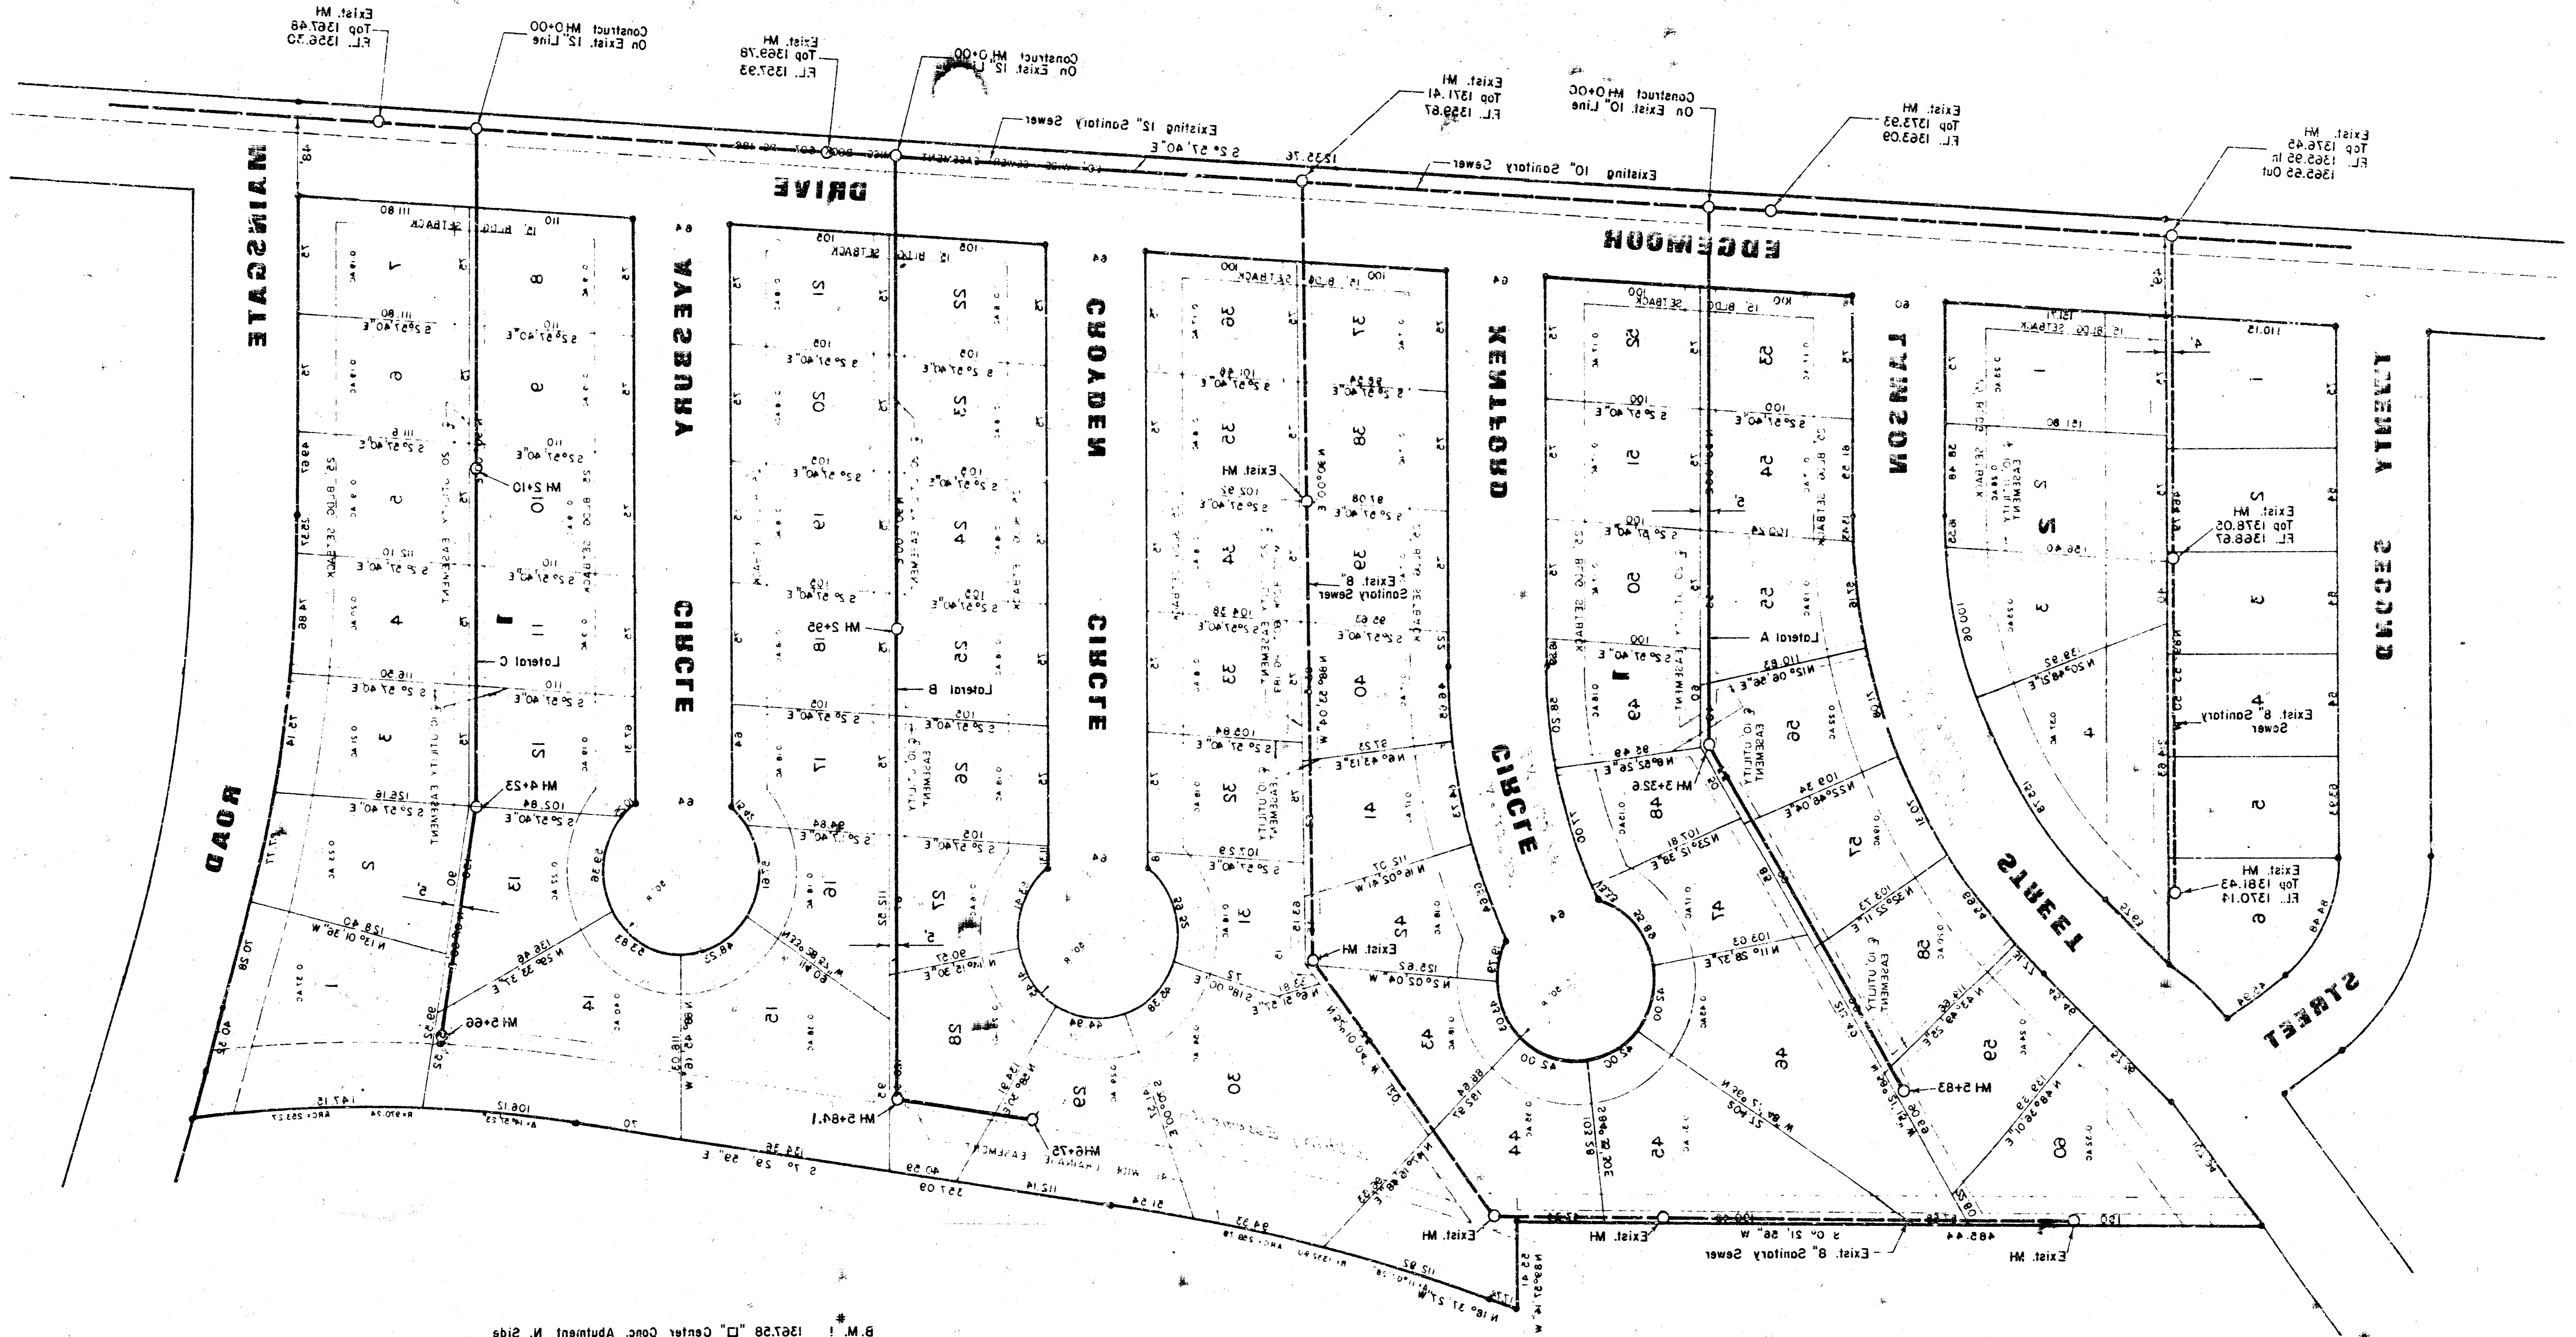



B.M. 1 1367.58 □ Center Conc. Abutment N. Side
RBC Maingate & 130' Dripline East
B.M. 5 1367.43 Top Of Flange Bolt MH C/L at
Five Hydrant At Maingate & Edgemoor

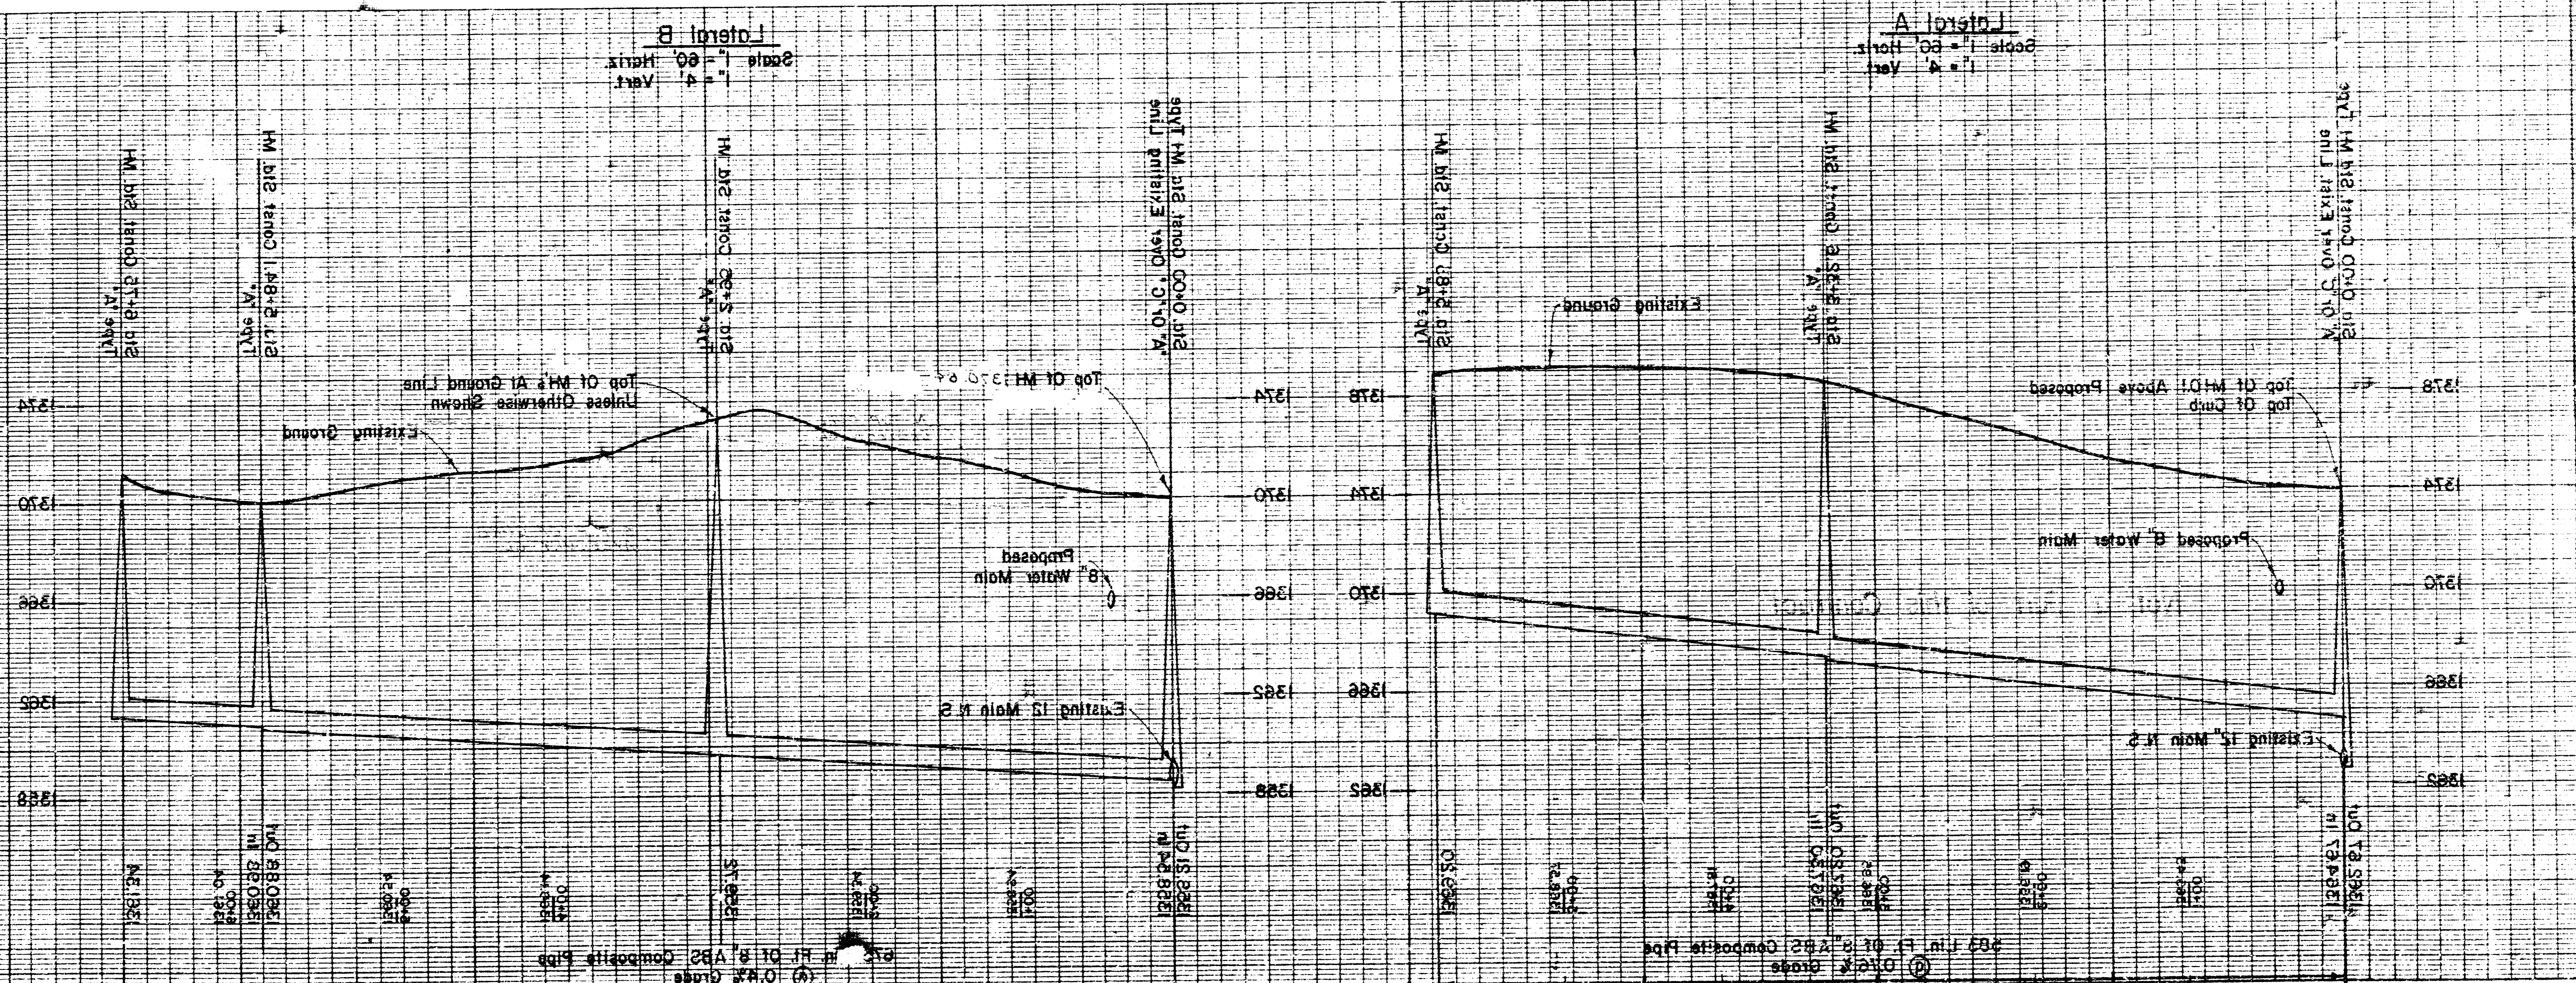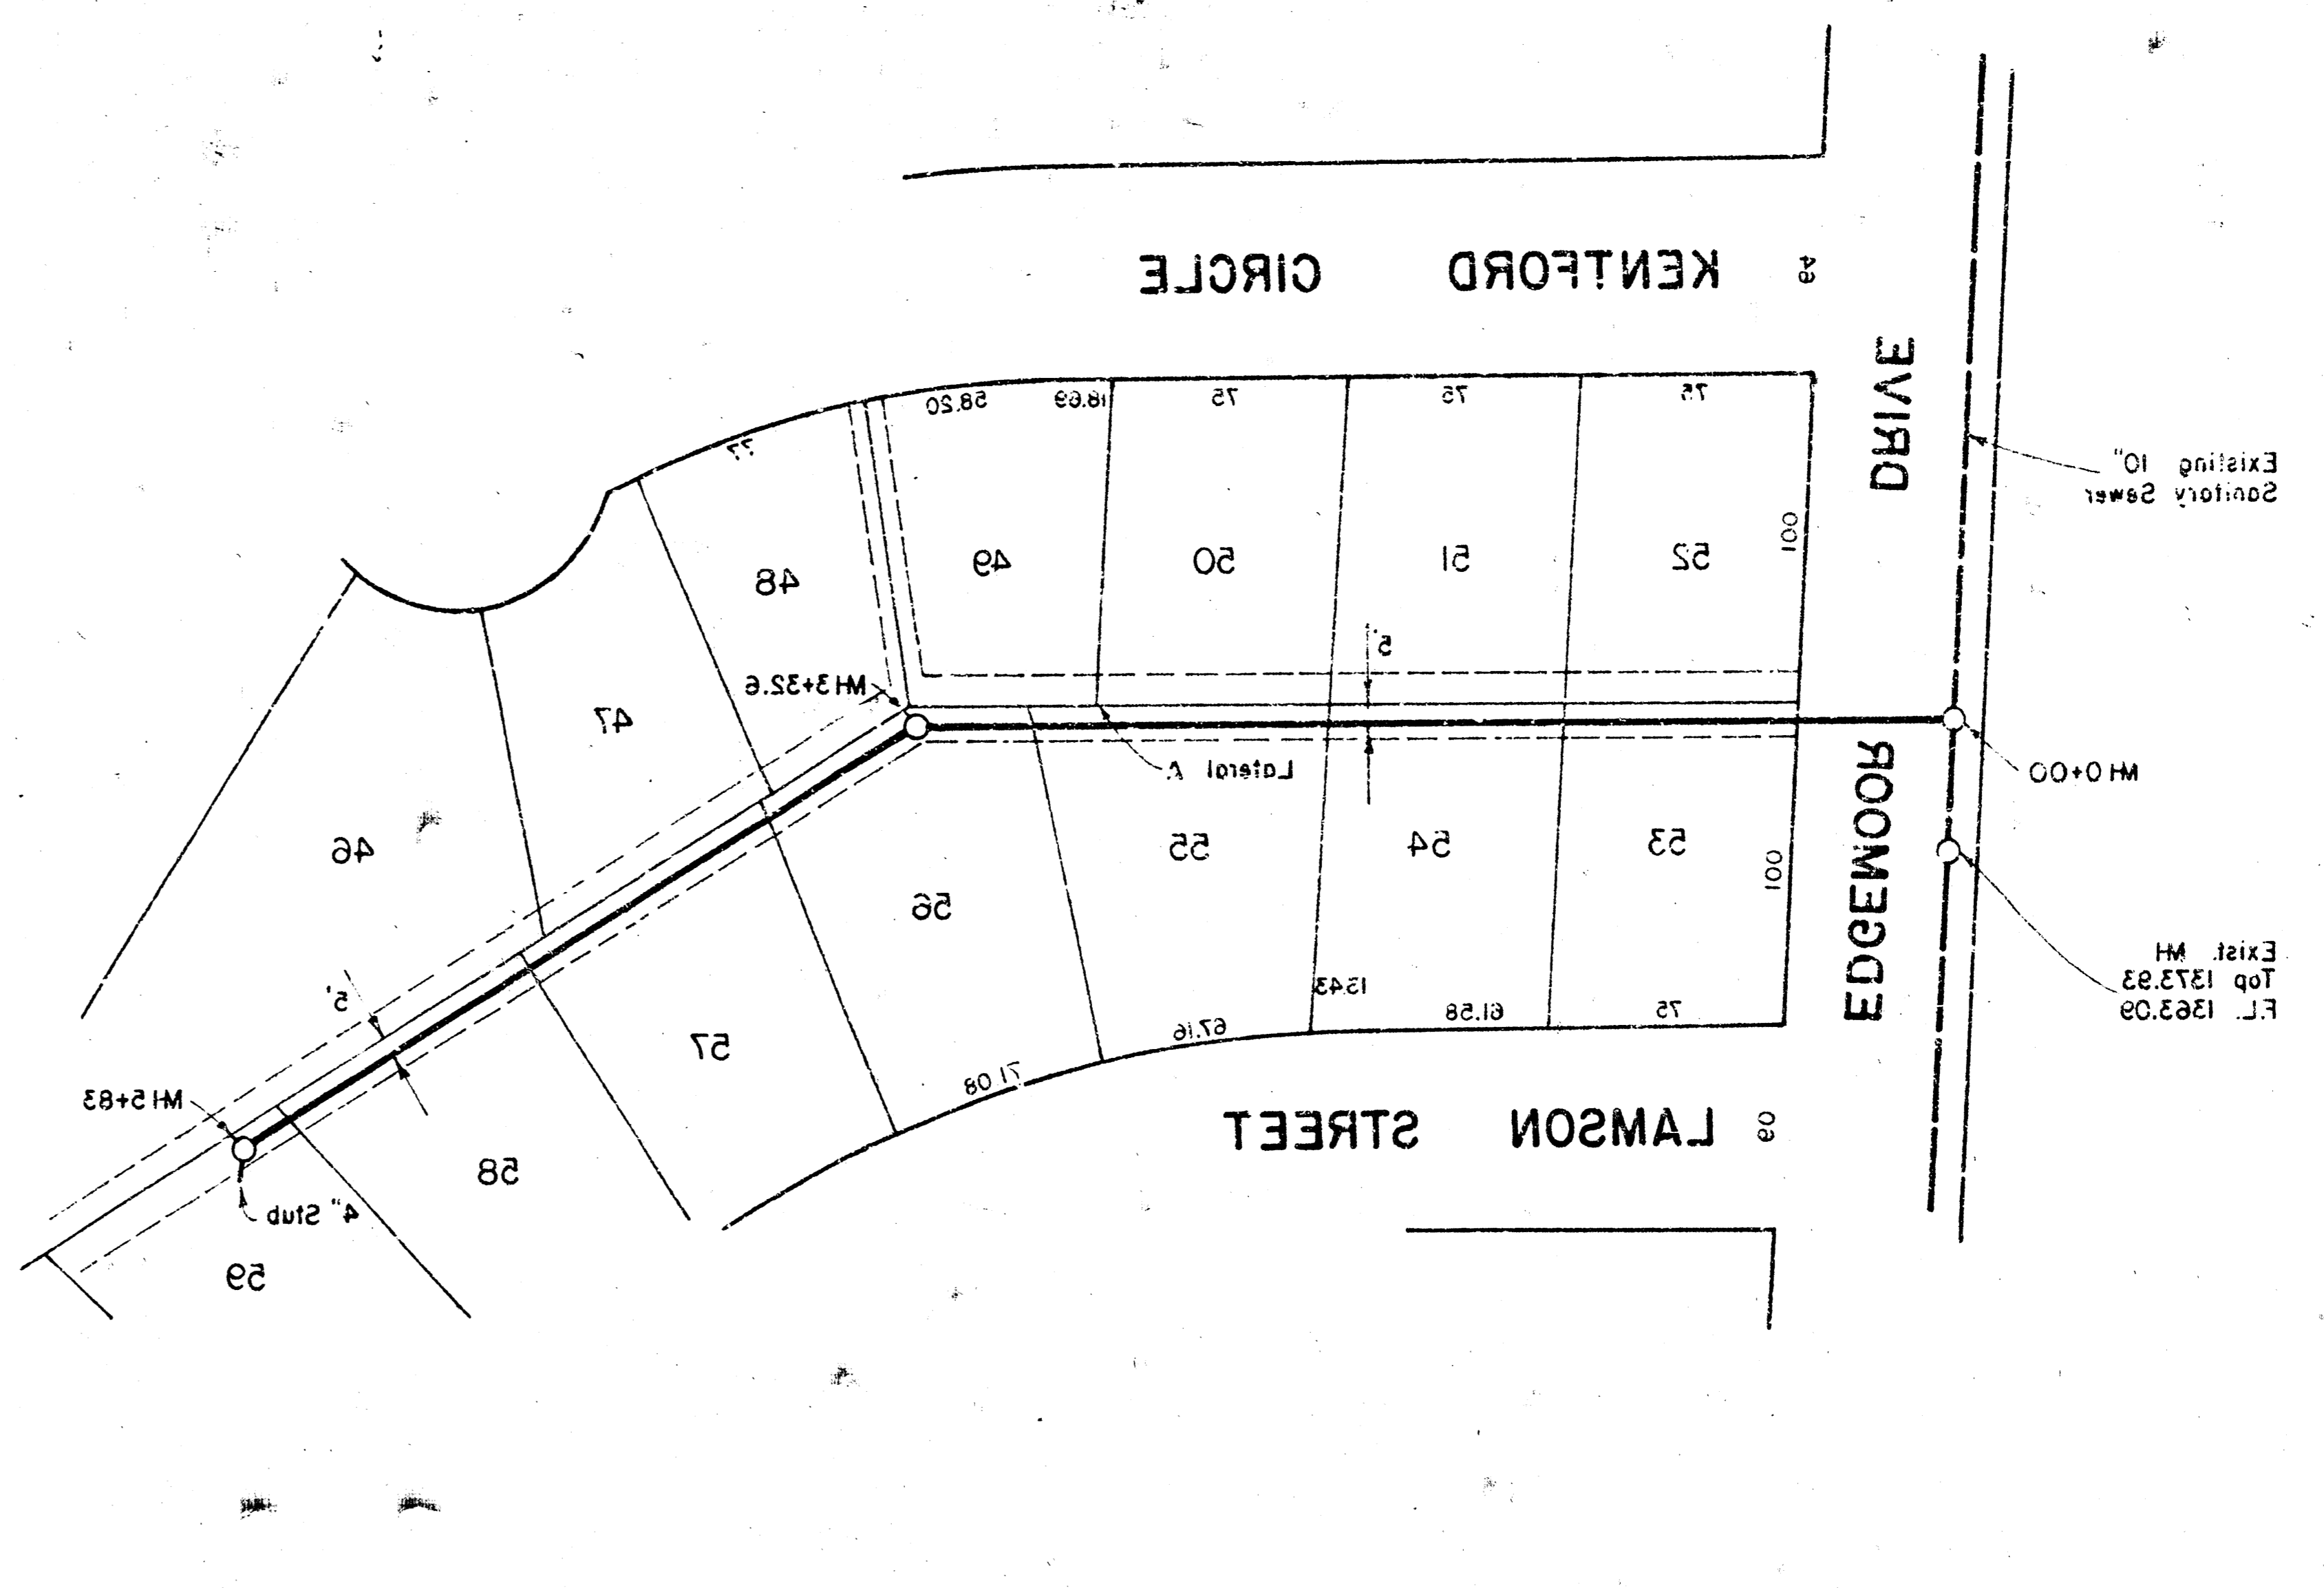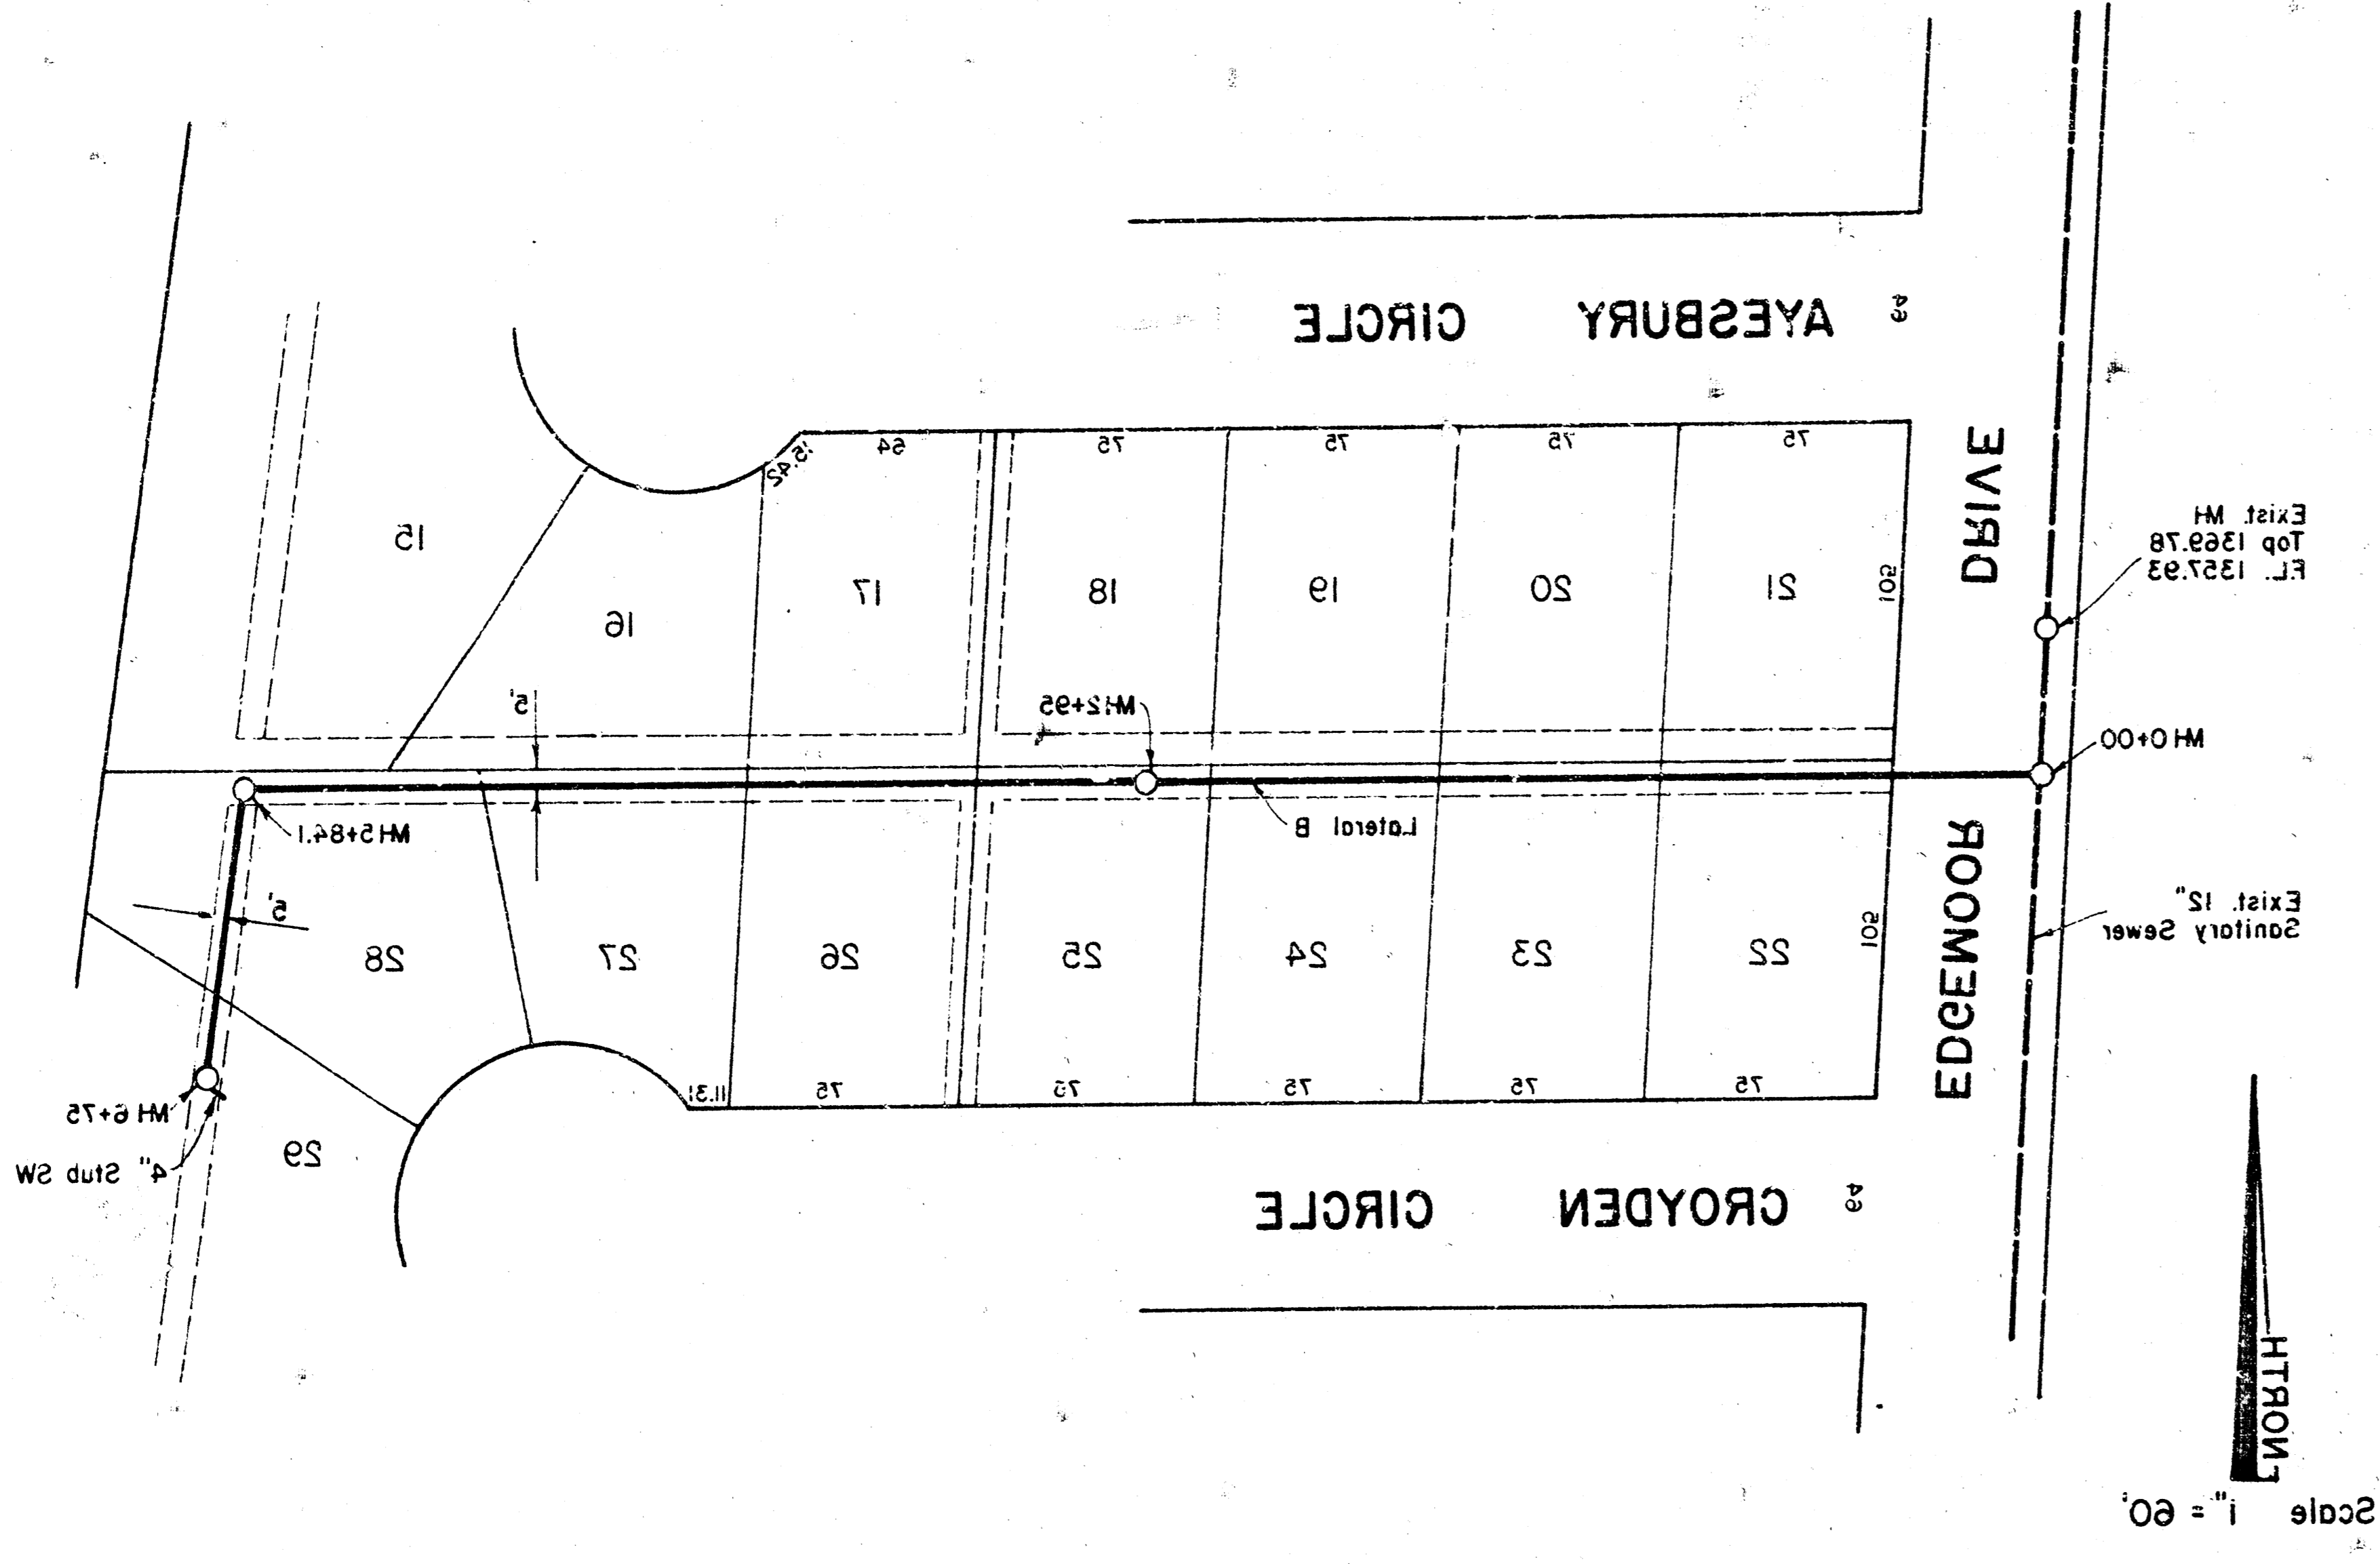

Lateral B
Scale 1" = 40' Horiz.
1" = 4' Vert.

Lateral A
Scale 1" = 60' Horiz.
1" = 4' Vert.

Scale 1" = 60'
HTFROM

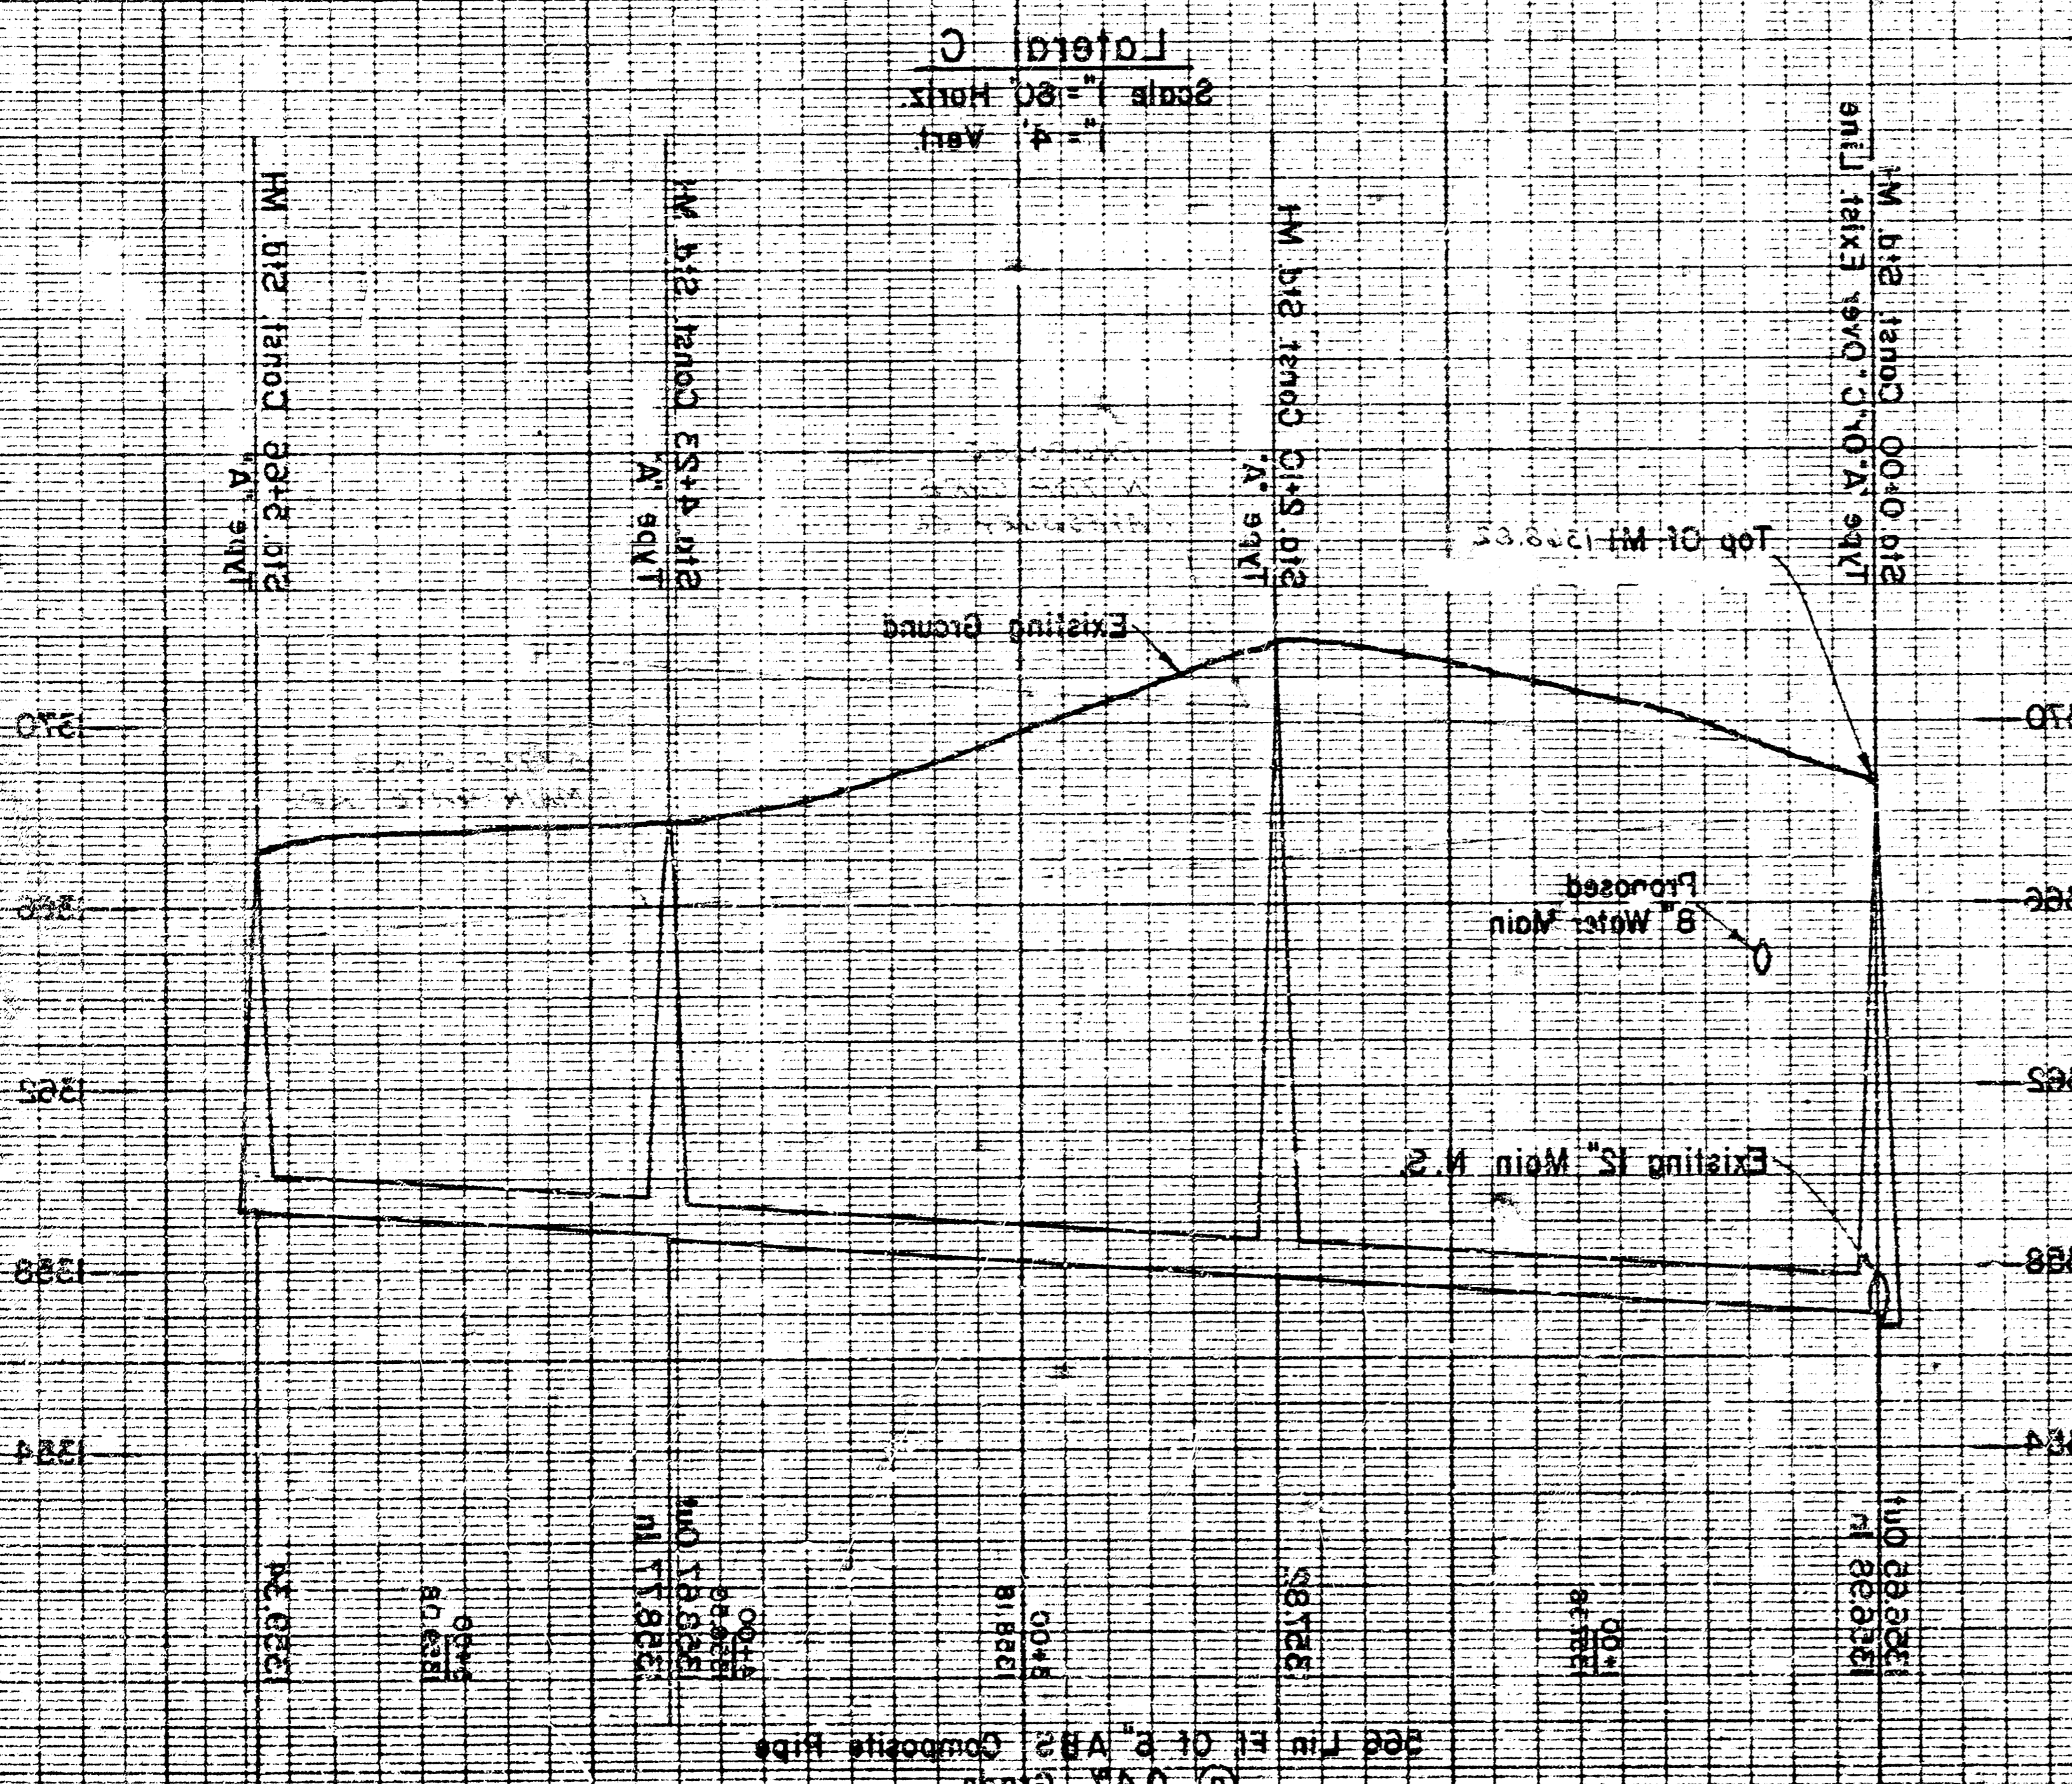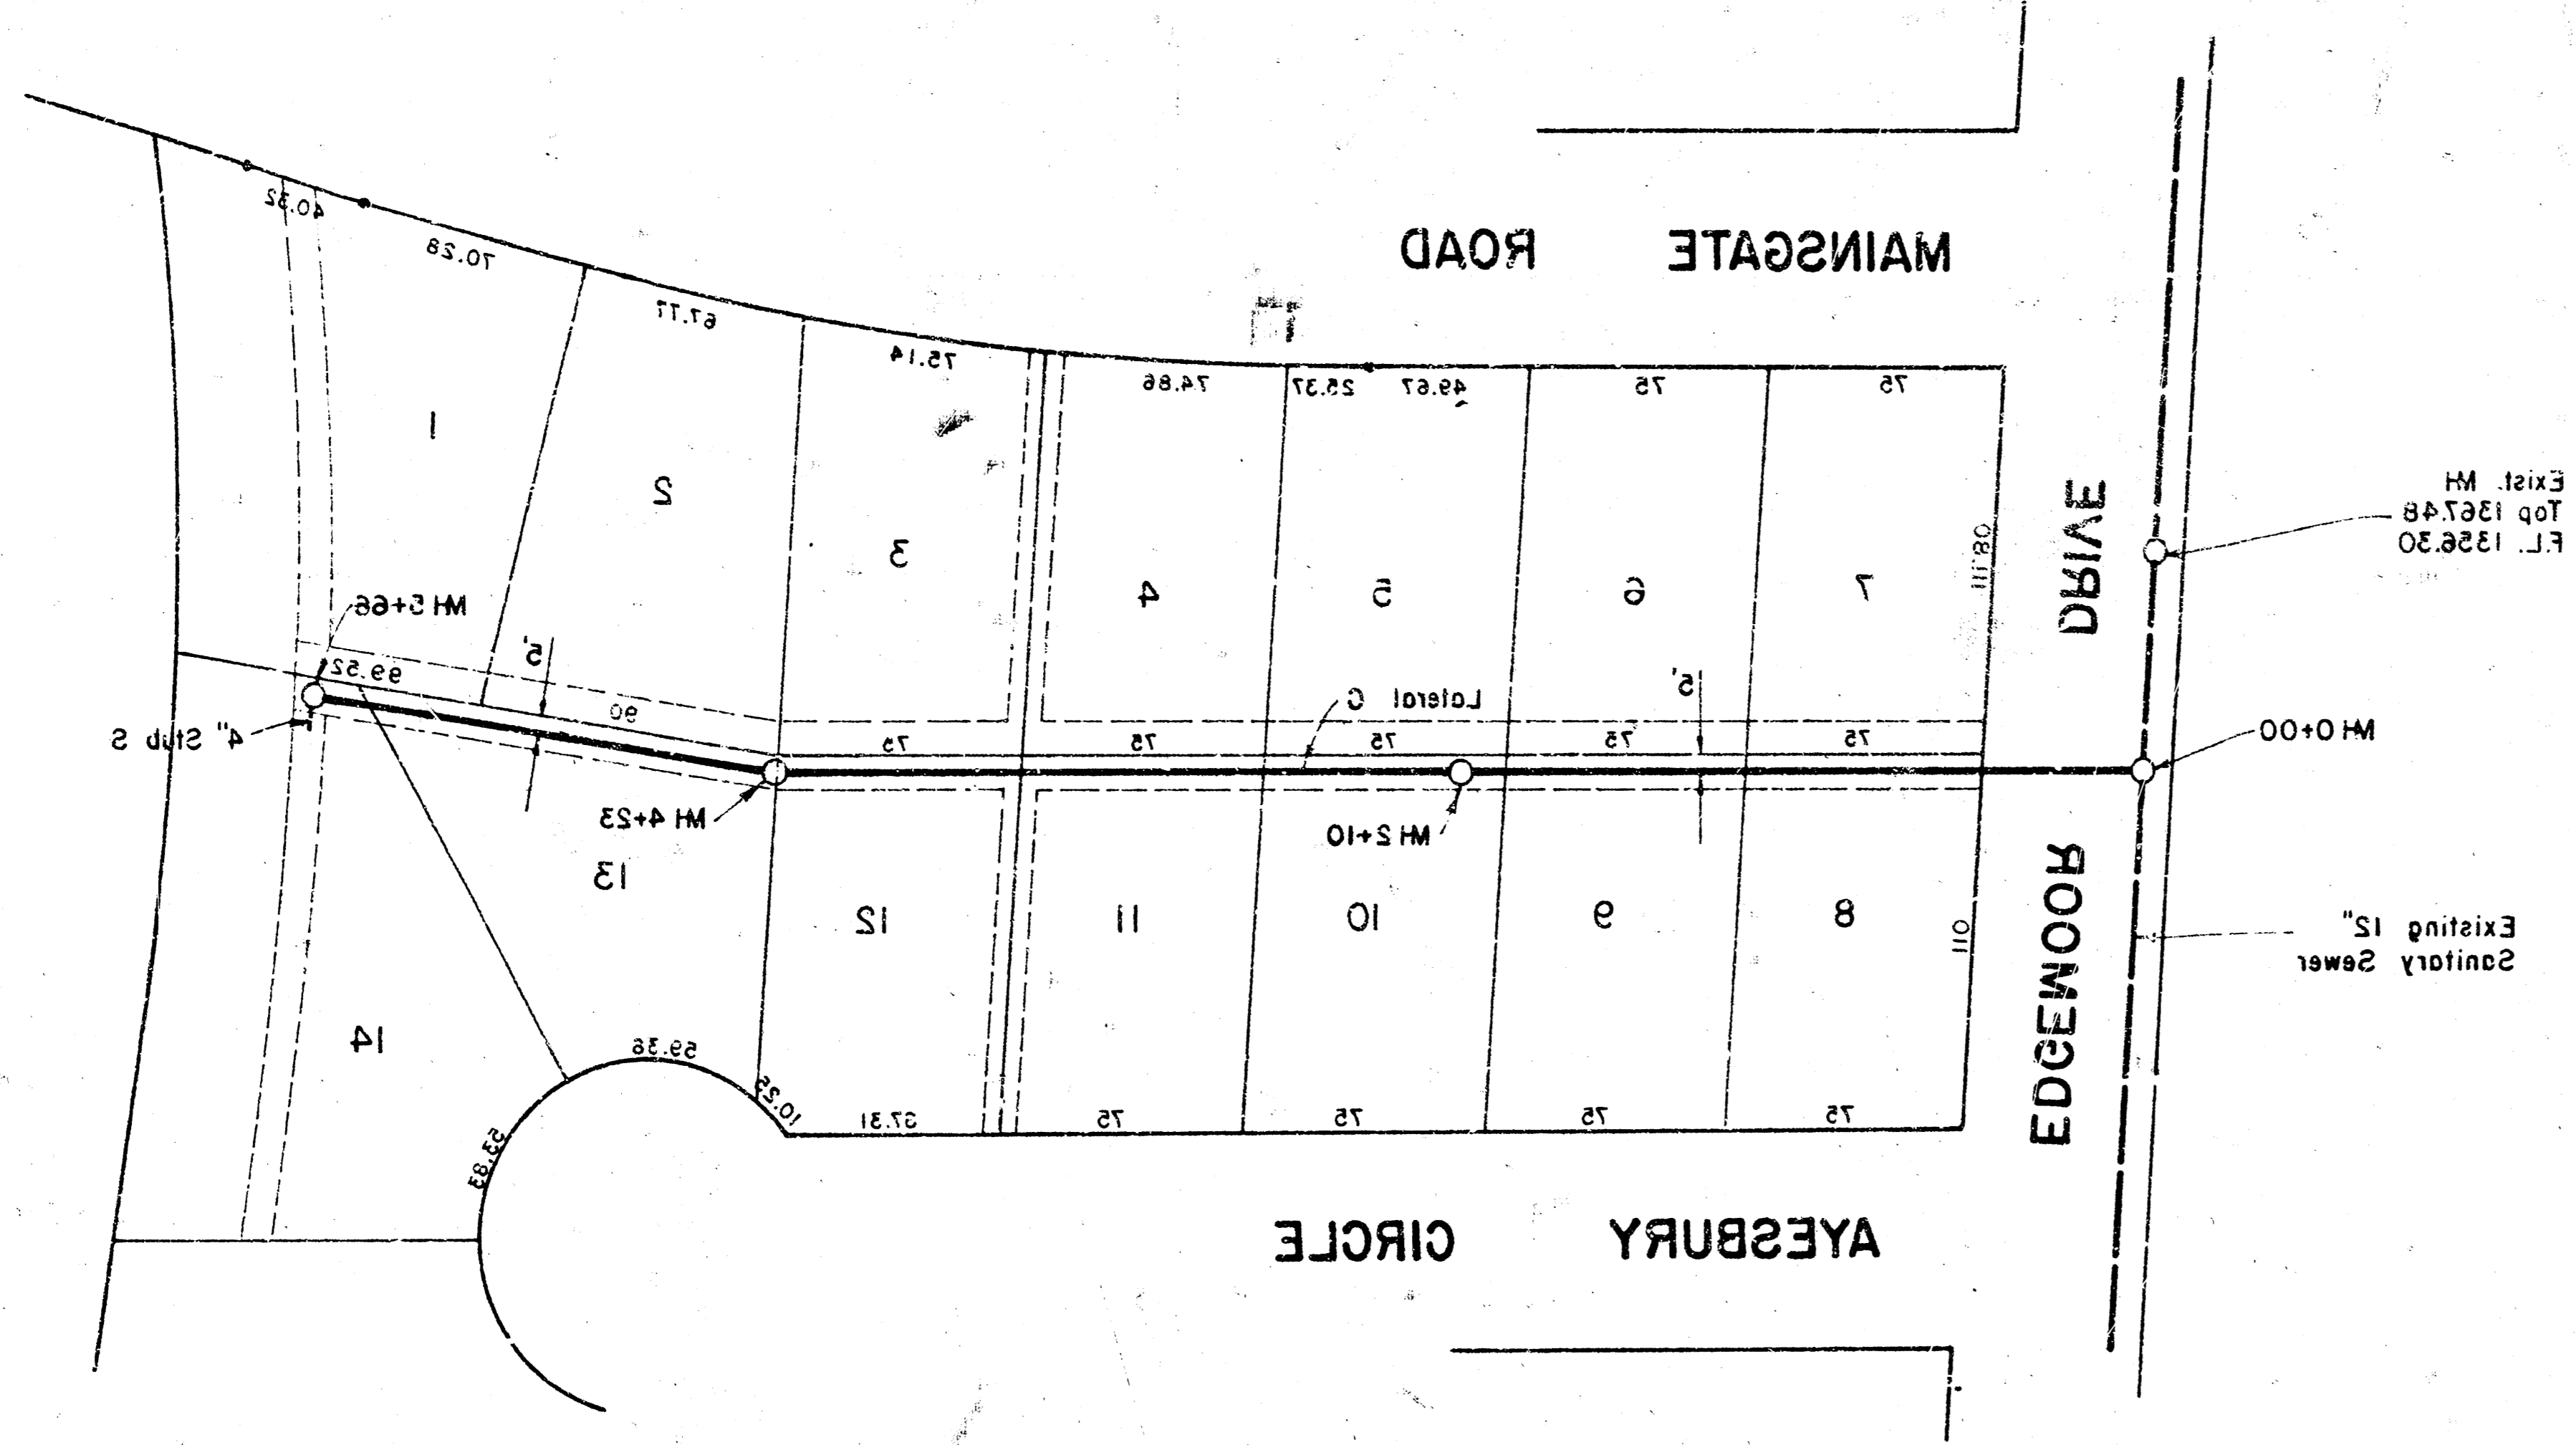

Lot 10 C
Scale 1" = 60'
1" = 4' Vert