

BM 212.18 City Std. Disc. 32' E. & 44' S of C  
of Ridgewood & 21st St. North

Existing M.H.  
S. Rim 209.15  
Flo E+W 199.15

50' N. of SW Corner S.E. 1/4 1-27-1E

WILLIE COLE FIRST ADDITION

Part of Lot 1


LARKSPUR LANE

NORTH ST.  
21 ST


Sta 0+00  
Const. Std. M.H.  
Type "A" or "C"  
Over Existing Line  
Begin 8" Line

Existing M.H.  
S. Rim 203.00  
Flo E+W 195.90

Sta 0+37  
Const. Std. M.H.  
Type "A" or "C"  
Install 6" Stub N.W.  
End Project

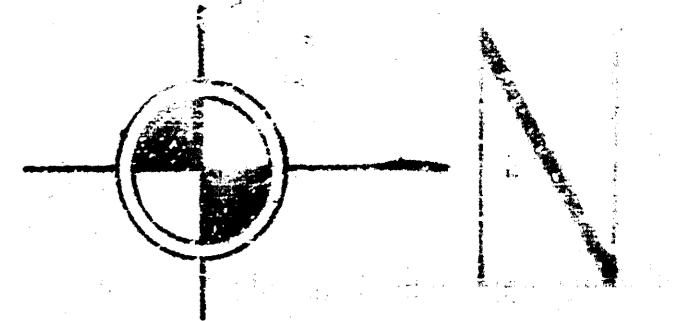

Plan Scale 1" = 40'  
Profile Scale 1" = 40' vertical  
1" = 5' horizontal

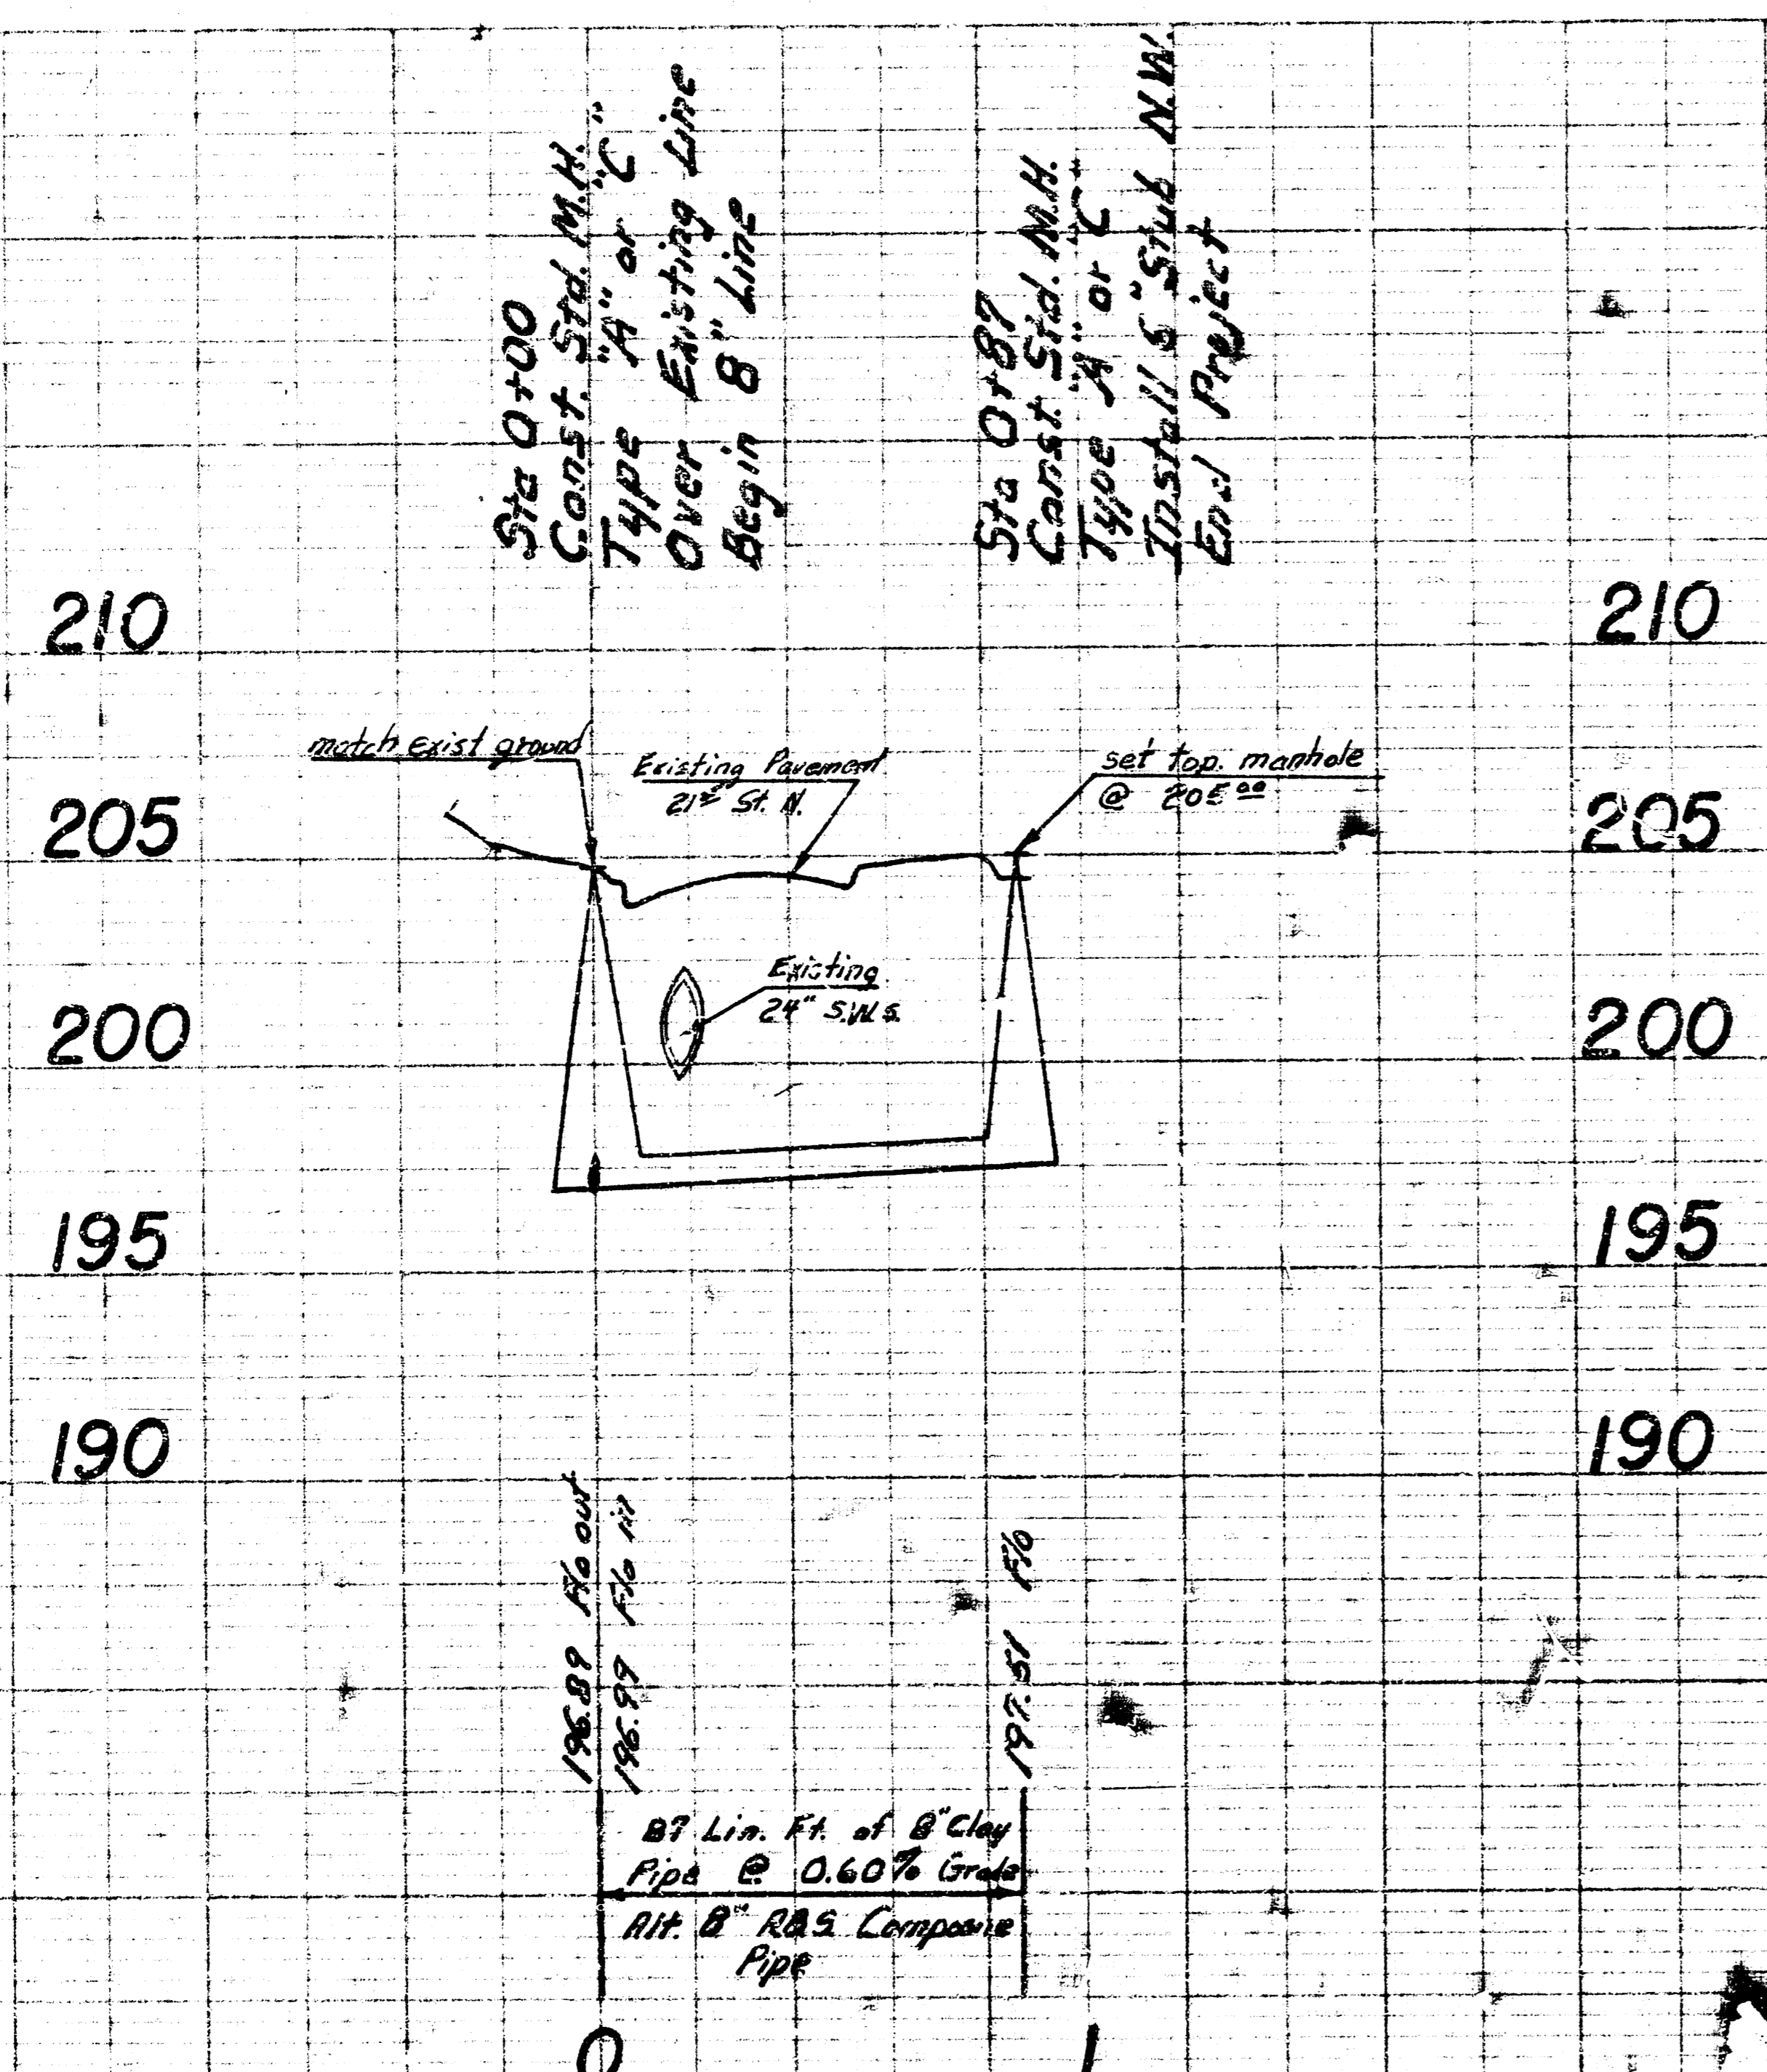

Final measured set 12/1/28  
A.S. BULL 16/3/28

LAT. 37 MAIN 5 S.S. NO. 2  
CITY OF WICHITA, KS.

R. W. LINN CITY ENGINEER

