

# LATERAL 10, MAIN 7, S. S. NO. 23



## PROJECT NO.

### 468-76-245-80466-000-000-001

CITY OF WICHITA, KANSAS

R.W. LINN CITY ENGINEER

INDEX TO DRAWINGS	
SHEET NO.	DESCRIPTION
1	TITLE SHEET
2	PLAN & PROFILE

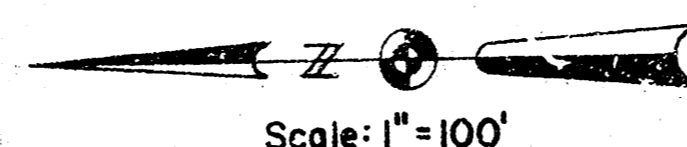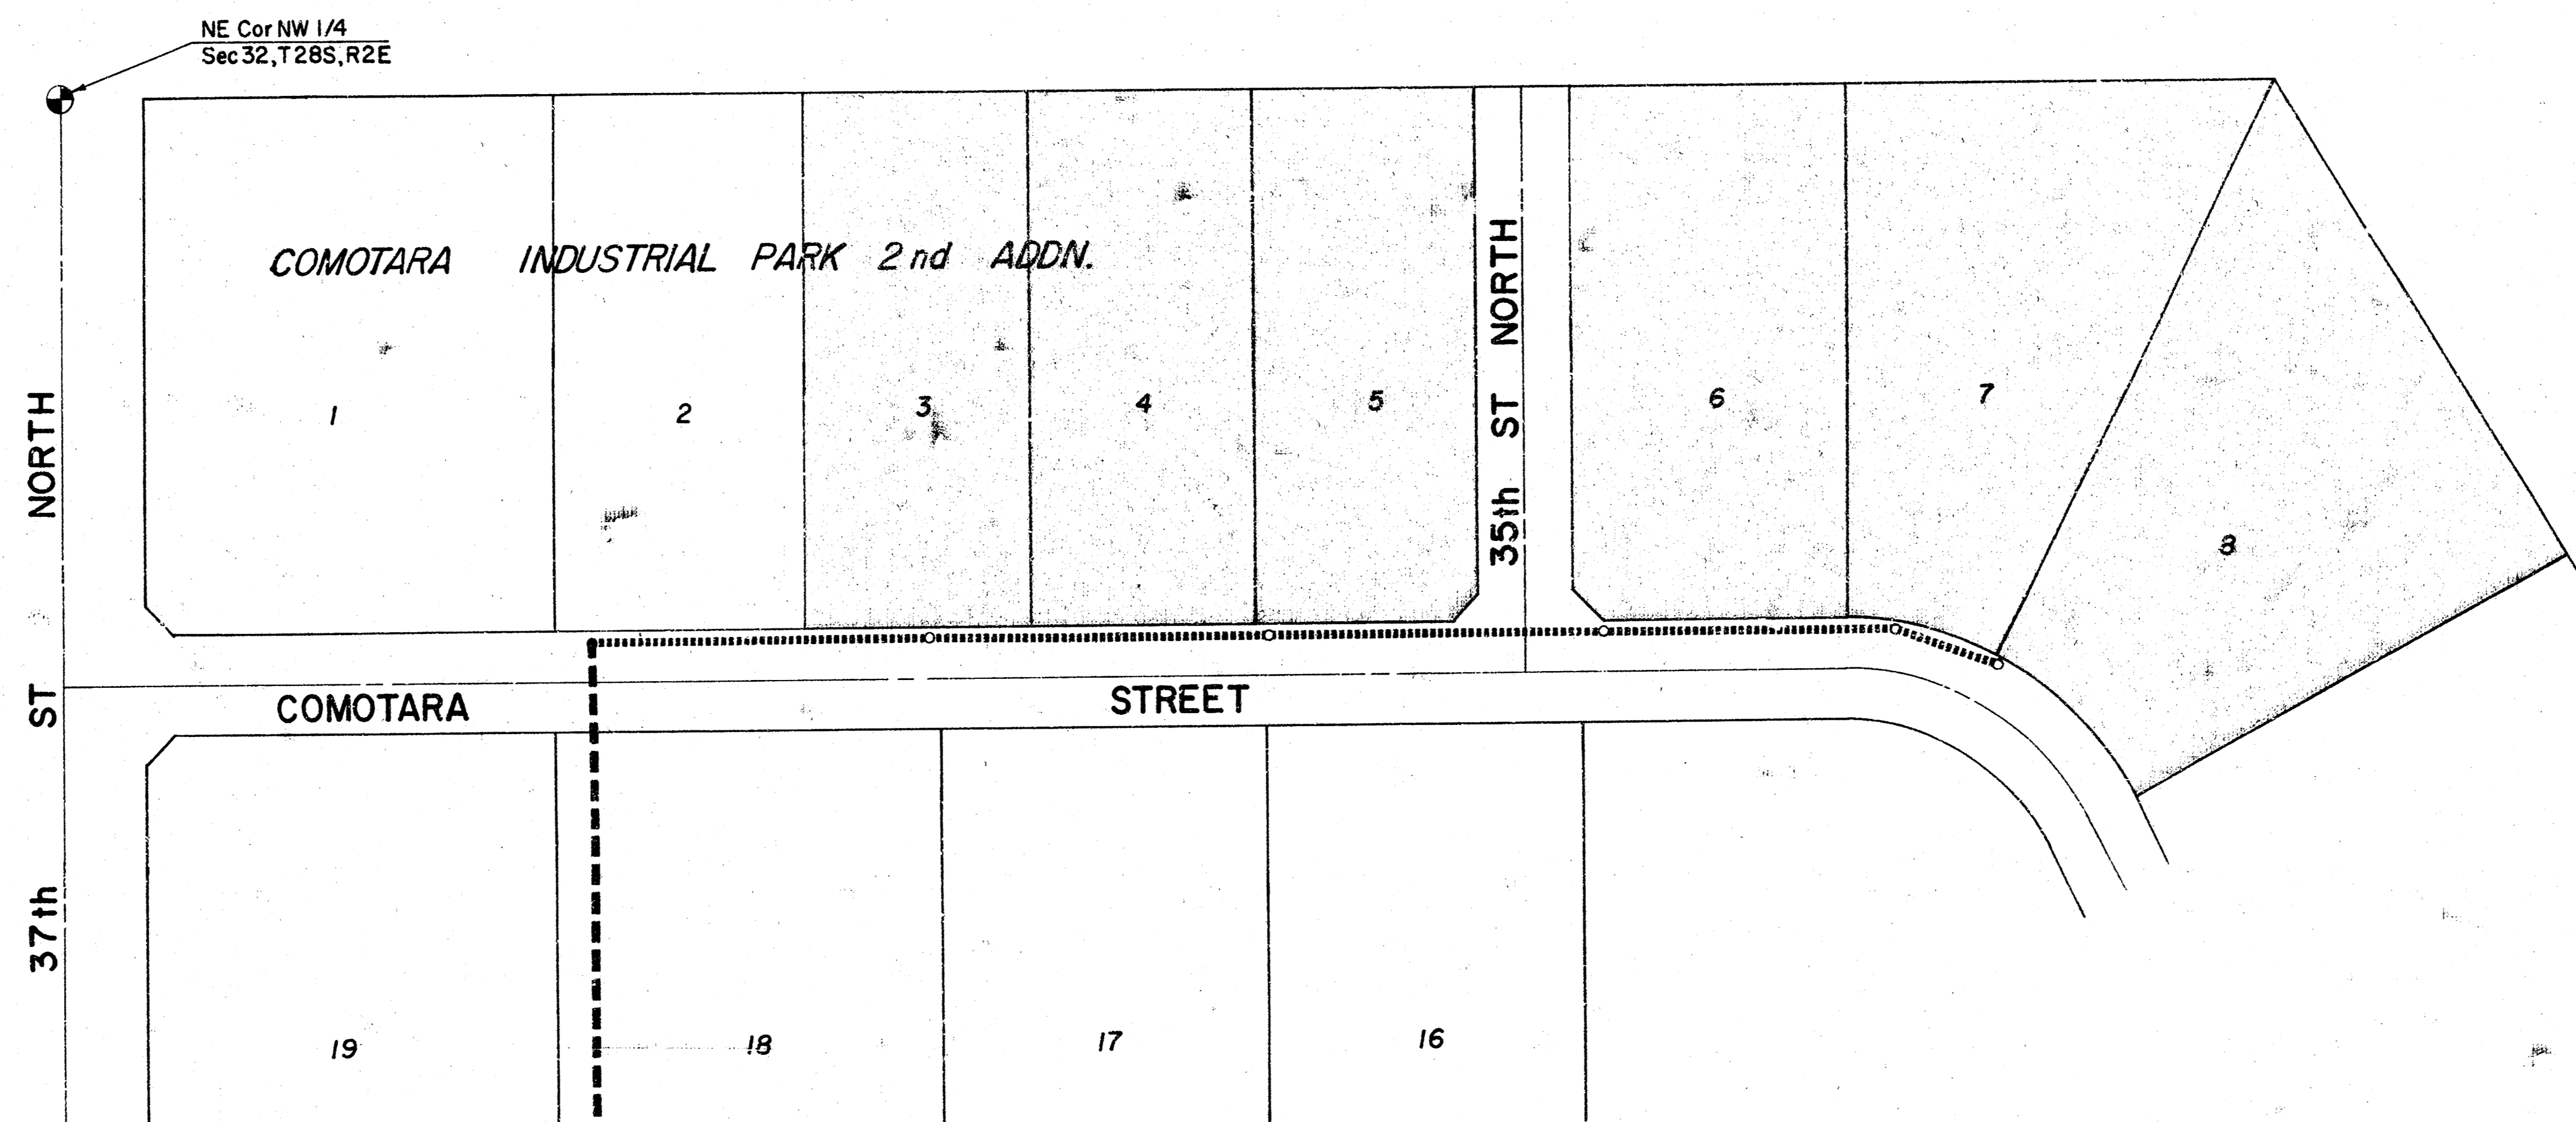

*Kenneth H. Bergeson*

