

MANHOLE ON MAIN 9, SANITARY SEWER 23 FOR

WILLOWBEND CLUBHOUSE

PROJECT NO.

468-76-245-80001-000-000-106

CITY OF WICHITA, KANSAS

MICHAEL E. LINDEBAK, CITY ENGINEER


GENERAL NOTES

1. THE CONTRACTOR SHALL BE RESPONSIBLE FOR PRESERVING PROPERTY IRONS. THE CONTRACTOR SHALL BE REQUIRED TO RE-ESTABLISH ANY PROPERTY IRONS WHICH ARE DAMAGED OR DESTROYED BY HIS CONSTRUCTION OPERATIONS. SUCH IRONS SHALL BE RE-ESTABLISHED BY A LICENSED LAND SURVEYOR OR A LICENSED PROFESSIONAL ENGINEER IN ACCORDANCE WITH STATE LAWS.
2. CONTRACTOR SHALL NOTIFY THE FOLLOWING COMPANIES PRIOR TO ANY EXCAVATION:

ARKLA GAS COMPANY	942-8350
BELL TELEPHONE	1-316-571-2115
CABLEVISION	262-0661
GAS SERVICE COMPANY	263-7511
KANSAS GAS & ELECTRIC	1-800-344-7233
3. EXISTING UTILITIES AND THEIR LOCATIONS, AS SHOWN ON THE PLANS, REPRESENT THE BEST INFORMATION OBTAINABLE FOR DESIGN. LOCATION INFORMATION HAS BEEN OBTAINED FROM THE VARIOUS UTILITY COMPANIES AND IS EITHER FROM COMPANY RECORD DRAWINGS OR COMPANY PROVIDED FIELD LOCATIONS. THE PLAN LOCATIONS SHOWN ARE NOT GUARANTEED. ADDITIONAL EXISTING UTILITIES MAY ALSO BE ENCOUNTERED.
4. ALL STUBS AND PLUGGED PIPES SHALL BE LOCATED WITH GREEN PLASTIC TAPE IN THE SAME MANNER AS RISERS.
5. COST OF EXCAVATION, HAULING, AND DUMPING OF EXCESS EXCAVATION SHALL BE SUBSIDIARY TO THE PROJECT.

BENCHMARKS

B.M. ^{10'}cut on N.E. cor. of Inlet at the S.W. cor. of Lot 2, Block 1, Willowbend 1st. Elev. 191.82

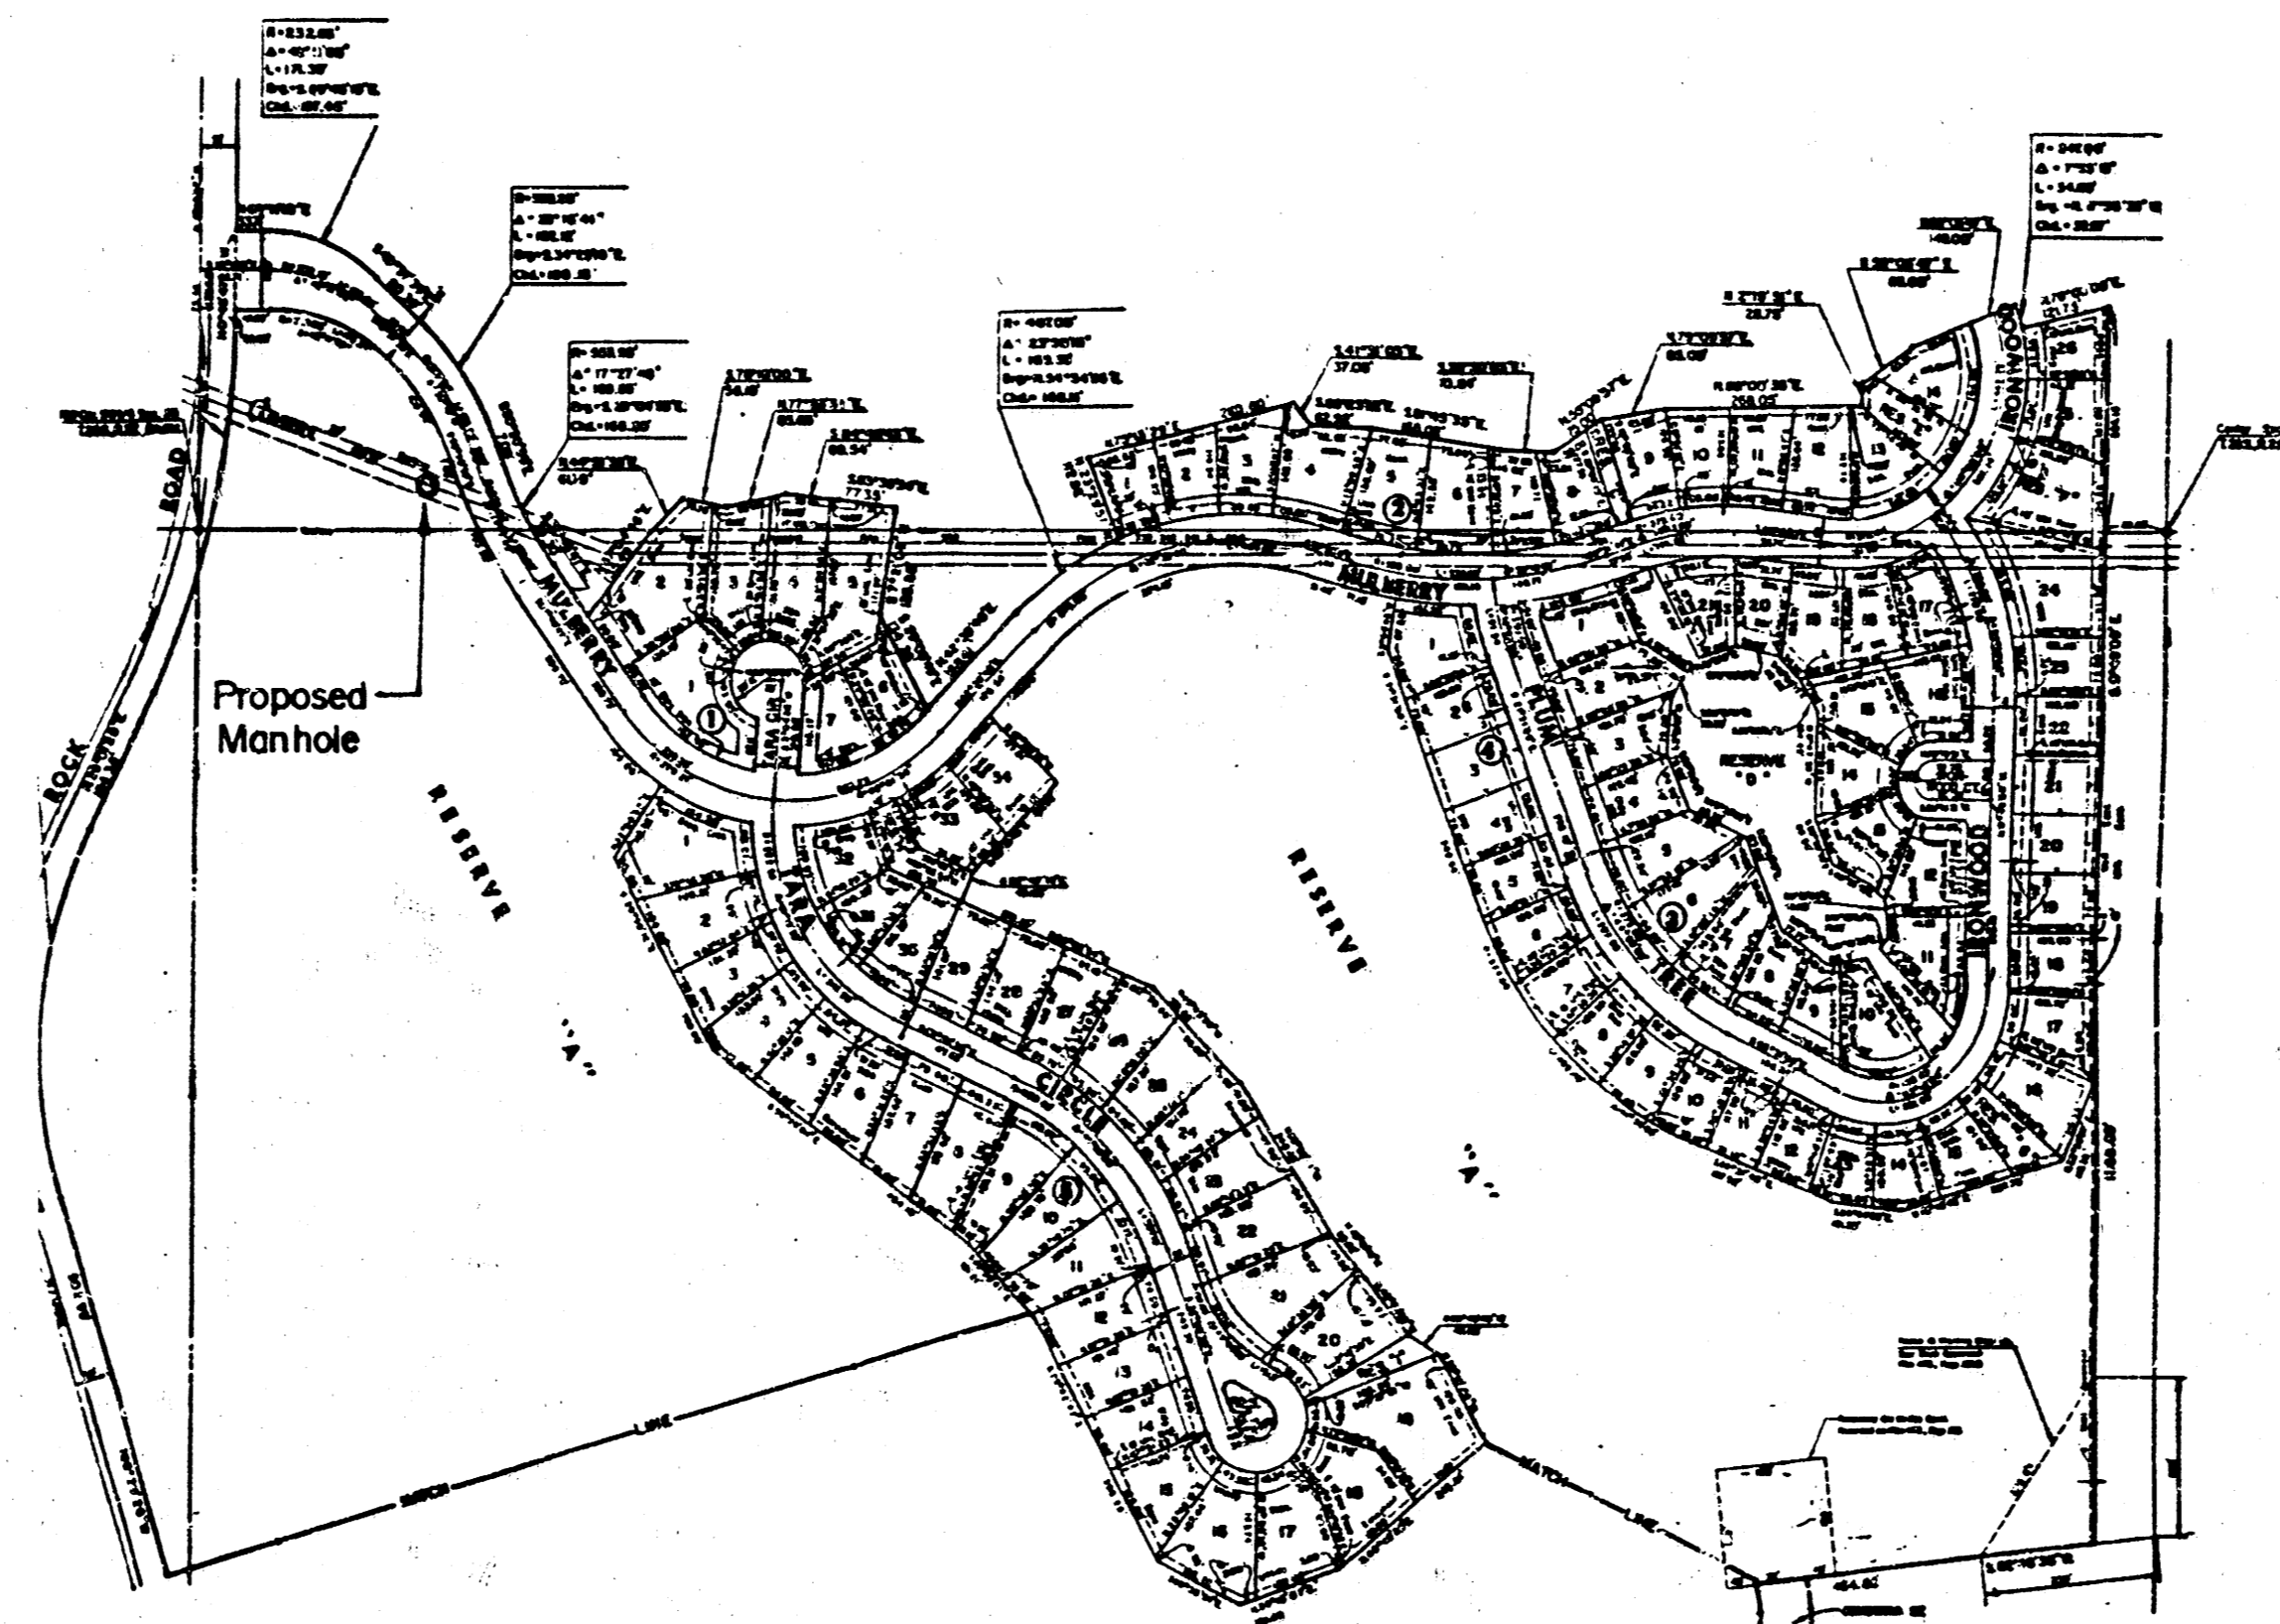

INDEX TO SHEETS

SHEET NO.	DESCRIPTION
1	Title Sheet
2	Plan / Profile


NOT BUILT

won't be built

APPROVED AS NOTED
By CITY ENGINEER OF WICHITA
Sanitary Sewers *COB 3/25/87*
Storm Sewers _____
Driveway Approaches _____
Water Mains _____
Design _____

NOTE TO CONTRACTOR


This project will be constructed under the supervision of the CITY ENGINEER and conforming to the SPECIFICATIONS of the CITY OF WICHITA. The CONTRACTOR will pay the City of Wichita for all costs of plan review, inspection and booking per contract.

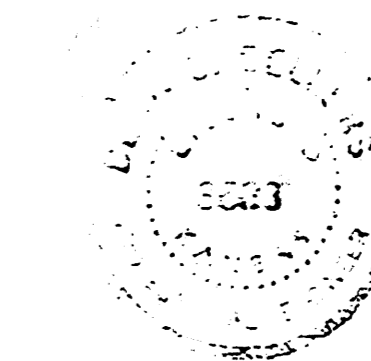



	WILLOWBEND CLUBHOUSE SANITARY SEWER MANHOLE PLANS	Design D S Drawn by SM Checked by Date March, 1987 Job no.
	MID-KANSAS ENGINEERING CONSULTANTS PA 3500 NORTH ROCK ROAD BUILDING #800 WICHITA, KANSAS 67226	682-6561

110 Pipe

MANHOLE ON MAIN 9, SAN. SEW. 23
 FOR WILLOWBEND CLUBHOUSE
 PROJ. 468-76-245-80001-000-000-106

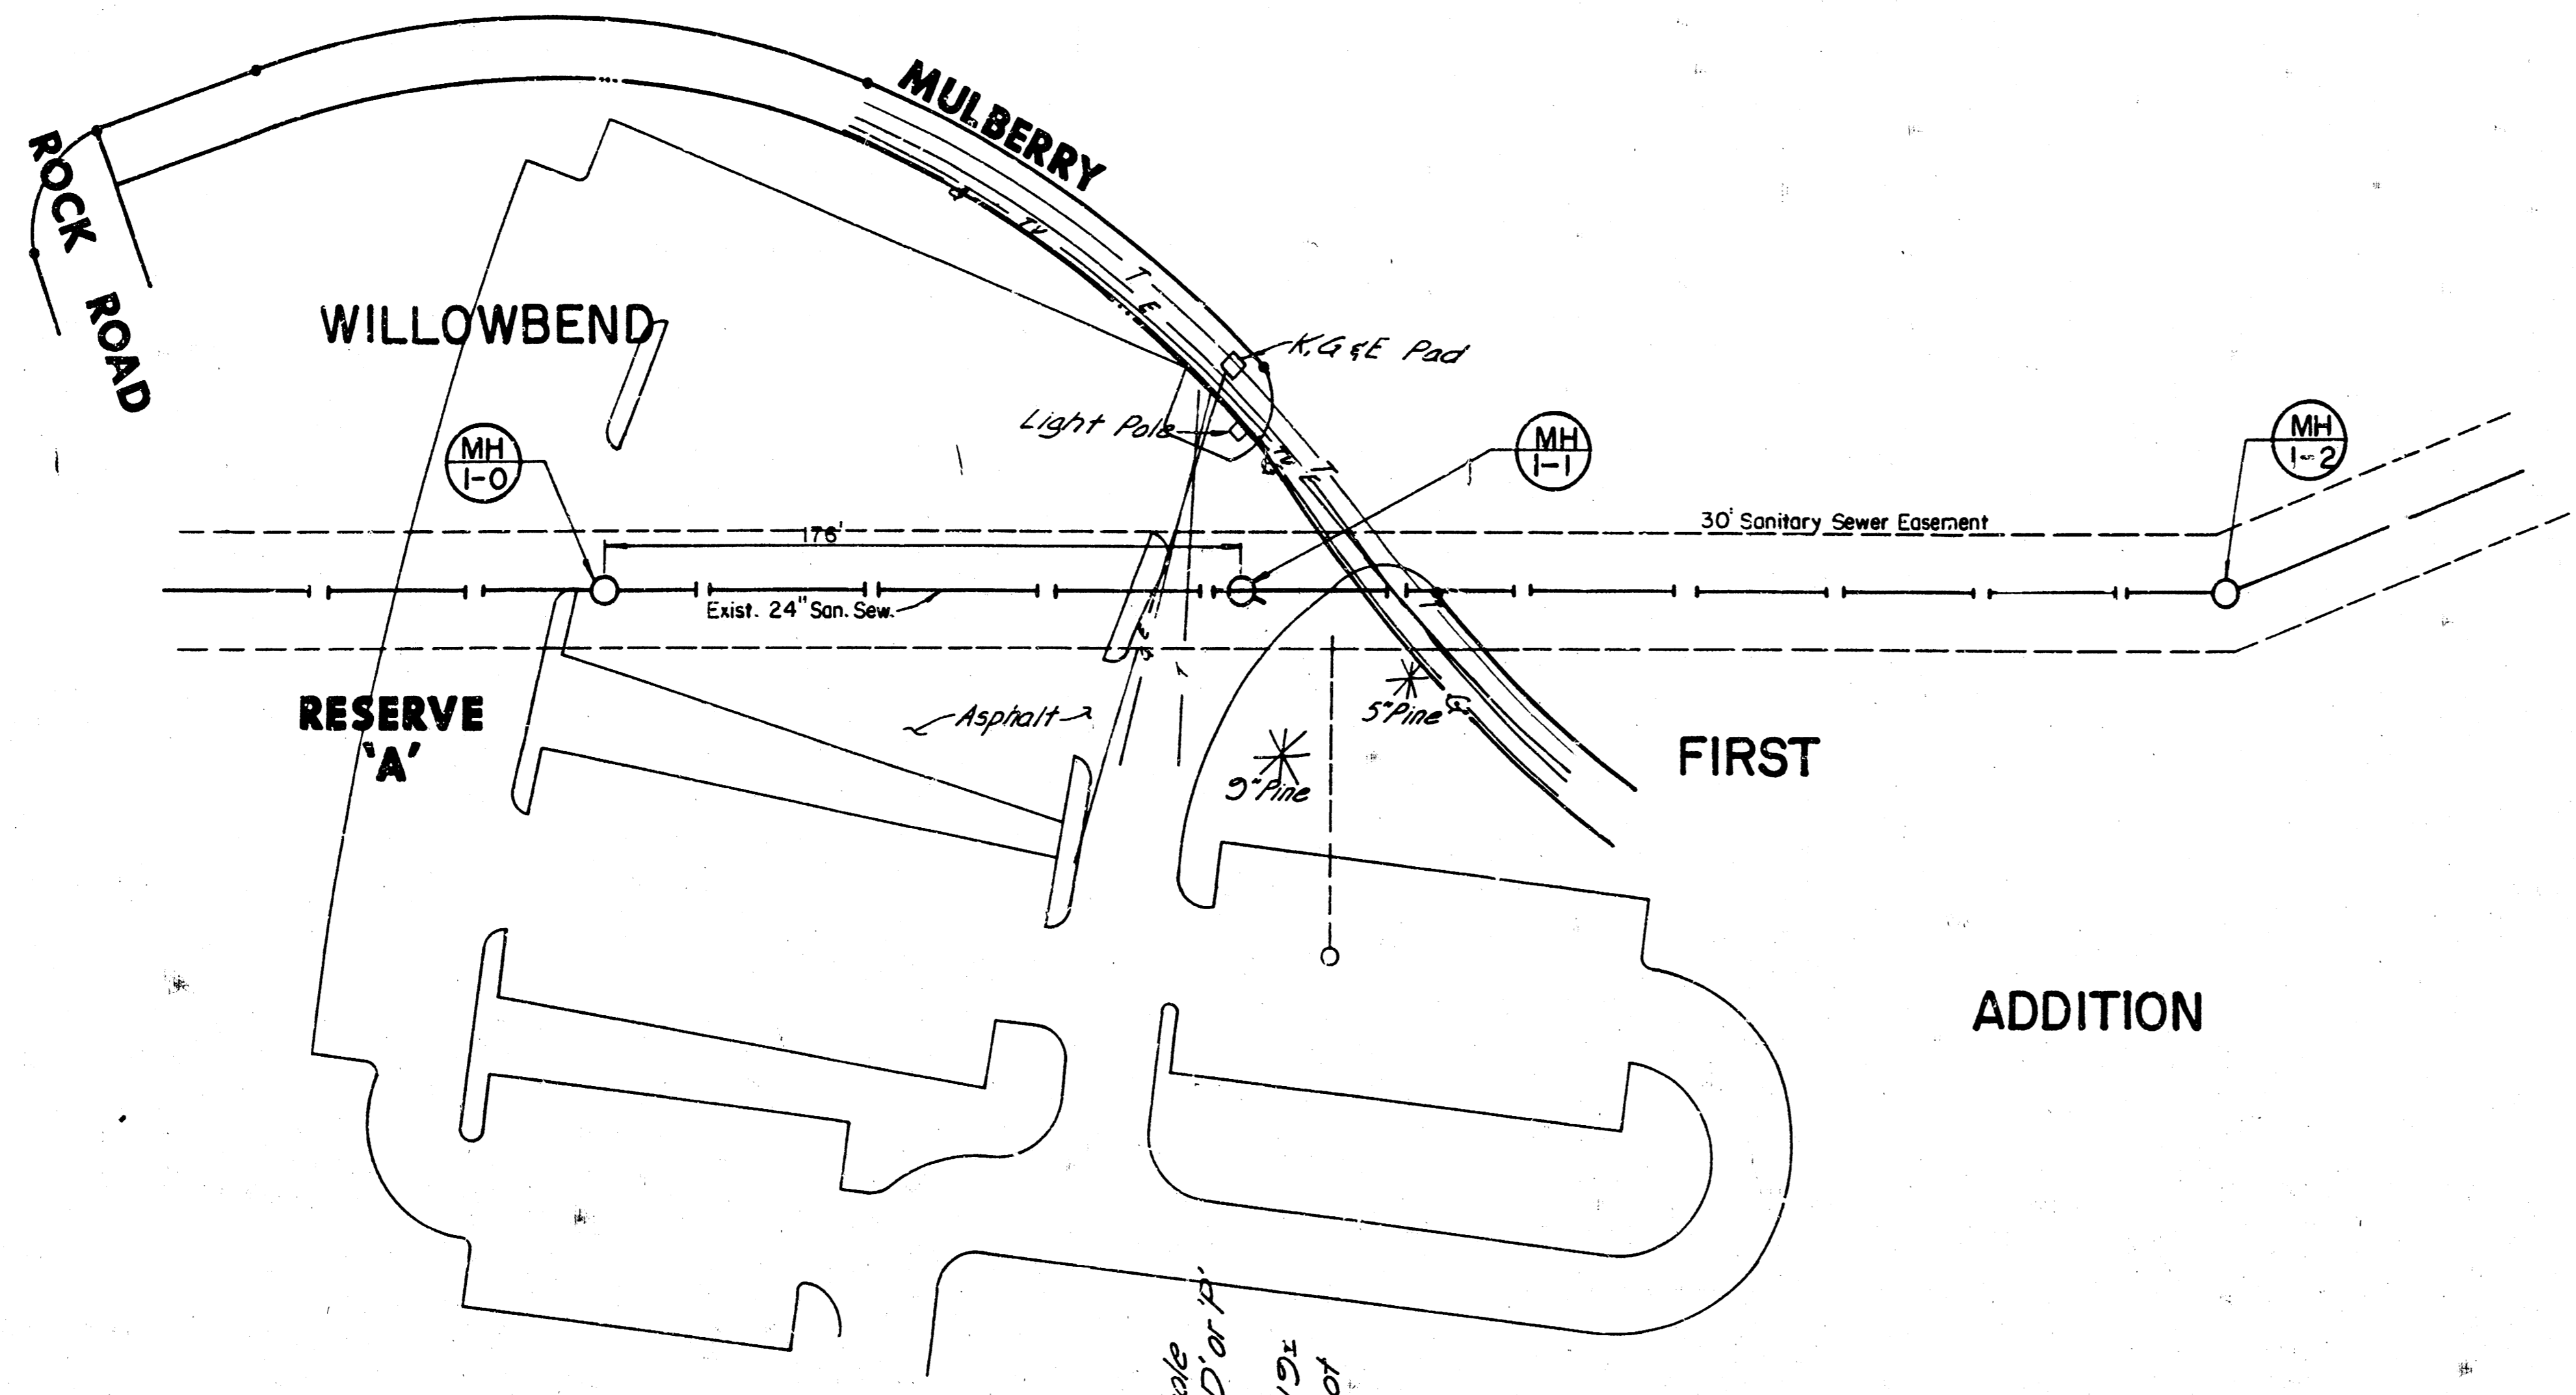

SCALE: 1" = 40' Horiz.
 1" = 5' Vert.

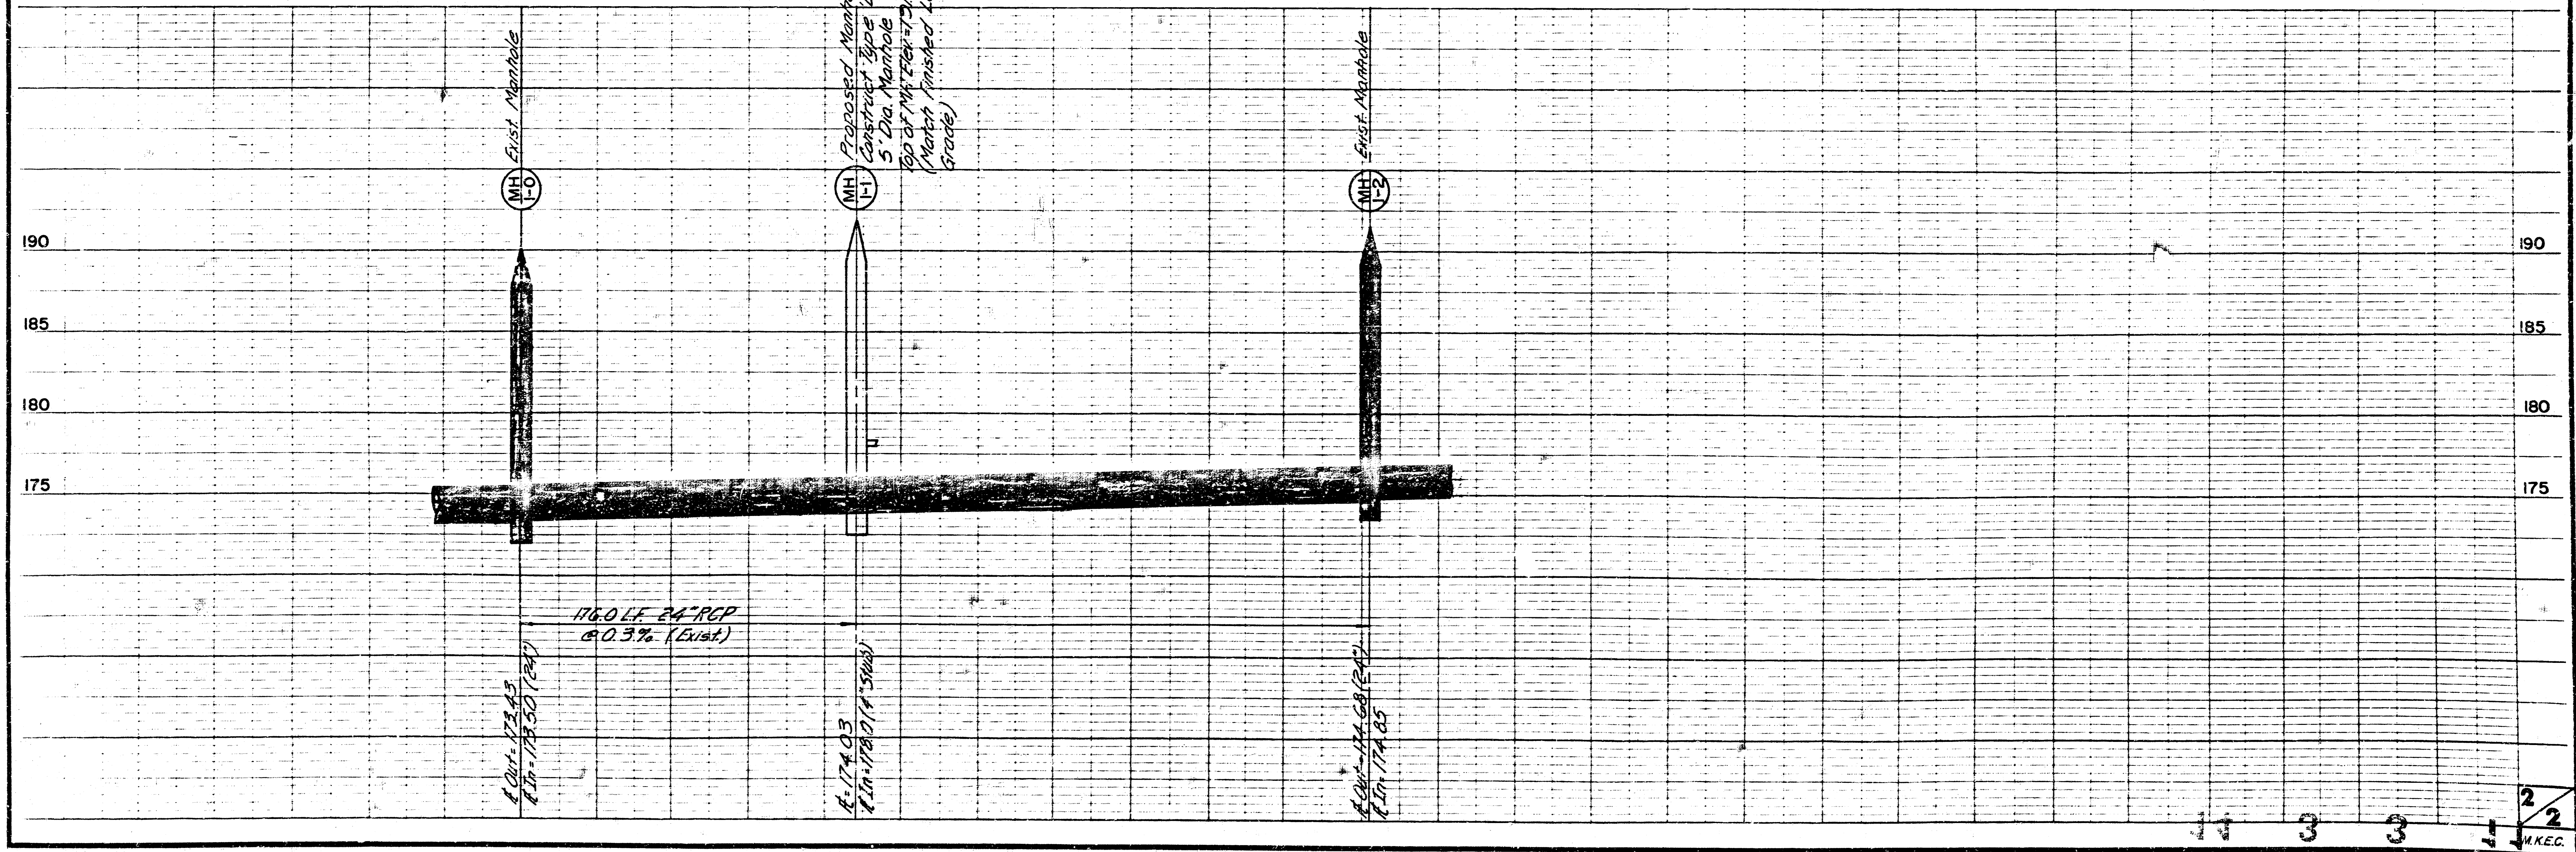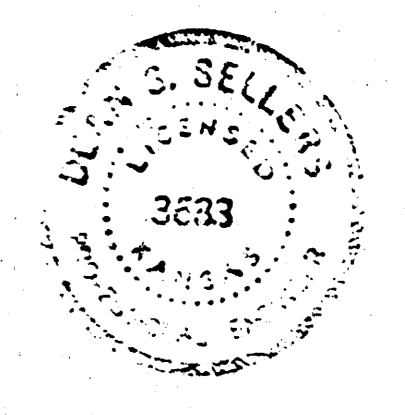

11 3 3 1 2
 MKEC