
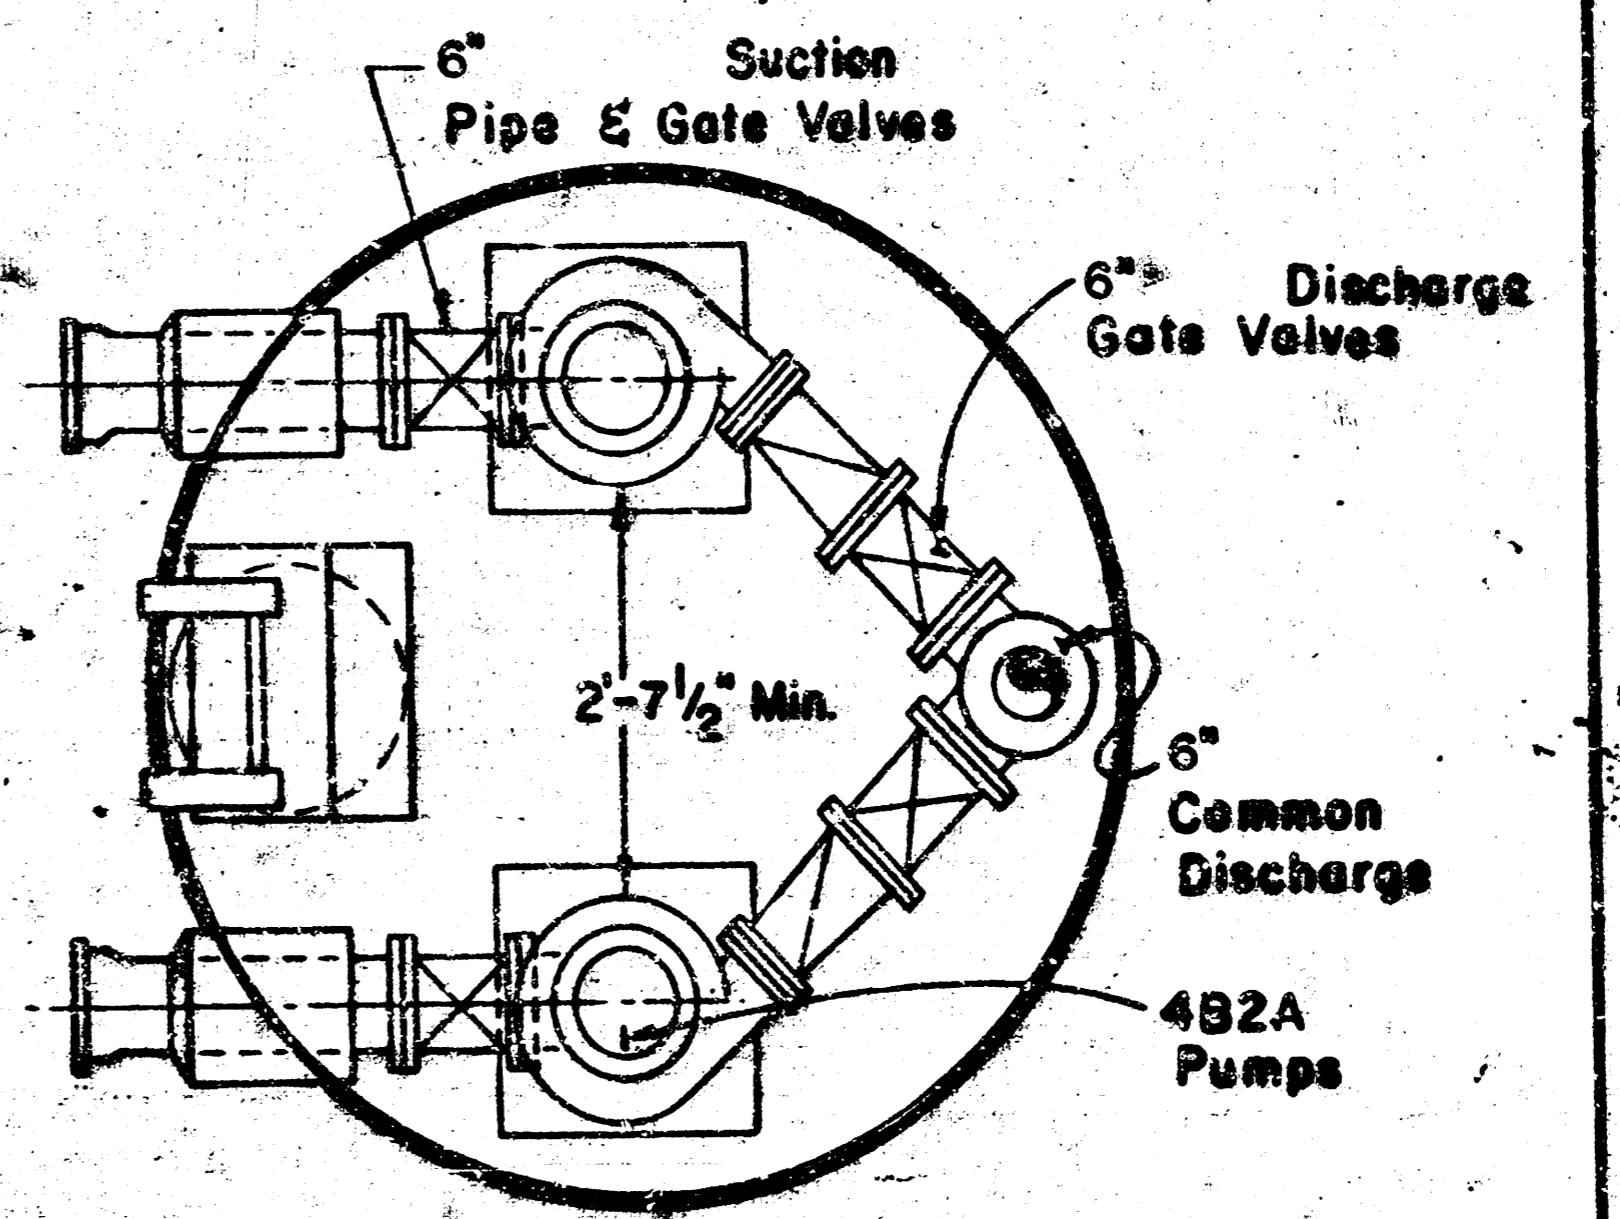


- Notes:-**
1. Bubbler Line Guard (L-3" x 3" x 5 Ft. Long) Furnished by S & L and Cut to Req'd. Length at Installation.
 2. See Engineer's Plans & Specifications for Details of Wet Well, Concrete Foundation, Grout Under Station and Electrical Service. Sheet no. 3
 3. The 2' conc. slab around entrance tube to be included in bid price of Lift station.

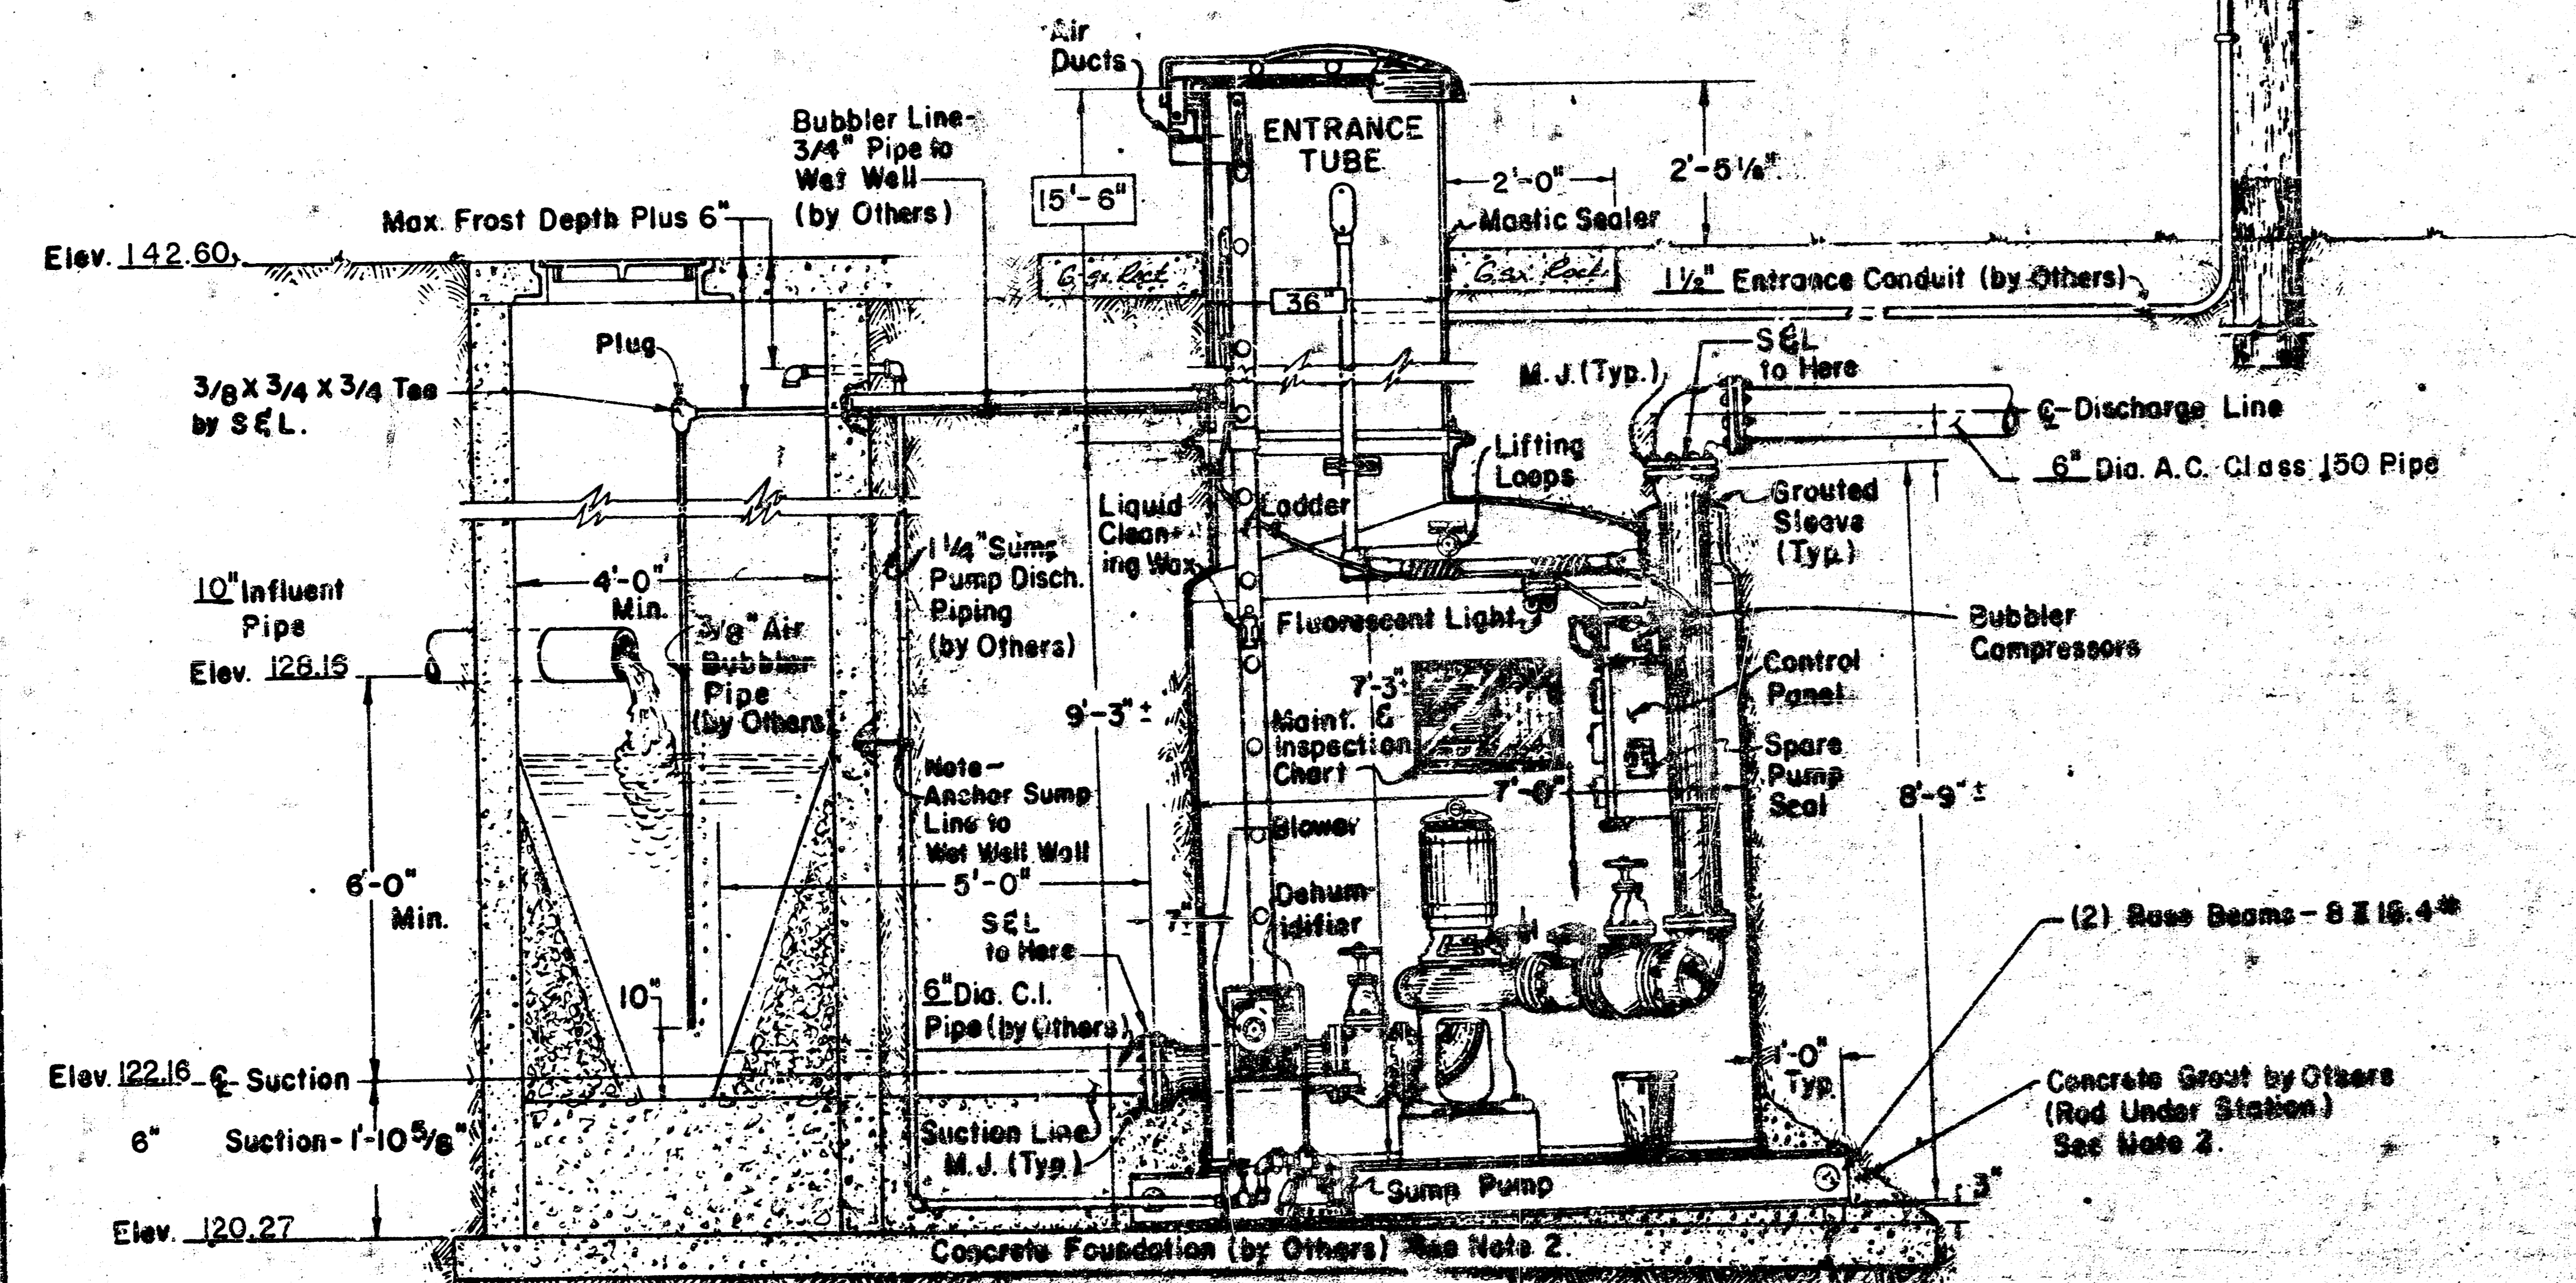

STATION PLAN
IN CONNECTION WITH
LAT. 7, SOUTHWEST MAIN
FLOYD BAILEY ADDITION
PRIVATE PROJECT

DWG. NO. 75 D 1

FACTORY-BUILT UNDERGROUND DUPLEX SEWAGE PUMPING STATION 7'-0" DIAMETER-36" ENT. TUBE	
PROJECT: _____ DRAWN BY: _____ CHECKED BY: _____ DATE: _____	MANUFACTURED BY: _____ MODEL NO.: _____ SERIAL NO.: _____ DATE OF MANUFACTURE: _____

SECTION 600

TYPICAL WET WELL (by Others)
See Note 2

ELEVATION (CROSS SECTION)