

Gosson Livingston

Architecture
420 South Emporia
Wichita, KS 67202
Tel: (316) 265-9367
Fax: (316) 265-5646
Email: architects@gl.com

Fire Station No. 19
4440 S. Broadway

2001 Gosson Livingston Associates, Inc.

All work herein is the exclusive property of Gosson Livingston Associates, Inc. and is not to be copied or used in any way without the express written consent of Gosson Livingston Associates, Inc. All drawings, specifications, plans, designs and arrangements regarding herein constitute the original and unpublished work of:

Gosson Livingston Associates, Inc.


**Regional Library & Fire Stations
(No. 4, 7, 12, 13, & 19)
for the City of Wichita, Kansas**

**SANITARY SEWER
PLAN & PROFILE**

Job No. 1036.000
Date 01/25/02
Drawn
Checked
1206 PPS
E-CU101
OF
6 of 51
1 of 2



MKEC
ENGINEERING CONSULTANTS
411 N. WEBB ROAD
WICHITA, KS 67208
316-844-8900

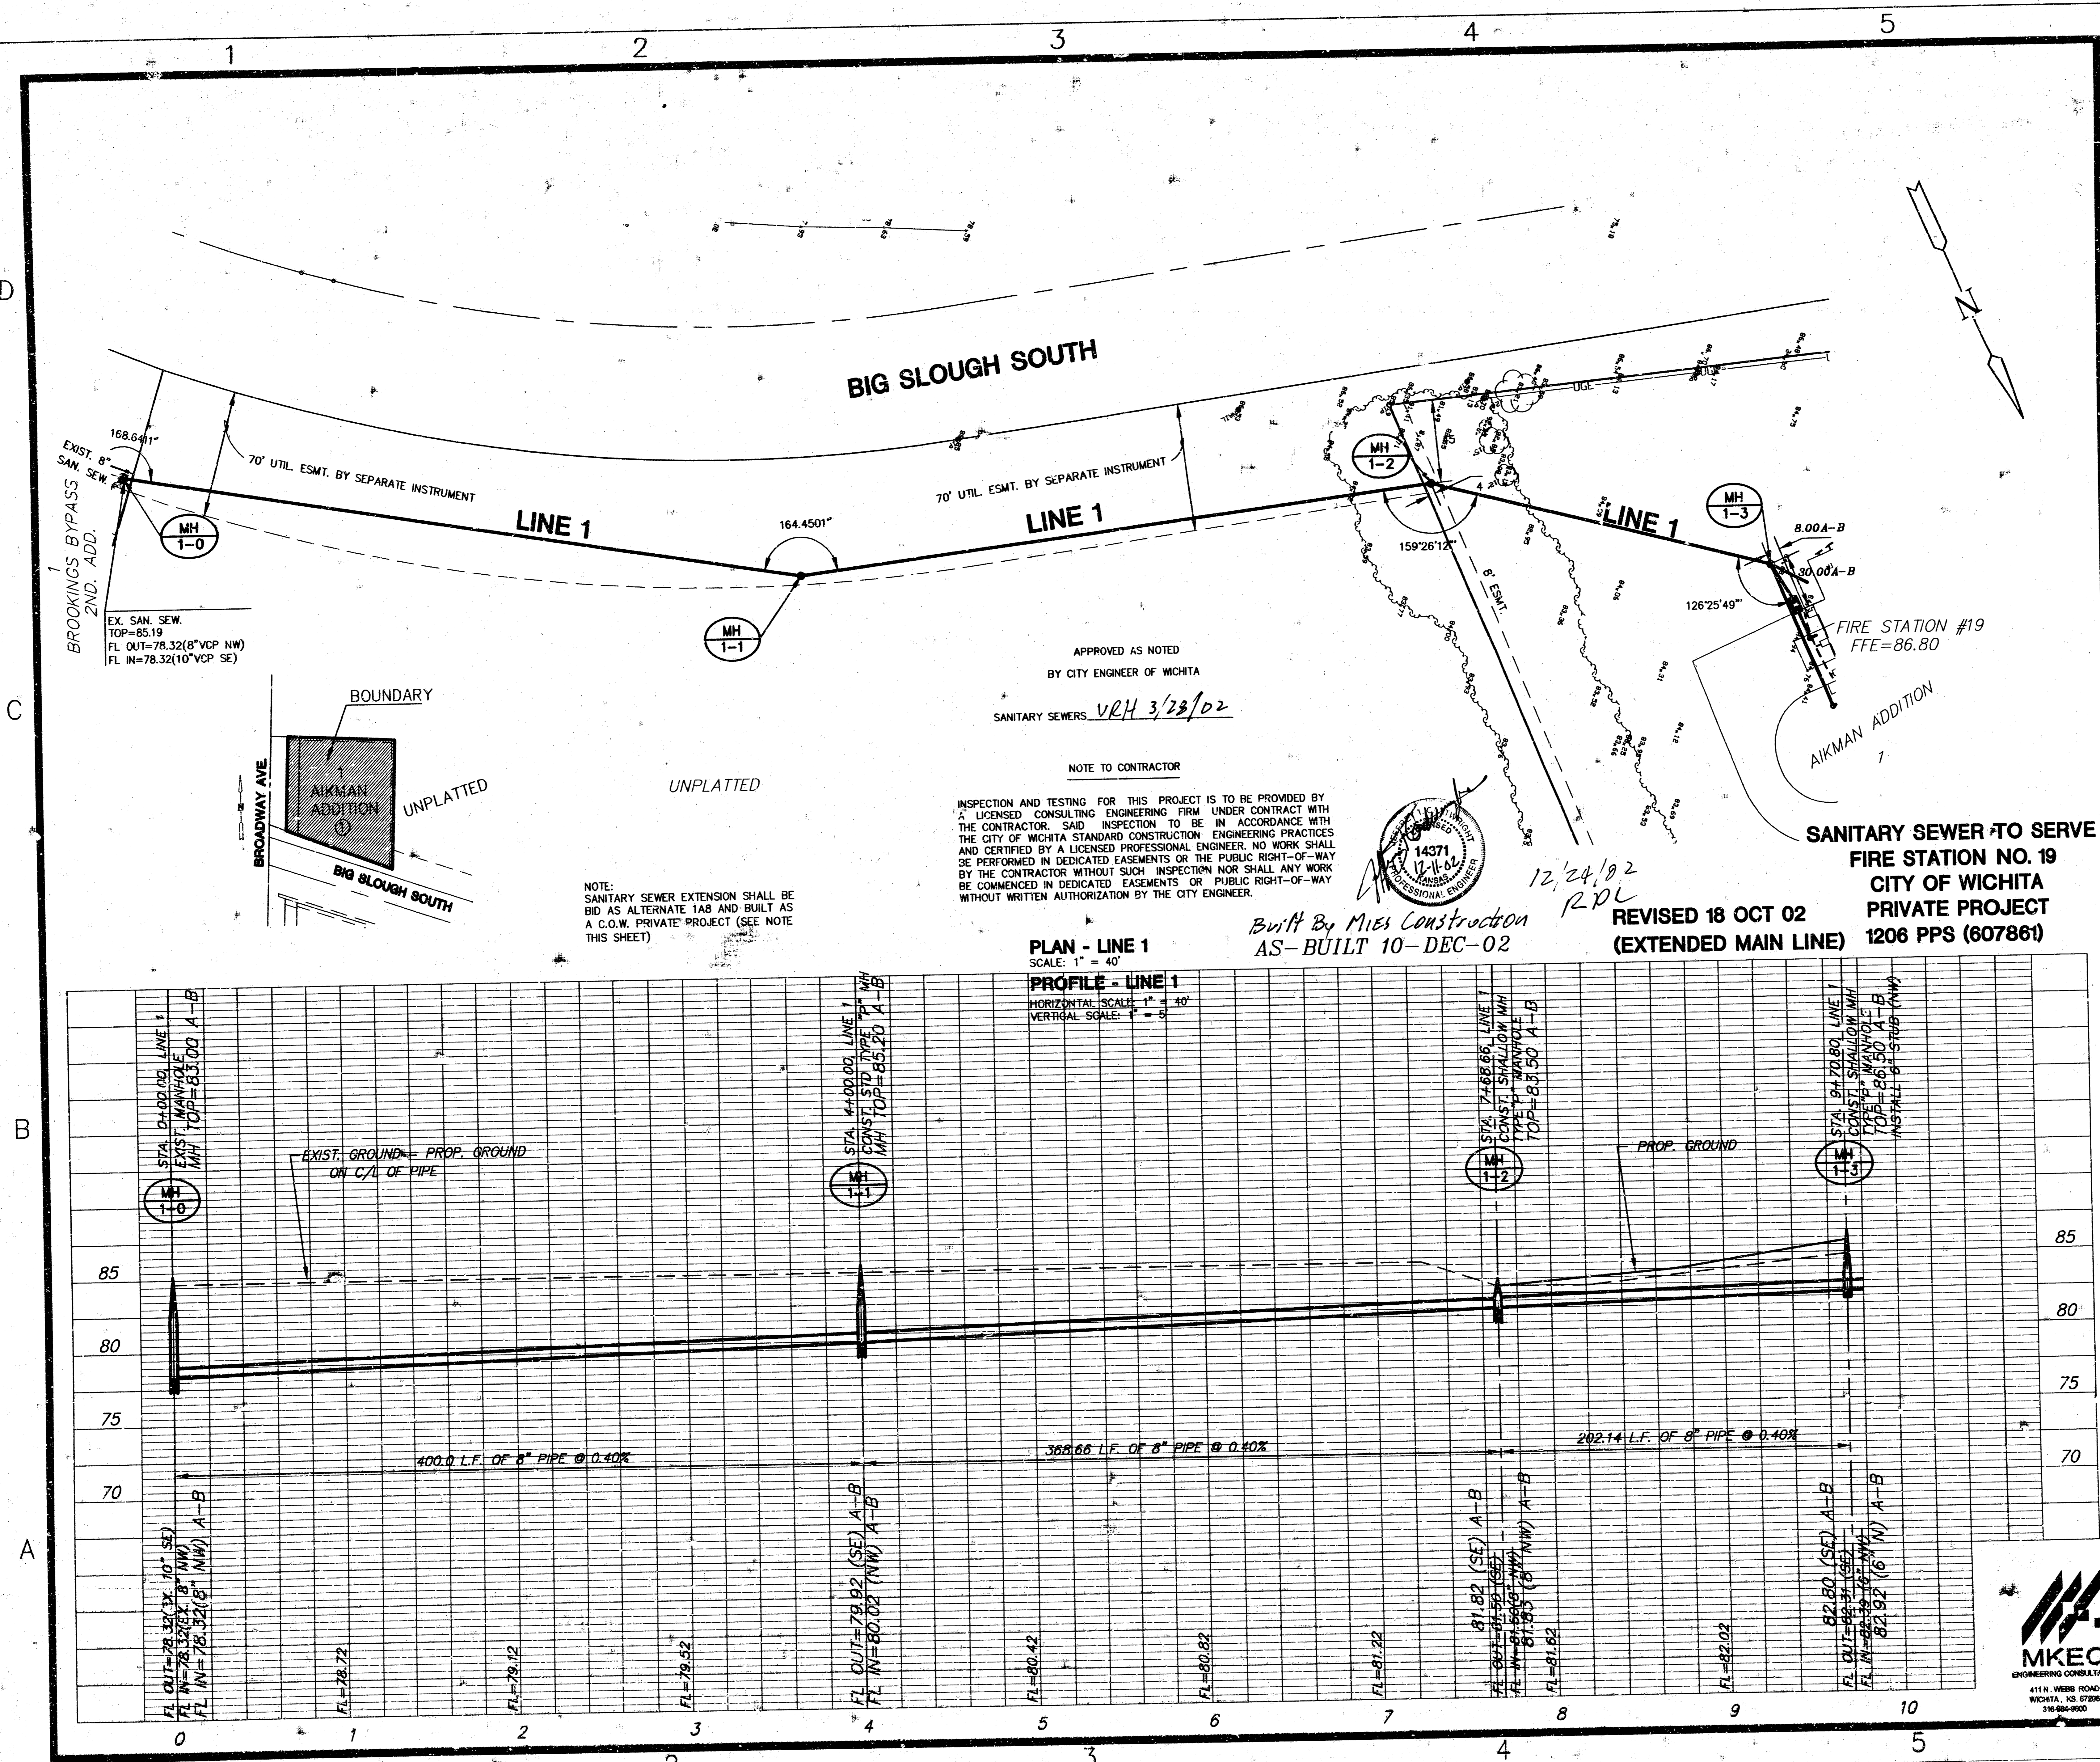

Job No. 1036.000
Date 01/25/02
Drawn
Checked
1206 PPS
E-CU101
OF
6 of 51
1 of 2

