

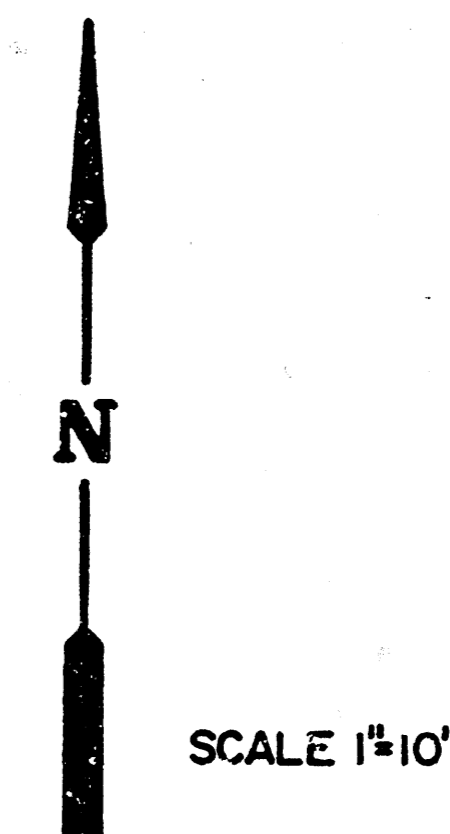


AIR CAPITOL PRINTING  
 SANITARY SEWER EXTENSION  
 PROJ. NO. 4687624580001000000-012

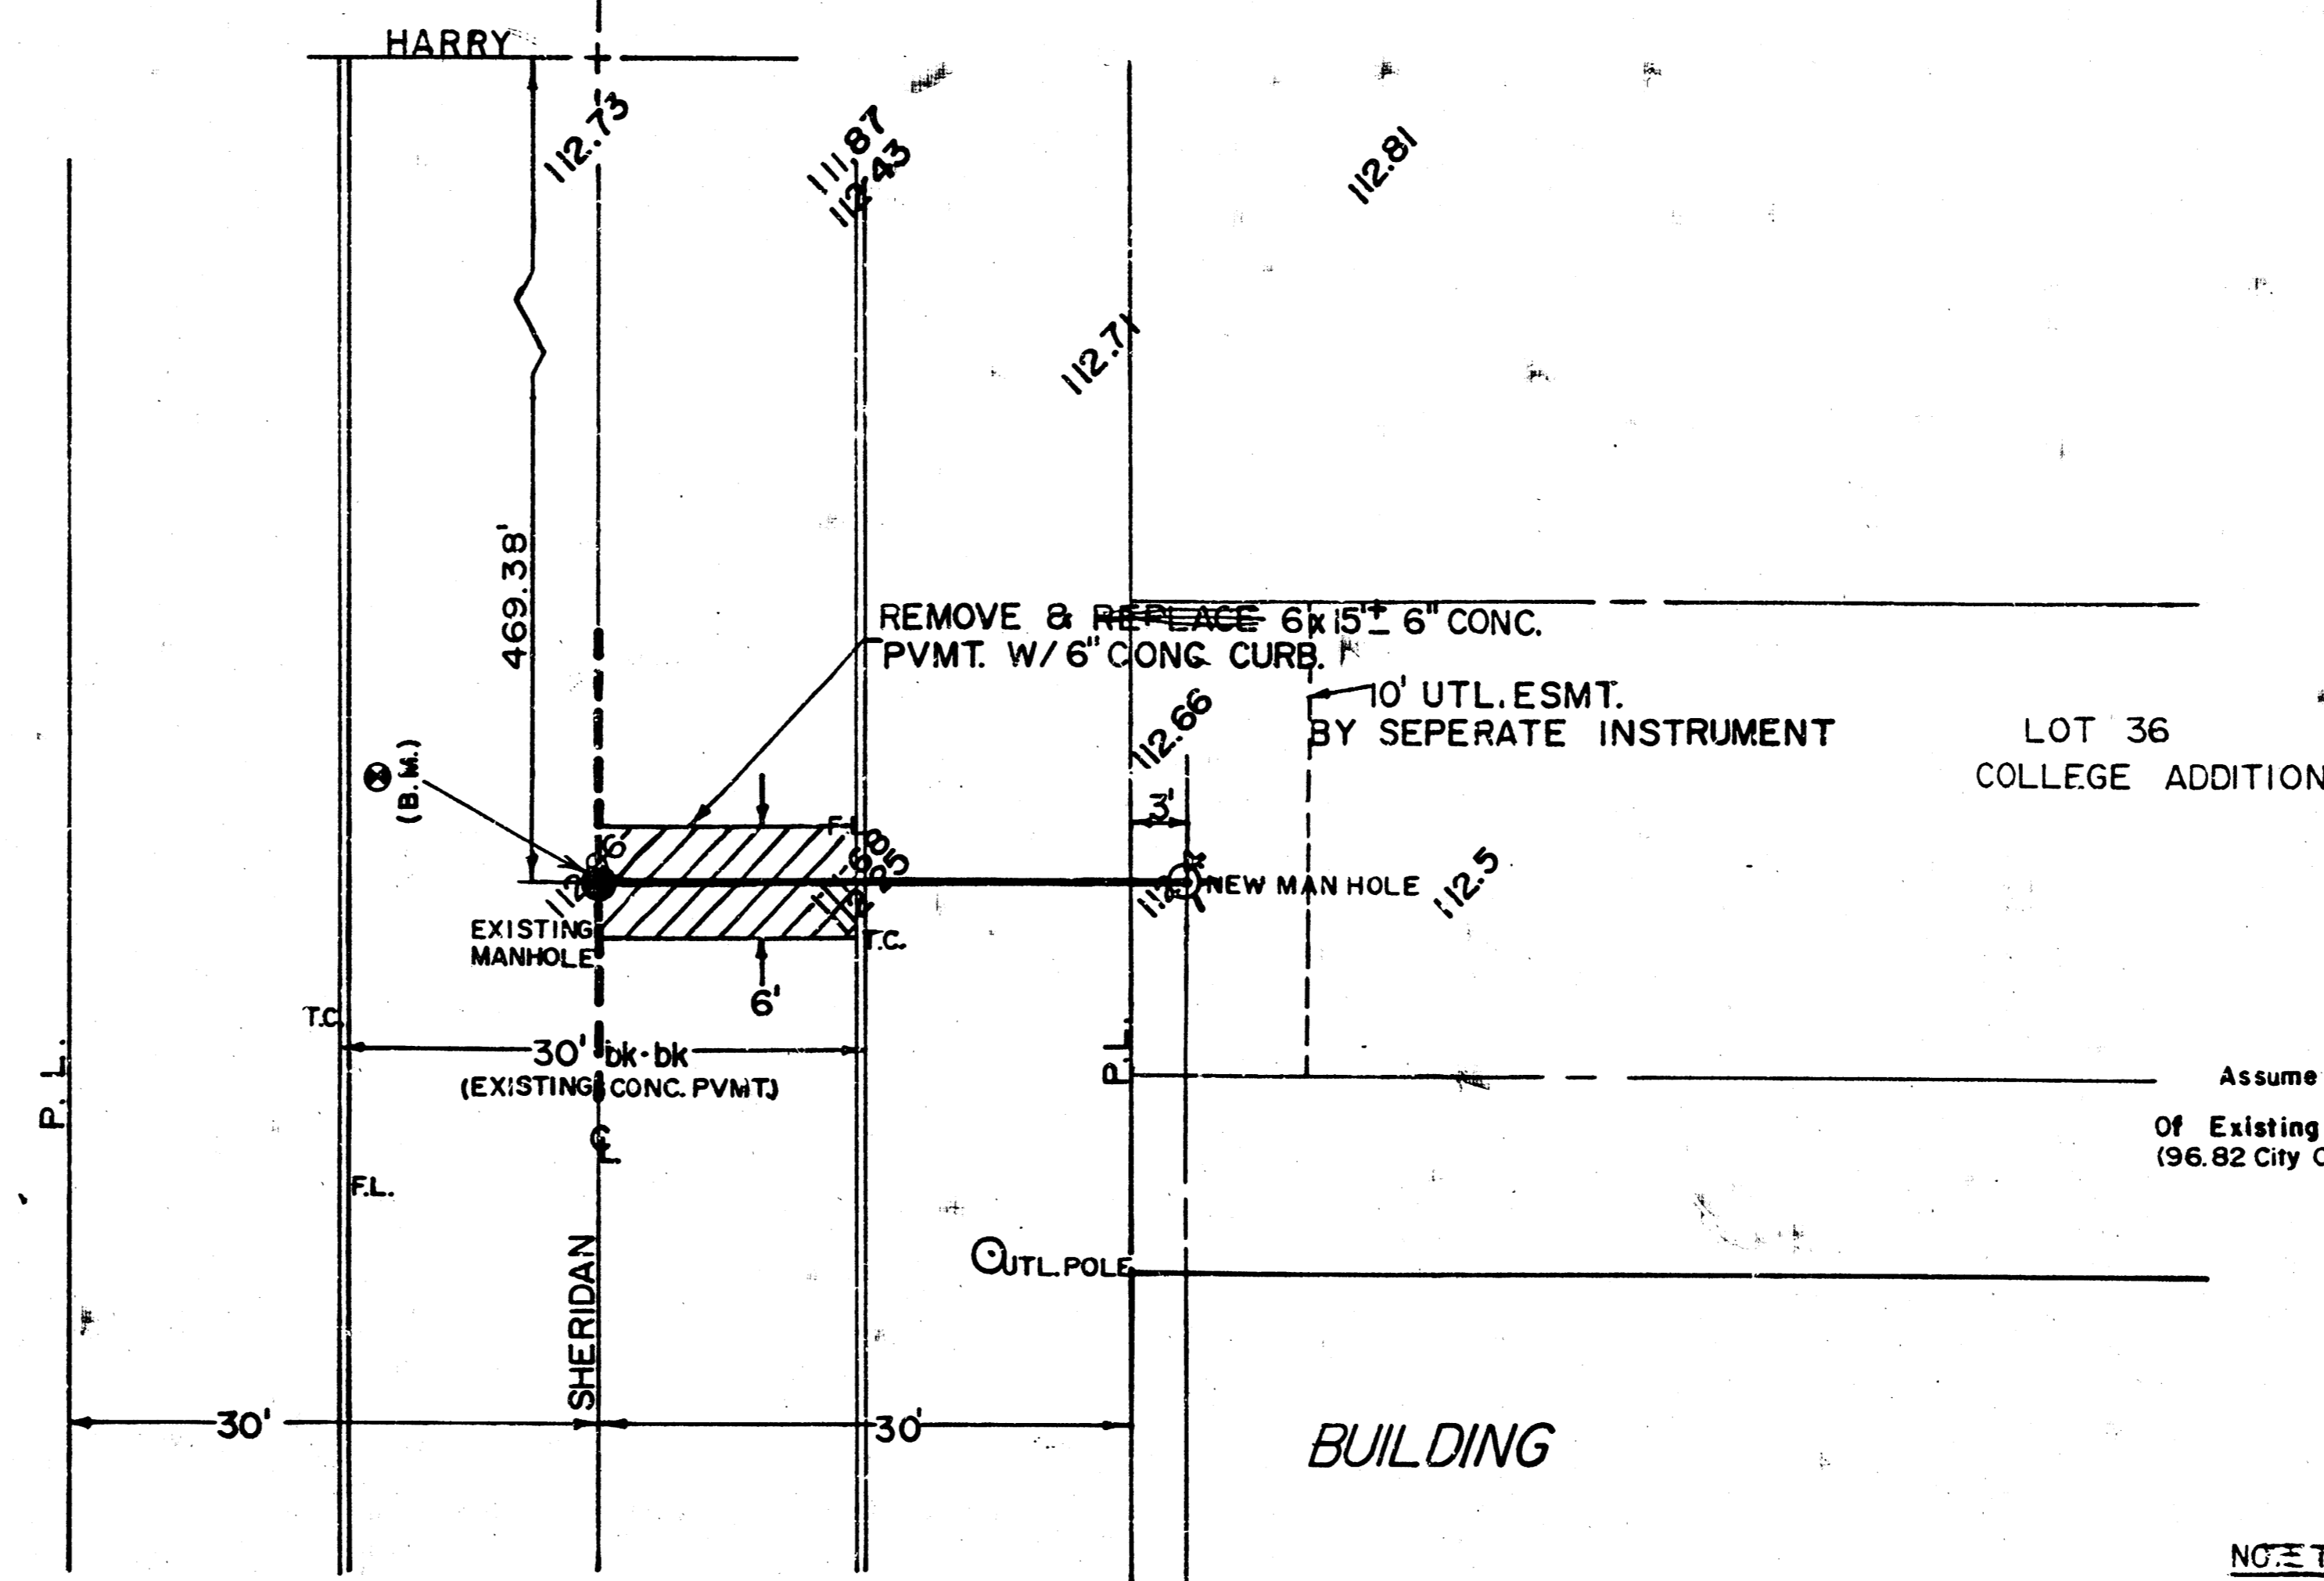


**BENCH MARK**  
 Assume Elev. 100.00 on E  
 Of Existing Manhole At STA 0+00  
 (96.82 City Of Wichita Datum)

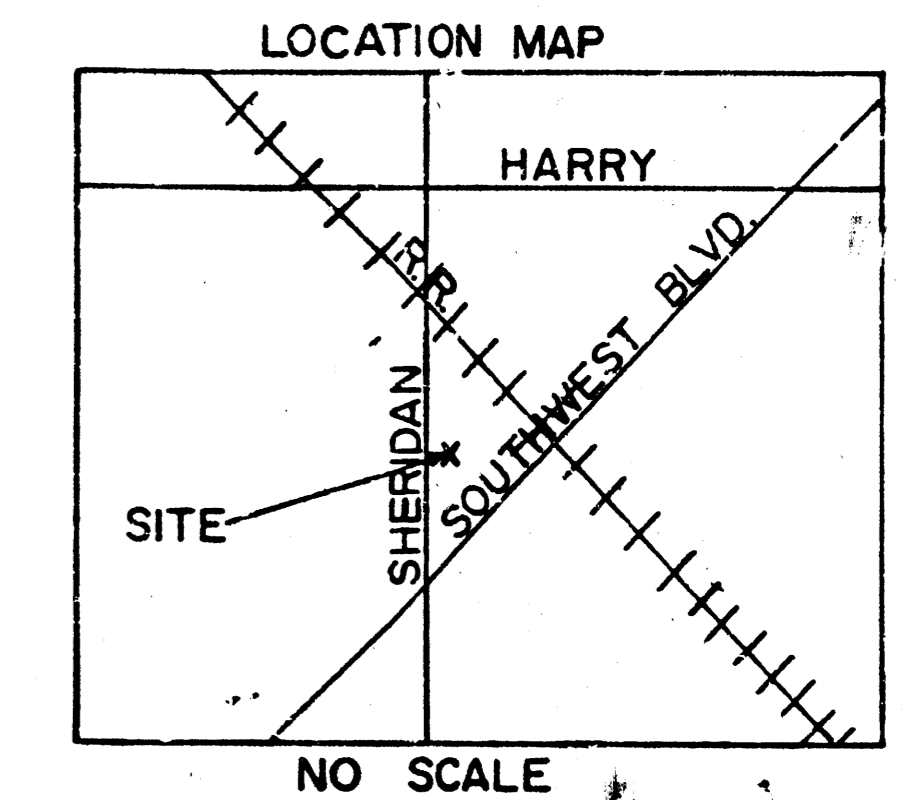

**NOTE TO CONTRACTOR**  
 This project will be constructed under the supervision of the CITY ENGINEER and conforming to the SPECIFICATIONS of the CITY OF WICHITA. The CONTRACTOR will pay the City of Wichita for all utility & plan review, inspection and bonding contract.



**PLAN LINE I**

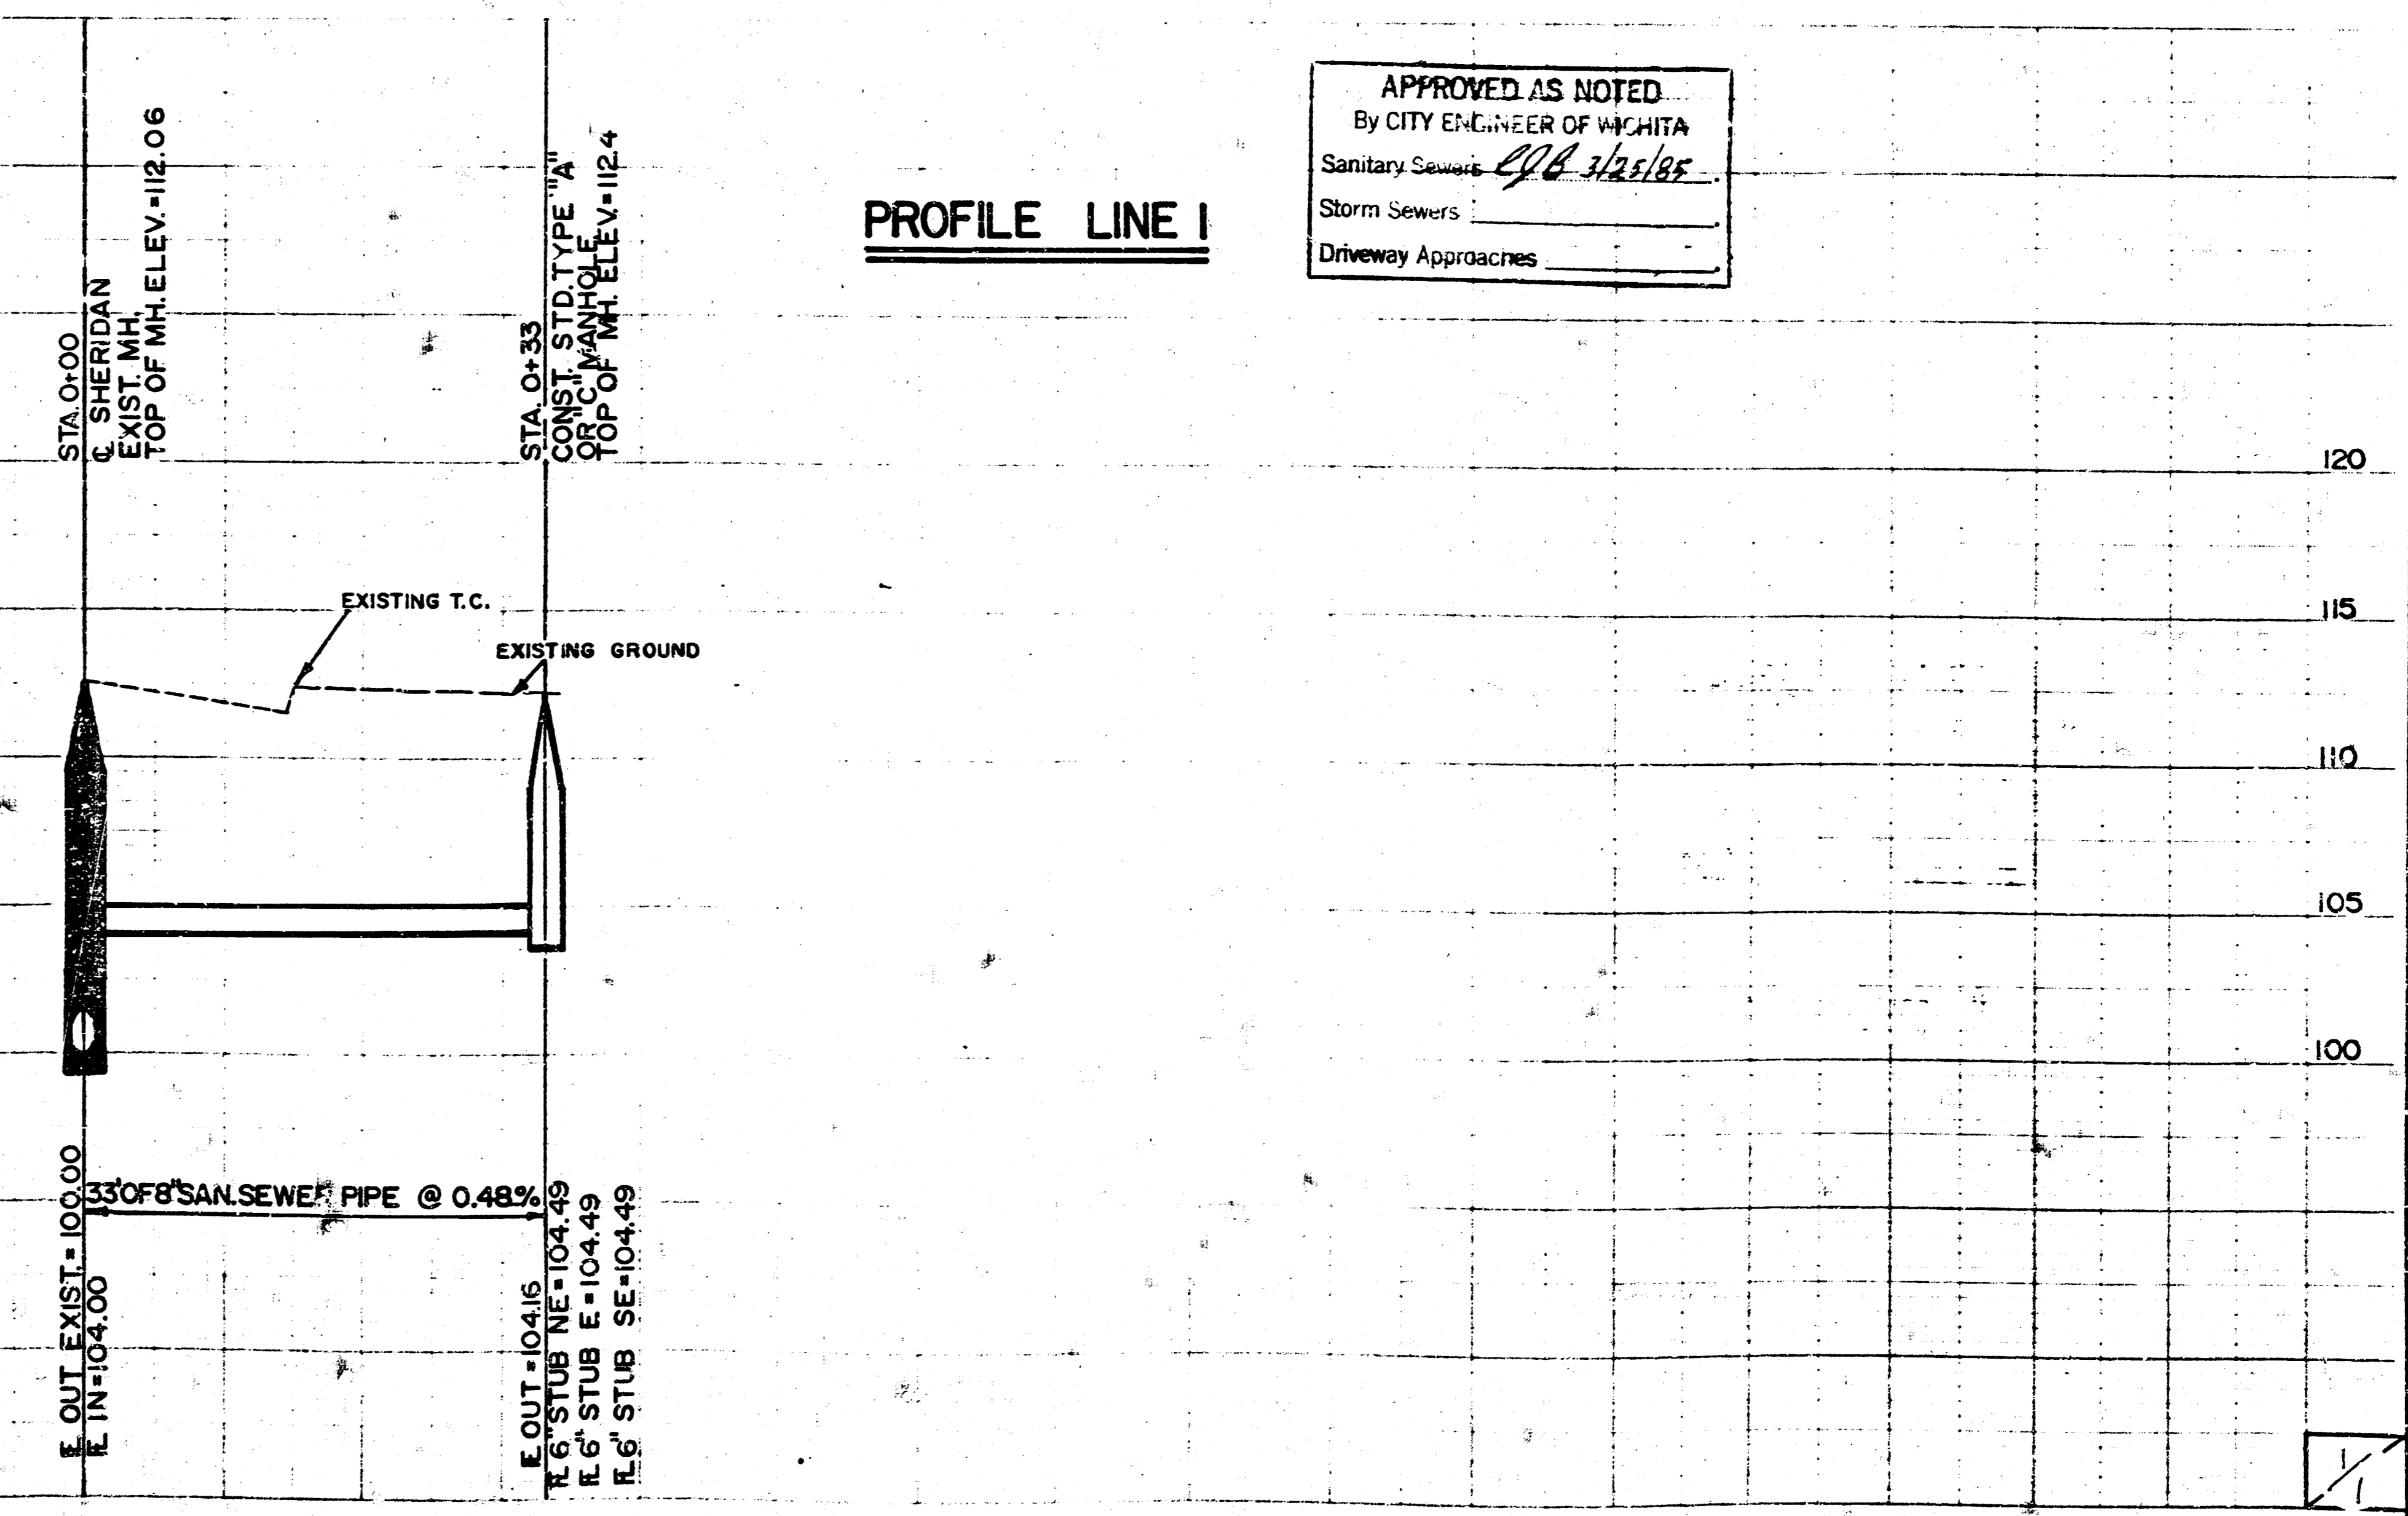

**PROFILE LINE I**

**APPROVED AS NOTED**  
 By CITY ENGINEER OF WICHITA  
 Sanitary Sewers: *MDH 3/25/05*  
 Storm Sewers: \_\_\_\_\_  
 Driveway Approaches: \_\_\_\_\_