

AMARADO INVESTMENT COMPANY, INC. WICHITA, KANSAS

CONSTRUCTION PLANS FOR

SANITARY SEWER IMPROVEMENTS AMARADO ESTATES


PART B

CITY PROJECT NO. DBKW705026
PEC PROJECT NO. 30-75237-380

INDEX

1. TITLE SHEET
2. KEY MAP & SCHEDULE
- 3-4. PLAN SHEET
- 5-6. PROFILE SHEET
7. DETAILS

AUG. 1975

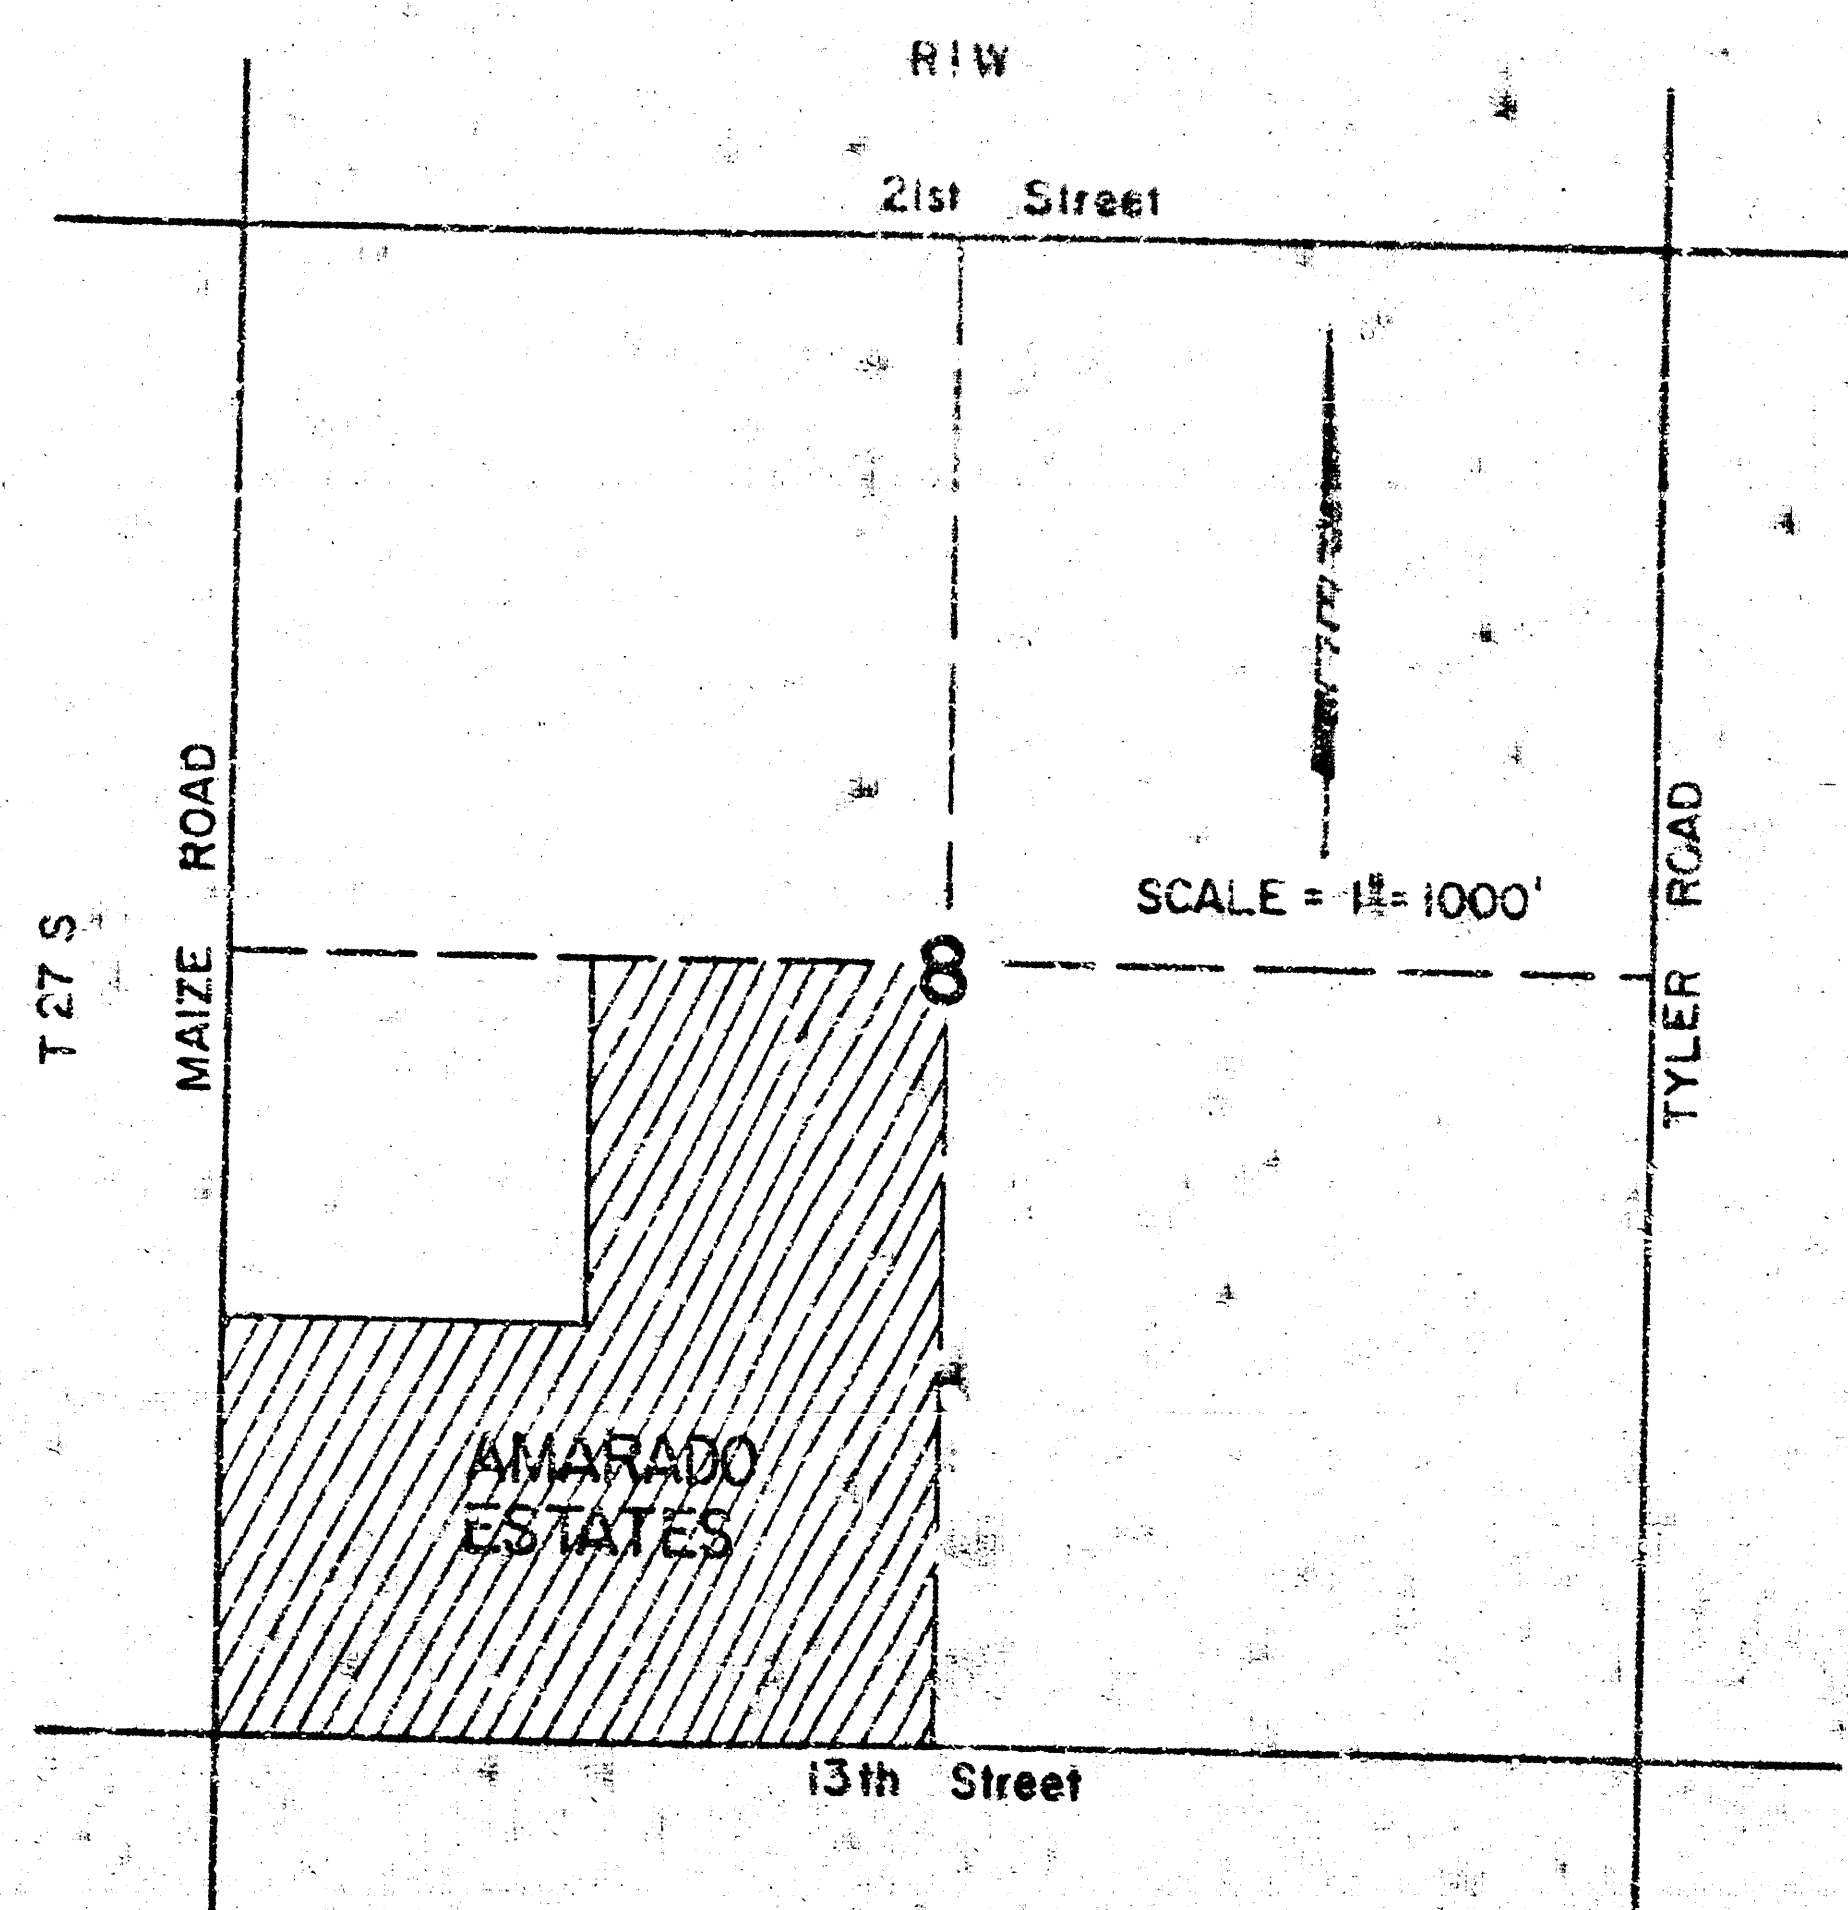


LOCATION MAP

PROFESSIONAL ENGINEERING CONSULTANTS, P.A.
ENGINEERS
WICHITA, KANSAS

APPROVED
CITY ENGINEER
DATE

AMARADO ESTATES SANITARY SEWERS
AMARADO INVESTMENT COMPANY, INC.

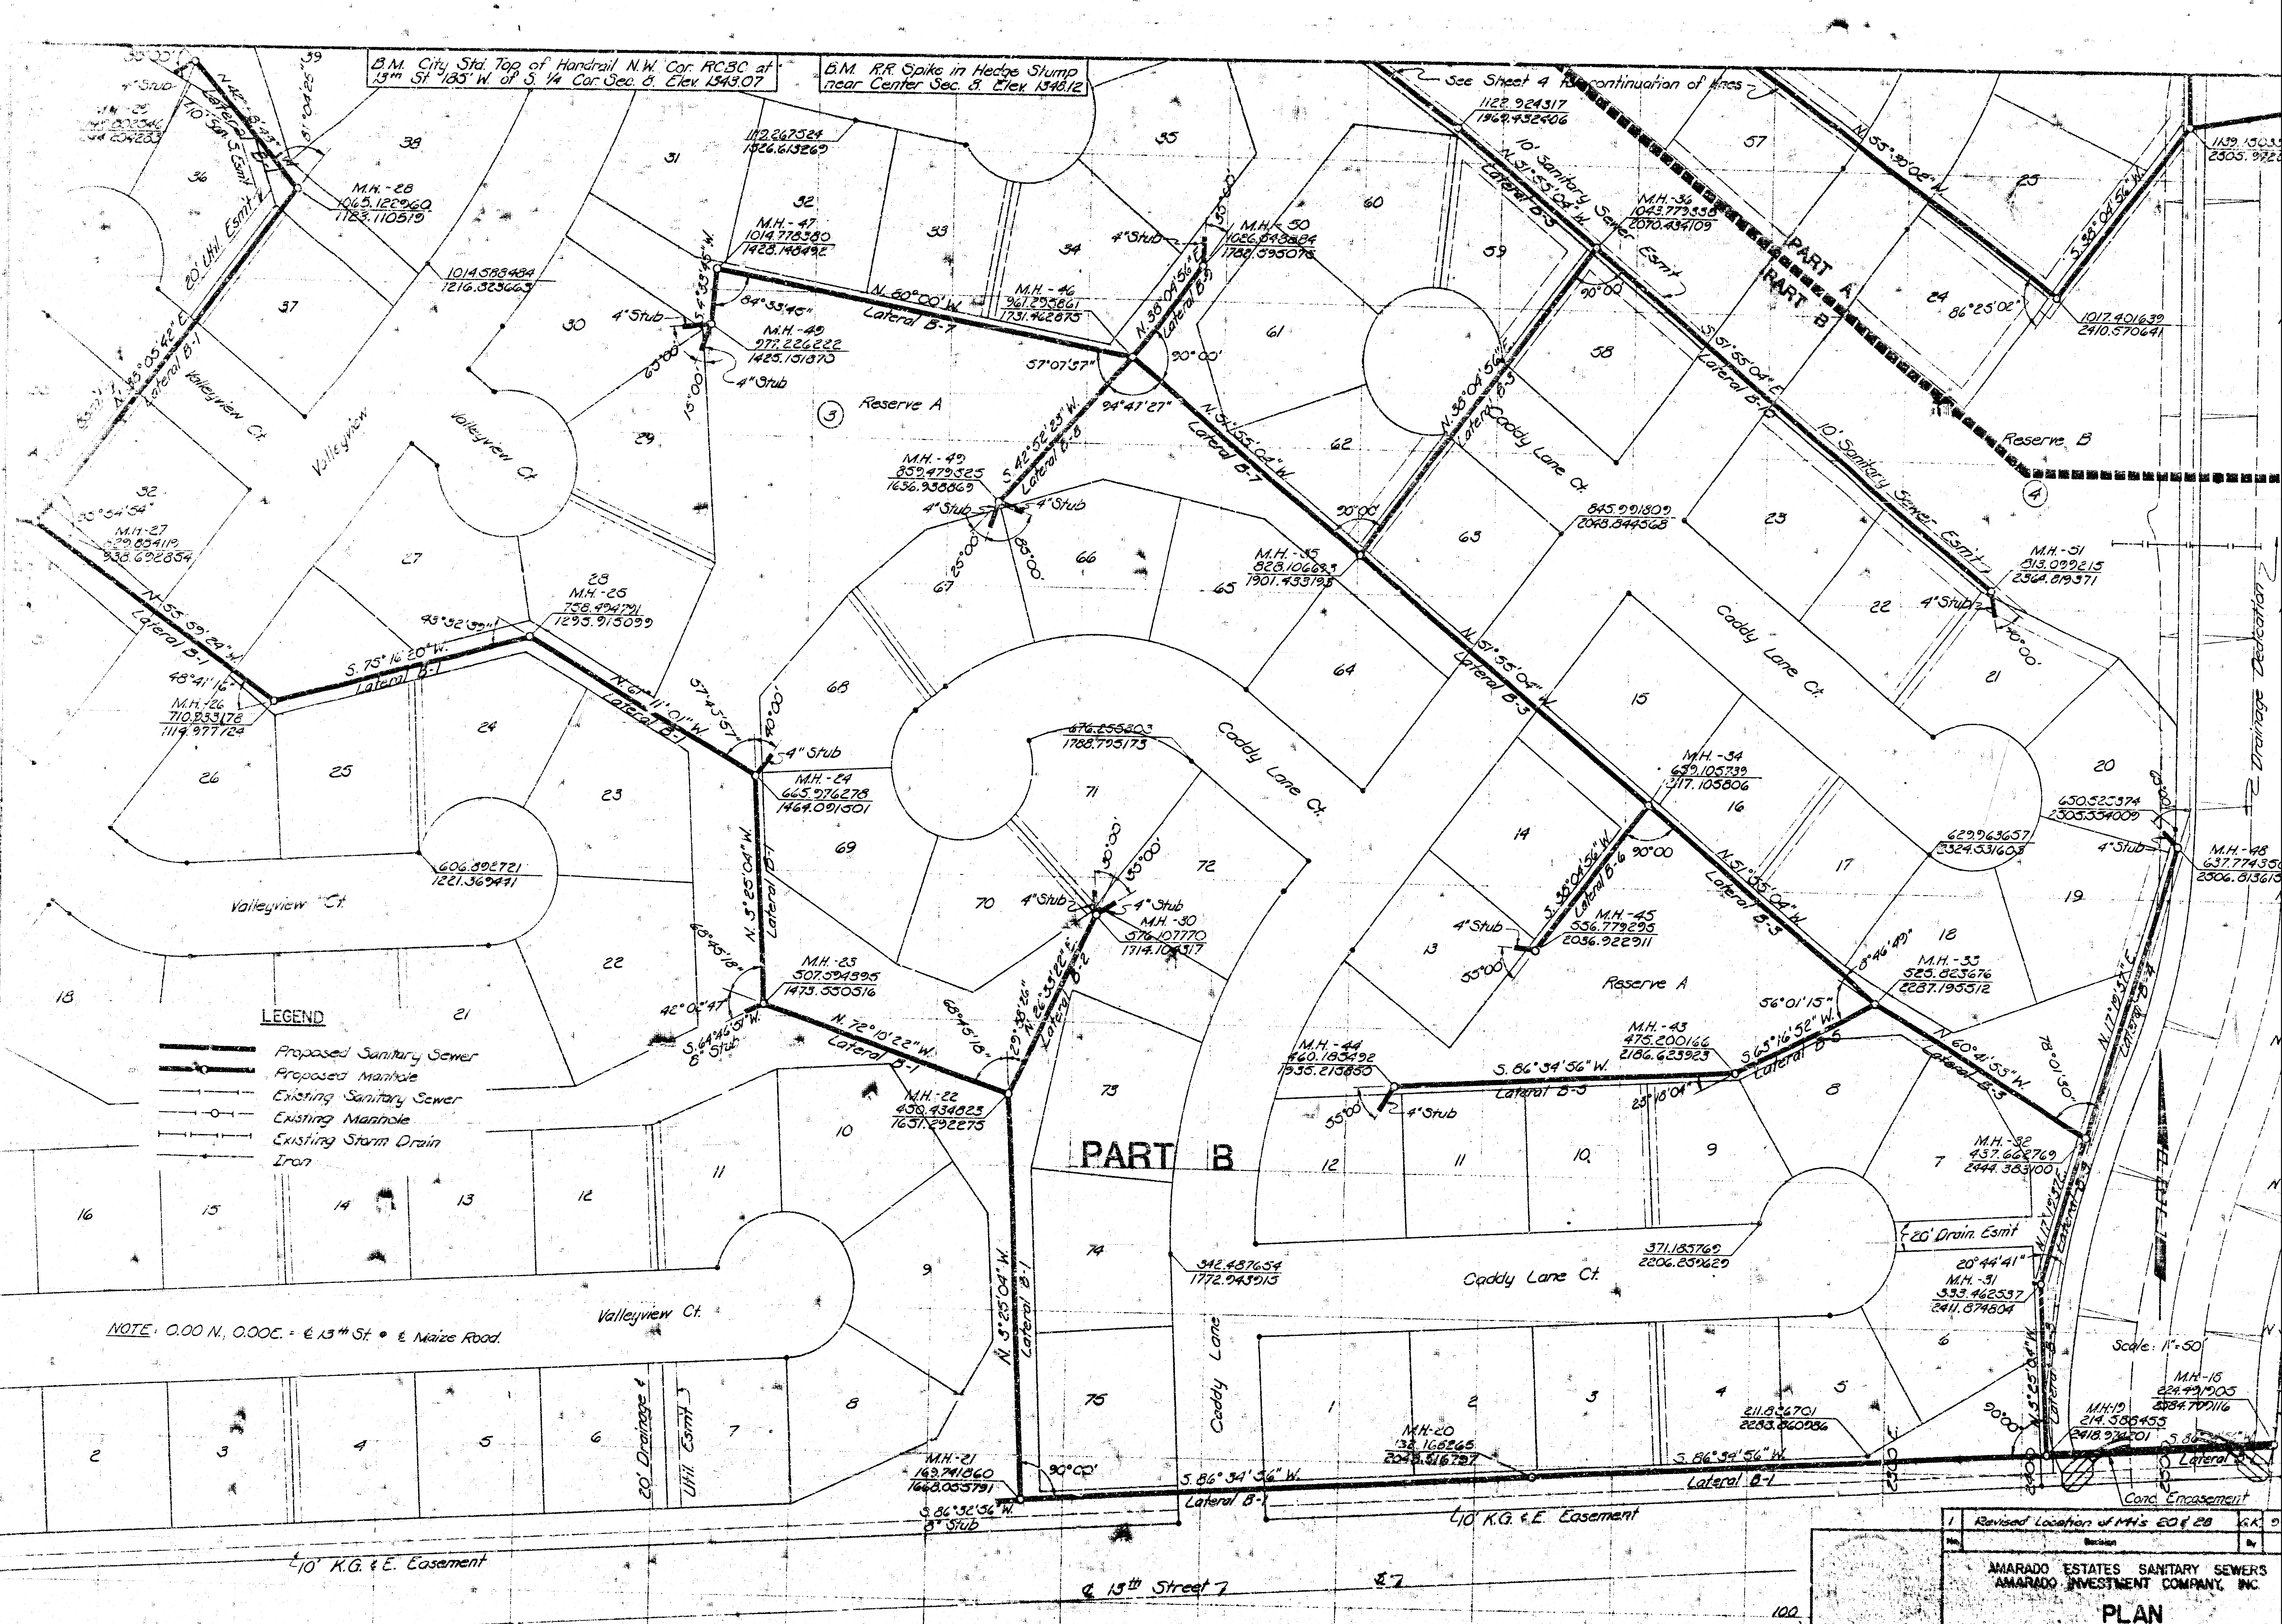

B.M. City Std. Top of Handrail N.W. Cor. RC3C at 13th St. 185' W. of S. 1/4 Cor. Sec. 8. Elev. 1343.07

B.M. RR Spike in Hedge Stump near Center Sec. 8. Elev. 1348.12

See Sheet 4 for continuation of lines

LEGEND

- Proposed Sanitary Sewer
- Proposed Manhole
- Existing Sanitary Sewer
- Existing Manhole
- Existing Storm Drain
- Iron

NOTE: 0.00 N, 0.00E = E 13th St. & Maize Road.

PART B

Scale: 1" = 50'

1 Revised Location of M.H.'s 204 & 205

AMARADO ESTATES SANITARY SEWERS
AMARADO INVESTMENT COMPANY, INC.

PLAN

Sta Top of Handrail N.W. Cor RCBC at
S. 105° W of S. 1/4 Cor Sec. 8 Elev. 1343.07

B.M. R.R. Spike in Hedge Stump
near Center Sec. 8 Elev. 1348.12

NOTE: 0.00N, 0.00E = E 13^m St @ Maize Road

LEGEND

- Proposed Sanitary Sewer
- Proposed Manhole
- Existing Sanitary Sewer
- Existing Manhole
- Existing Storm Drain
- Iron

