



3.11. 12.0. 94 X CUT IN N.W. COR. CONC. SIGN BASE ON C&G

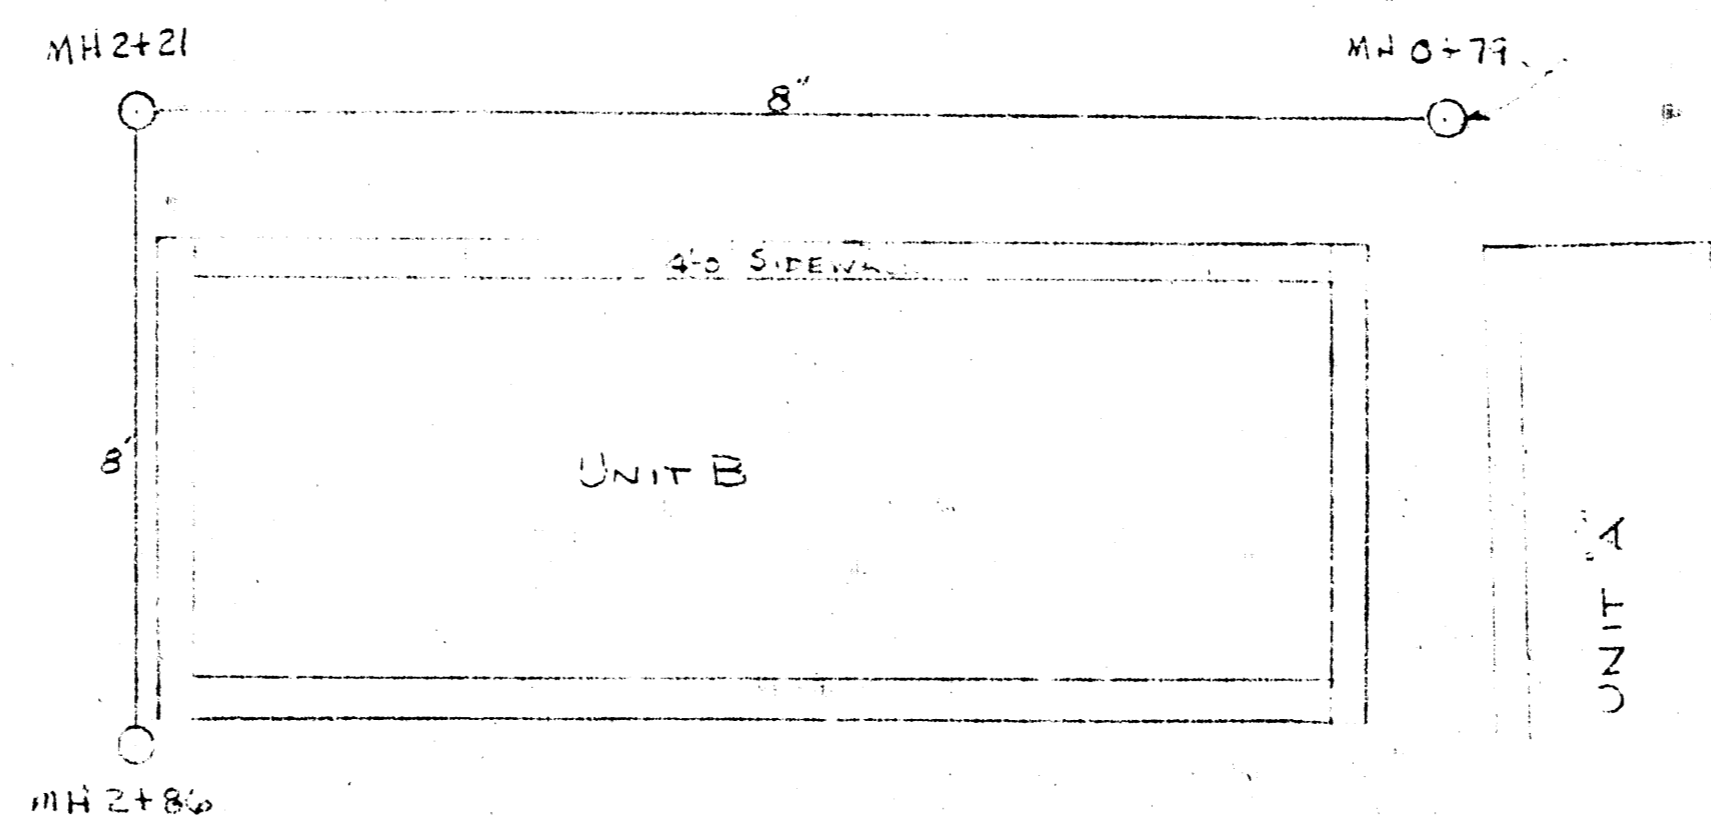

SCALE: HORIZ. 1" = 20'-0"  
 VERT. 1" = 4'-0"

UNIT B  
 UNIT A

AMIDON

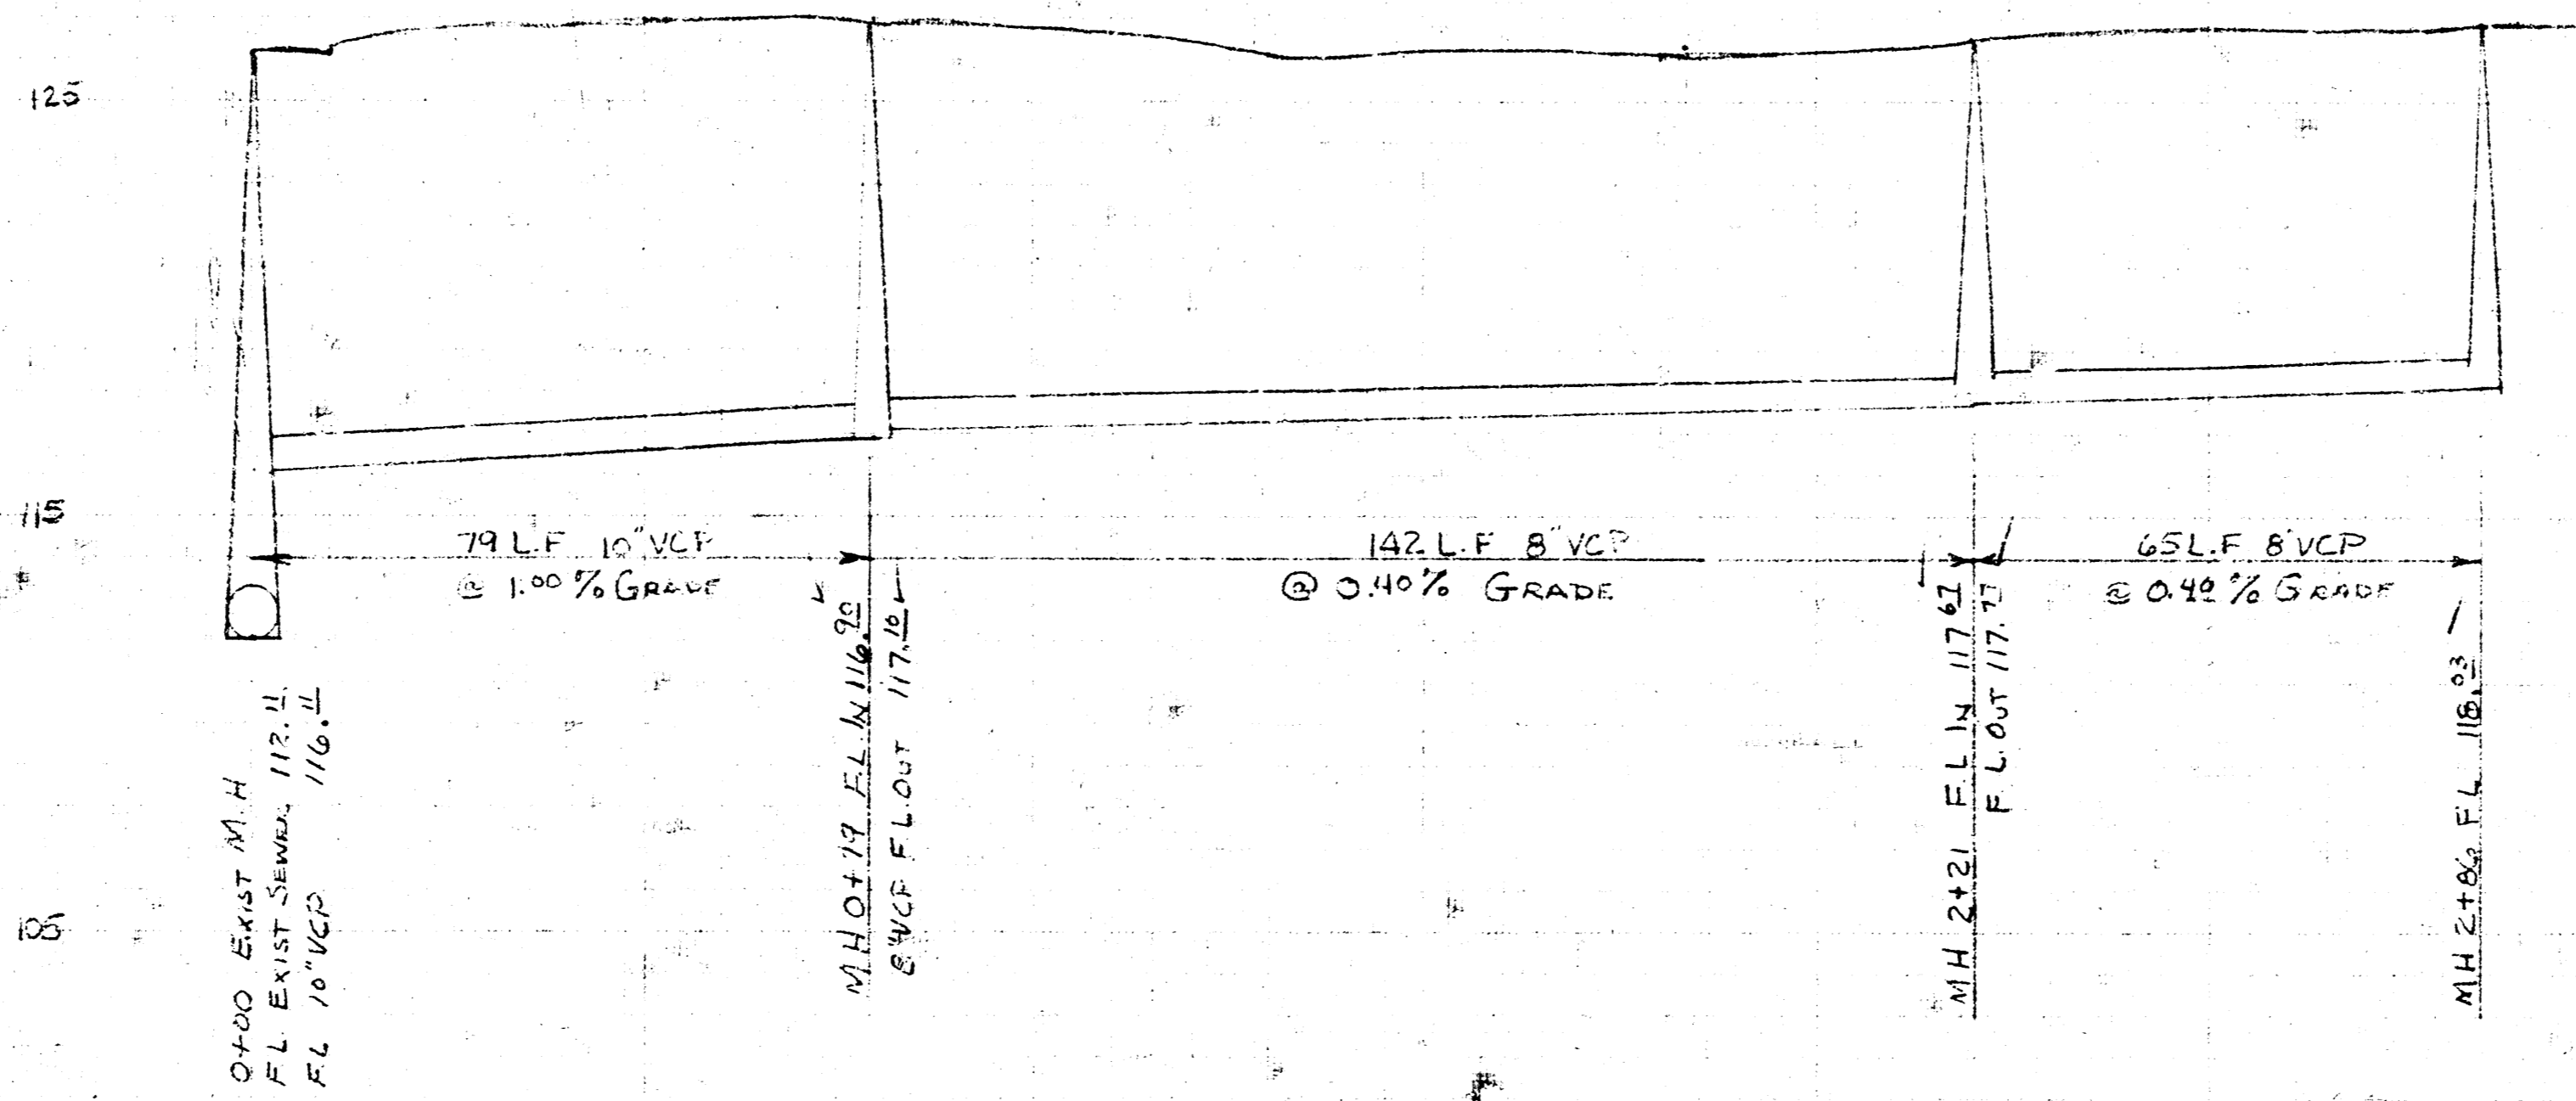

SANITARY SEWER EXT.  
 FOR  
 AMIDON ARMS APARTMENTS  
 2727 N. AMIDON  
 WICHITA, KANSAS  
 NOVEMBER 1971

14 3 2 (2)