
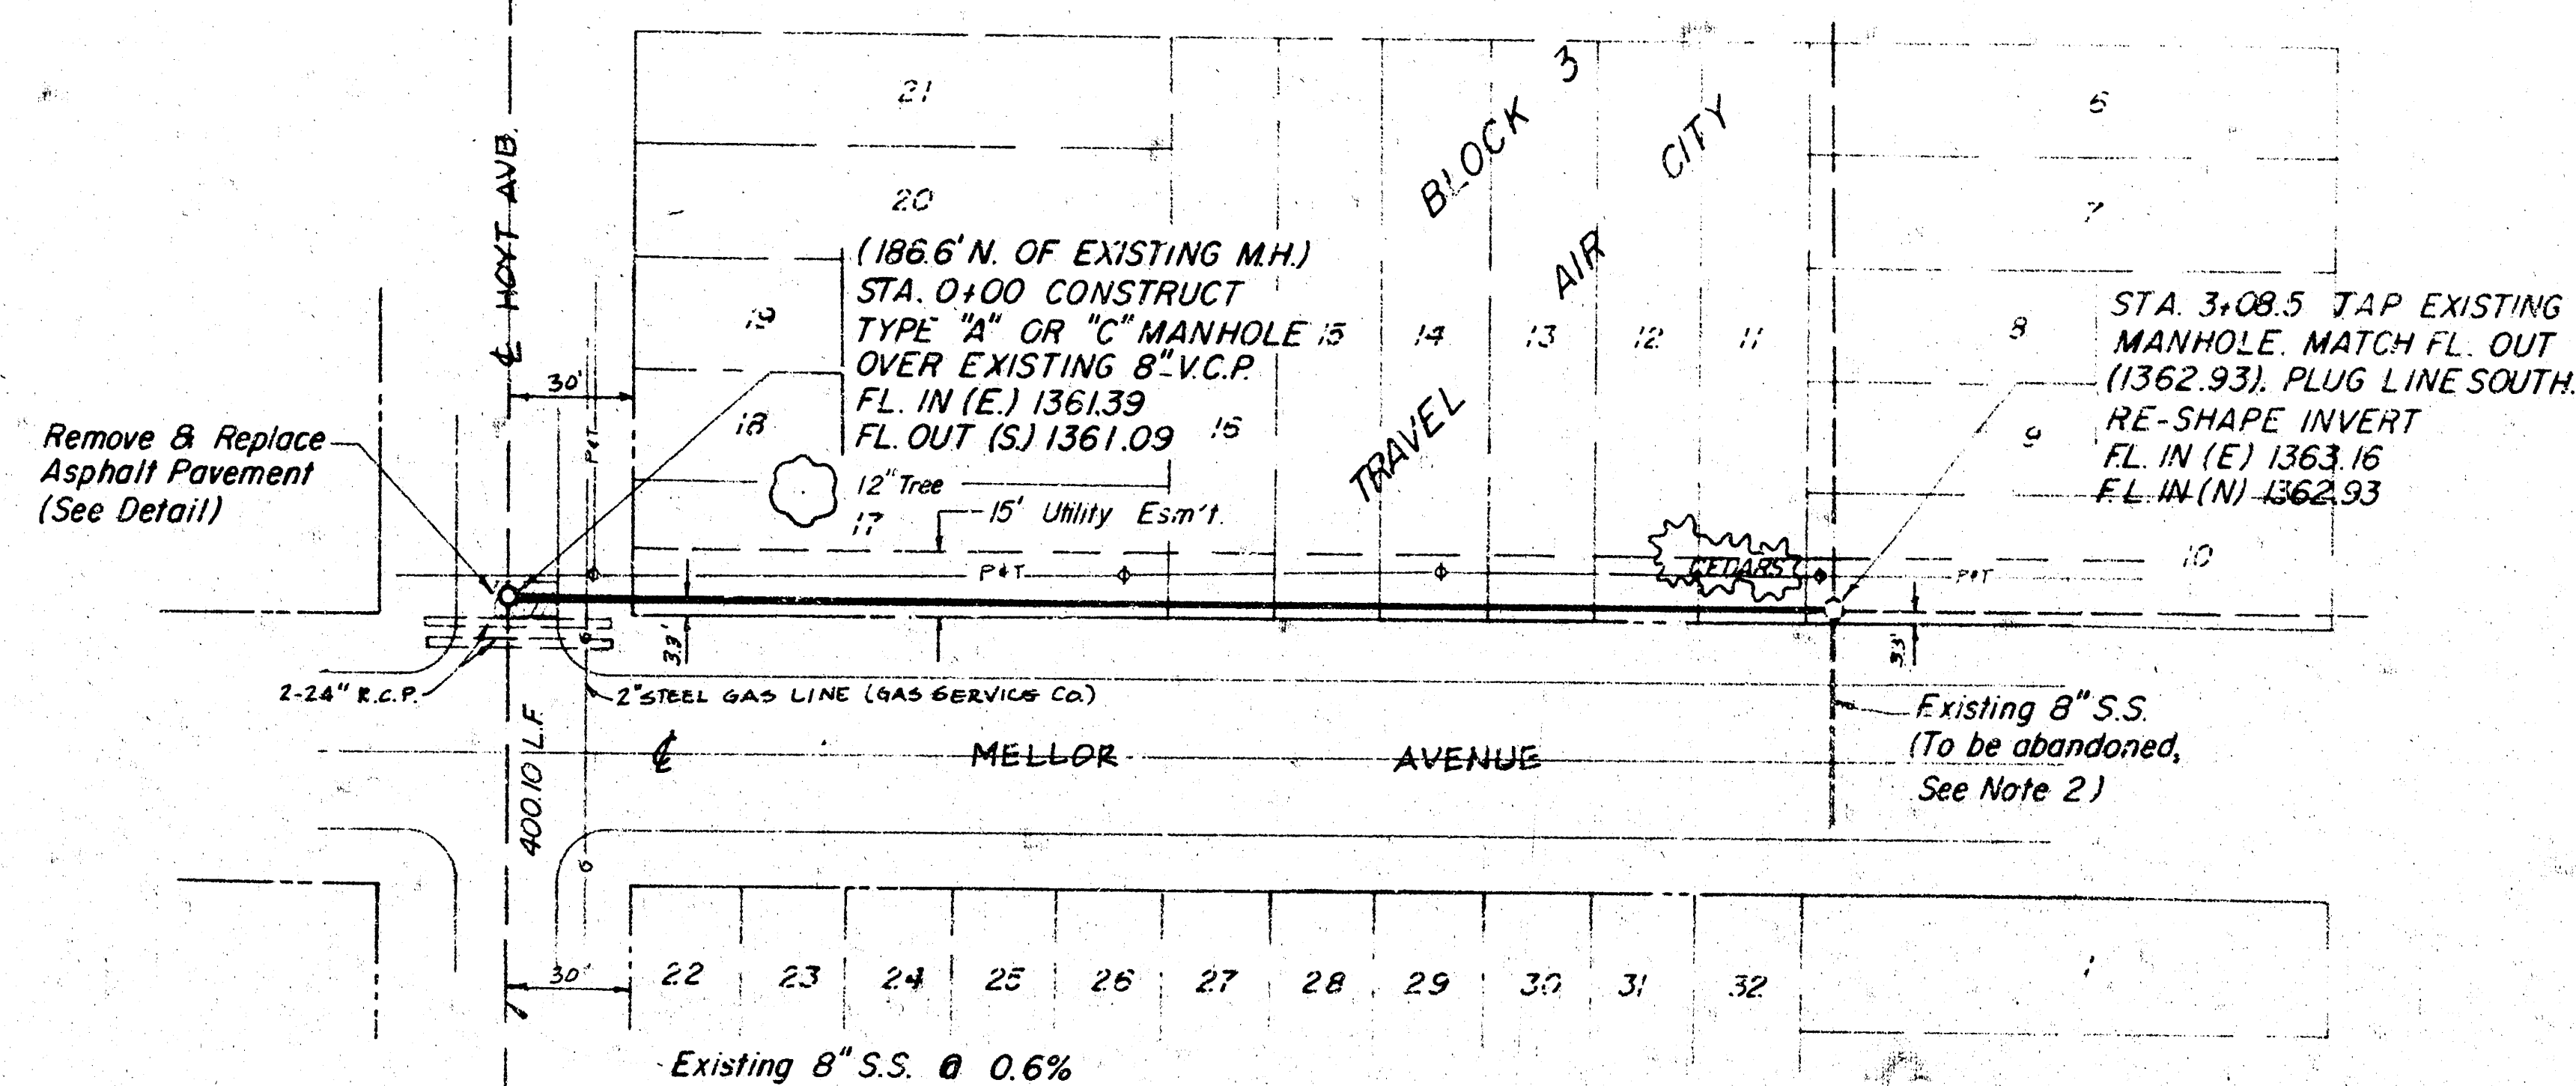
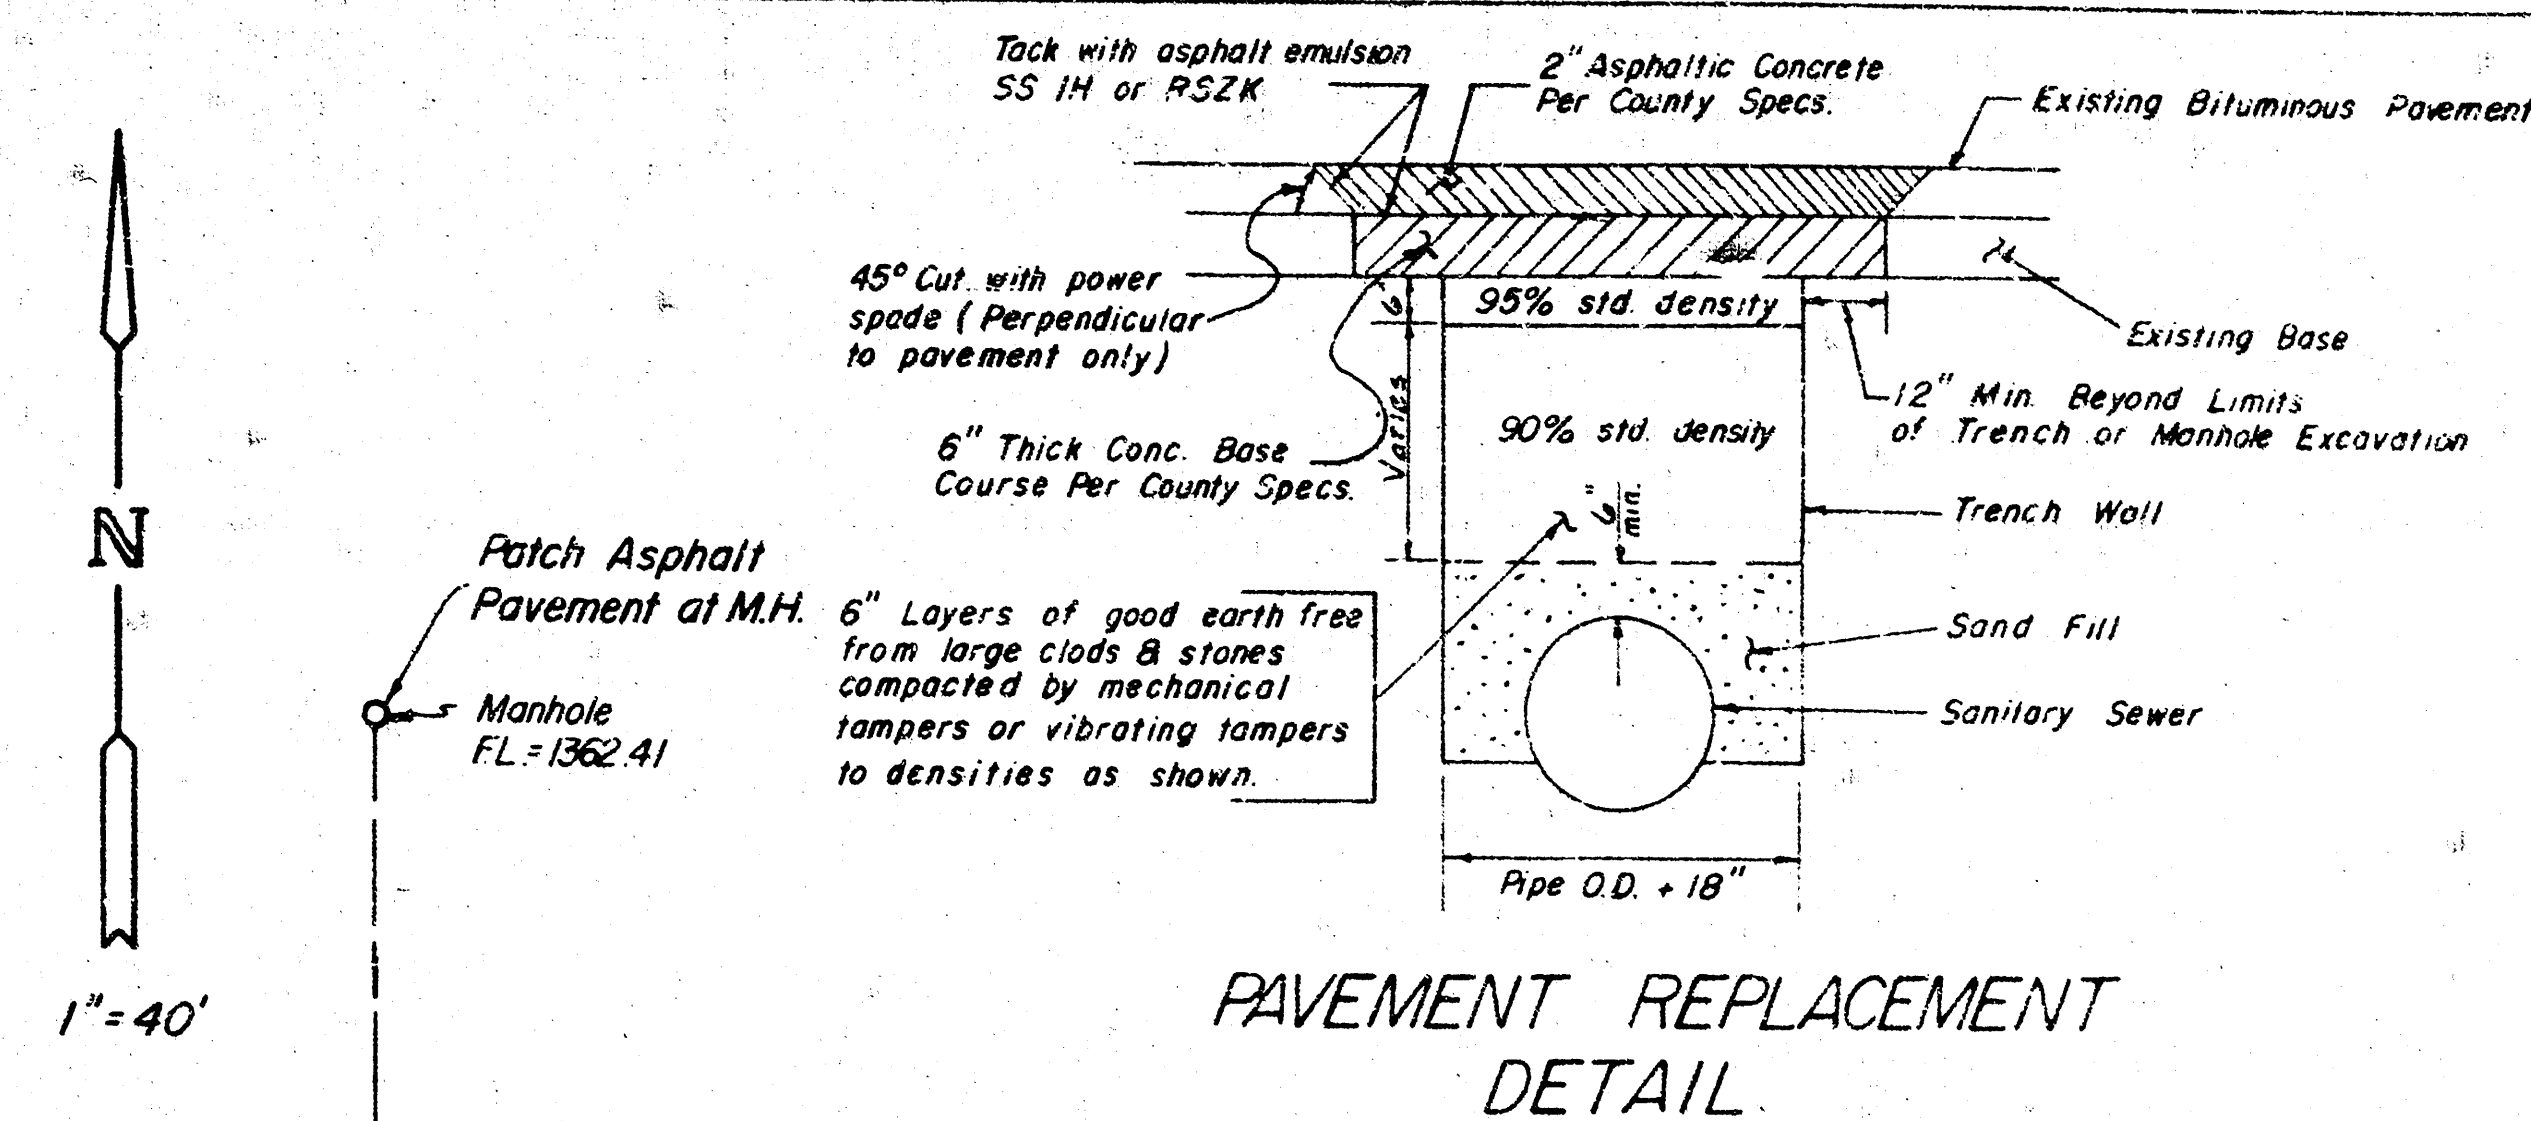


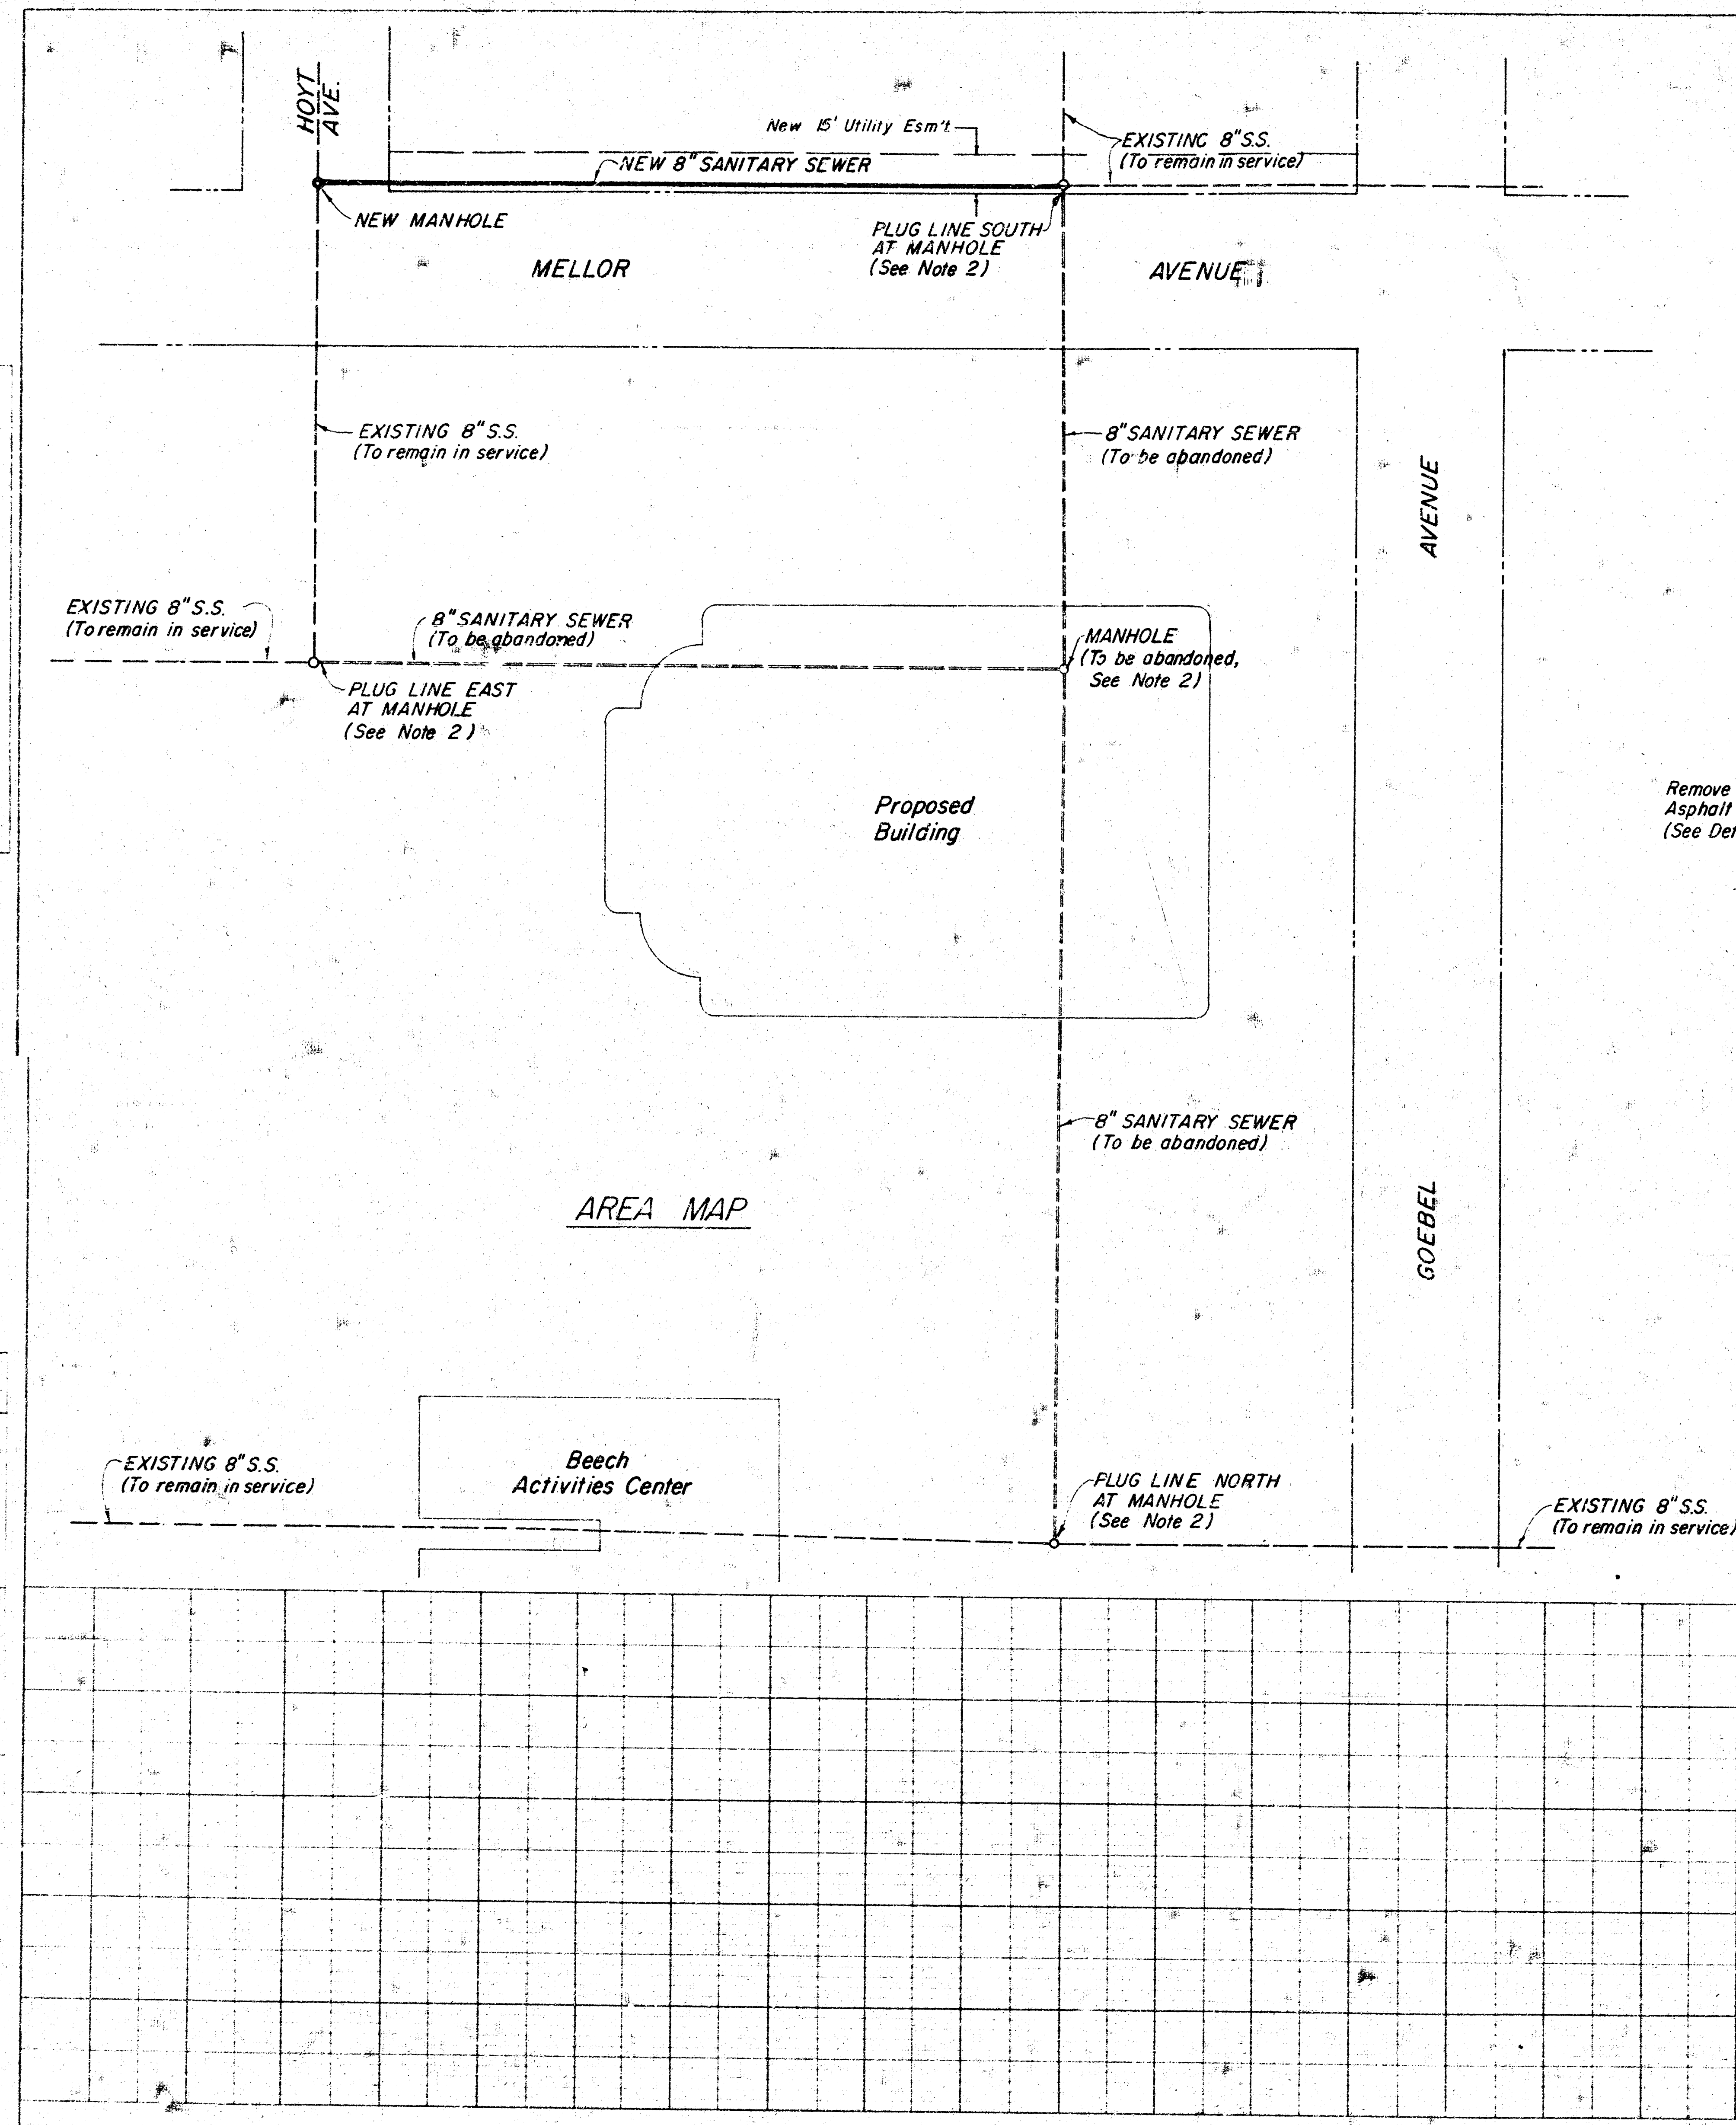

NOTES:

1. All work to conform to City of Wichita Specifications (Exception, see note 2).
2. Lines to be abandoned shall be plugged according to City of Wichita Specs. Lines and manholes shall be removed by separate contract (Site Grading)

City of Wichita Private Project no.
468-76-245-80000-000-000-008


SANITARY SEWER RELOCATION MINNEHA TOWNSHIP Sedgwick County, Kansas for BEECH AIRCRAFT CORPORATION


MOEHRING & ASSOCIATES
CONSULTING ENGINEERS
WICHITA

82-112-P

SHEET 1 OF 3

SCALE
1"=40' Horz.
1"=3' Vert.

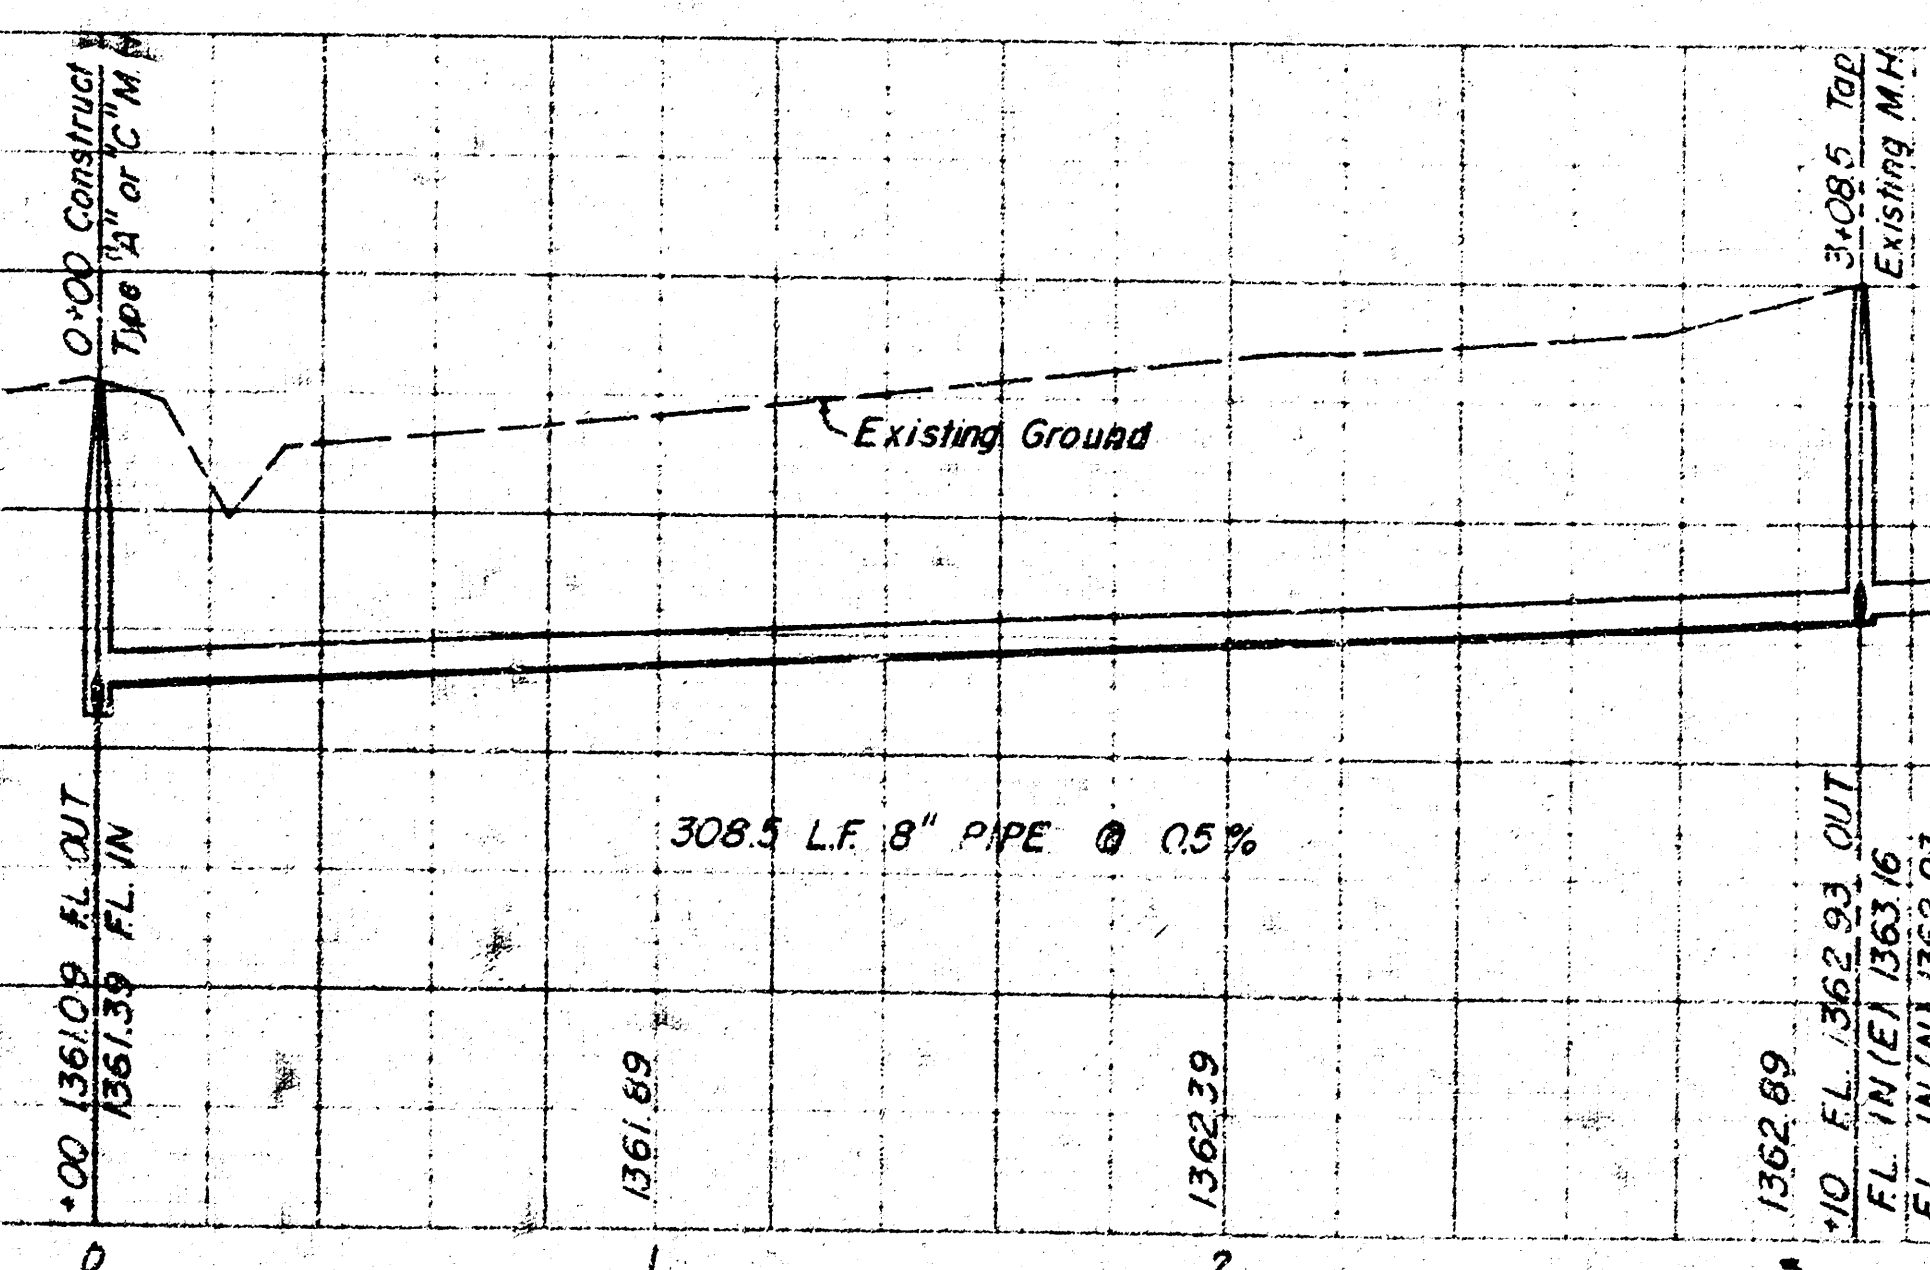

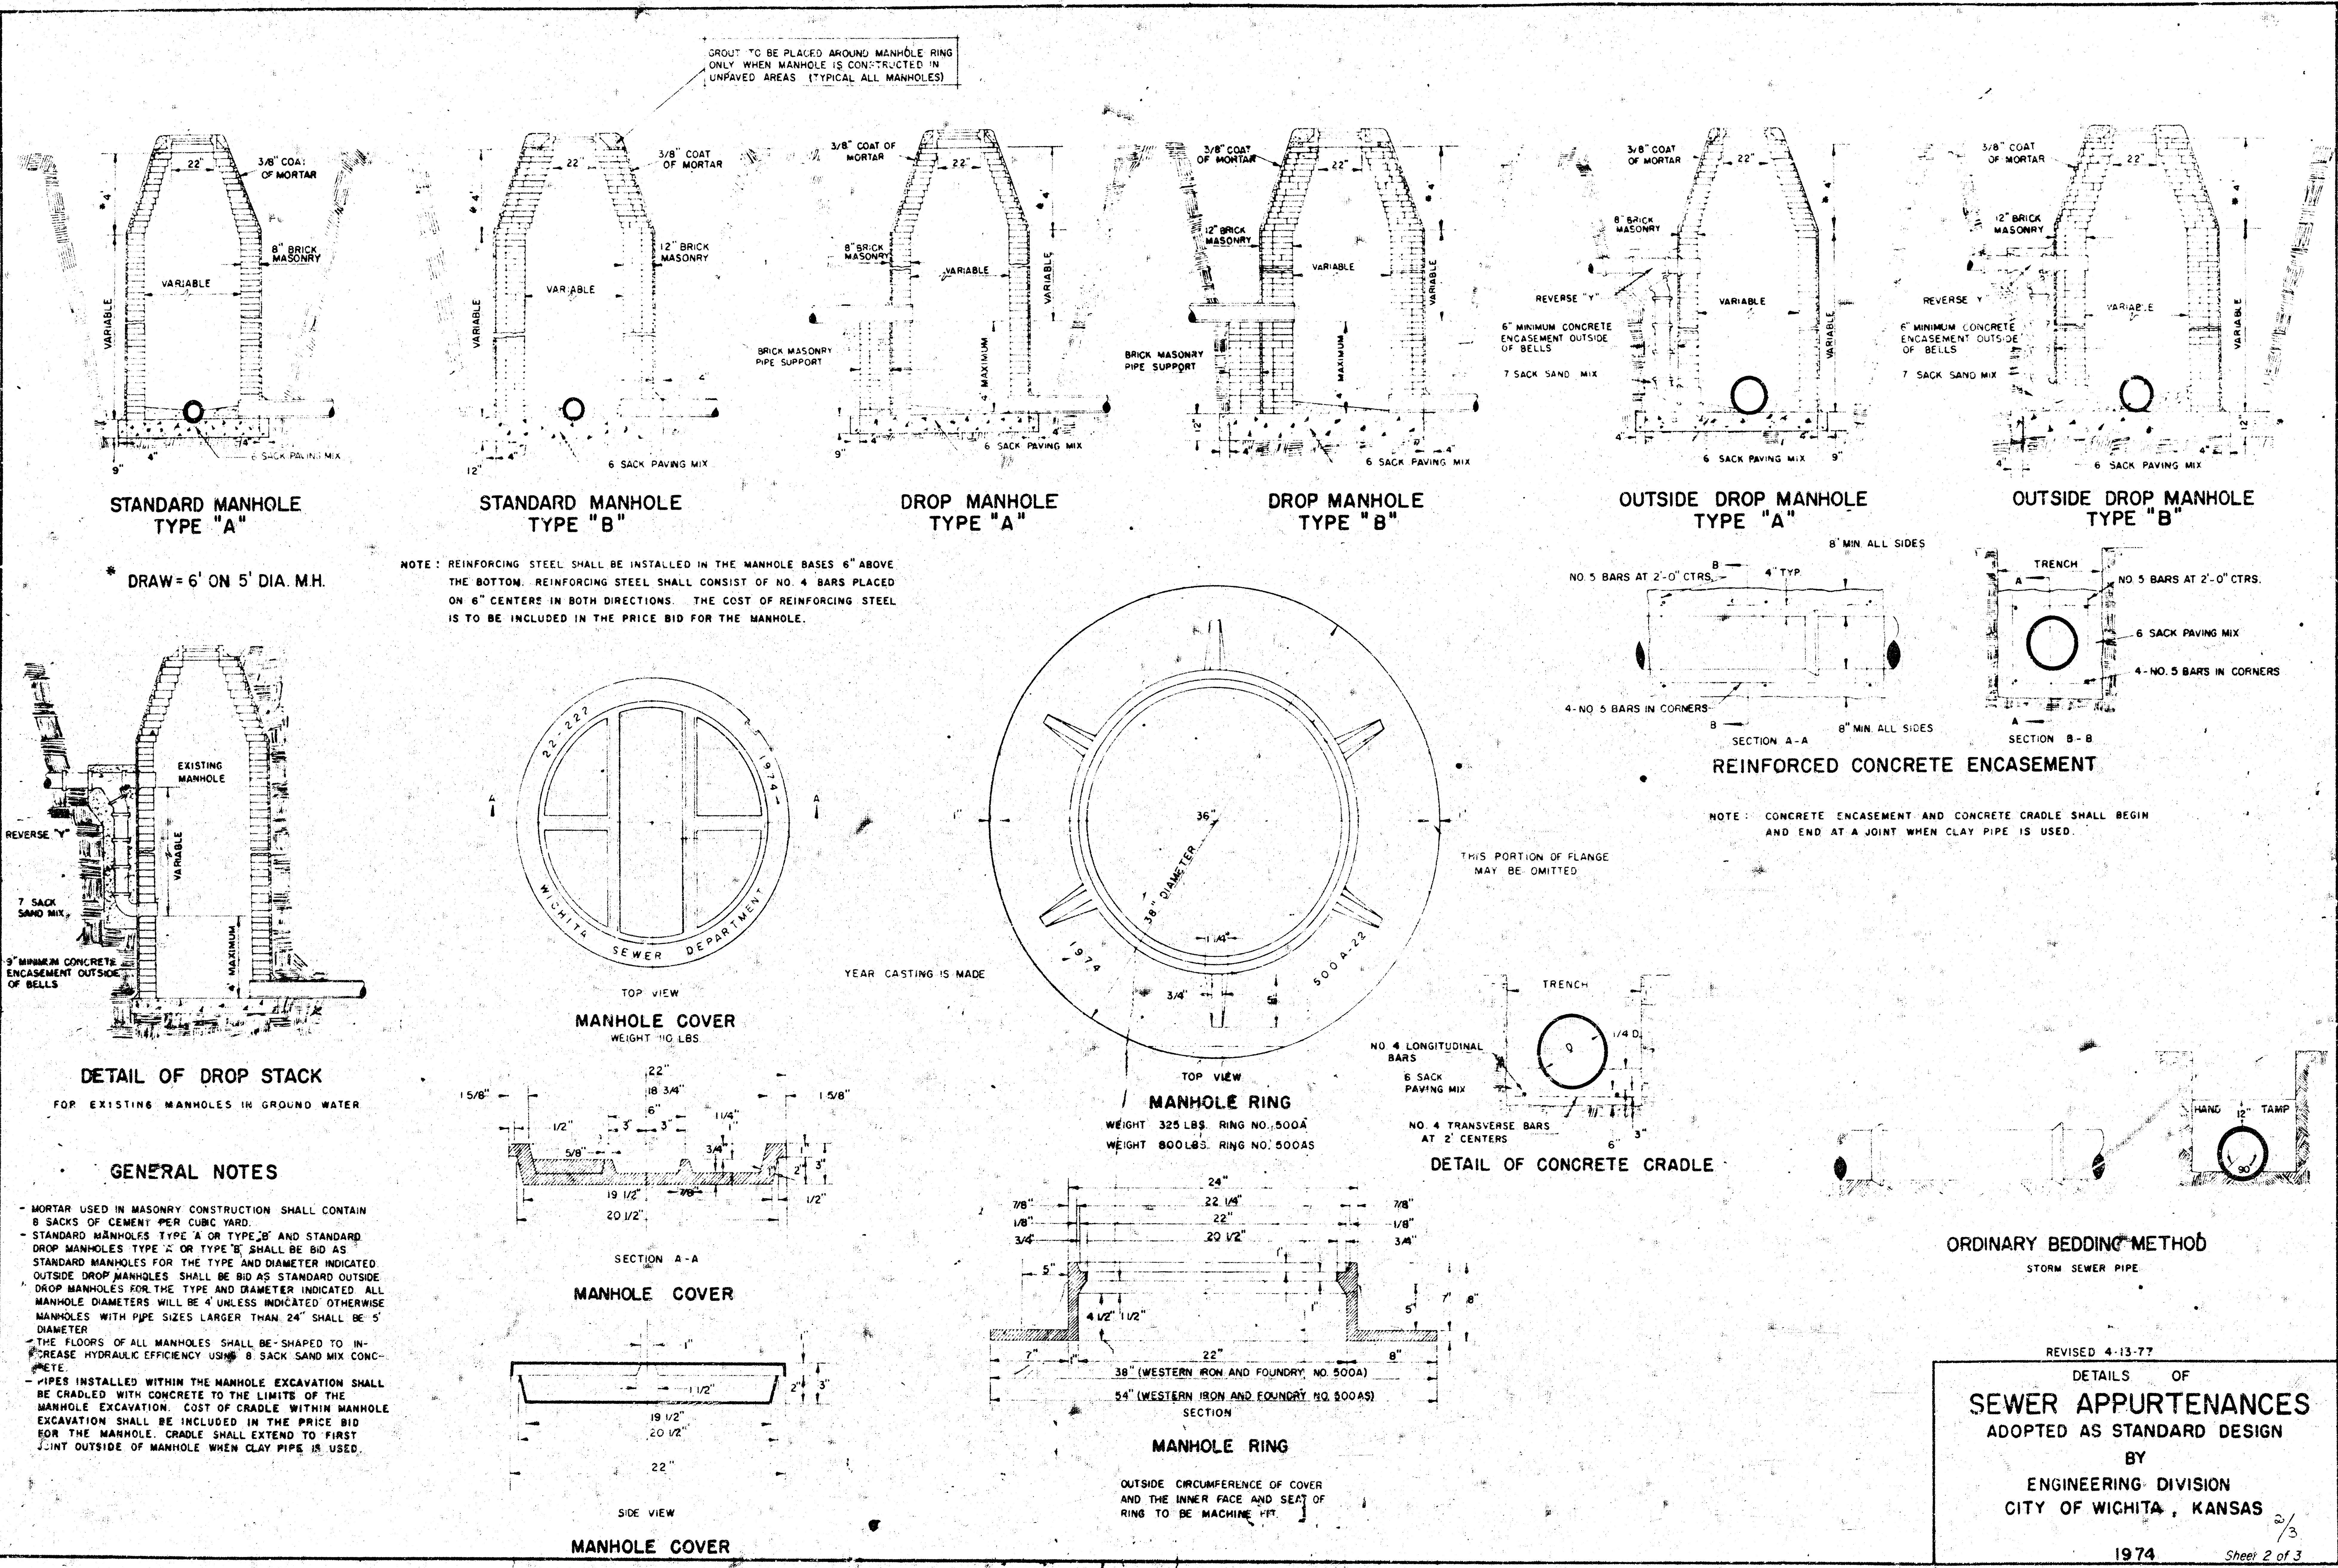

REVISED 4-13-77

DETAILS OF

SEWER APPURTENANCES

ADOPTED AS STANDARD DESIGN

BY

ENGINEERING DIVISION

CITY OF WICHITA, KANSAS

1974

Sheet 2 of 3

RECEIVED
CITY OF WICHITA, KANSAS
ENGINEERING DIVISION
BY
ADOPTED AS STANDARD DESIGN
SEWER APPURTENANCES
DETAILS OF

[illegible]