



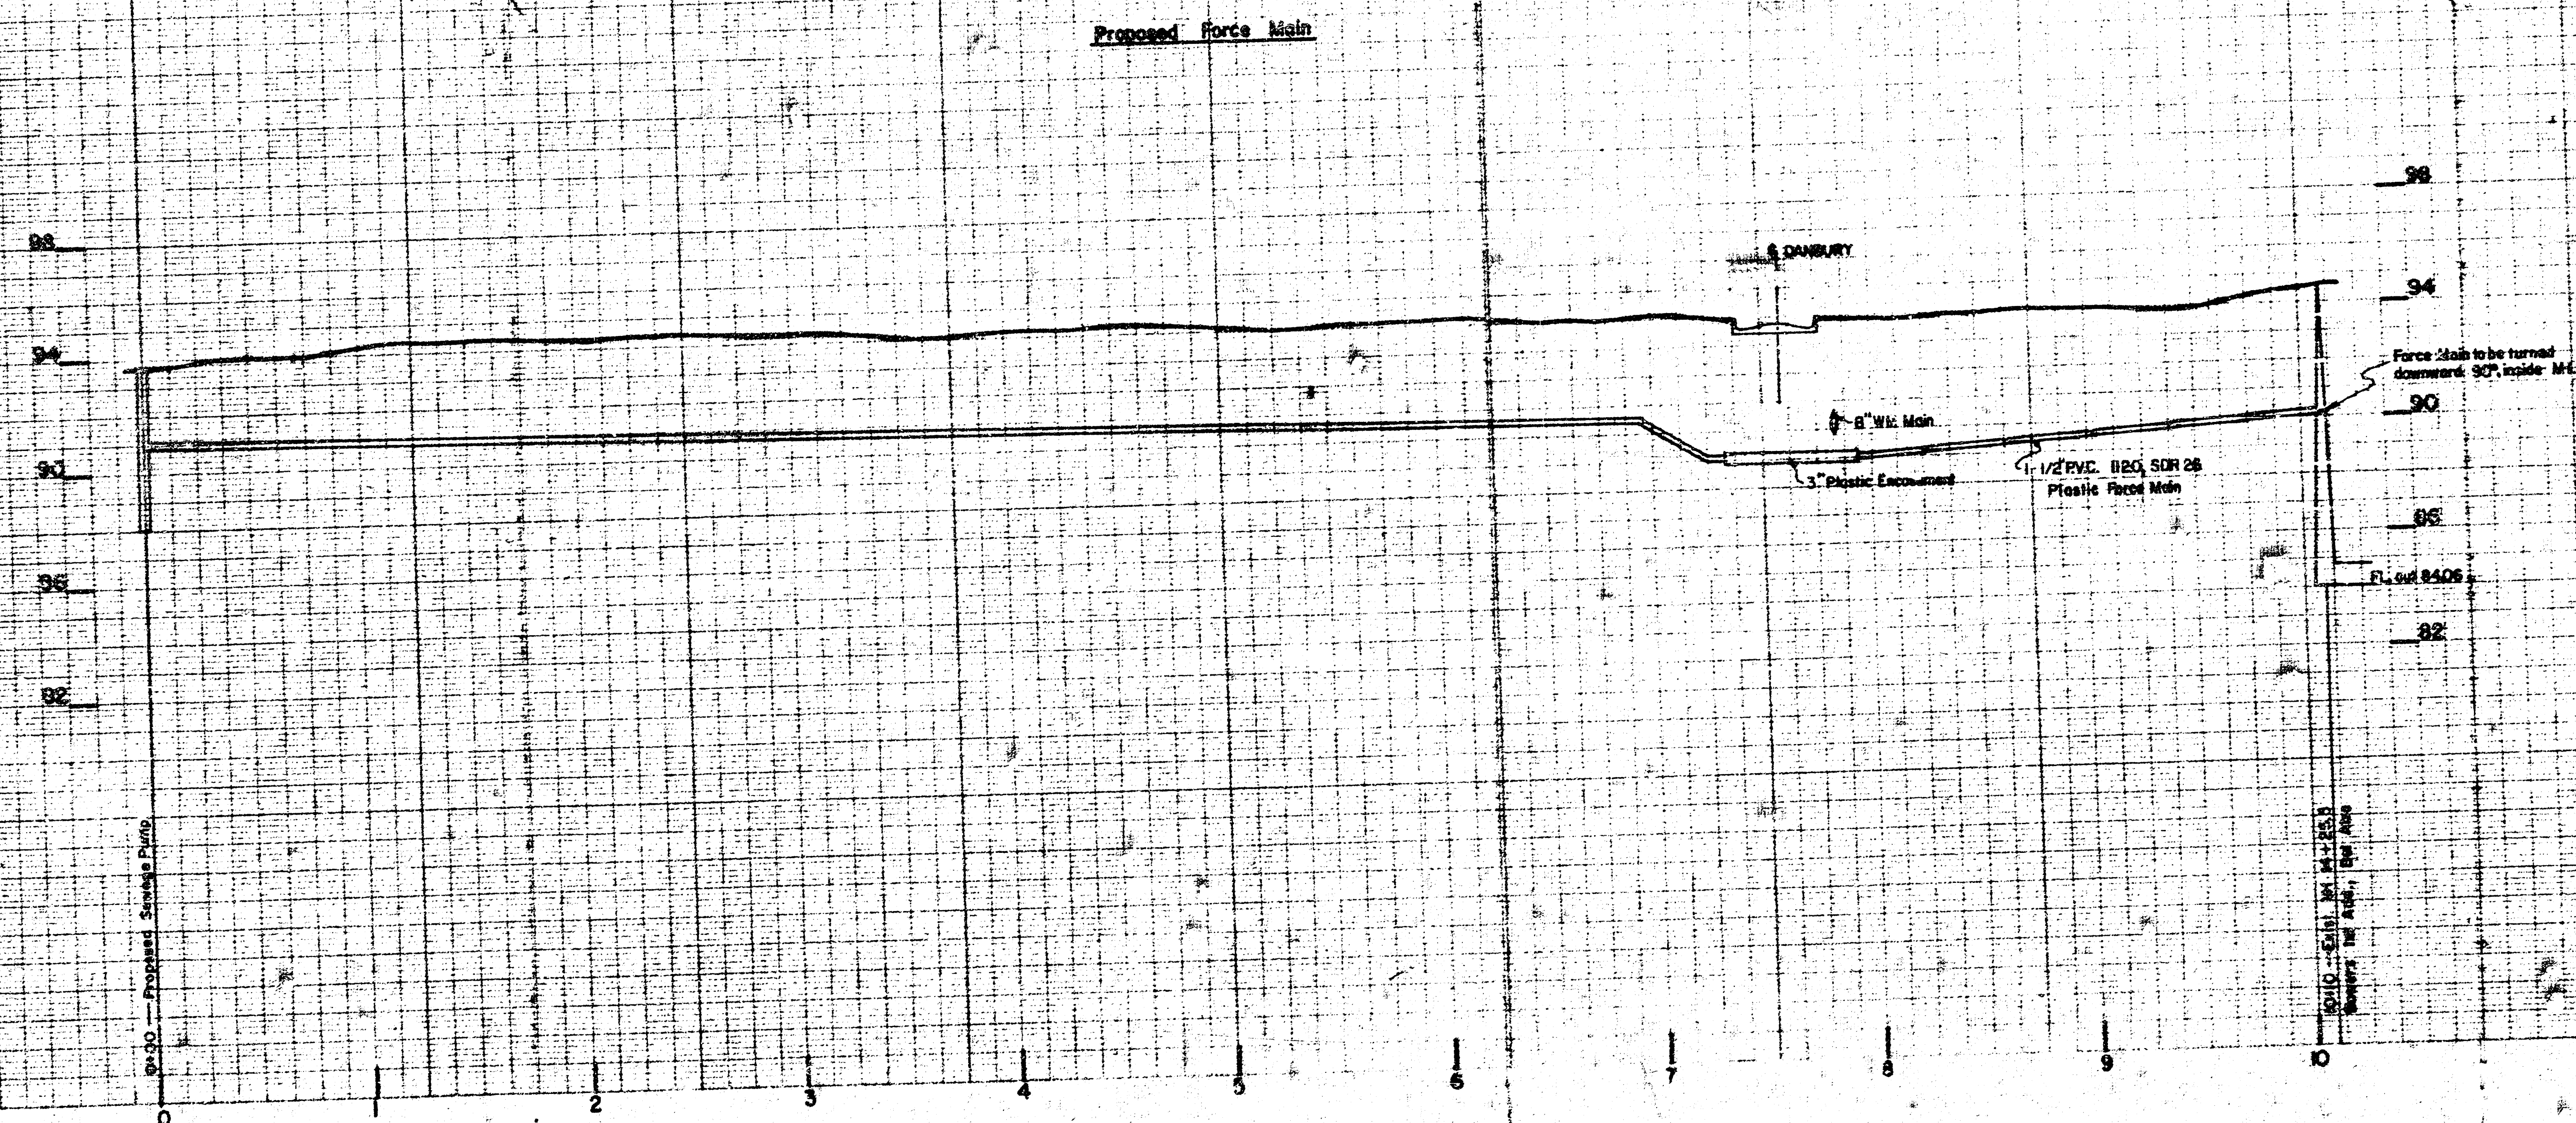

Scale
Plan 1"=100'
Profile Vert. 1"=4'
Horz. 1"=50'

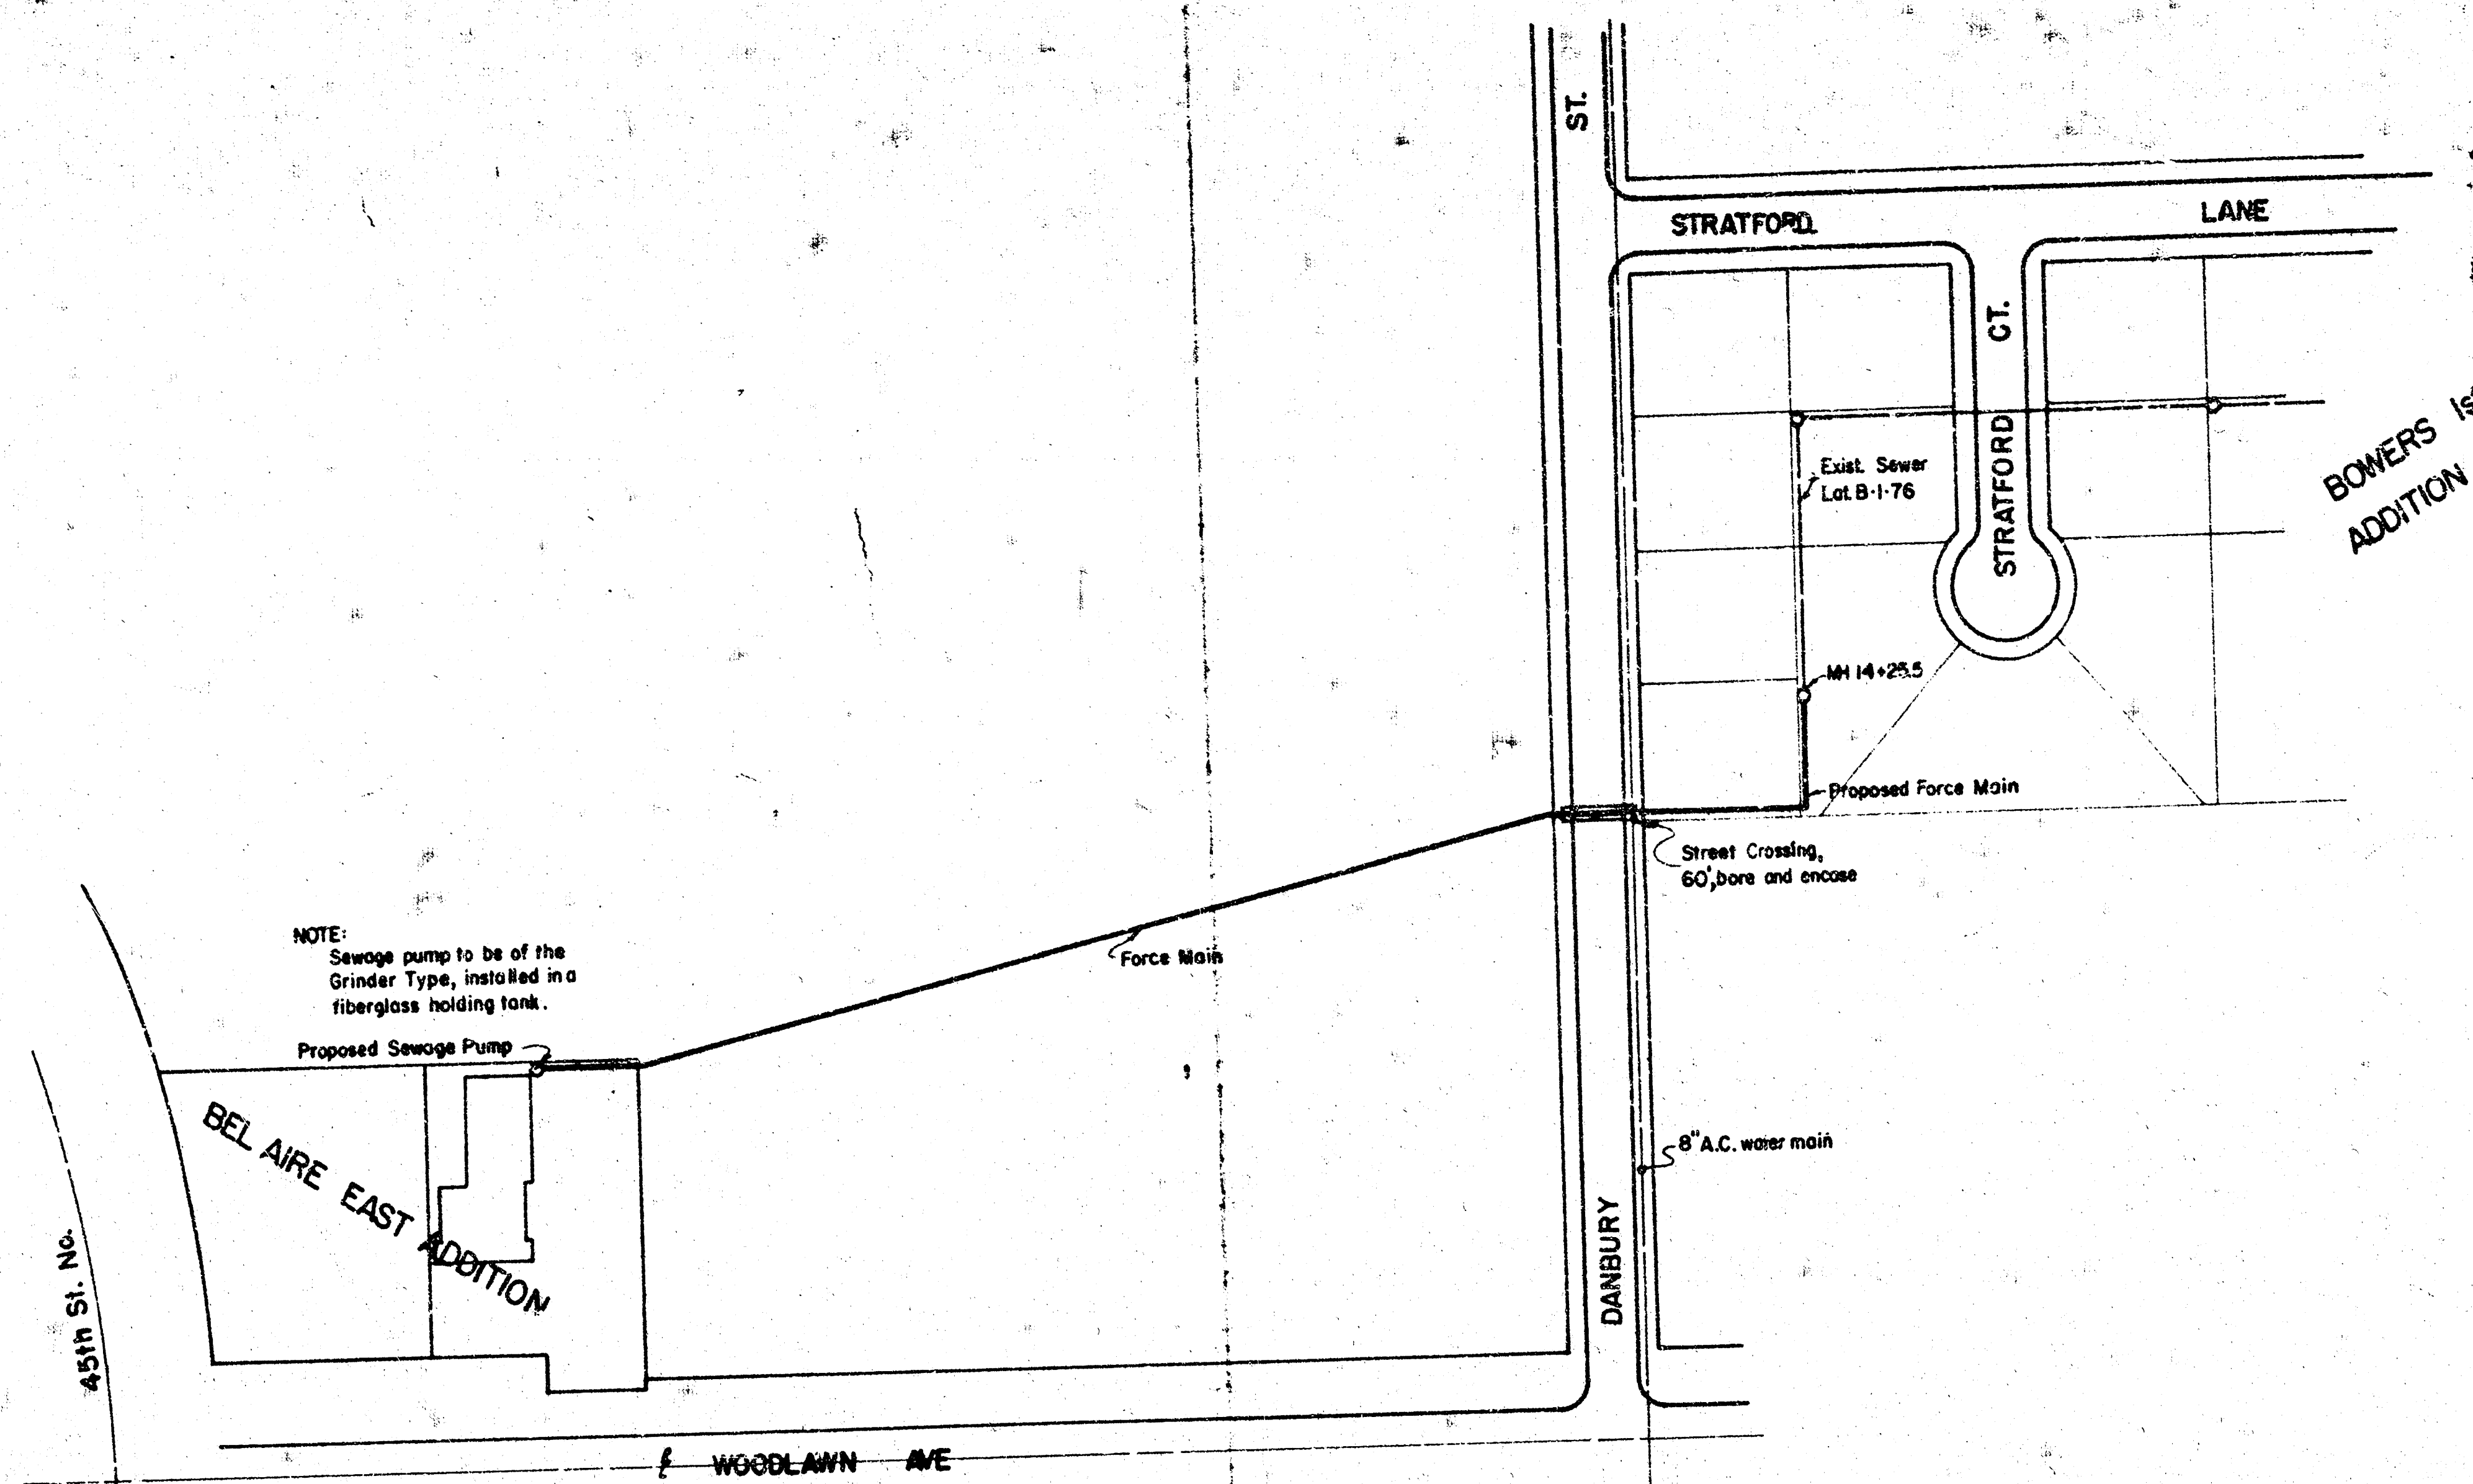

REISS & COODNESS ENGINEERS
2100 WEST 21st STREET
WICHITA, KANSAS 67204
(913) 262-0213

Bel Aire Imp. Dist. - Bel Aire East Addition

14-3-5-50

SCALE: 1"=4'
DATE: 6-26-1979
SHEET: 10

REVISION	DRAWN BY	CHECKED BY	DESIGNED BY	PROJECT
	AM	SCB/STB		Force Main

FILMED FROM THE BEST AVAILABLE COPY