


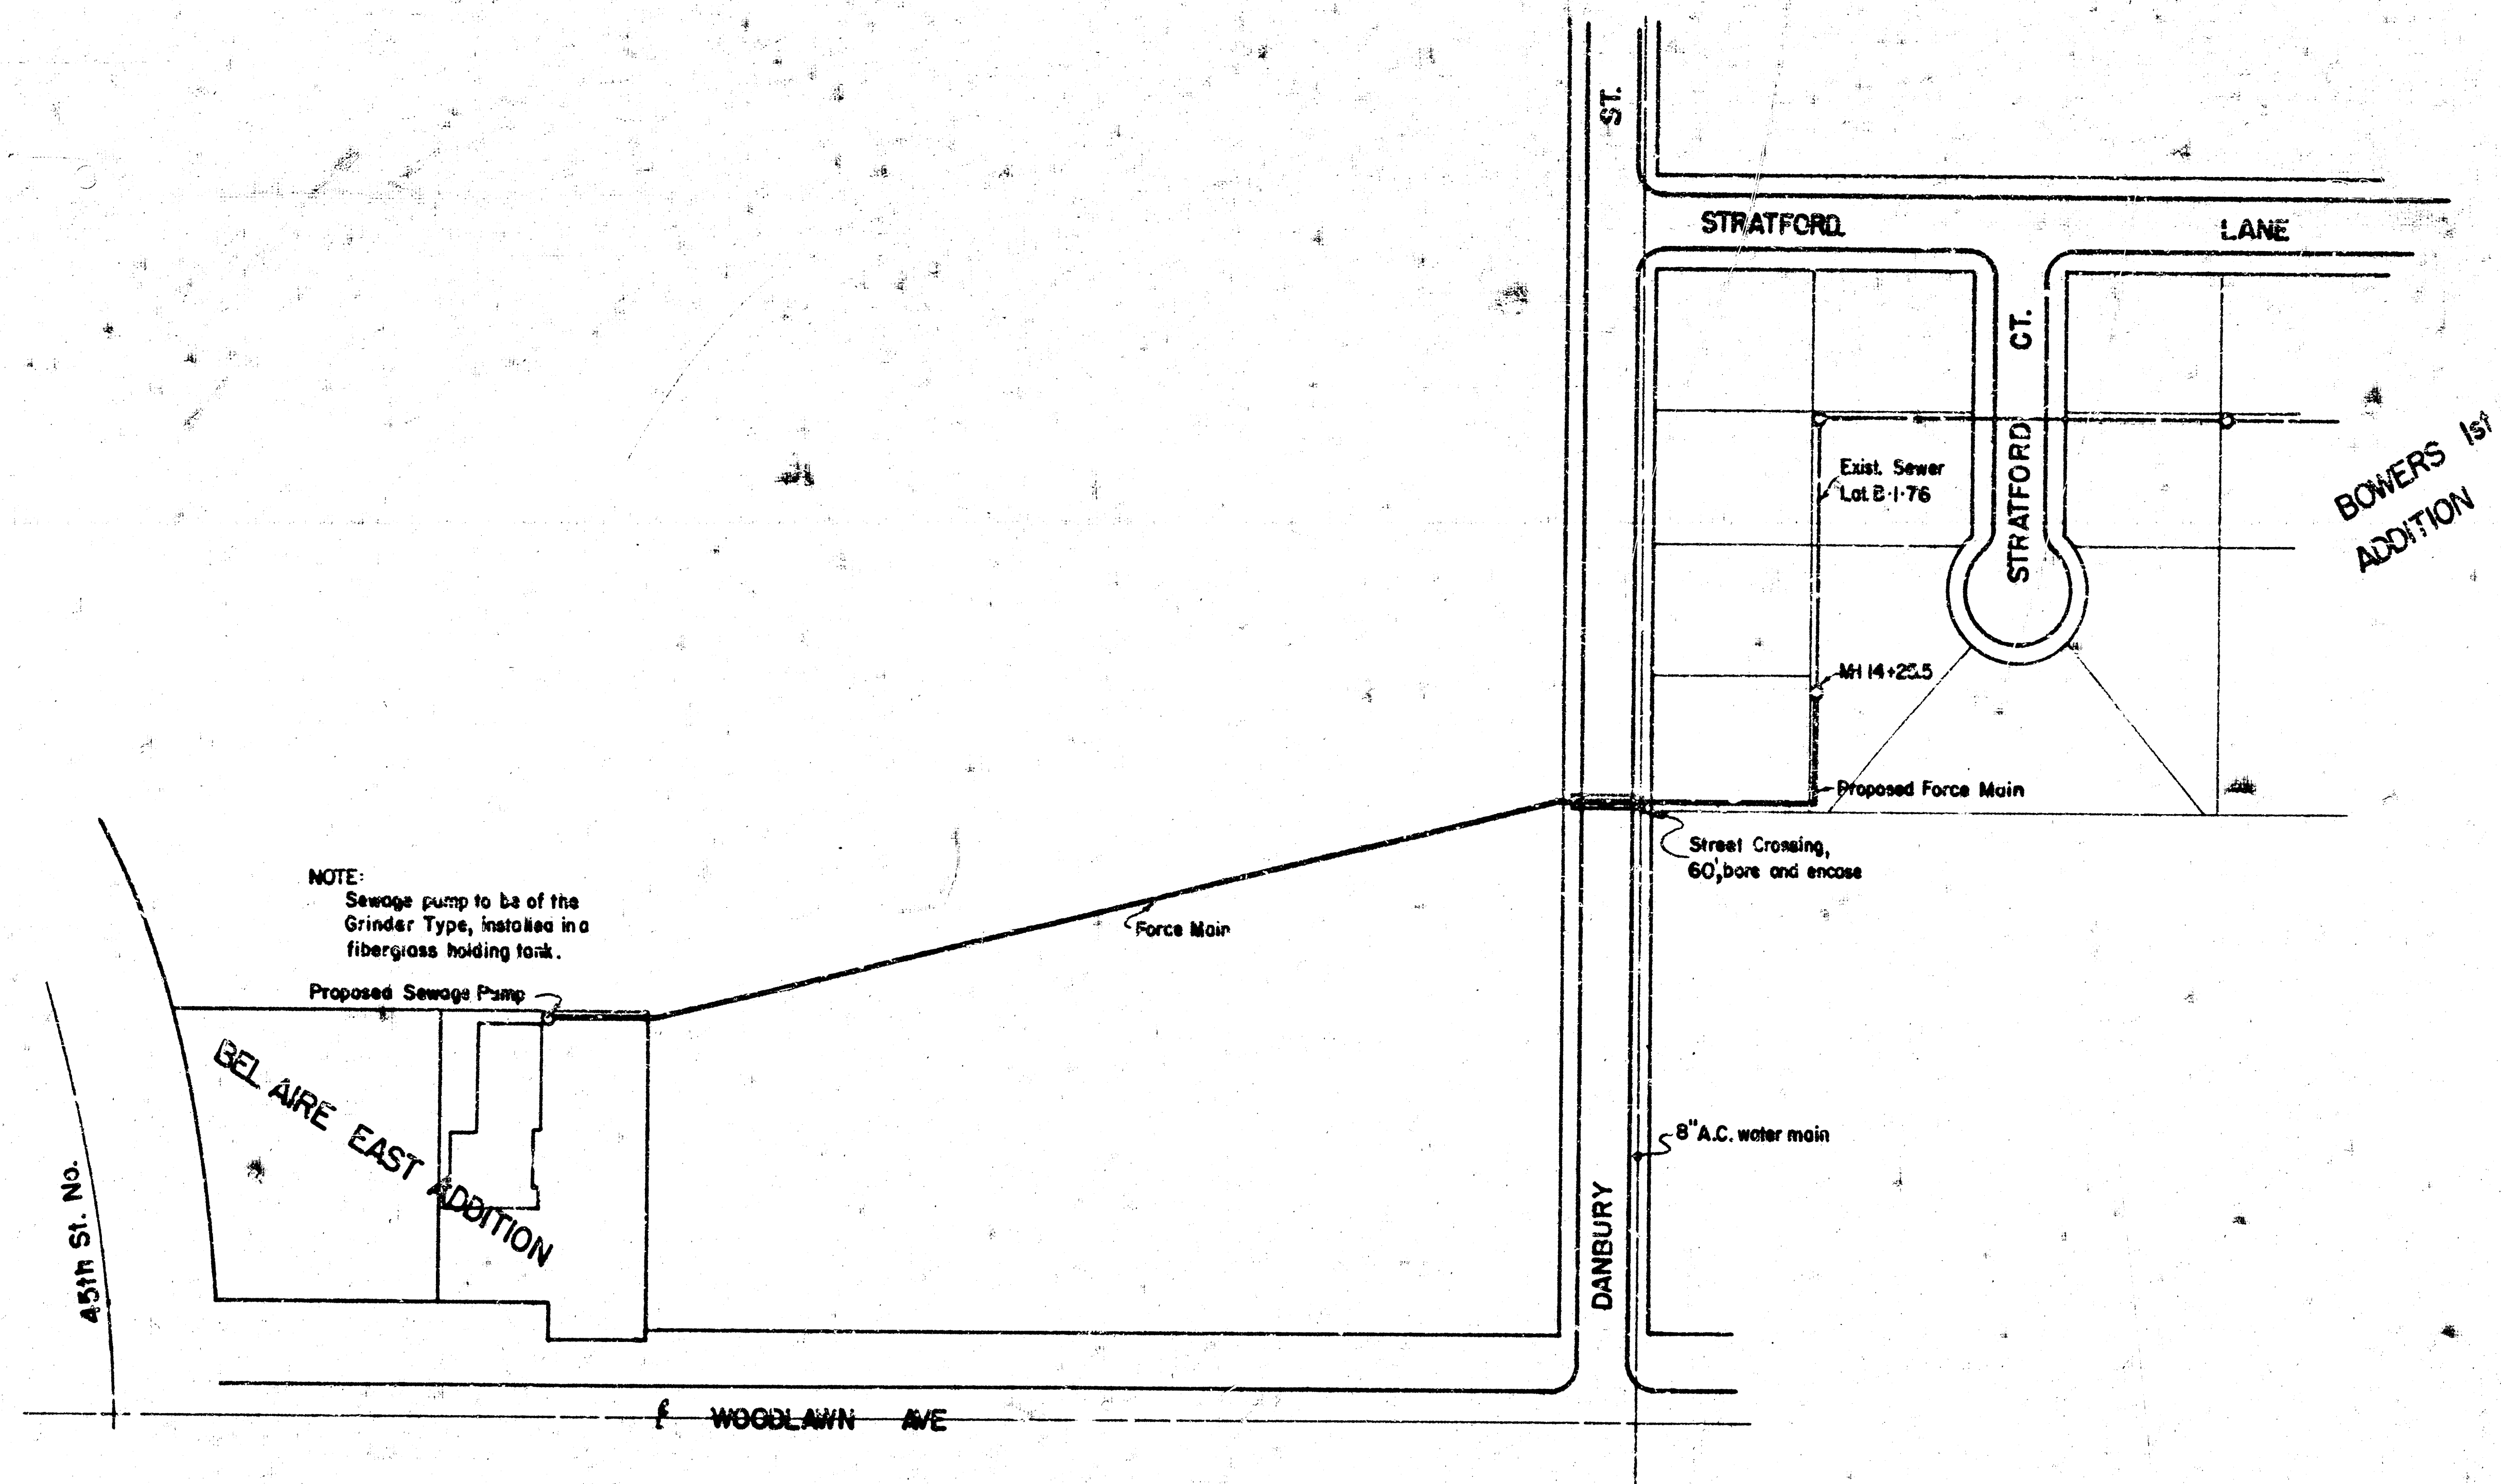

Scale
 Plan 1"=100'
 Profile 1"=4'
 Horiz. 1"=50'

