
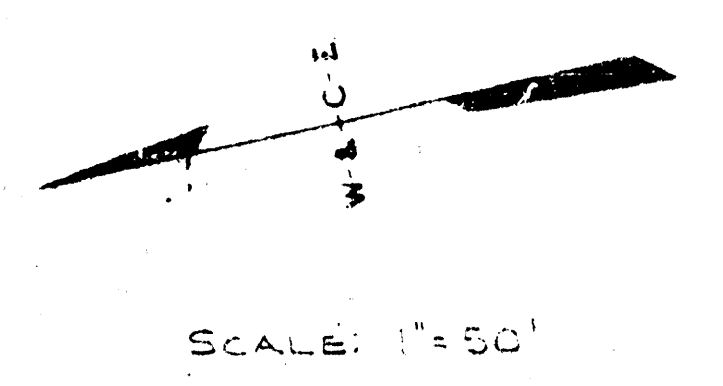


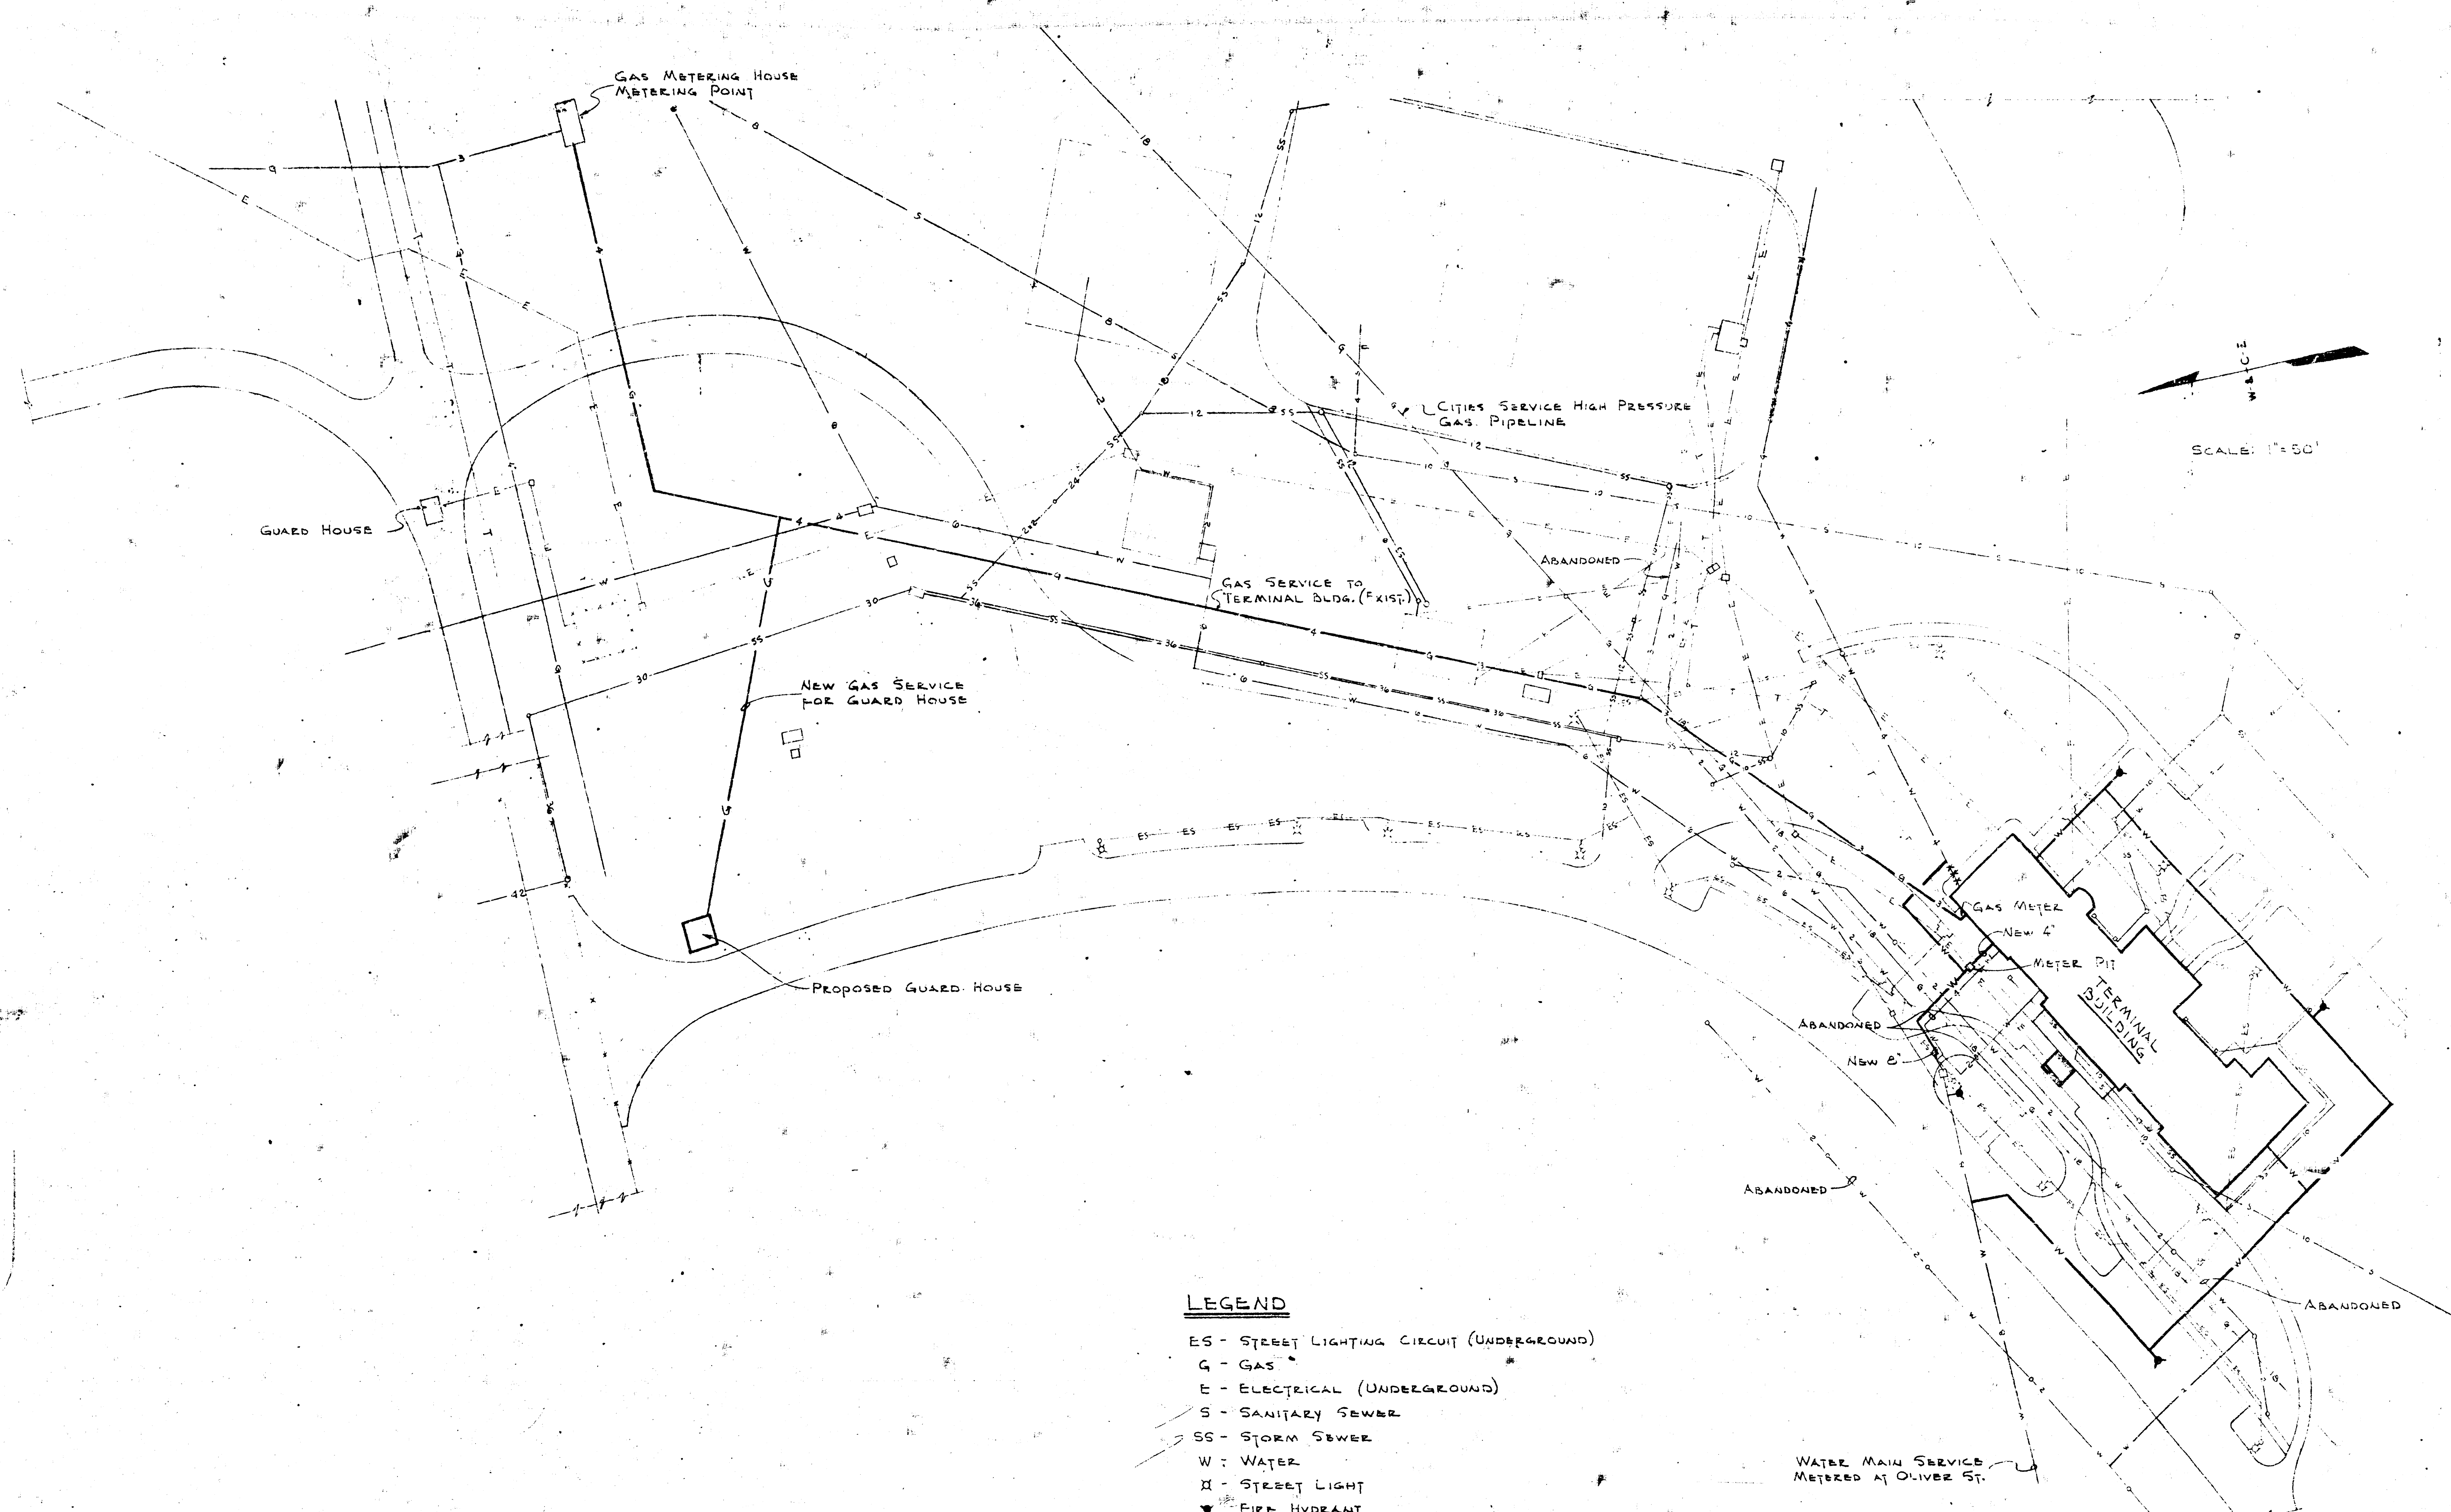

LEGEND

- ES - STREET LIGHTING CIRCUIT (UNDERGROUND)
- G - GAS
- E - ELECTRICAL (UNDERGROUND)
- S - SANITARY SEWER
- SS - STORM SEWER
- W - WATER
- ⊠ - STREET LIGHT
- ⬮ - FIRE HYDRANT

WATER MAIN SERVICE
METERED AT OLIVER ST.

PRELIMINARY DRAWING

A. M. C. PROJECT NO.	
BOEING AIRPLANE COMPANY WICHITA, KANSAS	
IMPROVEMENT OF PLANT FACILITIES	
GOVERNMENT AIRCRAFT ASSEMBLY PLANT NO. 13	
TERMINAL BUILDING	
UTILITY SERVICES	
WILSON & COMPANY, ENGINEERS & ARCHITECTS SALINA, KANSAS	
DESIGNED BY: W. E. B.	CHECKED BY: R. A. M.
DATE: 28 July 1950	DRAWING NO. 5

BOEING AIRPLANE COMPANY WICHITA, KANSAS	AIR FORCE PLANT REPRESENTATIVE	APPROVED BY: _____ DATE: _____	CHIEF, PREPAREDNESS BRANCH INDUSTRIAL & RESOURCES DIVISION HEADQUARTERS AIR MATERIEL COMMAND
RECOMMENDED FOR APPROVAL	RECOMMENDED BY: _____ DATE: _____	DATE: _____ DESCRIPTION: _____ BY: _____ APP'D: _____	REVISIONS

