


PLAN
 Steve Palmer
 01.10.17

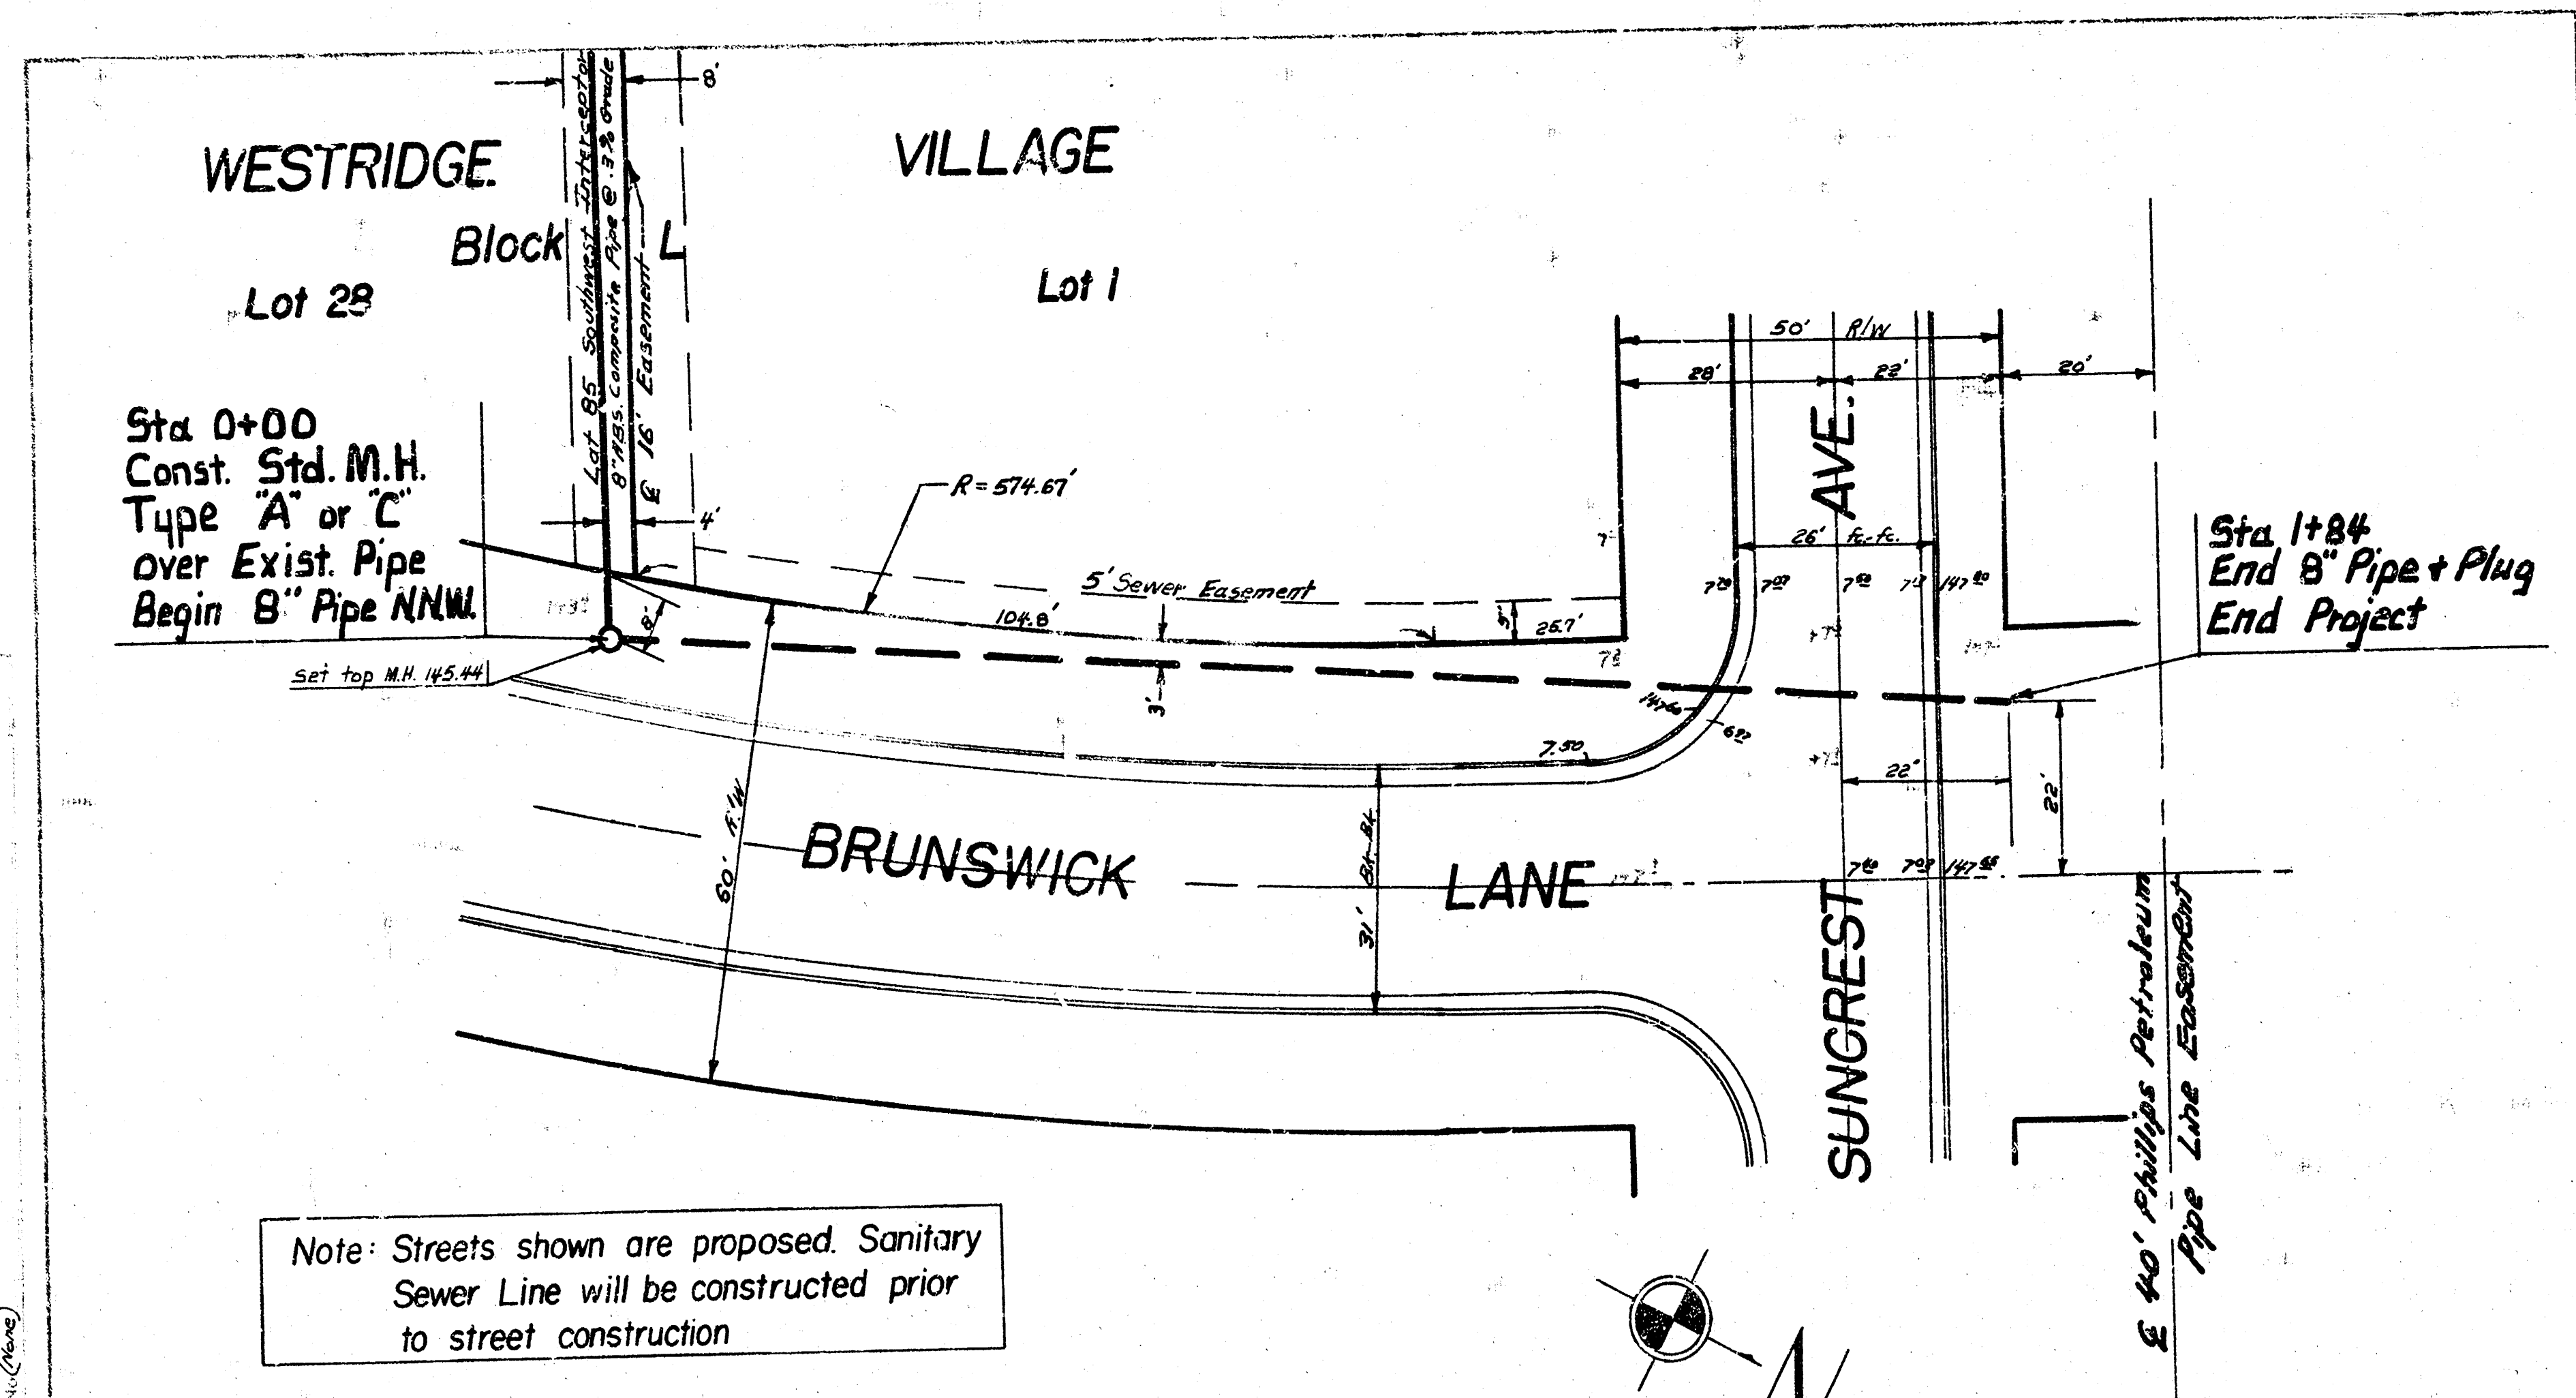

BM 141.38 "□" Chiseled in top of S. curb on Timothy Lane Approx.
 2' West of the drainage inlet on the S.W. corner of
 Timothy Lane & Brunswick Lane.

Plan Scale 1" = 20'
 Profile Scale 1" = 20' Horz.
 1" = 5' Vert.

PROFILE
 Steve Palmer
 01.10.17

