

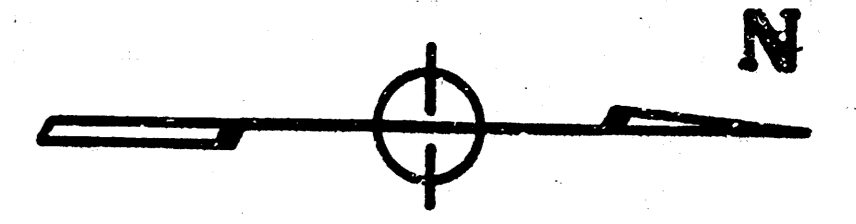


BENCH MARK: SOUTH BOLT ON TOP OF FIRE Hydrant, 53' N + 64' E of VENEILL and WEST STREET 564.1 = 142.16 City Datum

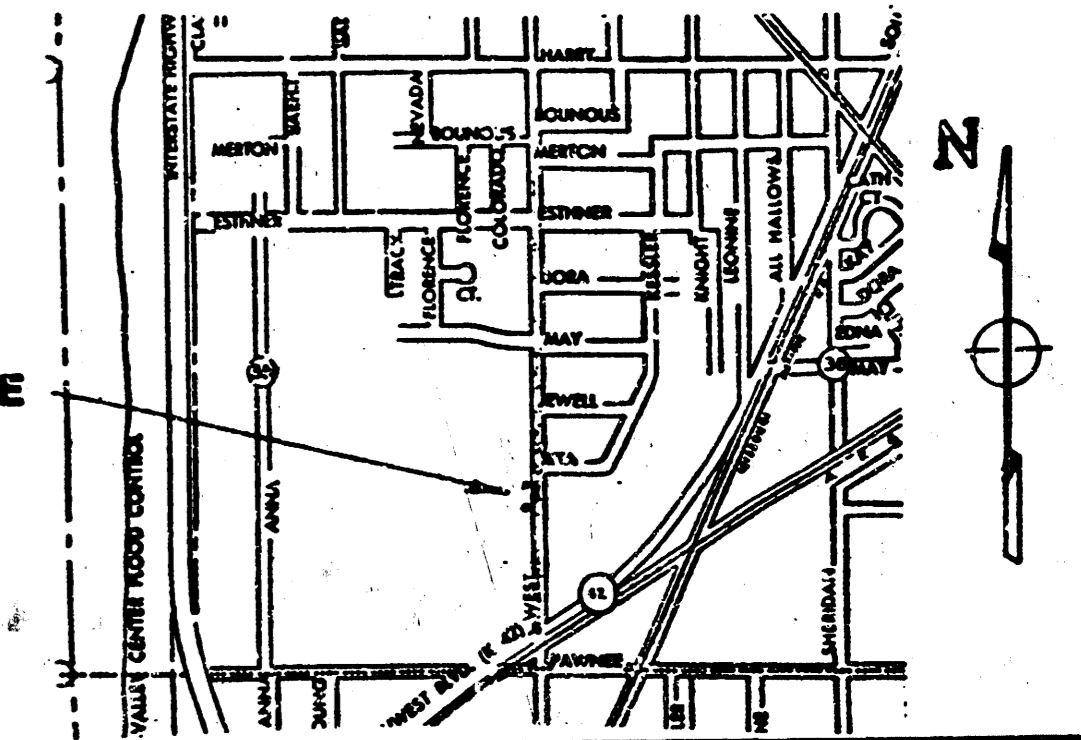


SCALE 1" = 40' PLAN
1" = 5' PROFILE

DATE: _____
BY: CB 8/14/85
REVISIONS:
NO. _____

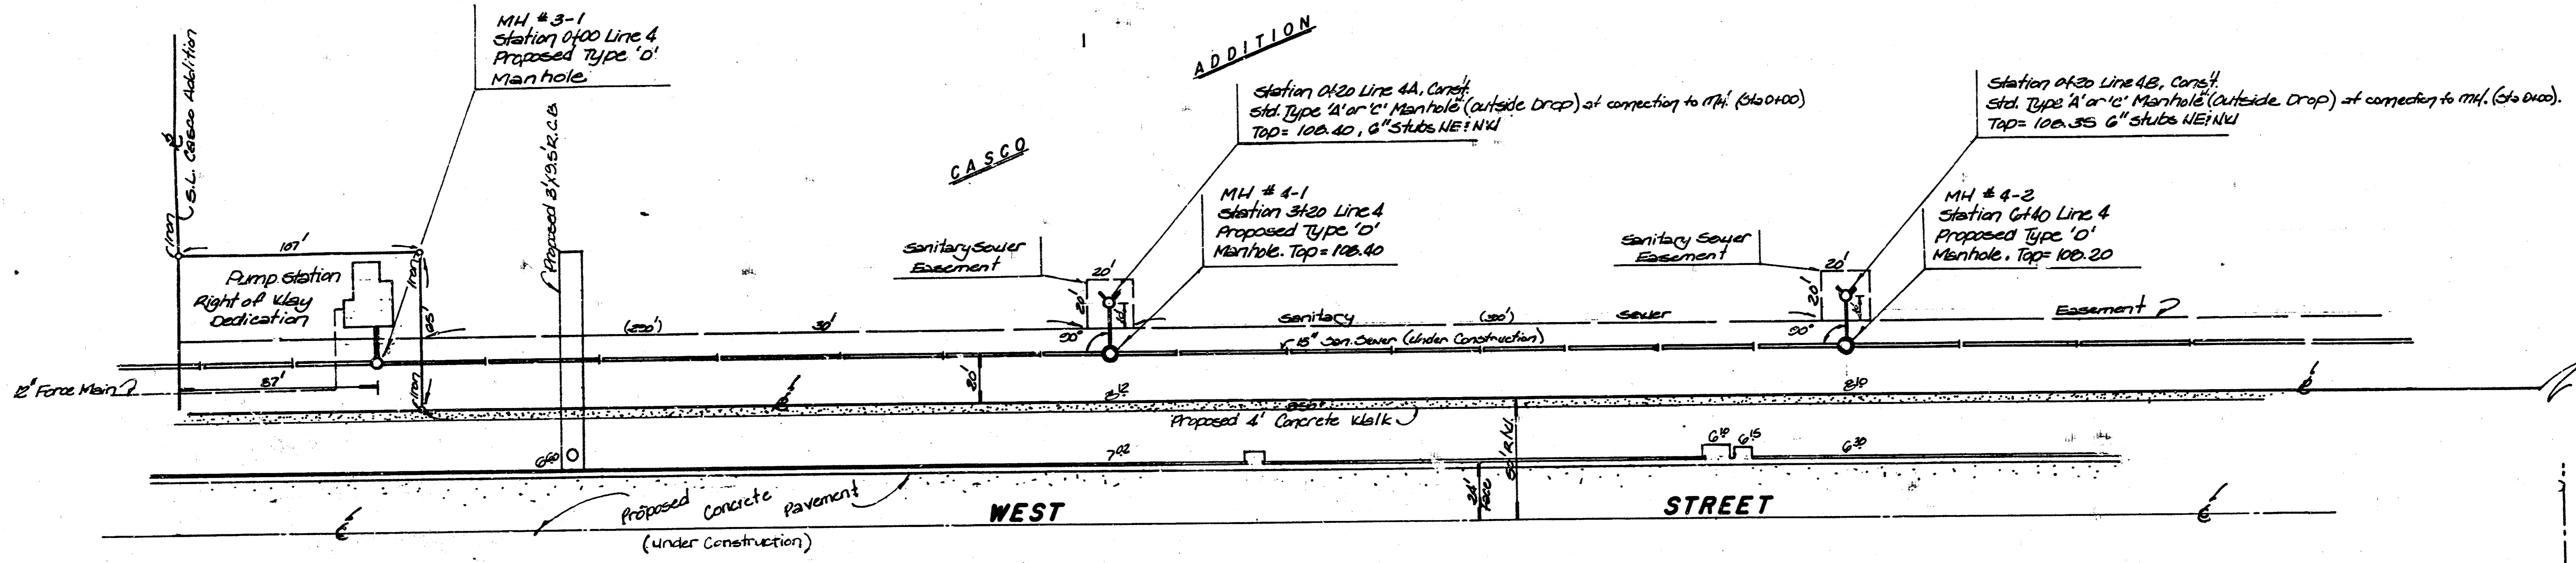

DATE: _____
BY: _____
REVISIONS:
NO. _____

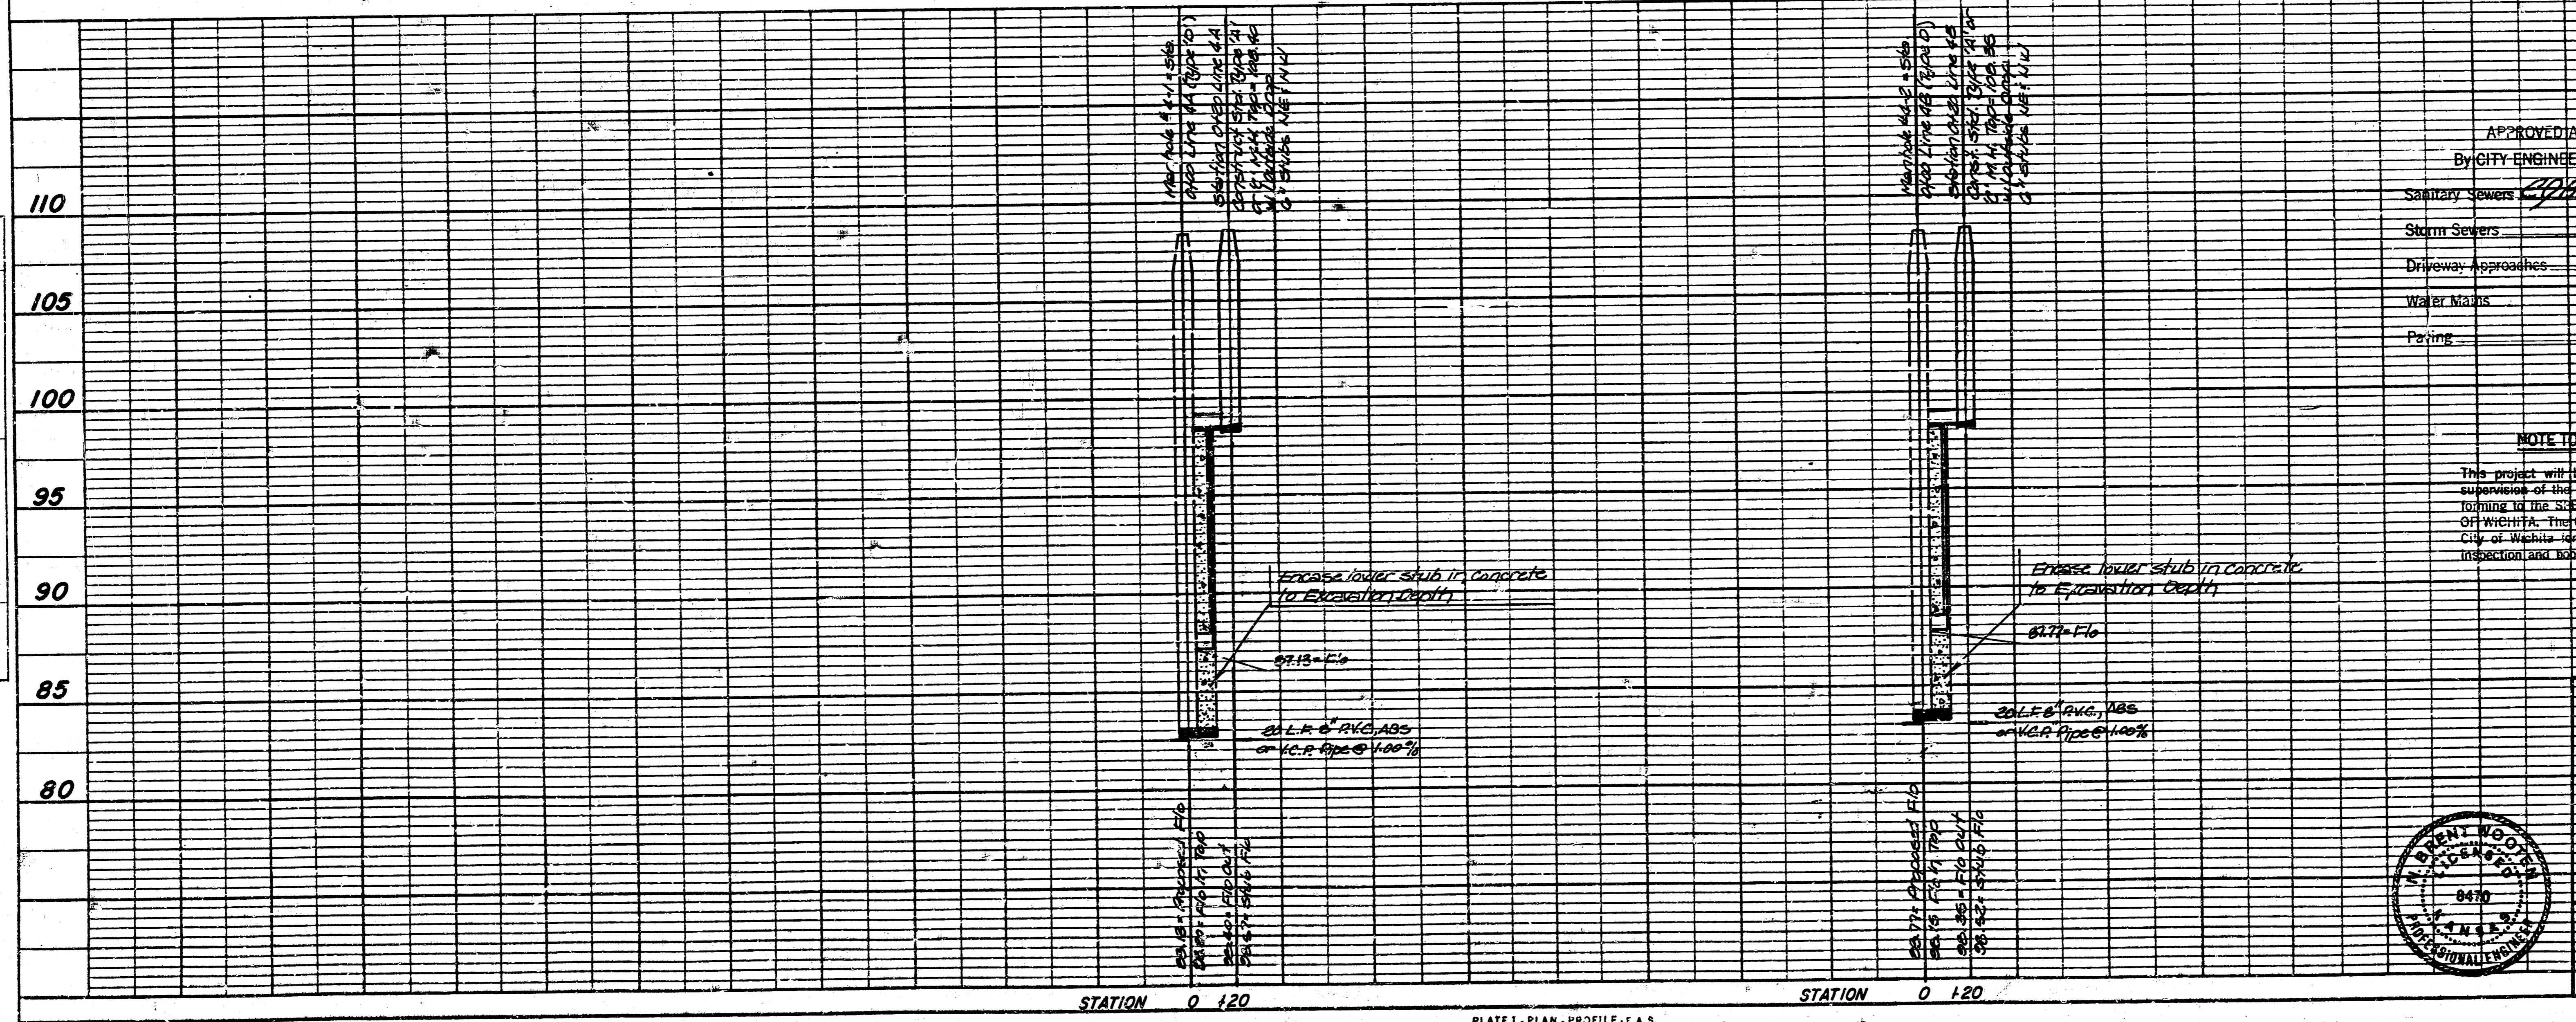

APPROVED AS NOTED
By CITY ENGINEER OF WICHITA


Sanitary Sewers 24\"/>

NOTE TO CONTRACTOR
This project will be constructed under the supervision of the CITY ENGINEER and conforming to the SPECIFICATIONS OF THE CITY OF WICHITA. The CONTRACTOR will pay the City of Wichita for all costs of plan review, inspection and testing per contract.

AUGUST 1985
PRIVATE SANITARY SEWER EXTENSIONS
TO SERVE LOT 1, CASCO ADDITION

CITY OF WICHITA, KS

PROJ. NO.
488-78-245-80001-000-000-081

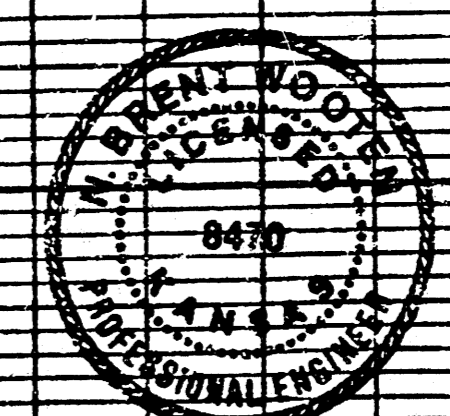

BAUGHMAN COMPANY, P.C.A.
SURVEYING & ENGINEERING
300 LAUREL WICHITA, KANSAS 67201

PLATE 1 - PLAN - PROFILE - F.A.S.
CLEARPRINT PAPER CO., S.F., CAL.
NO. 1009-1

15 3 4 10

FILMED FROM THE BEST AVAILABLE COPY