



B.M. 11725 - CITY STD. BRASS ROD IN CONC.
 POST 24' E & 25' S. OF HYDRAULIC & 17TH ST.
 B.M. 11874 - IRON IN THIMBLE & 18TH ST & OHIO.
 B.M. 11713 - IRON IN THIMBLE & 19TH ST & OHIO.

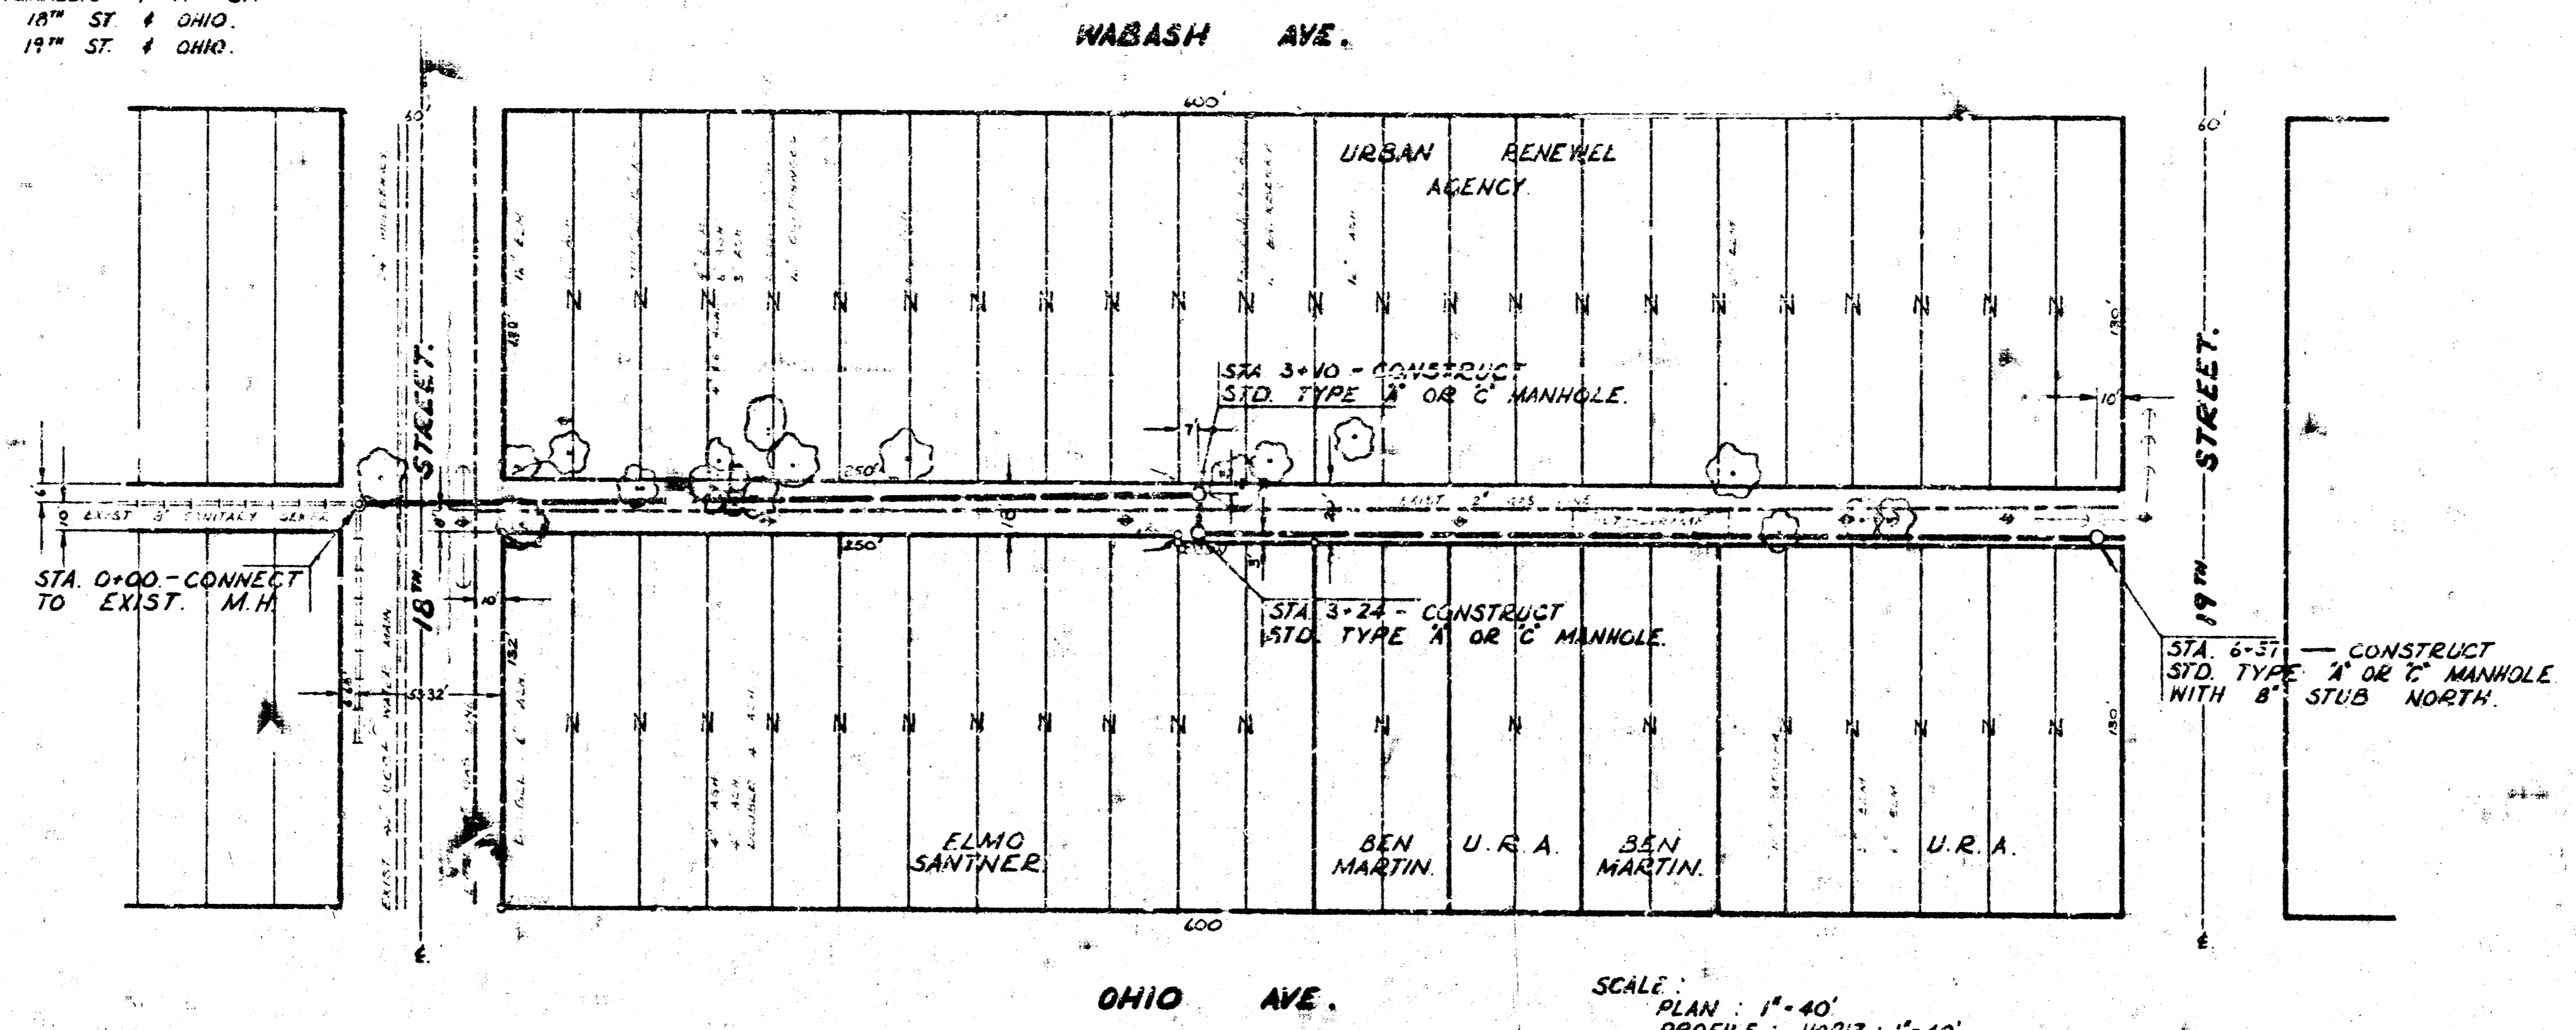

SCALE:
 PLAN: 1" = 40'
 PROFILE: HORIZ: 1" = 40'
 VERT: 1" = 5'

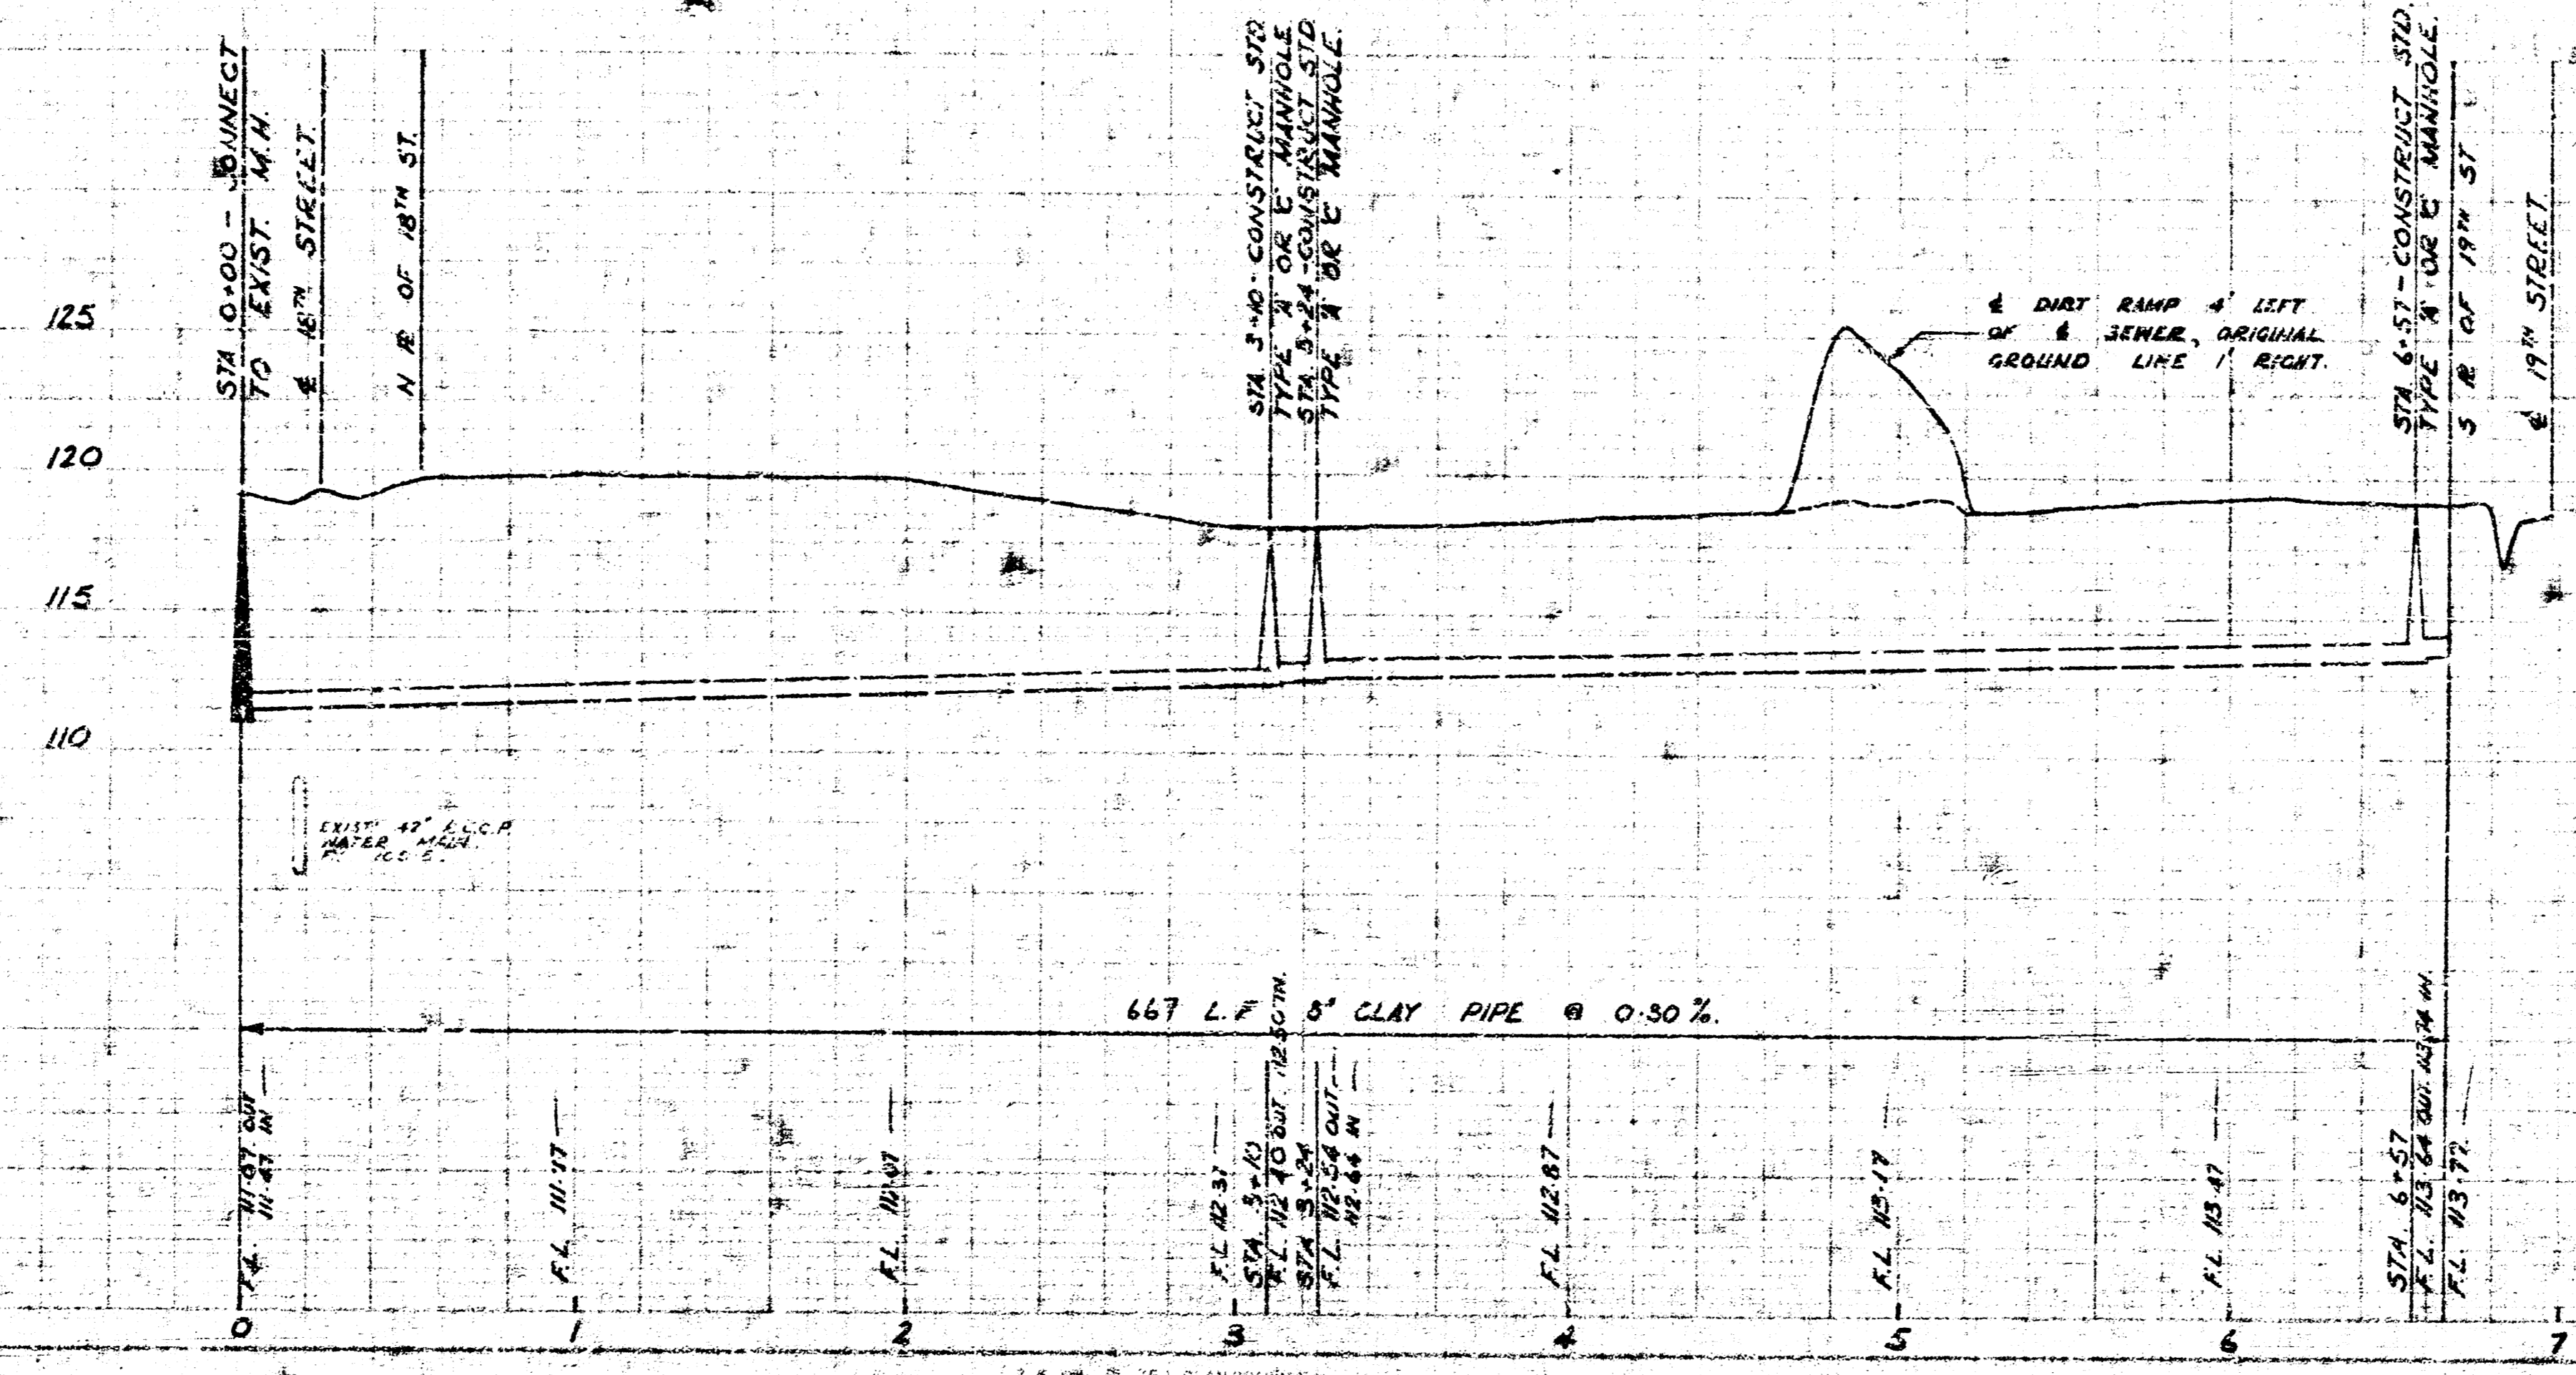

**SANITARY SEWER FOR
 CENTRAL INDUSTRIAL
 CORRIDOR (U.R.A. PROJECT)**
 CITY OF WICHITA
 R. W. LINN - CITY ENGINEER
 DATE: SEPT. 14, 1954. PROJ. NO. KANS. A-5.

