


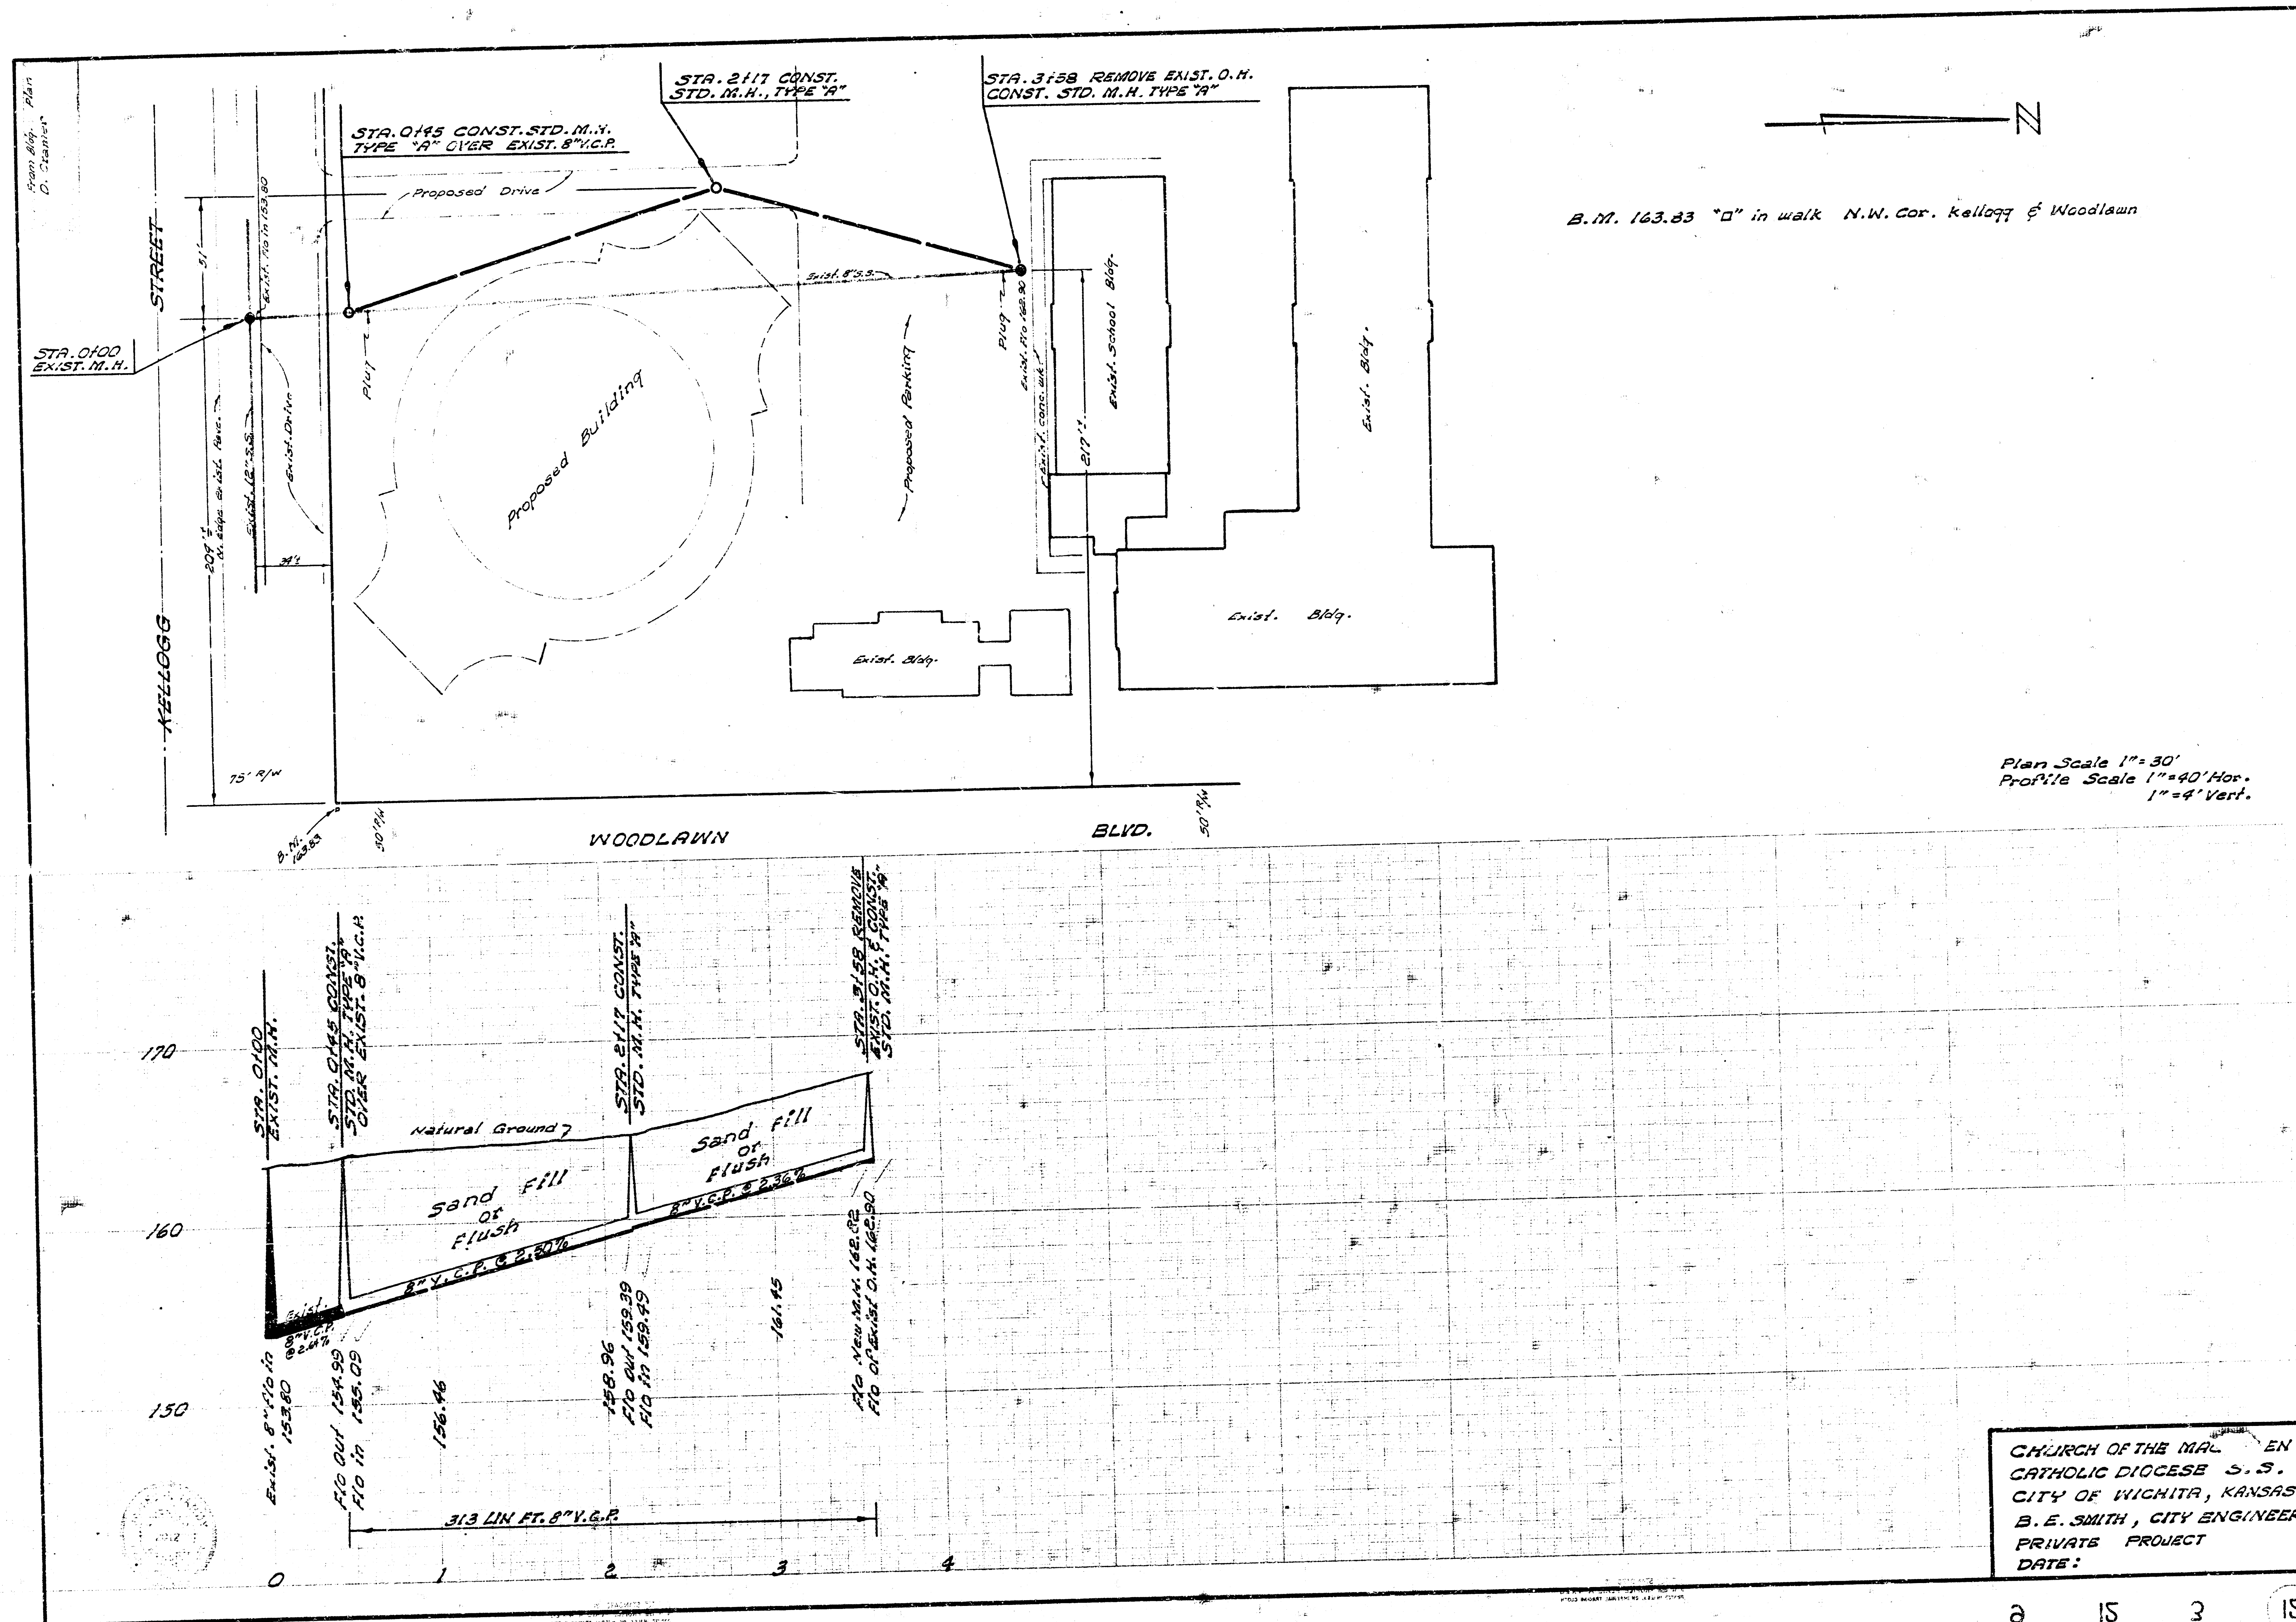

CHURCH OF THE MALDEN
CATHOLIC DIOCESE S.S.
CITY OF WICHITA, KANSAS
B. E. SMITH, CITY ENGINEER
PRIVATE PROJECT
DATE: