


NOTICE  

B.M. 151.73' on top west hand rail post 55' R.C.B.C. 150' east Bonnie Brae.

B.M. 125.76 So. rim M.H. 0+00

Date 11-24-53  
 Drawn by Mc.Cleim  
 Checked by Beach 16  
 With address

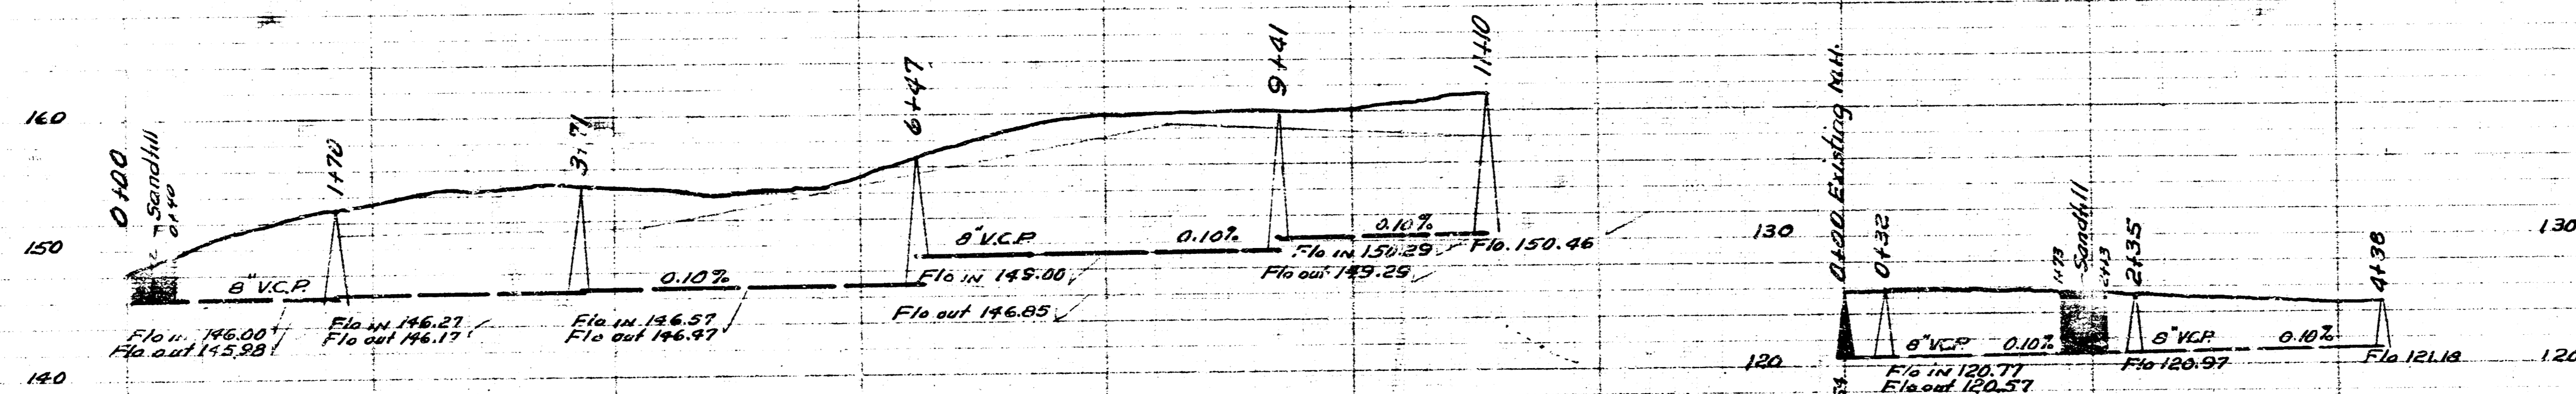

Engineer Note: Check elevat<sup>n</sup> at the house on Lot 1 if it can be serviced with a 6" line at the rear of the lot. Disregard the 6" stub in Bonnie Brae.

LAT 5 W.S.  
 CITY OF WICHITA KANSAS  
 B.E. SMITH CITY ENGINEER  
 Proj No. C-23-59

HENRY ROE CLOUD SCHOOL  
 CITY OF WICHITA KANSAS  
 PRIVATE SEWER  
 B.E. SMITH CITY ENGINEER