

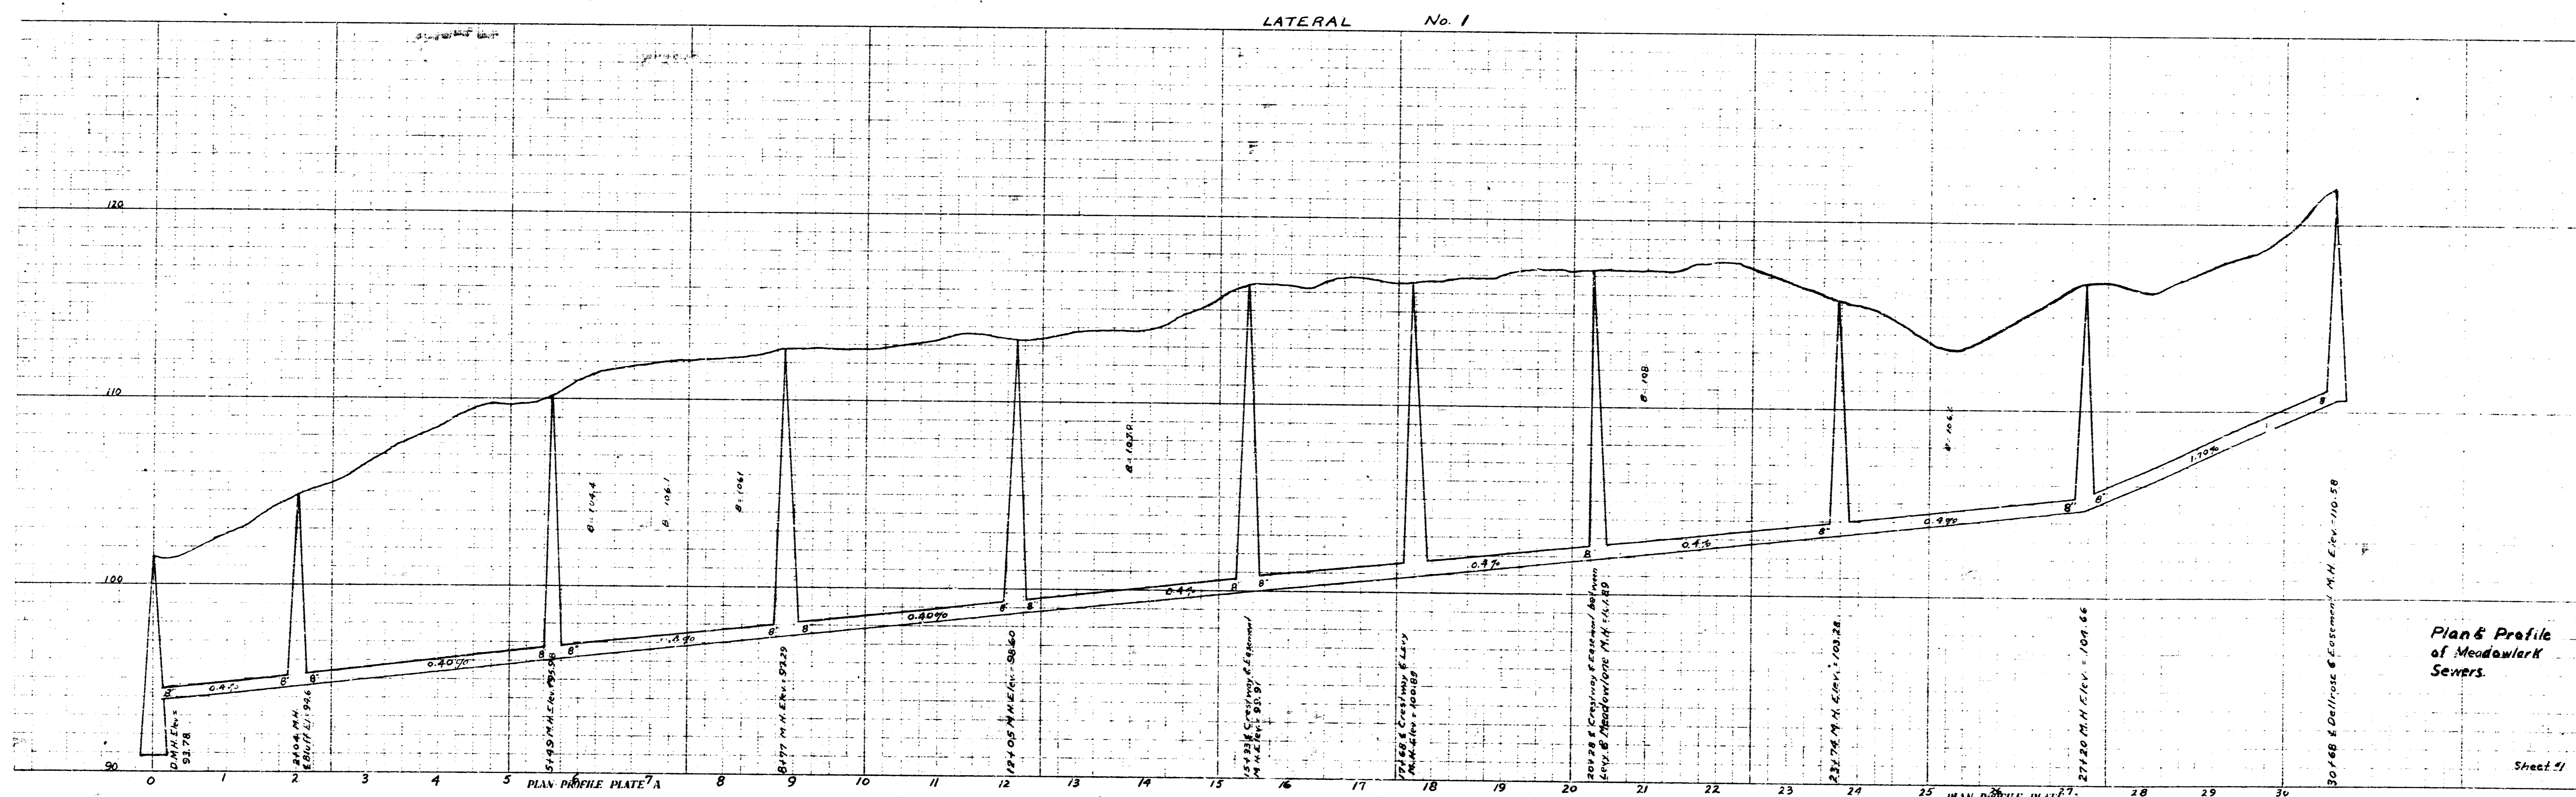
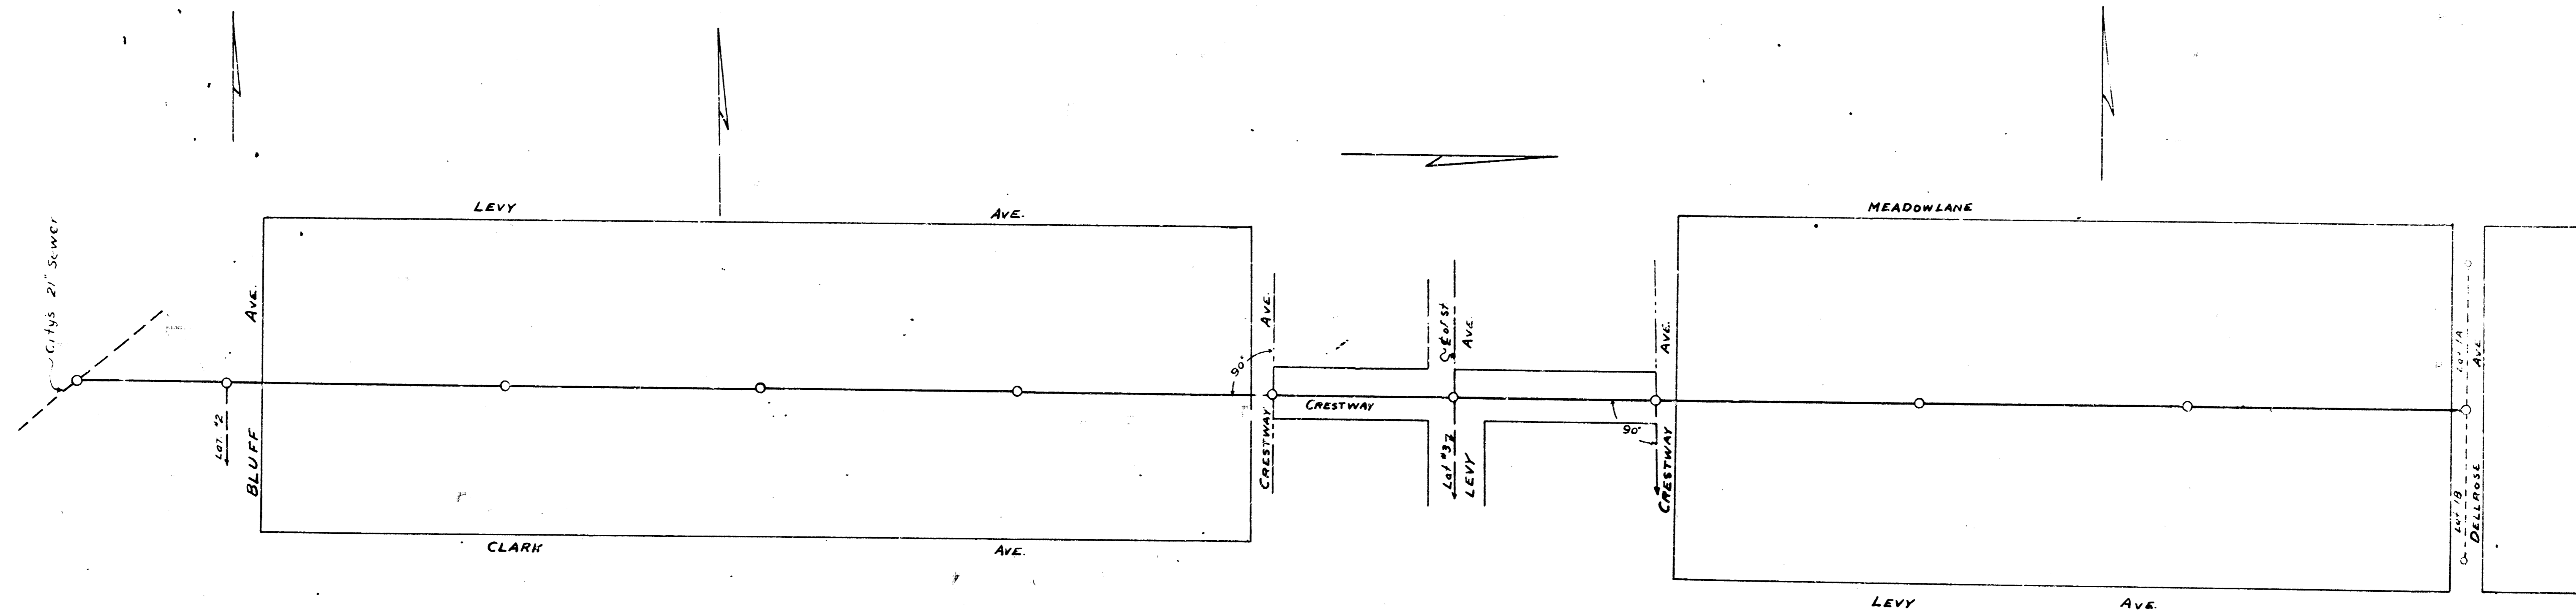




MAP
 SHOWING LOCATION C
 FOR
 EDGE TOWN AND MEADOW
 ADDITIONS




F. E. DEVLIN - CONSULTING
 WICHITA, KANSAS
 1946

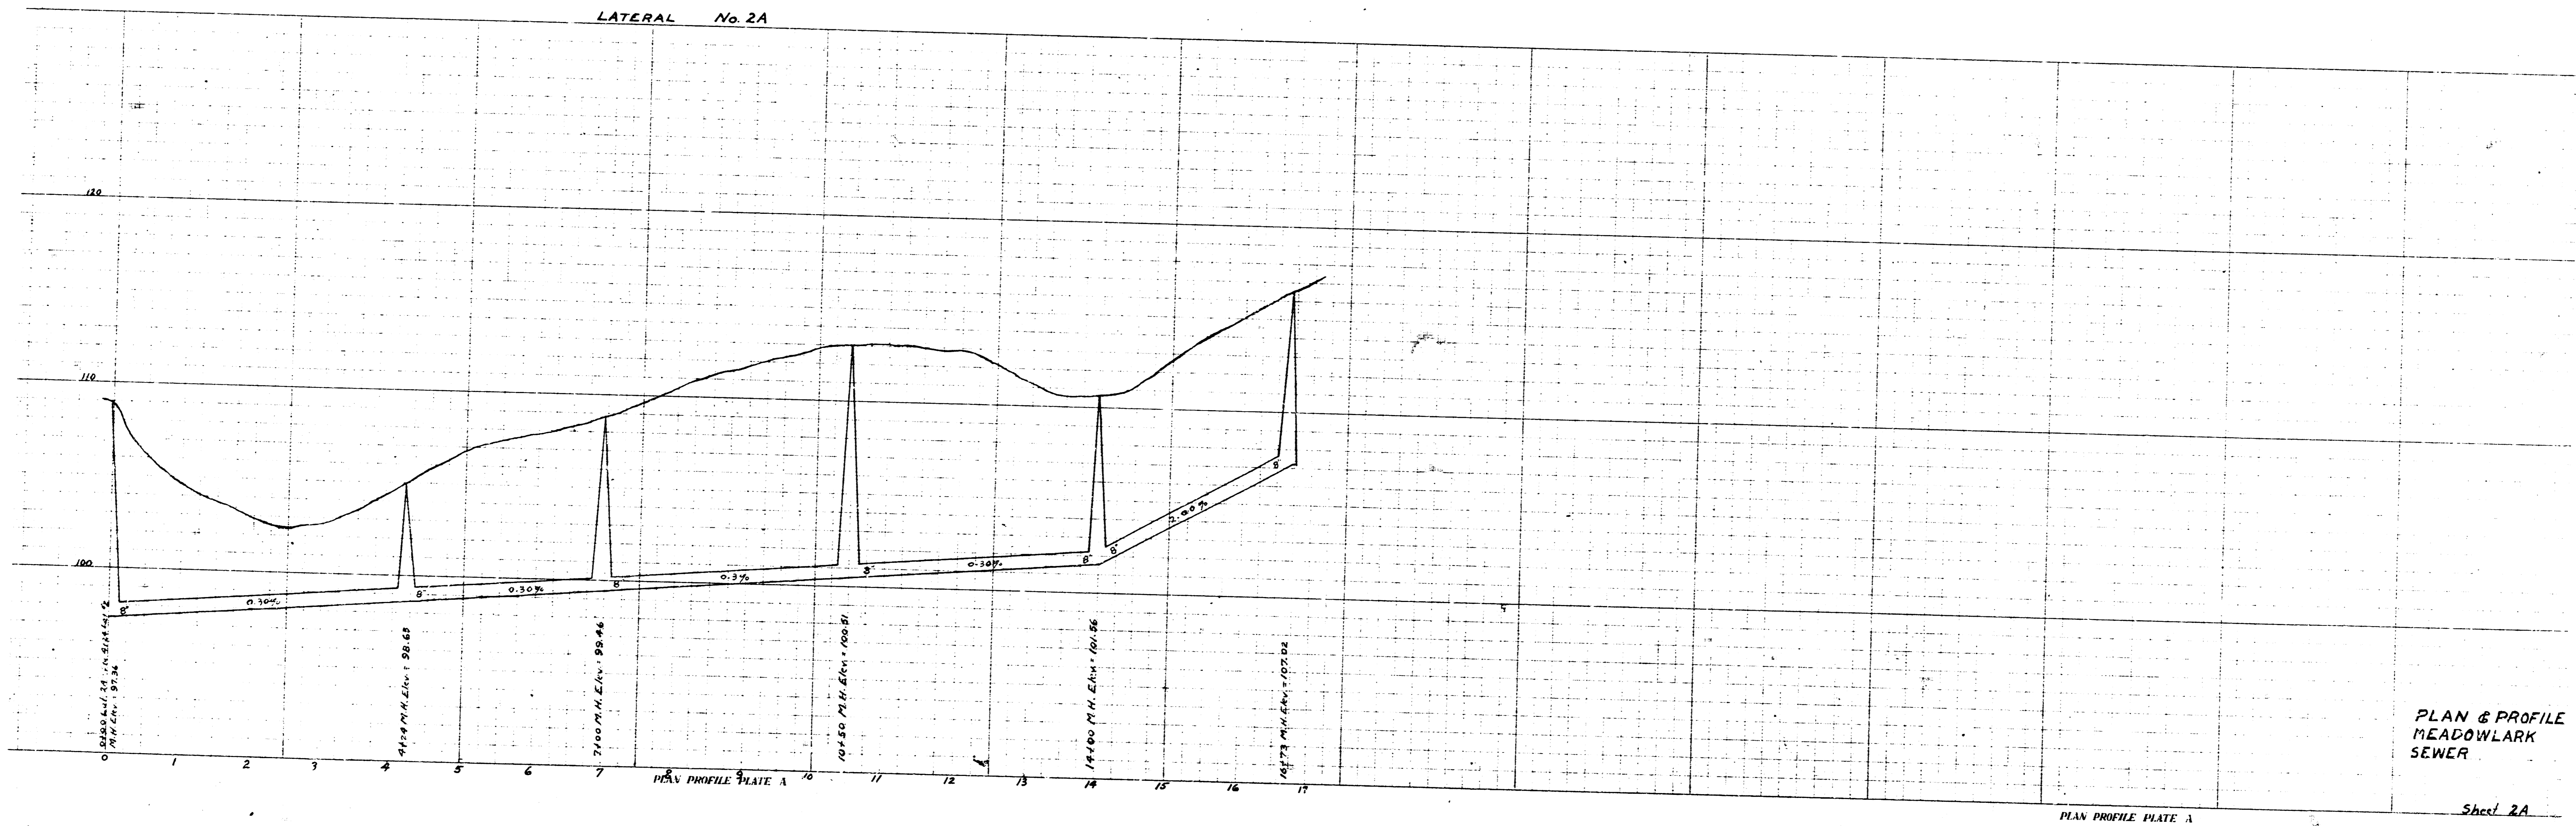


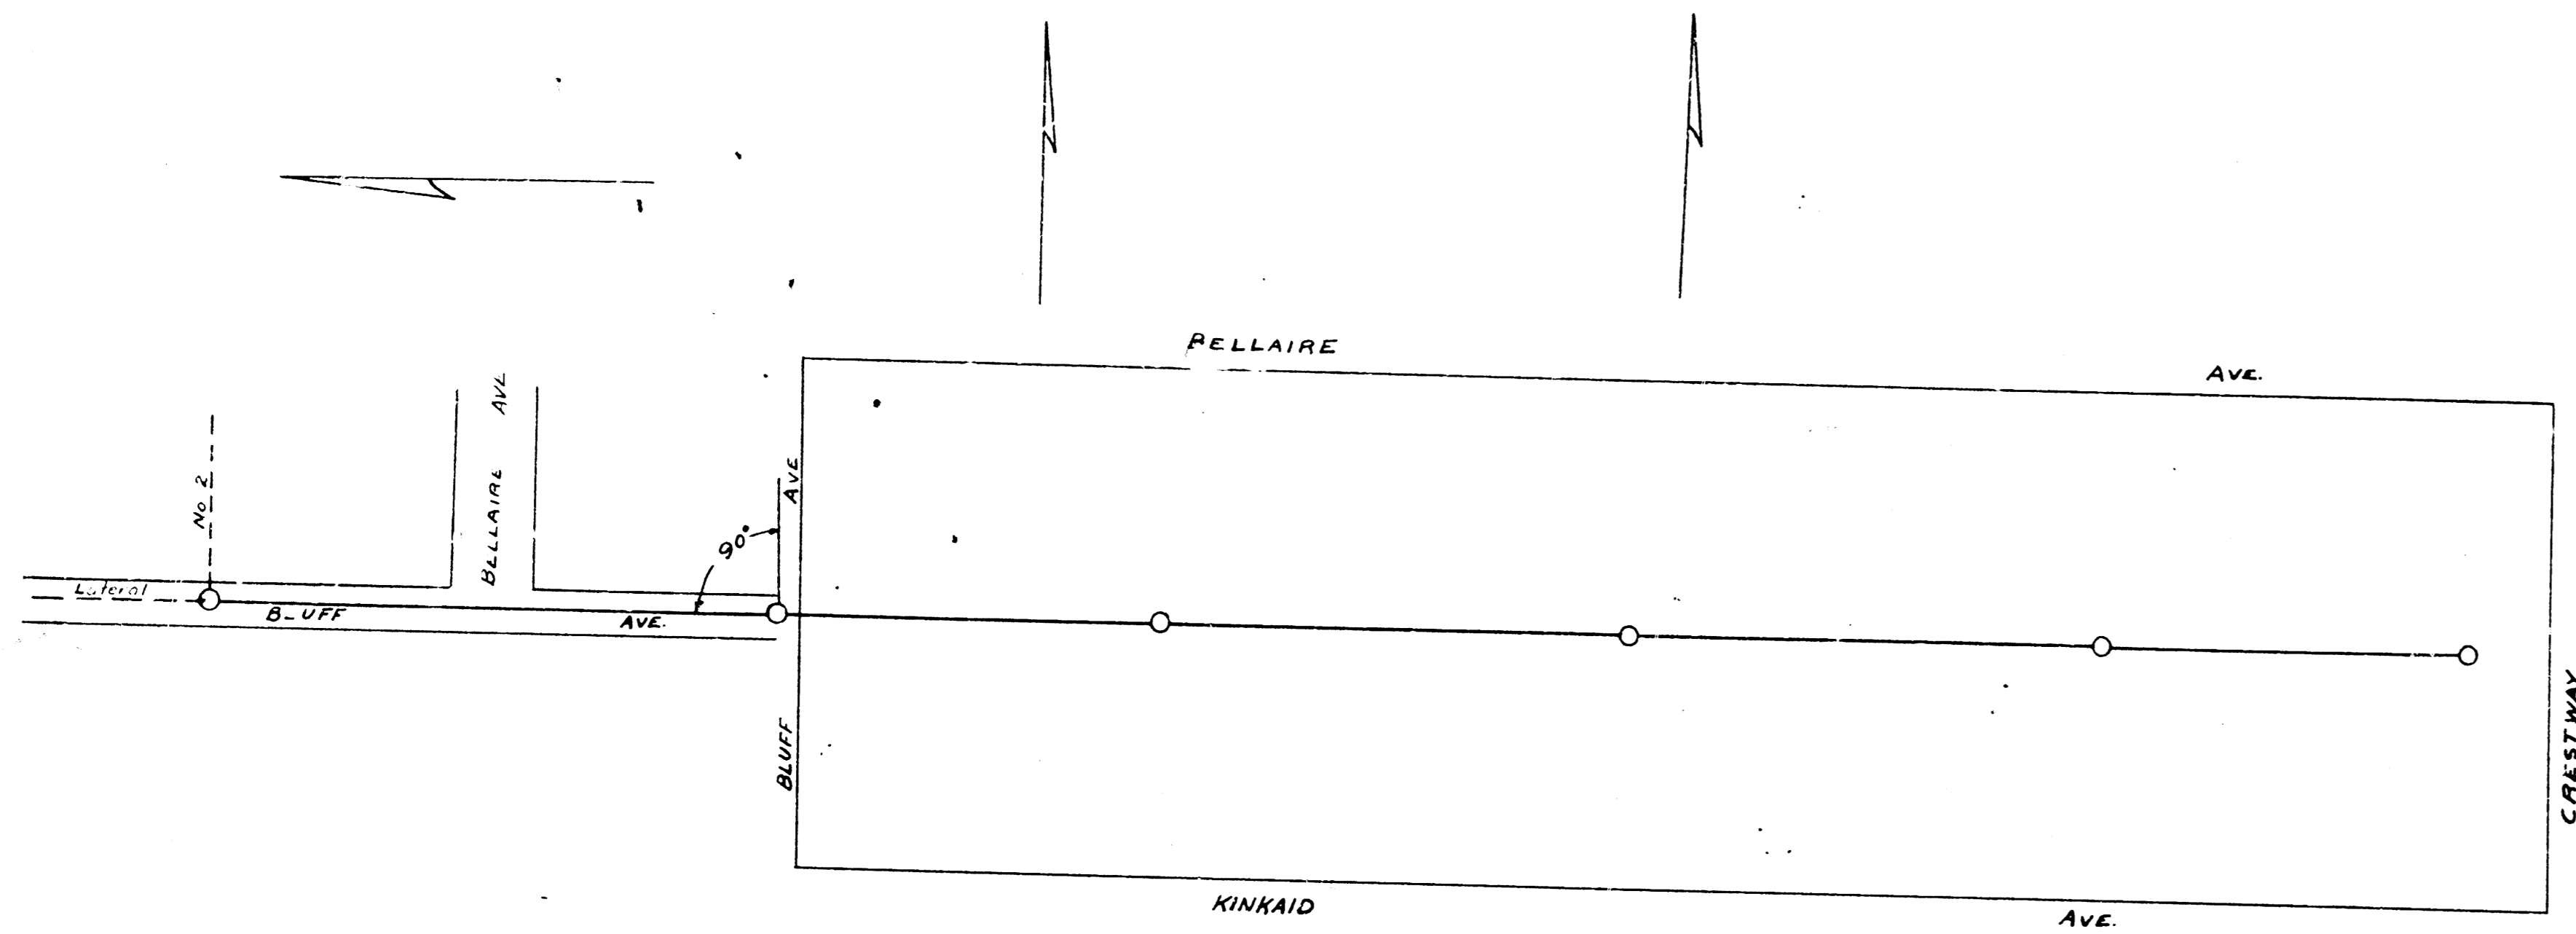


PLAN & PROFILE
MEADOWLARK
SEWER

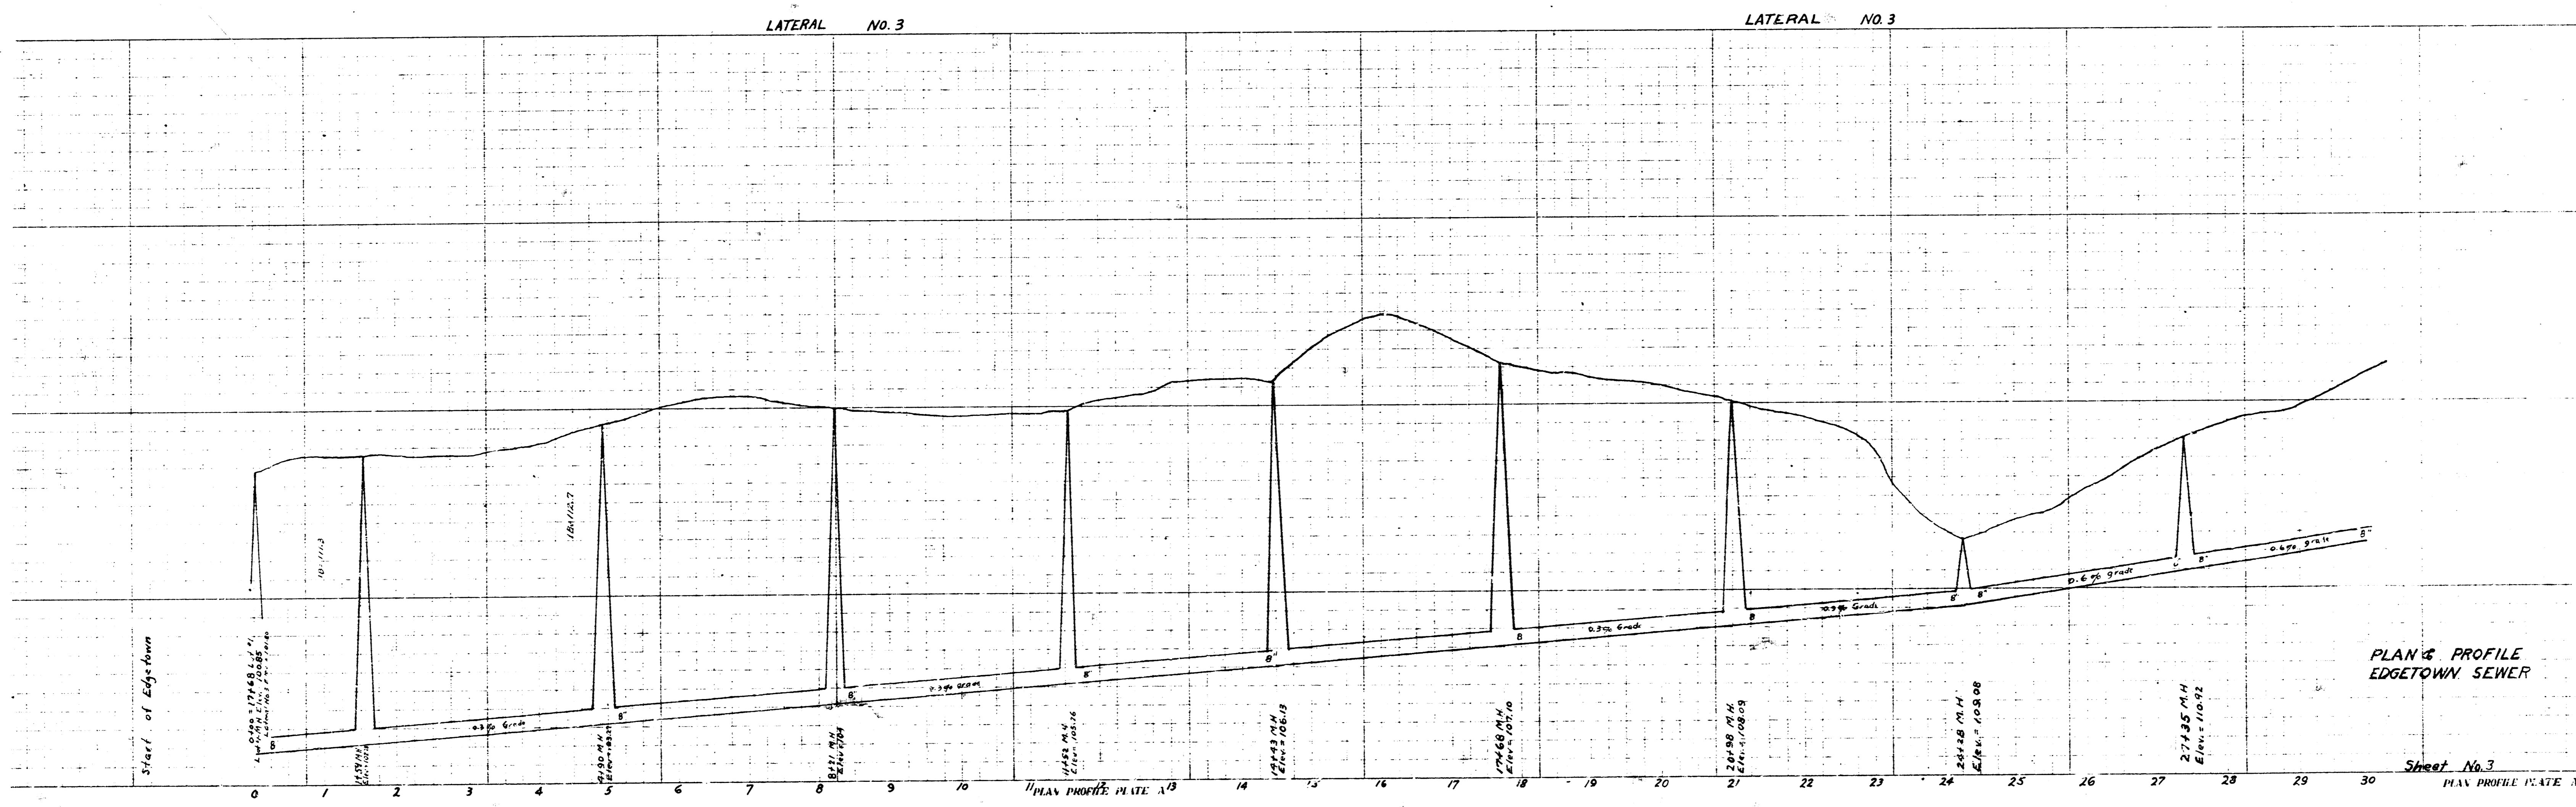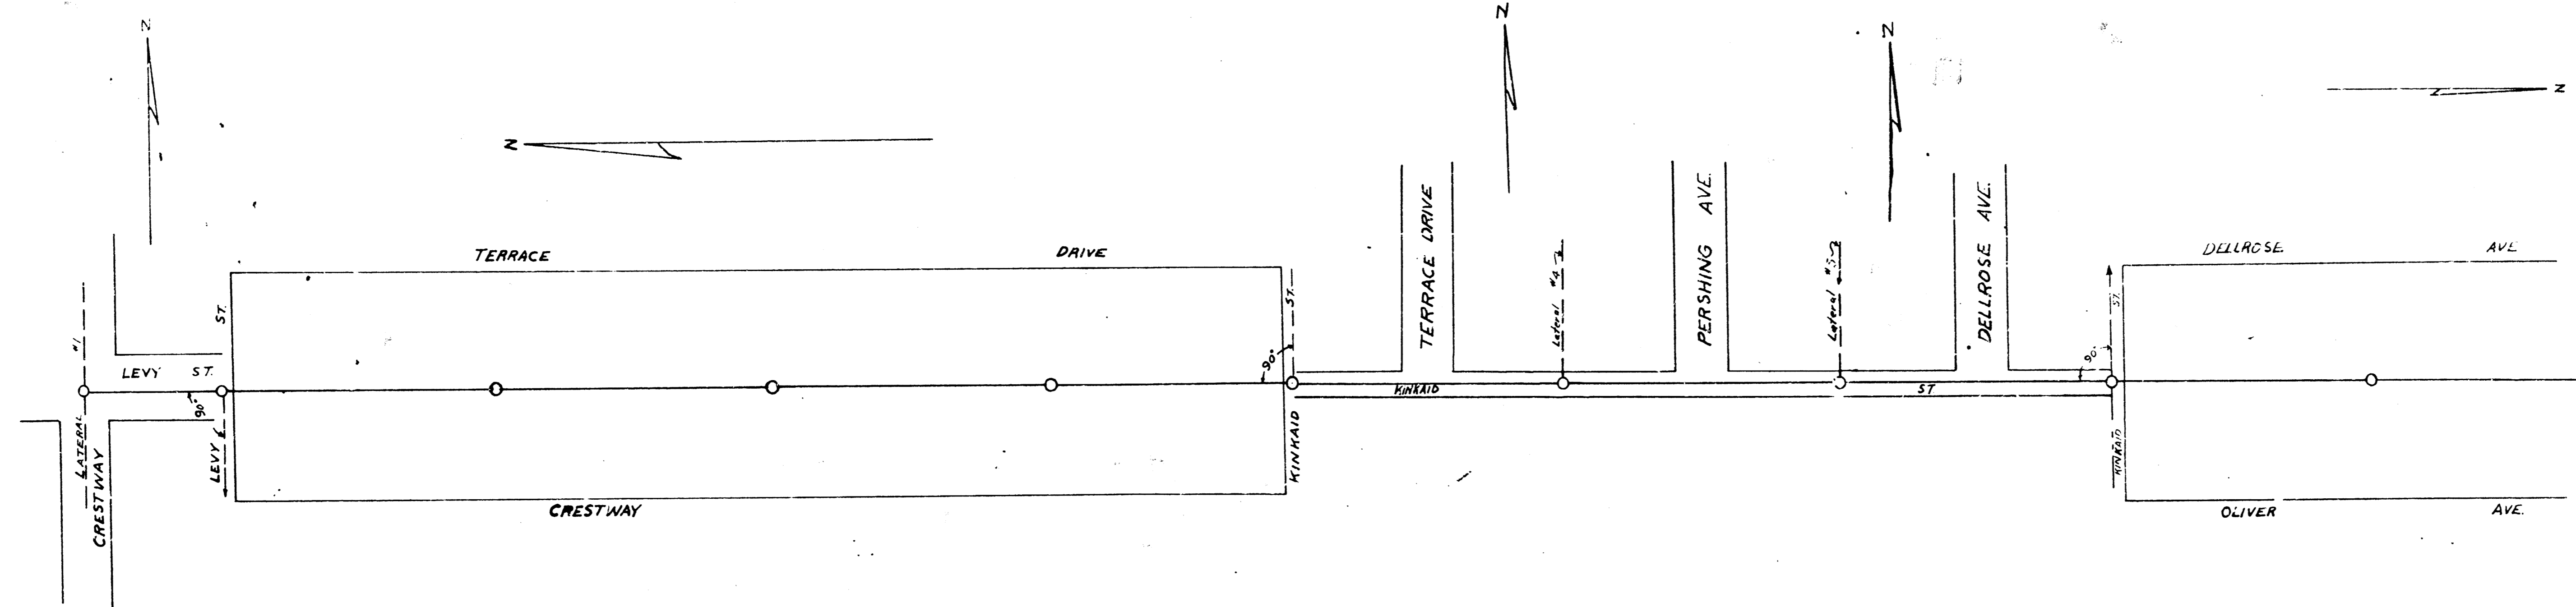

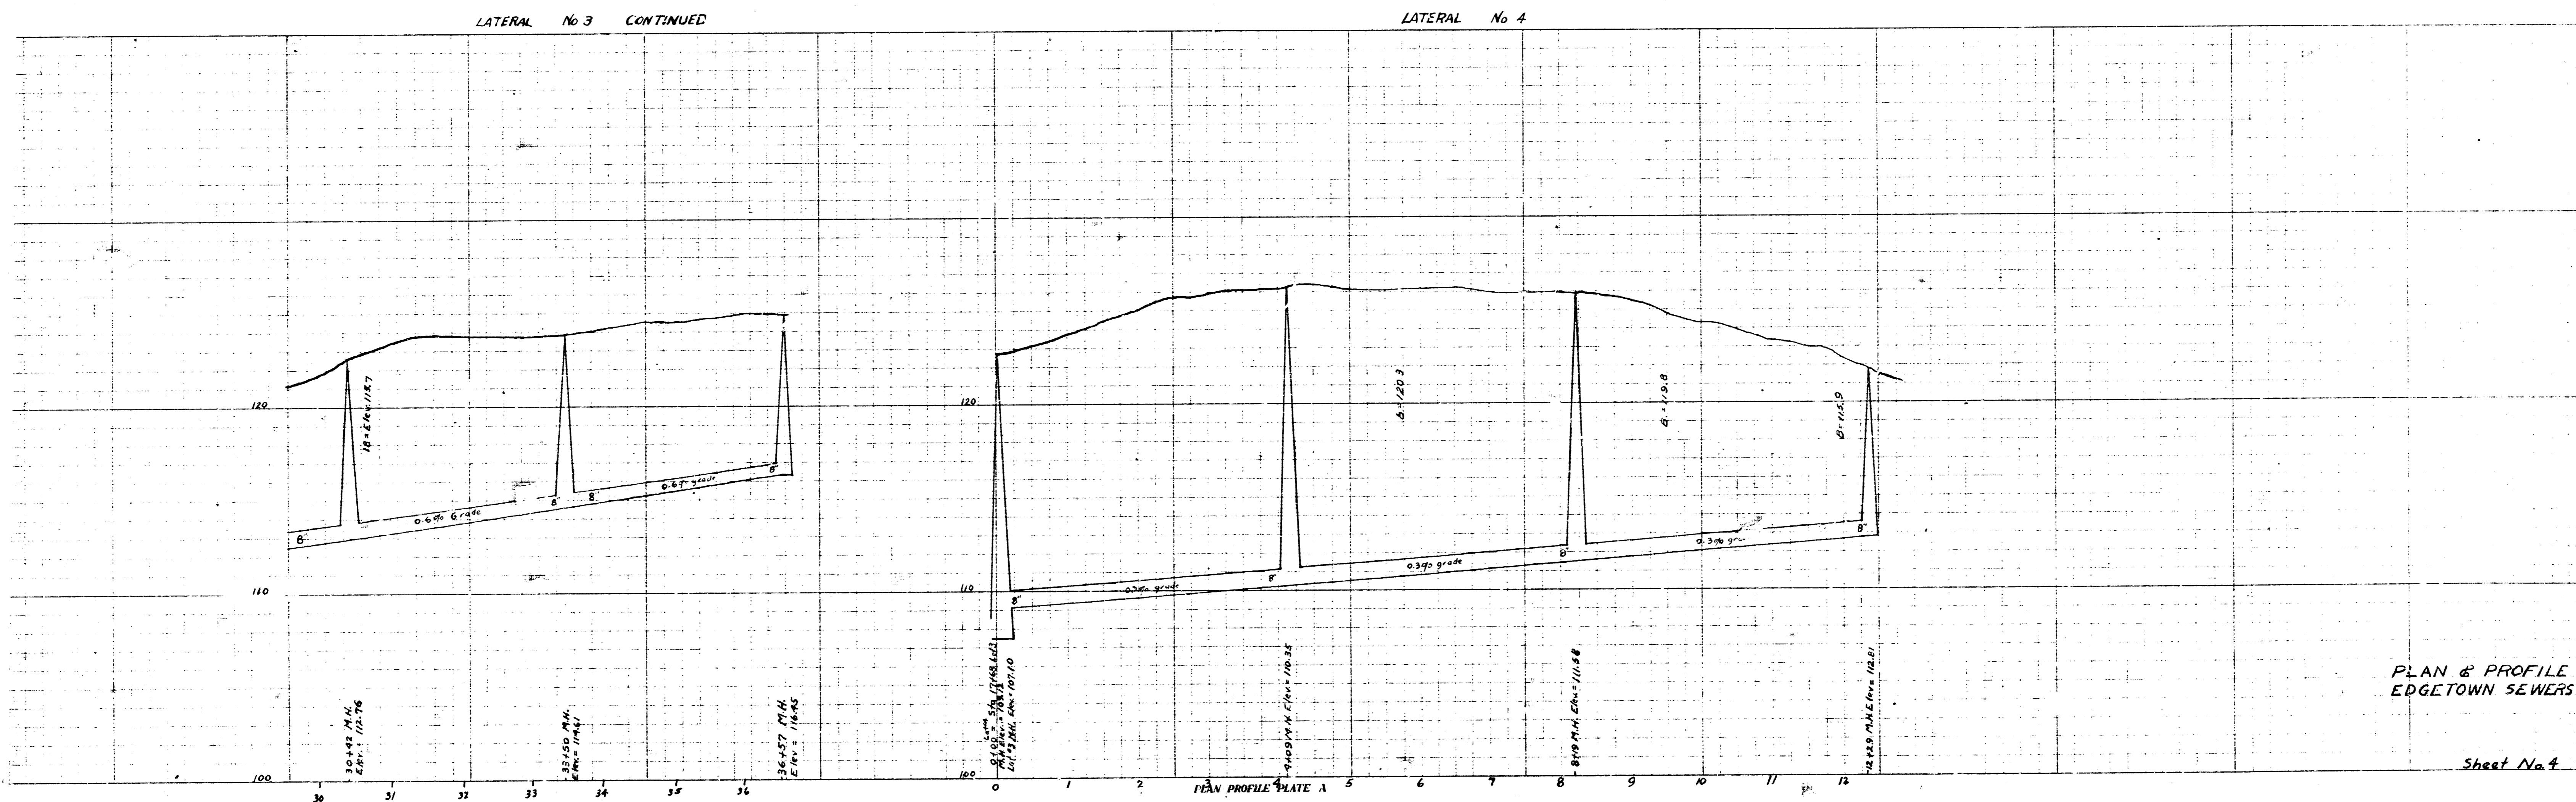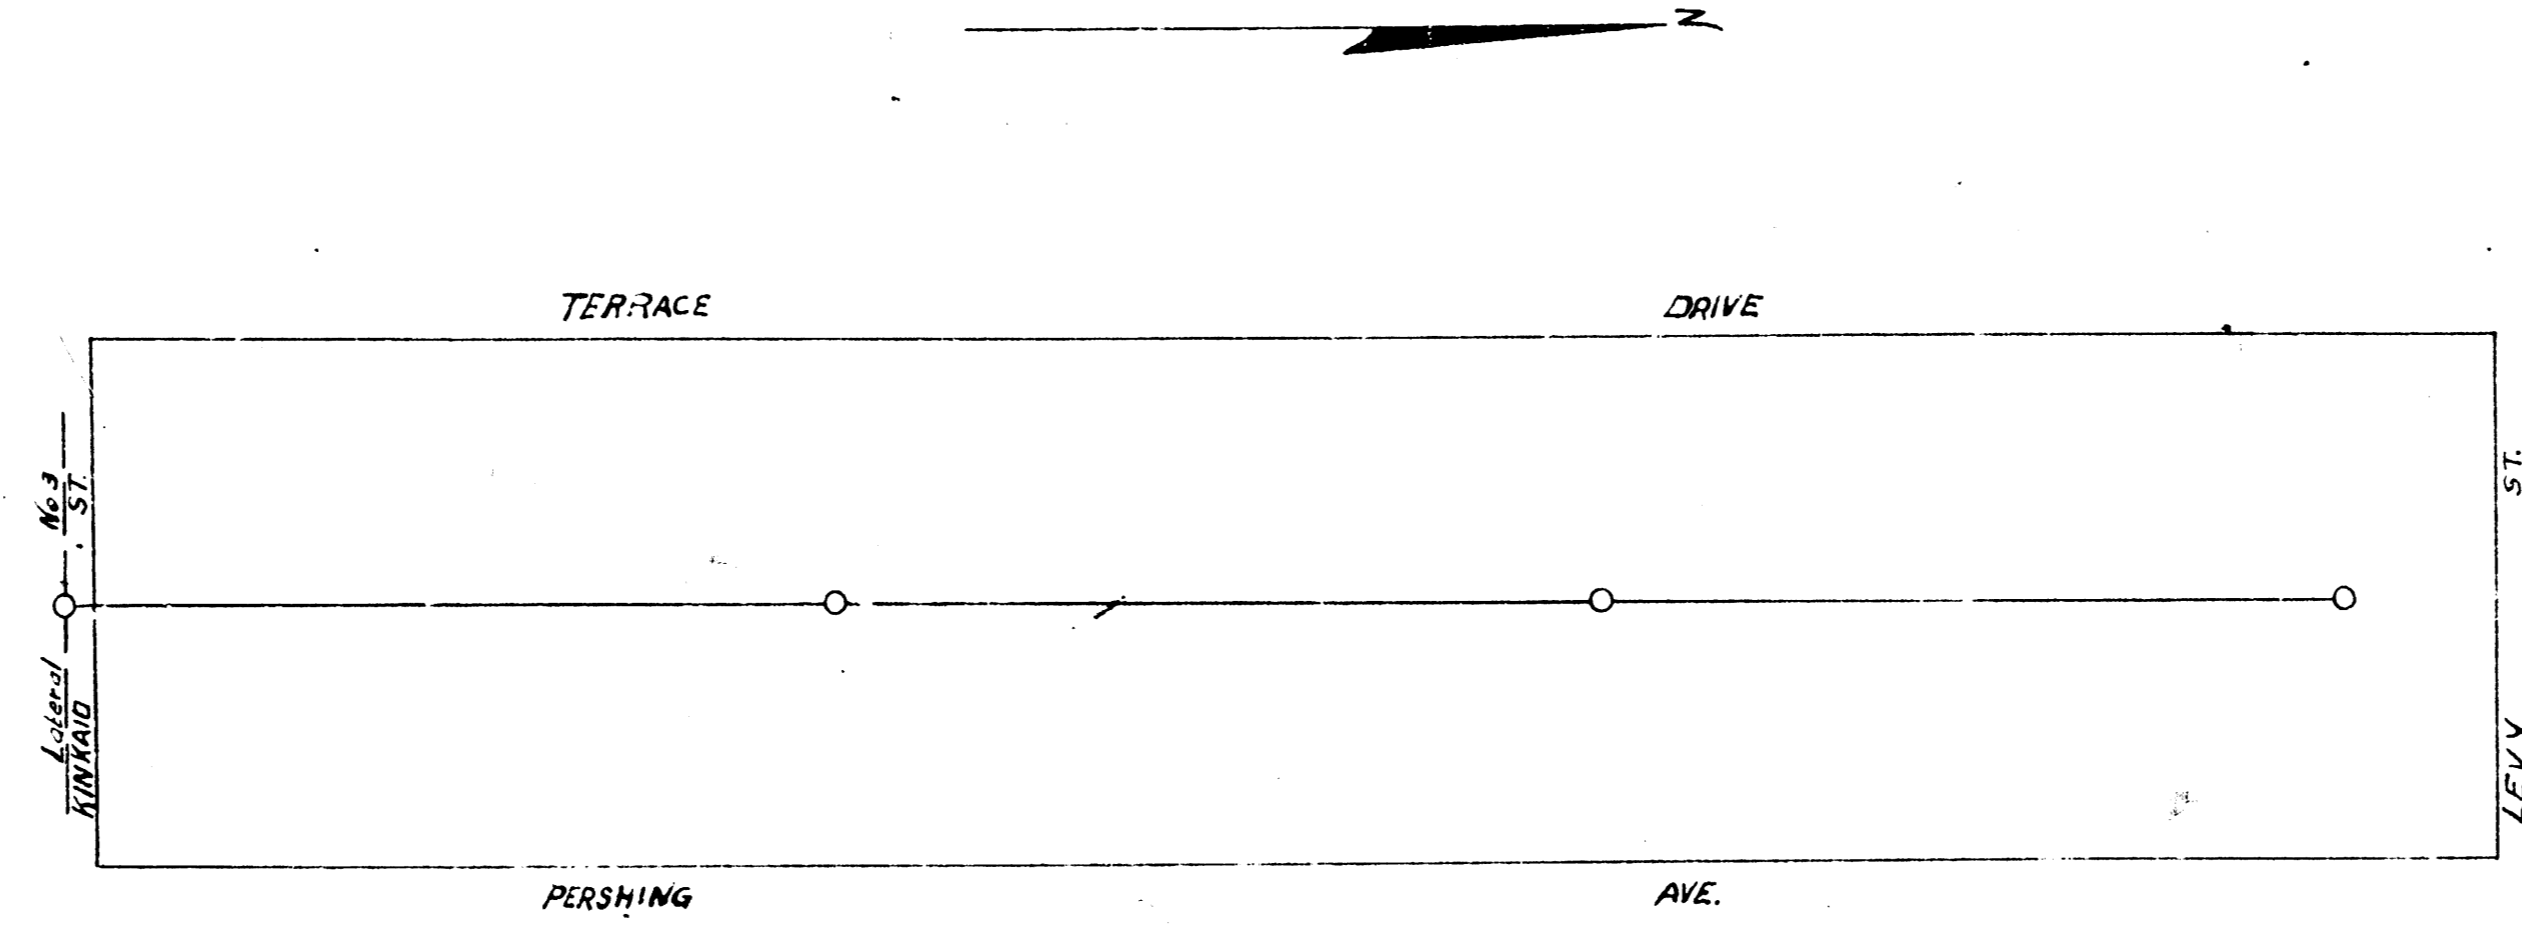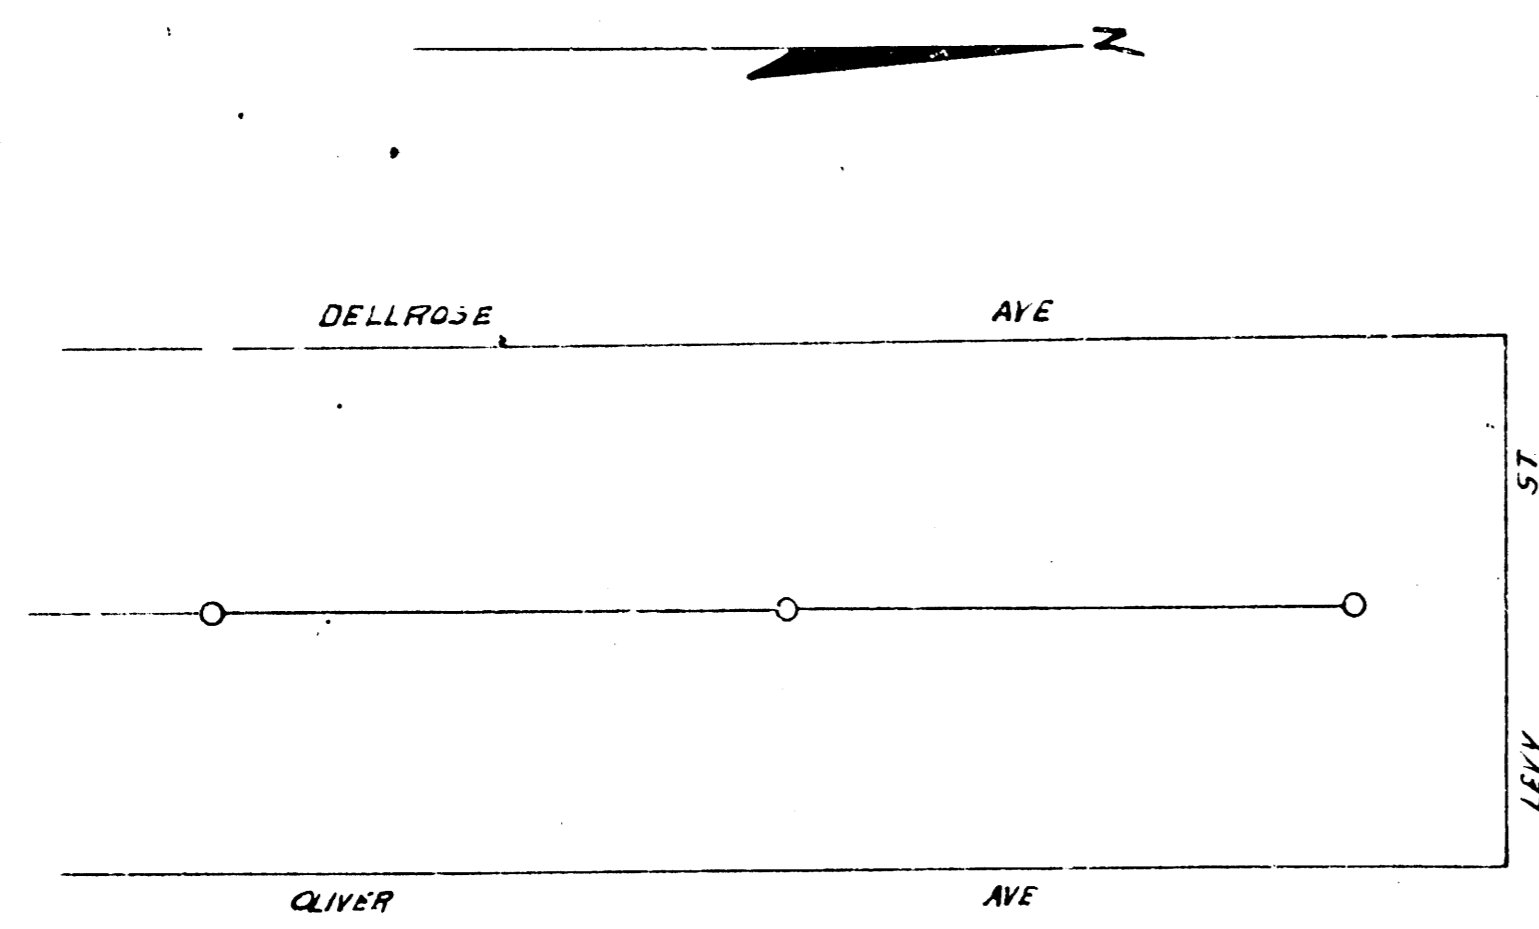

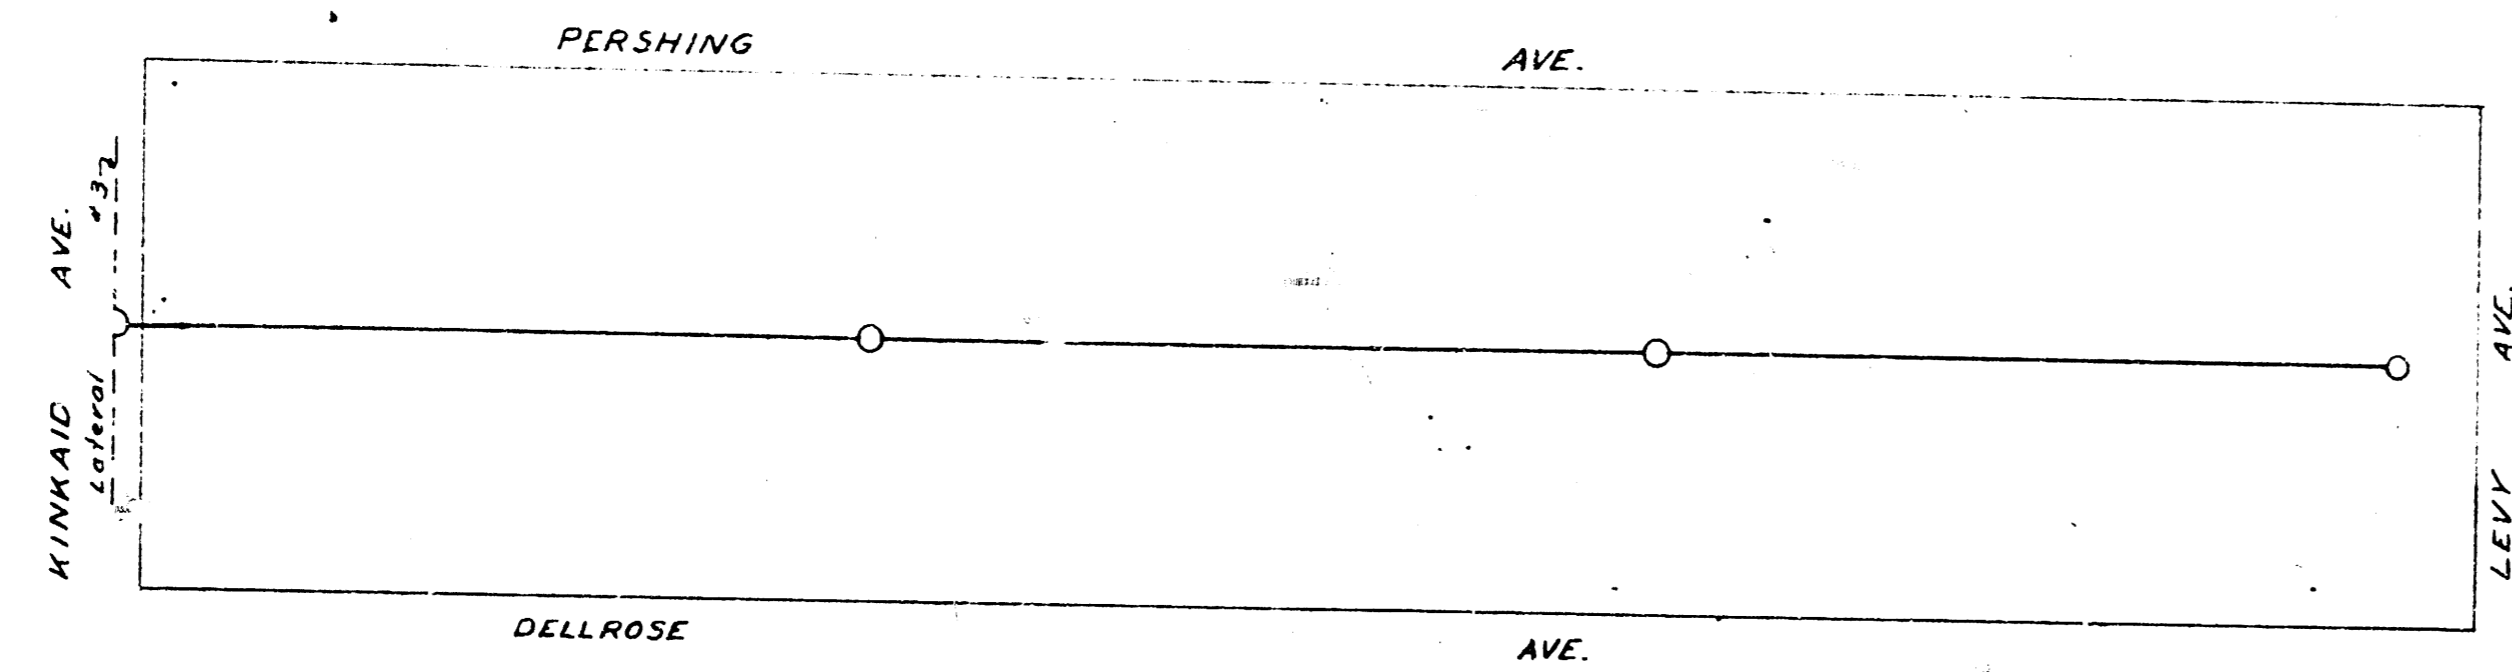

LATERAL No. 5

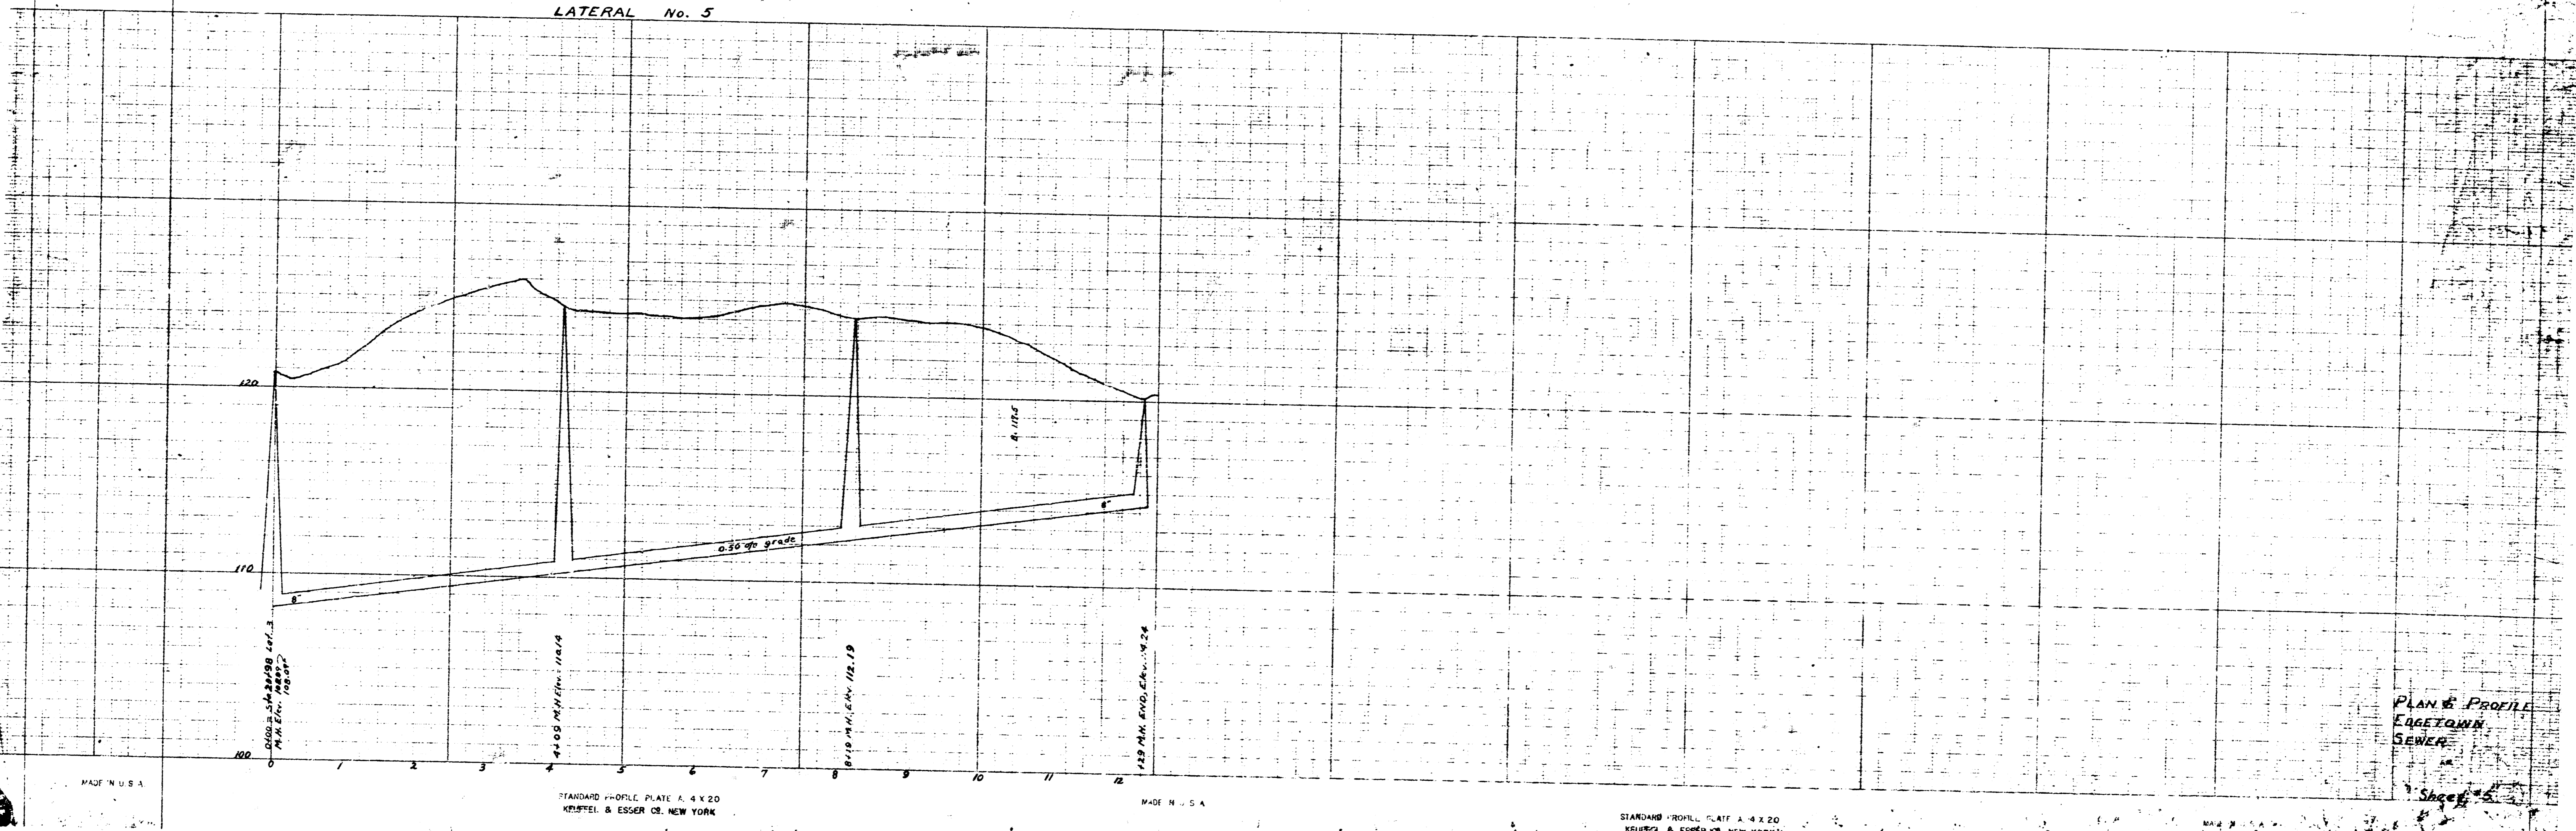

PLAN & PROFILE
EDGE TOWN
SEWER

MADE IN U.S.A.

STANDARD PROFILE PLATE A 4 X 20
KISTEL & ESSER CO. NEW YORK

MADE IN U.S.A.

STANDARD PROFILE PLATE A 4 X 20
KISTEL & ESSER CO. NEW YORK

Sheet 5