

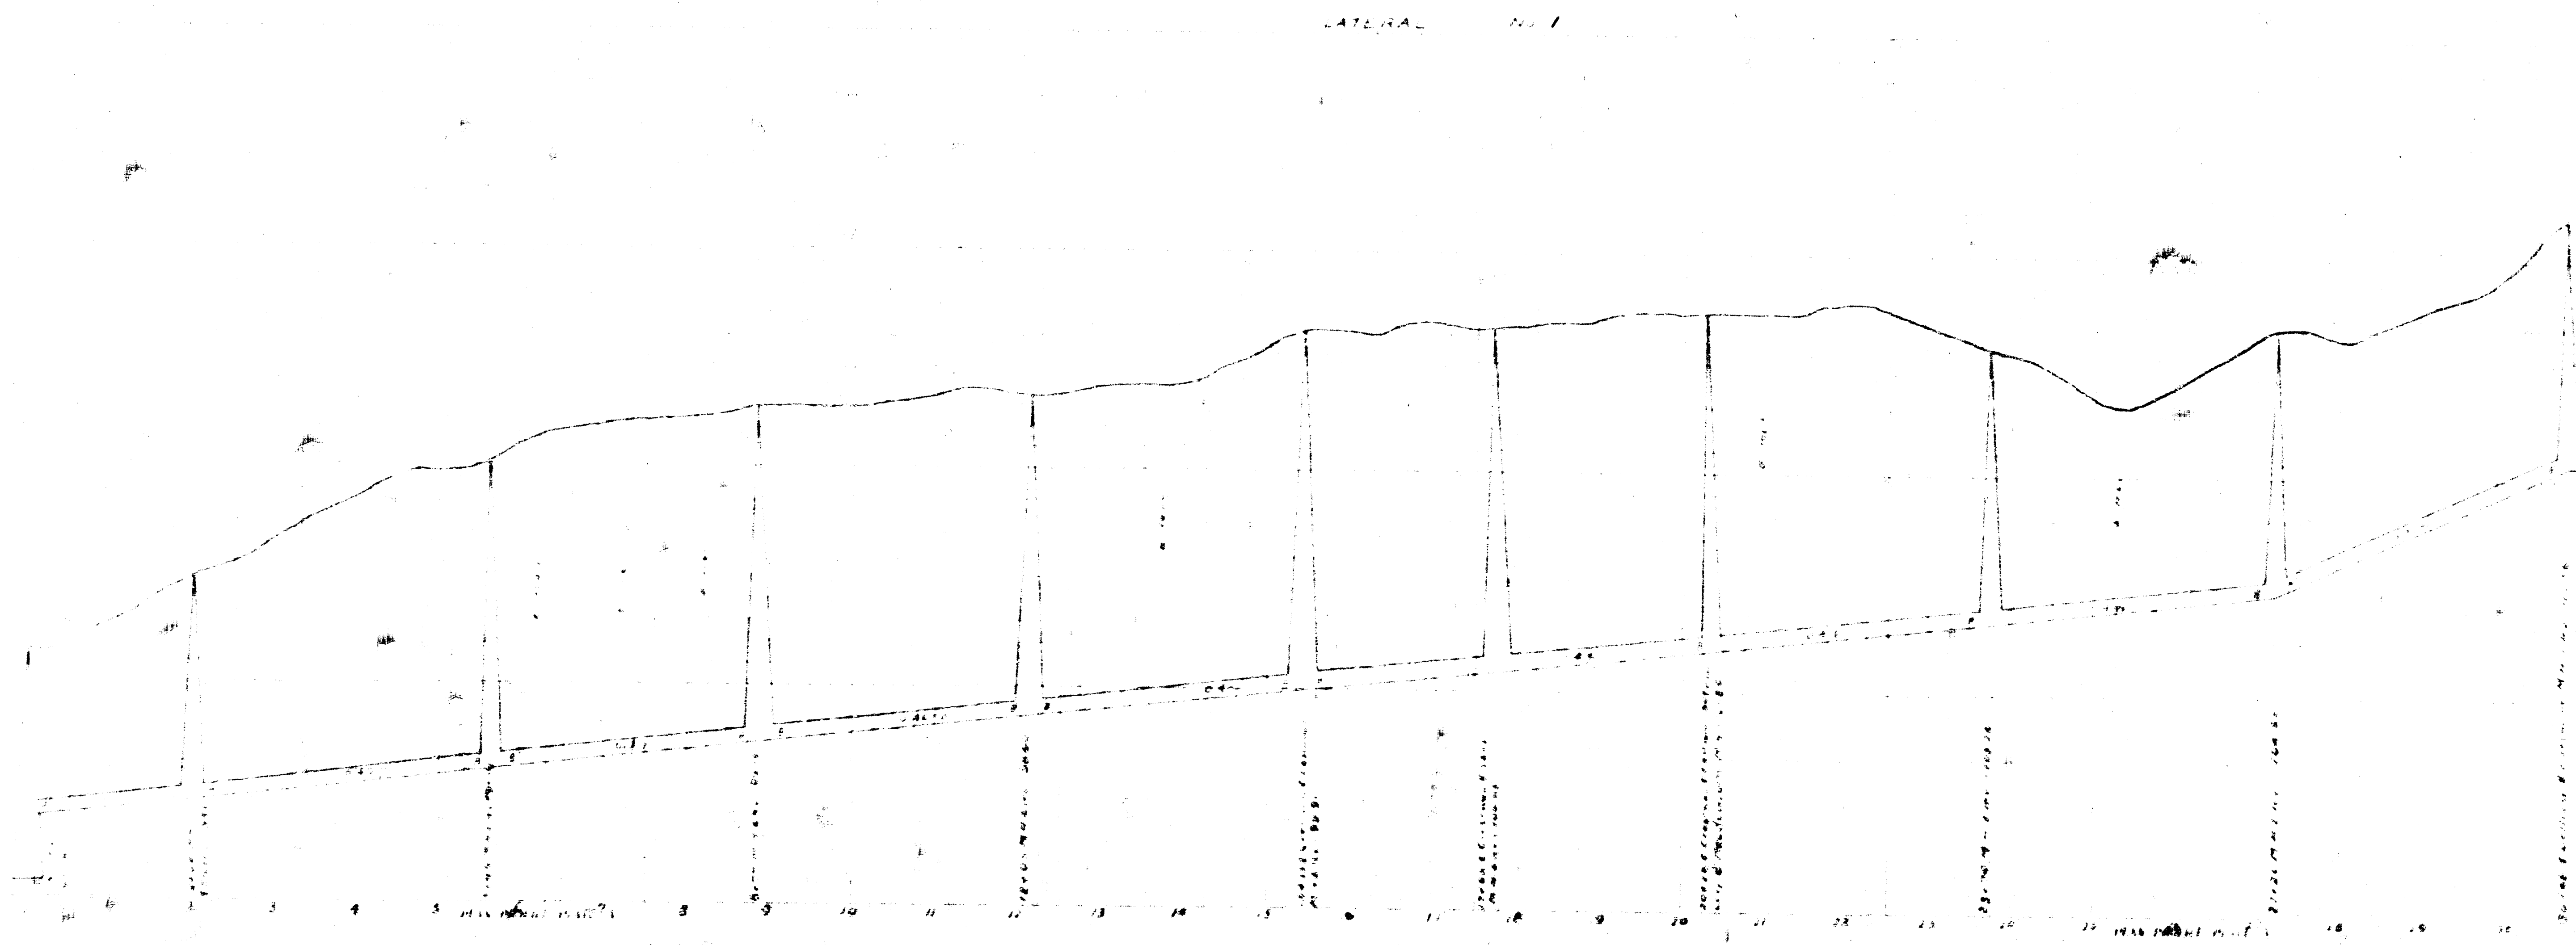


THE UNIVERSITY OF CHICAGO
 DIVISION OF THE PHYSICAL SCIENCES
 DEPARTMENT OF CHEMISTRY
 5712 S. UNIVERSITY AVE.
 CHICAGO, ILL. 60637


F E DEVLIN

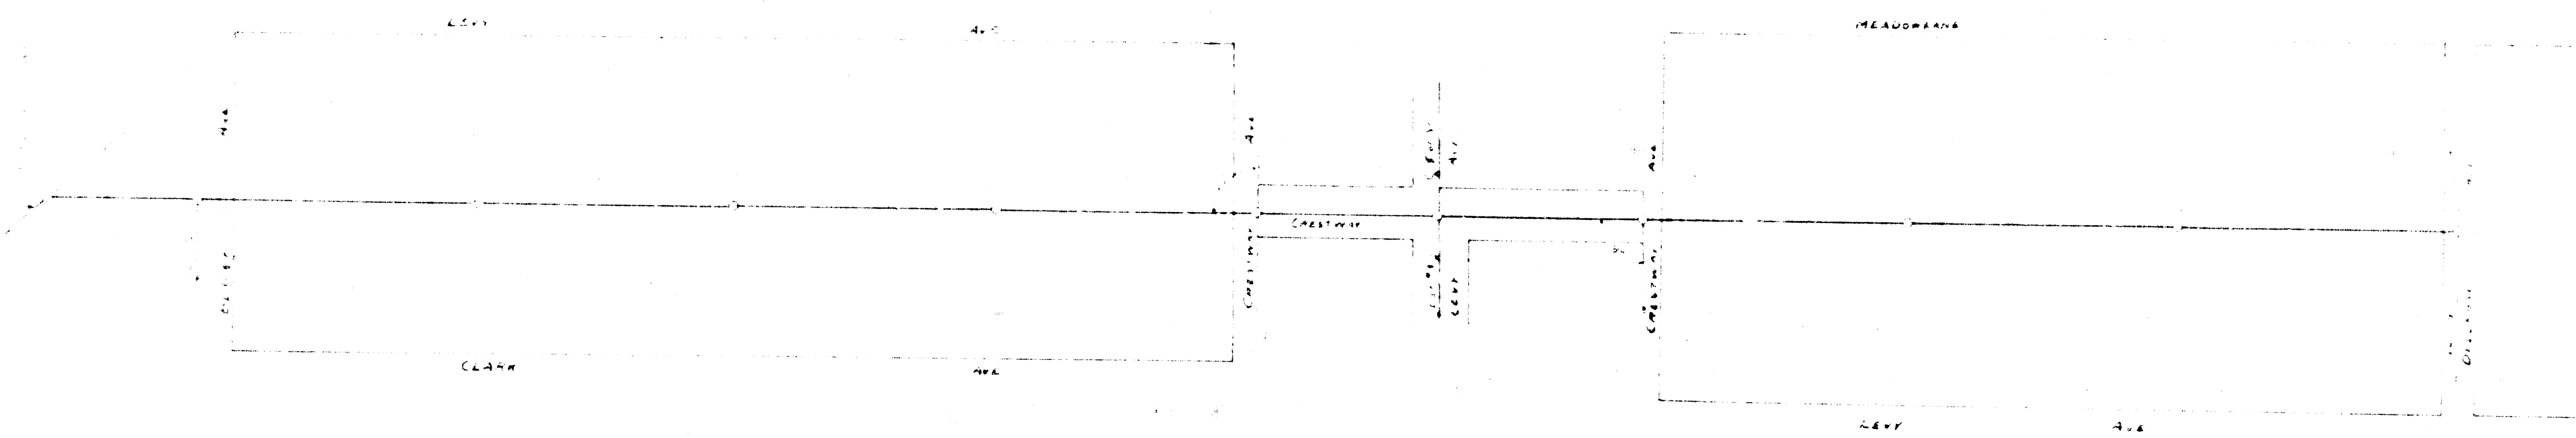

Longitudinal Profile of Sewer


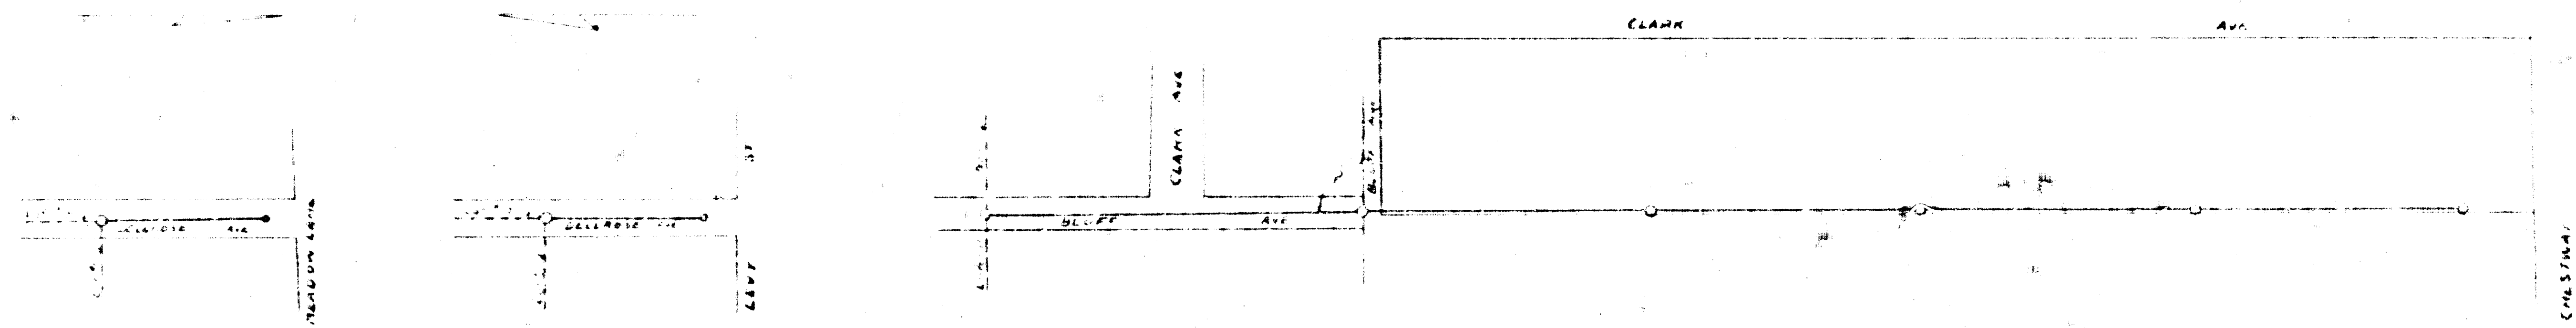


LATERAL No. 1 LATERAL No. 2 LATERAL No. 3

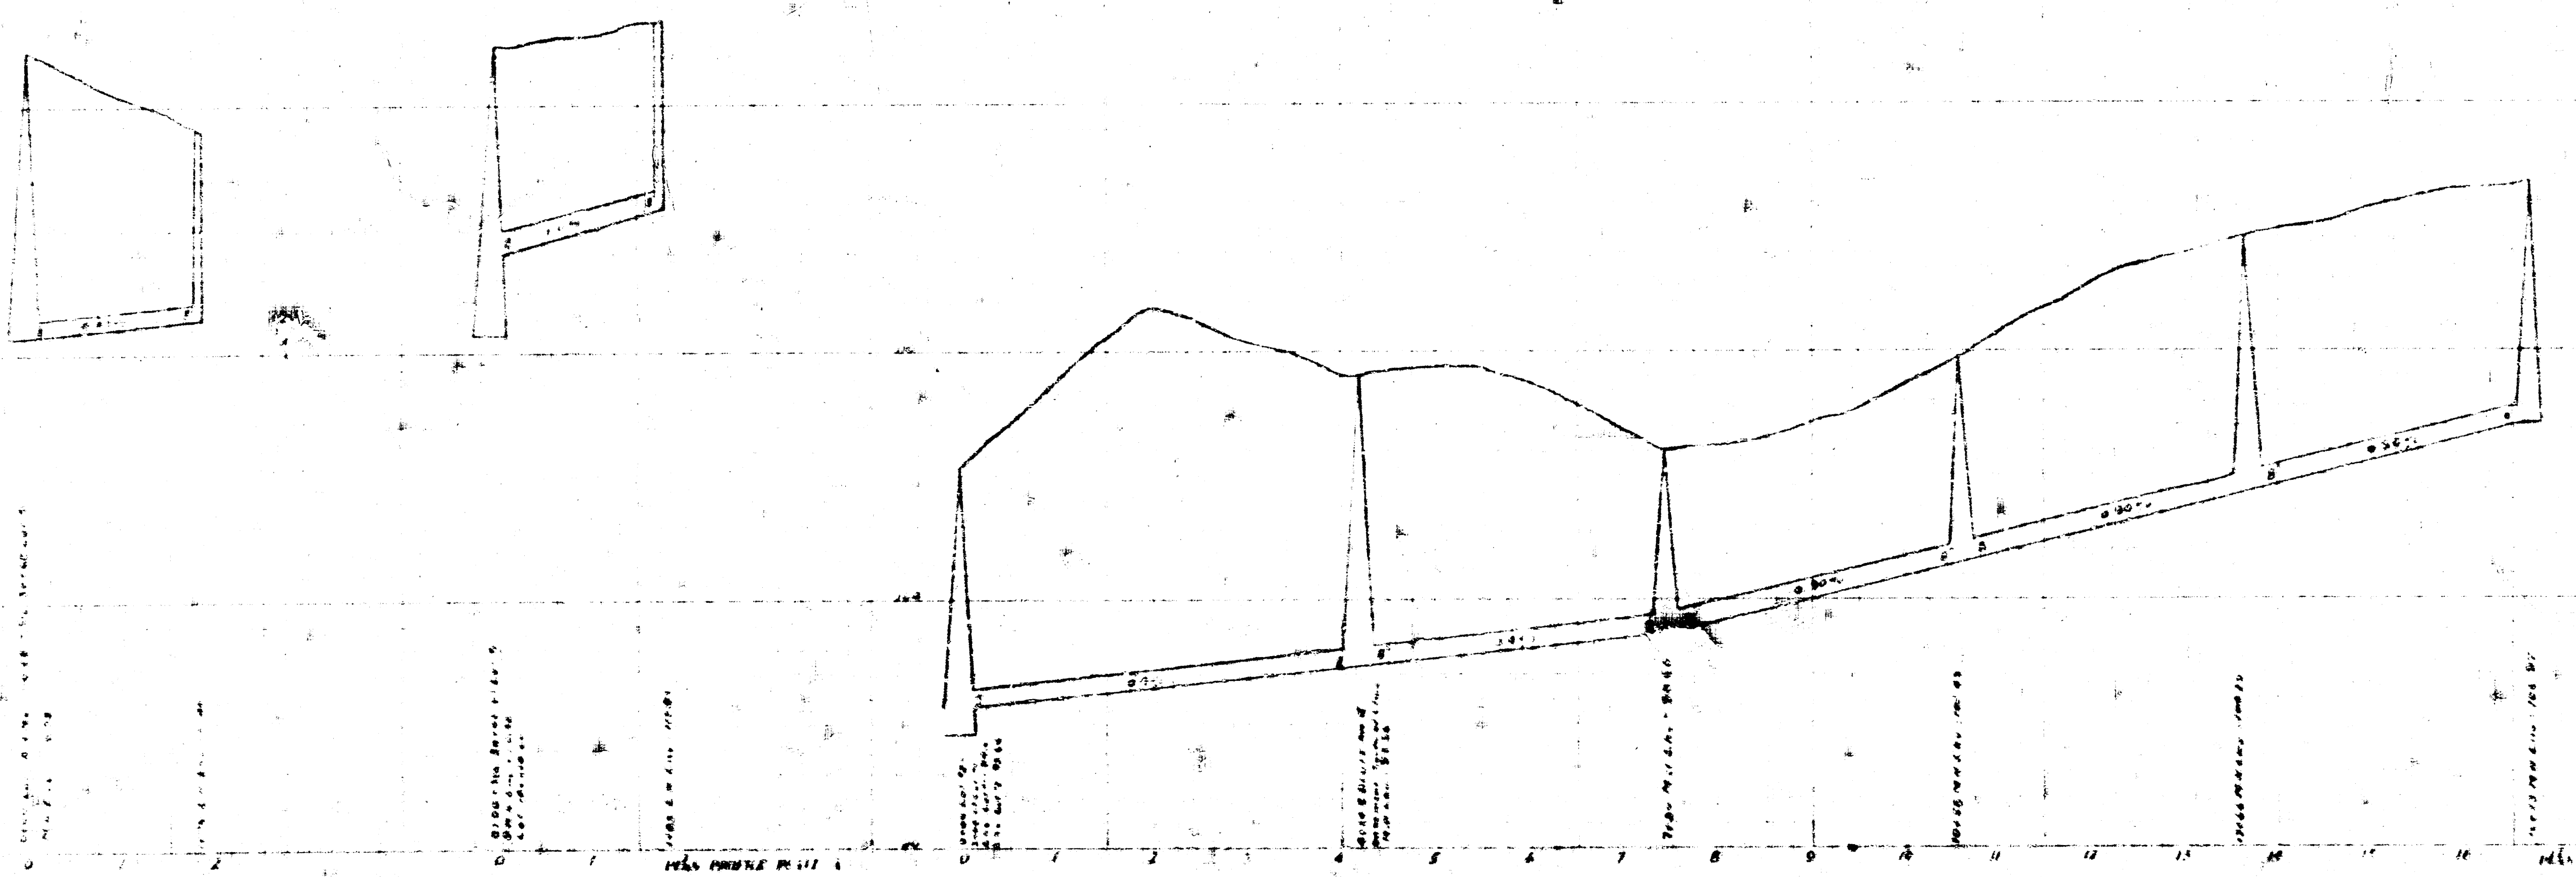


PLAN & PROFILE
MEADOWLARK
SEWER

Sheet No. 2

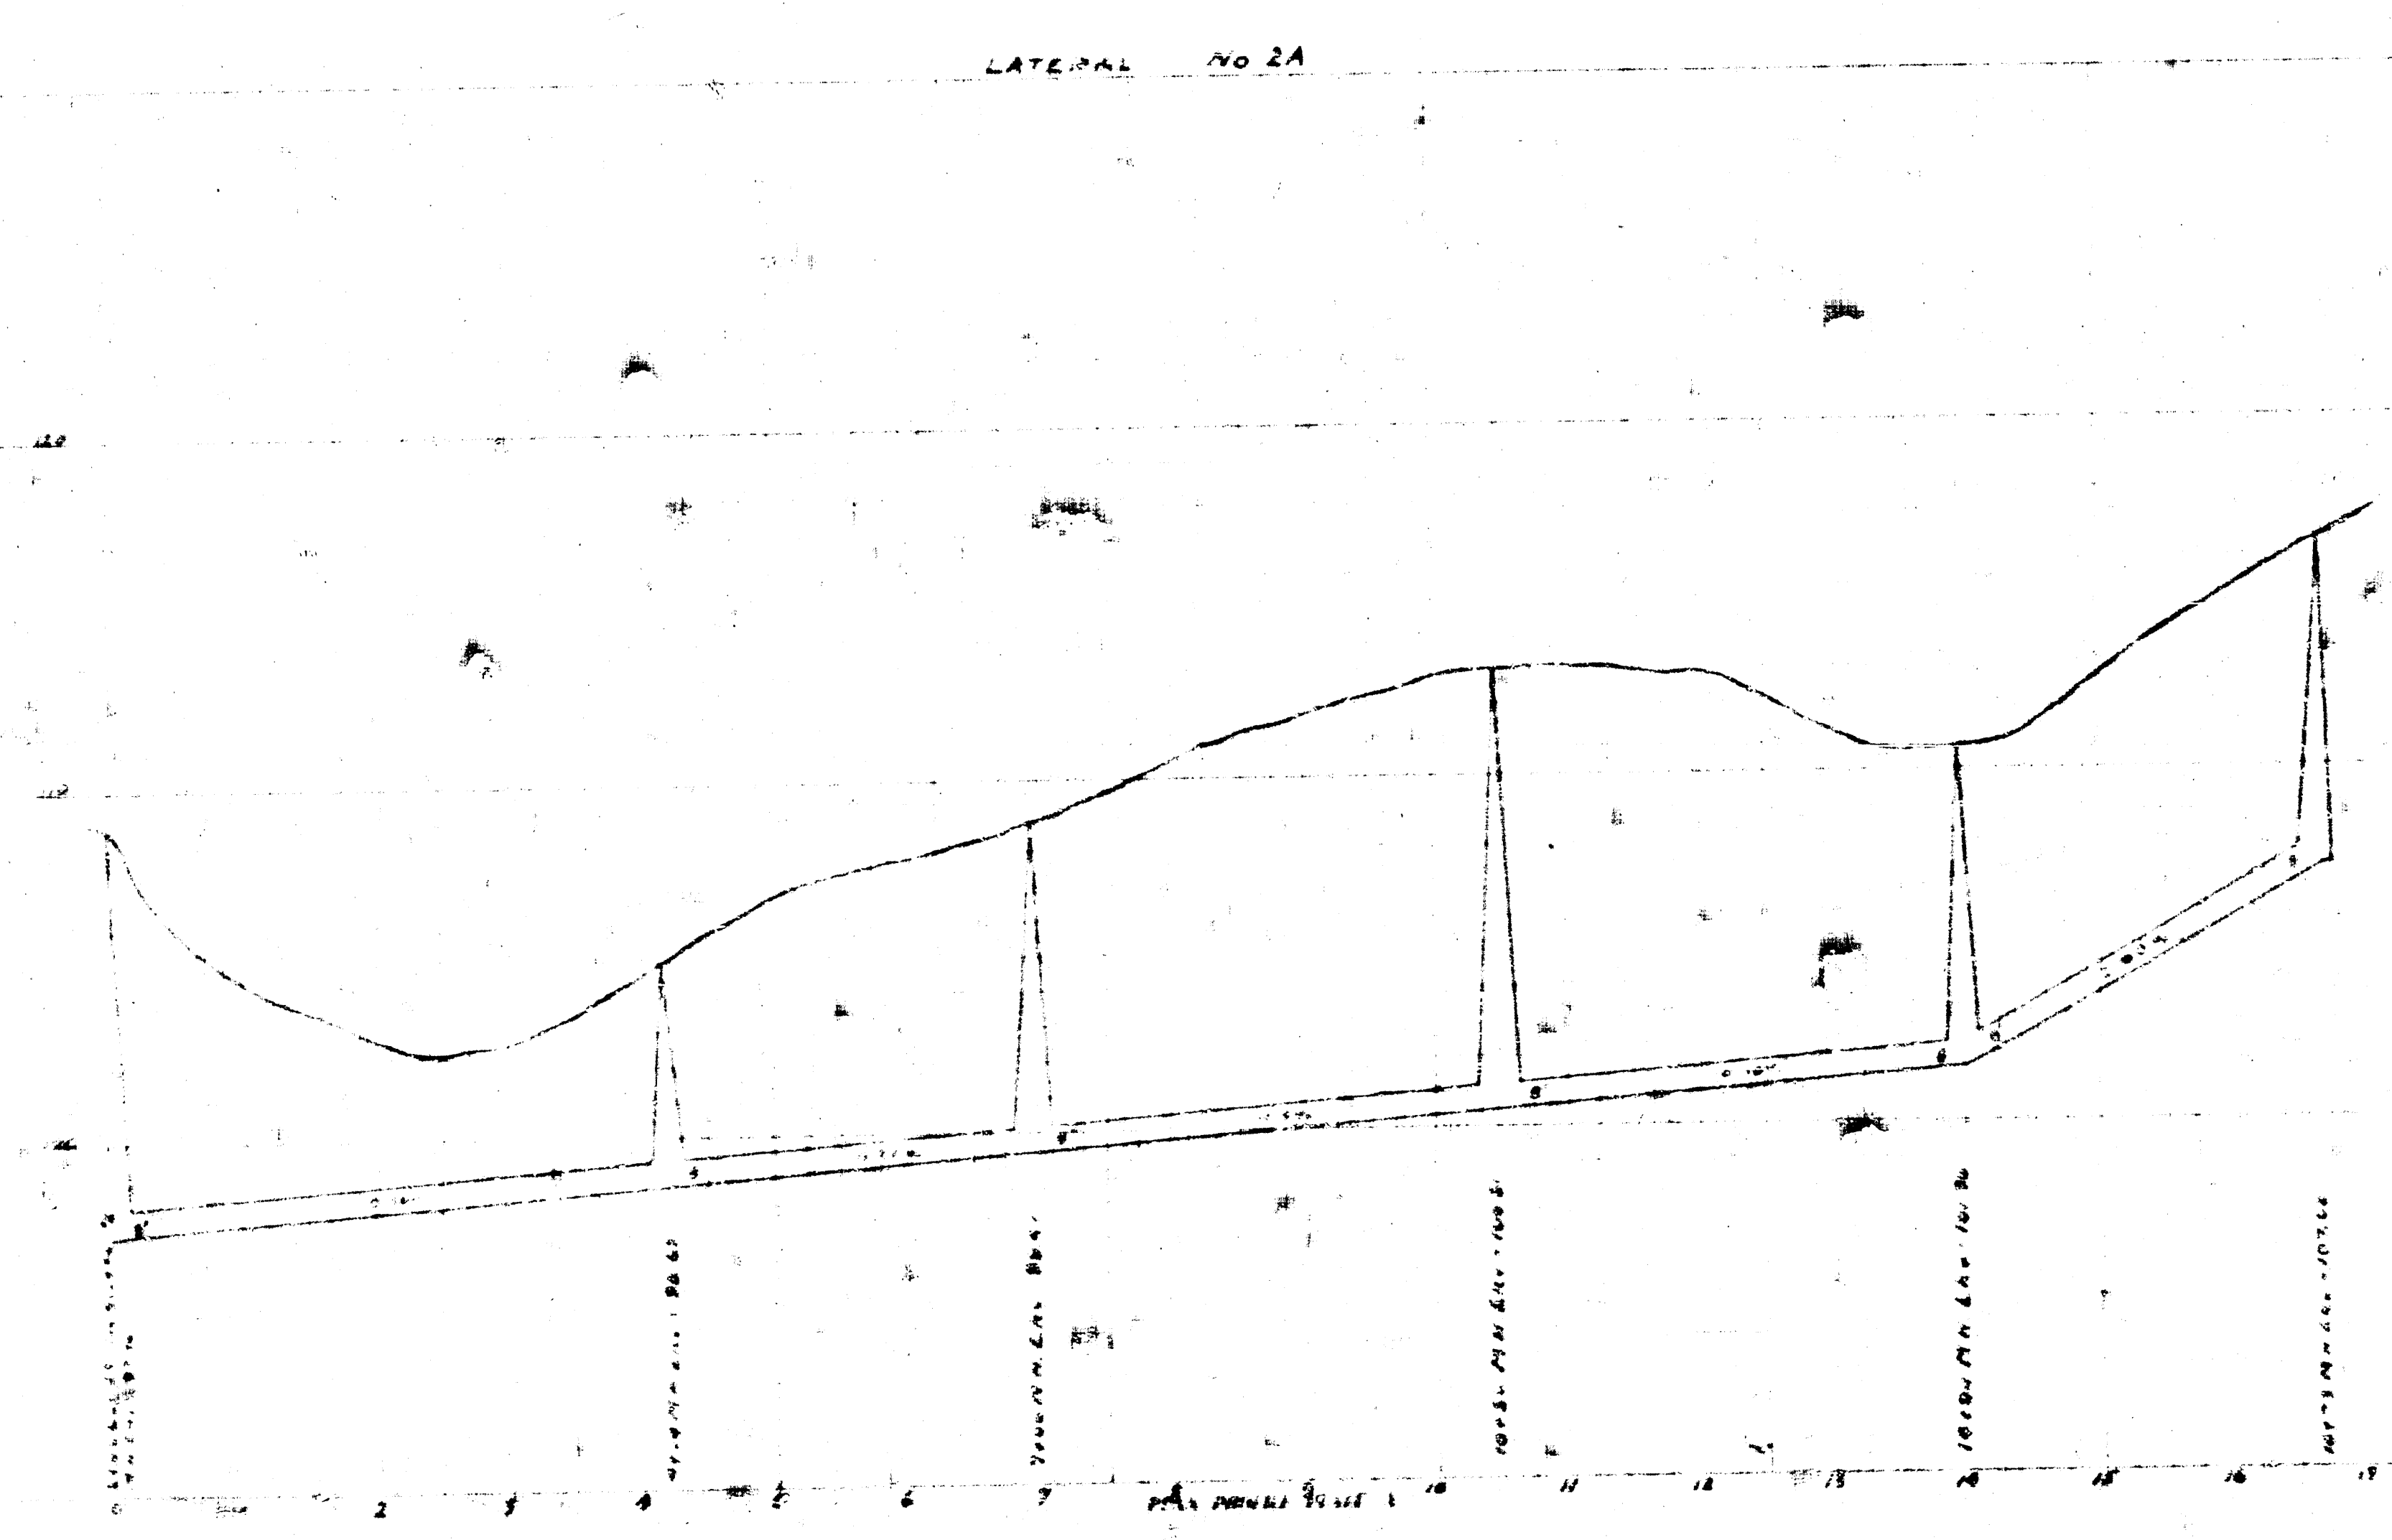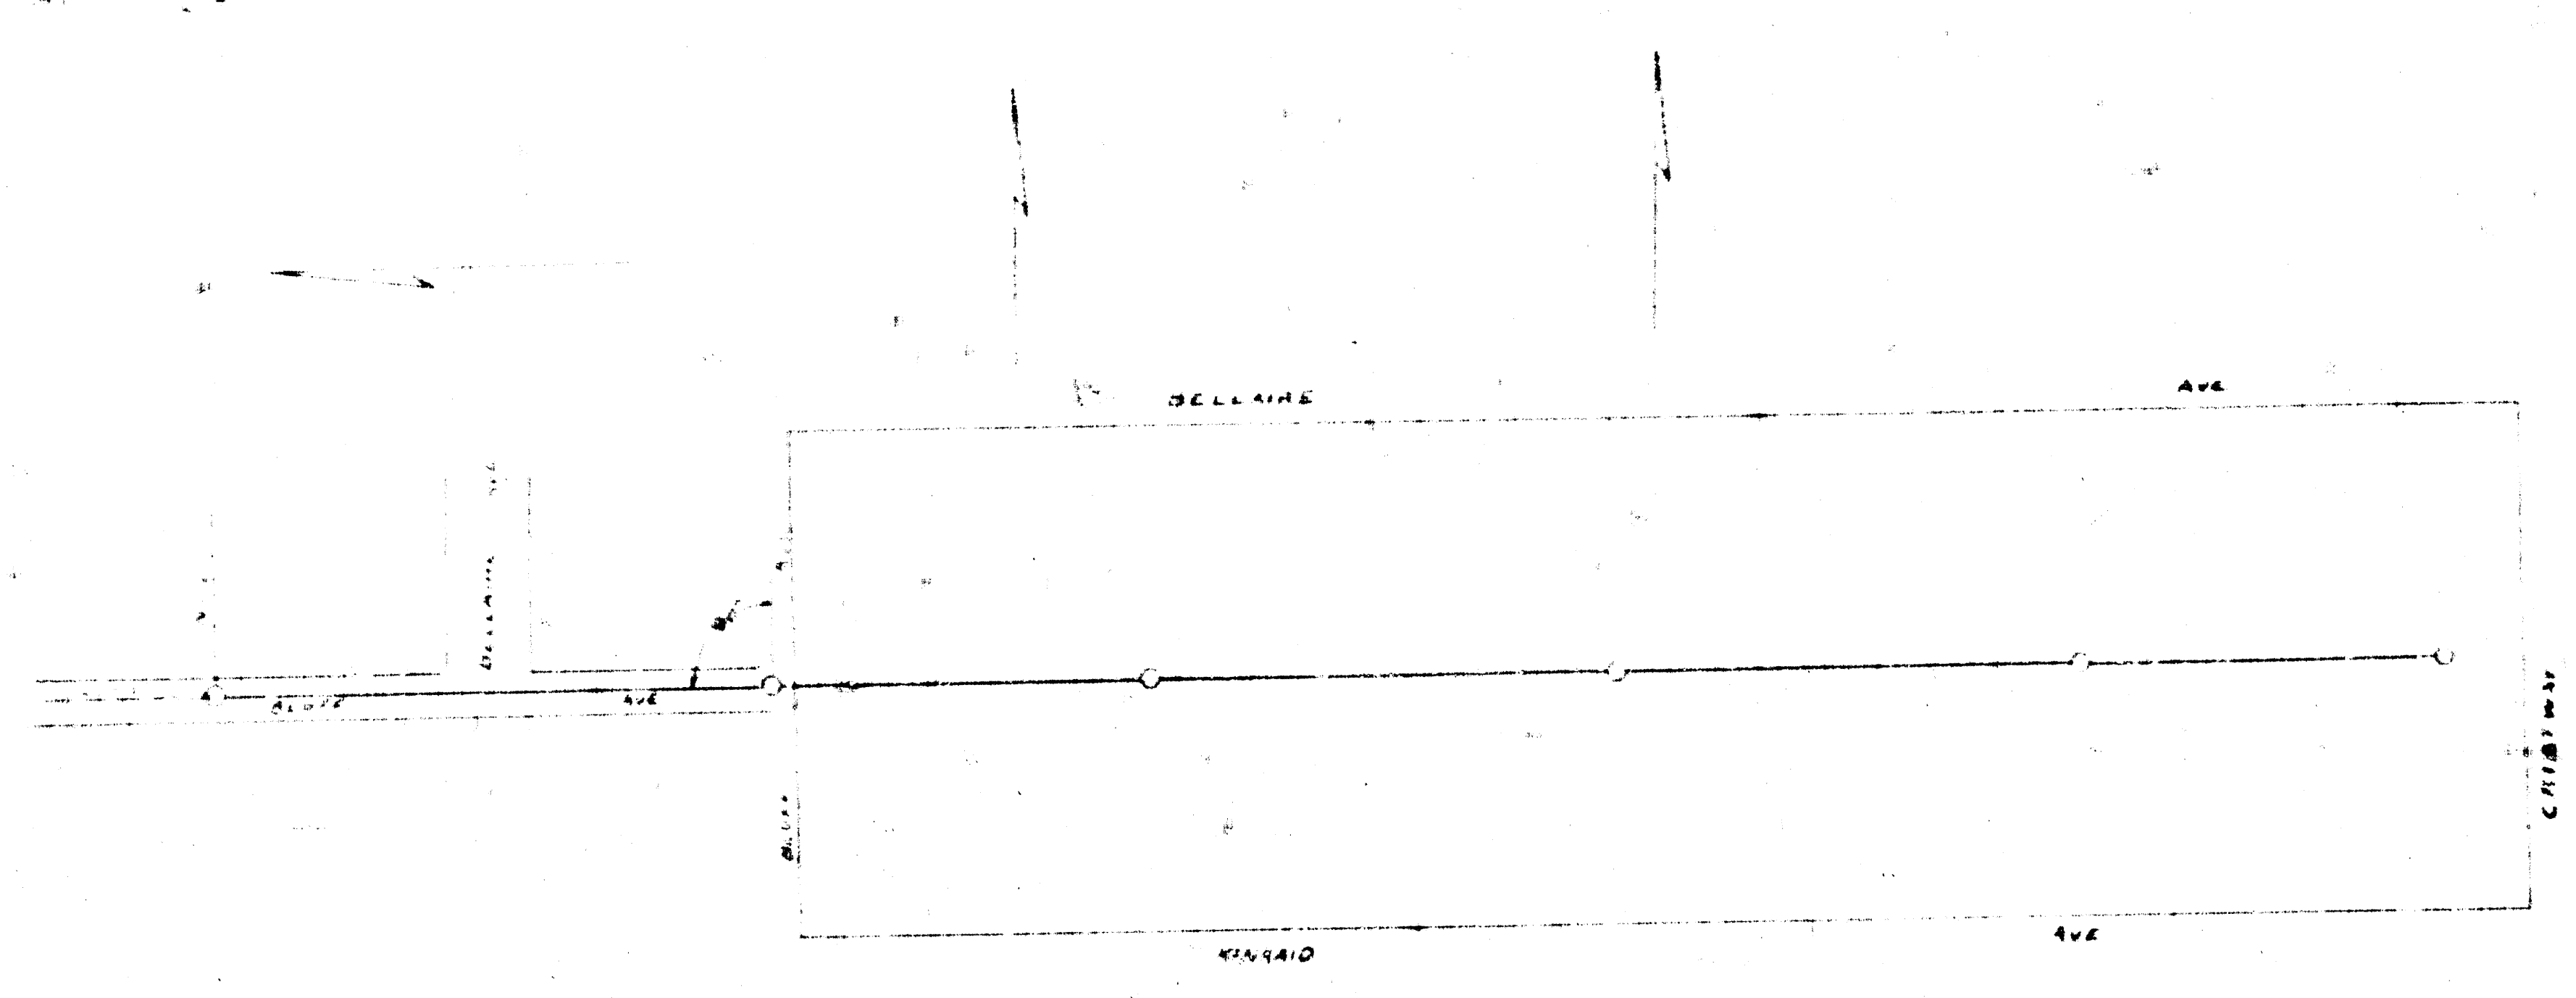


PLAN & PROFILE
MEADOWLARK
SEWER

Sheet 2A

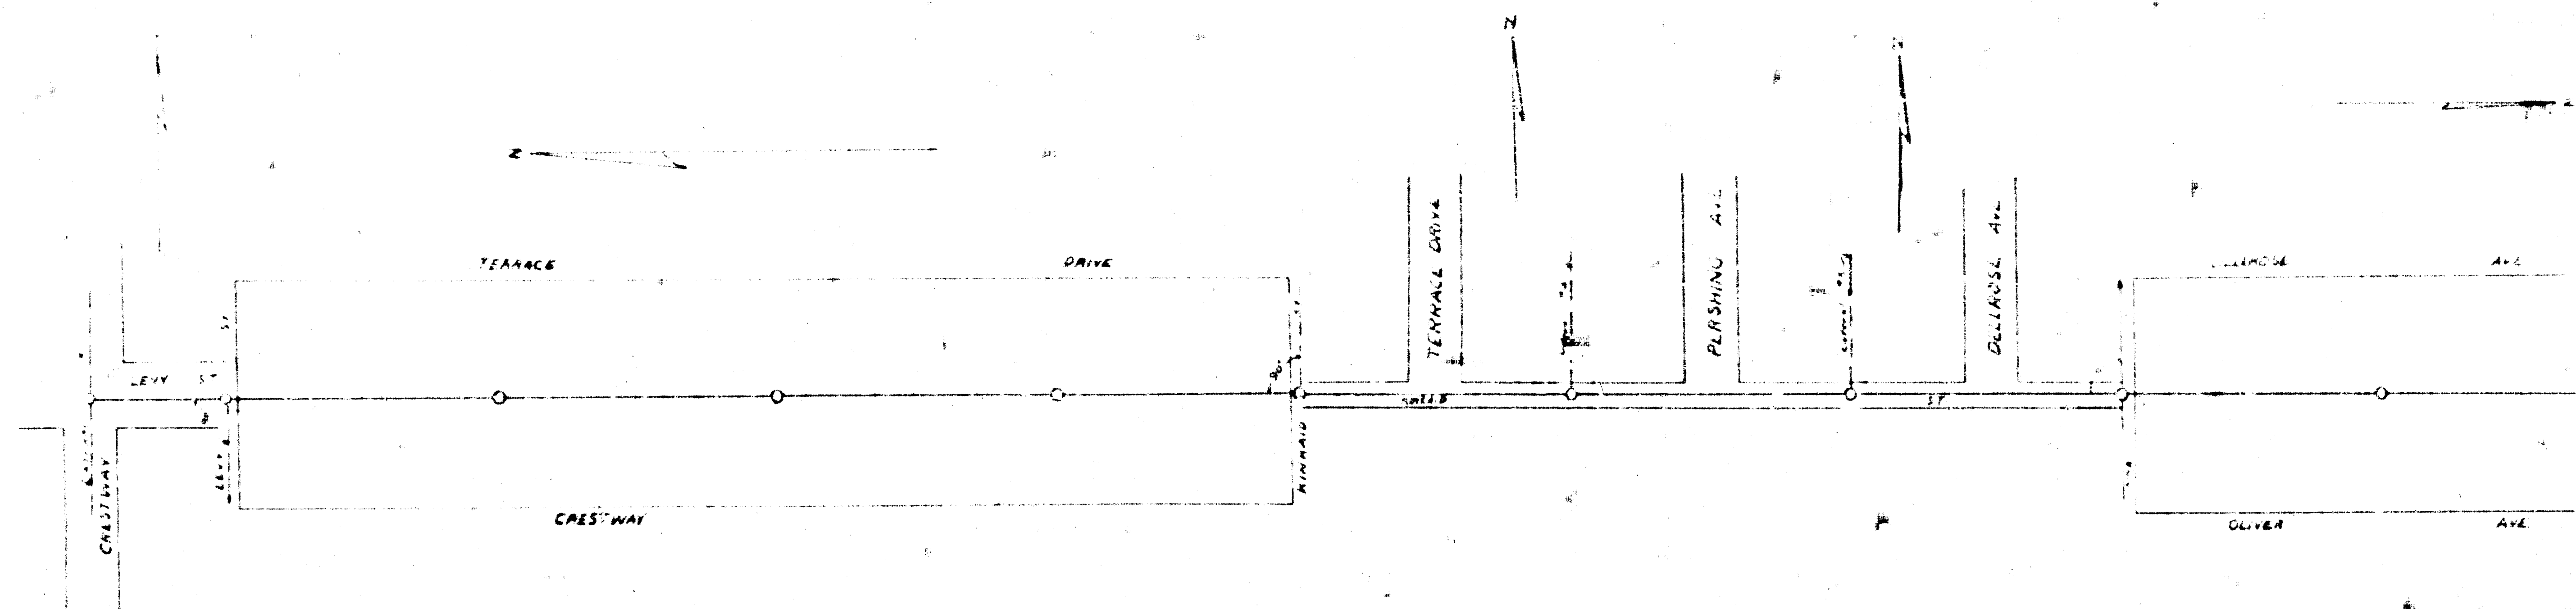

LATERAL NO 3

LATERAL NO 3

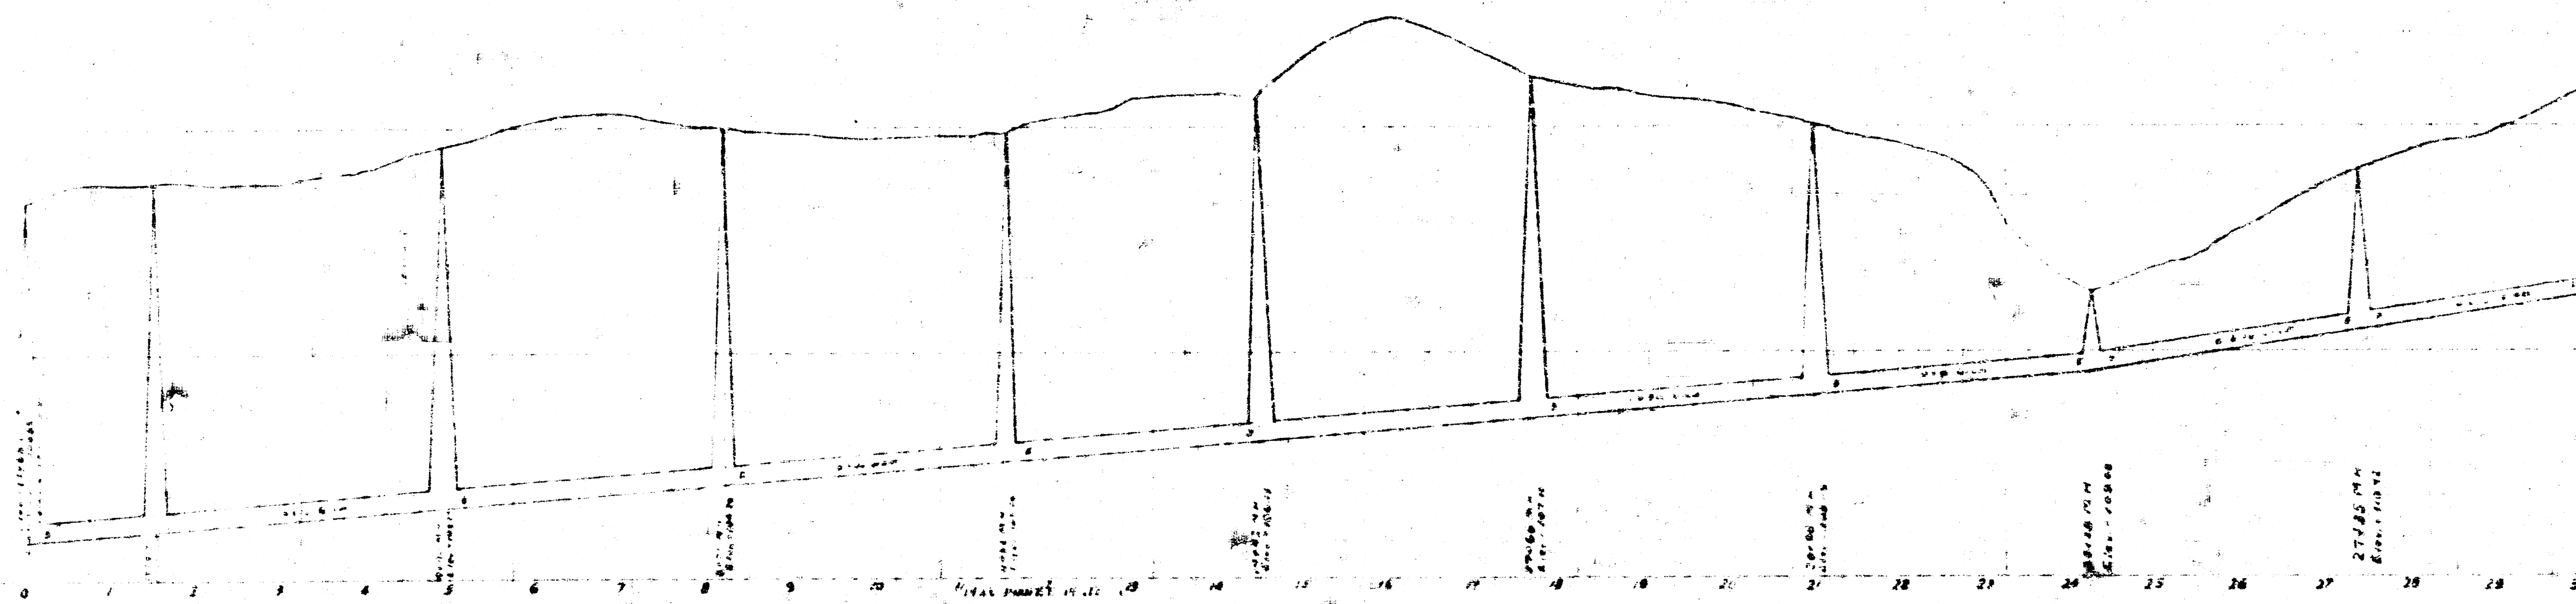

PLAN & PROFILE
LUGSTOWN SERIES

Sheet No. 7

