


SEW. MARK  
 "M" in "Marker" on Top of Fire hydrant  
 at S.E. Corner Tyler Road and Irving  
 Street, Elev 142.64

SCALE  
 1" = 20' Hor.  
 1" = 5' Vert.

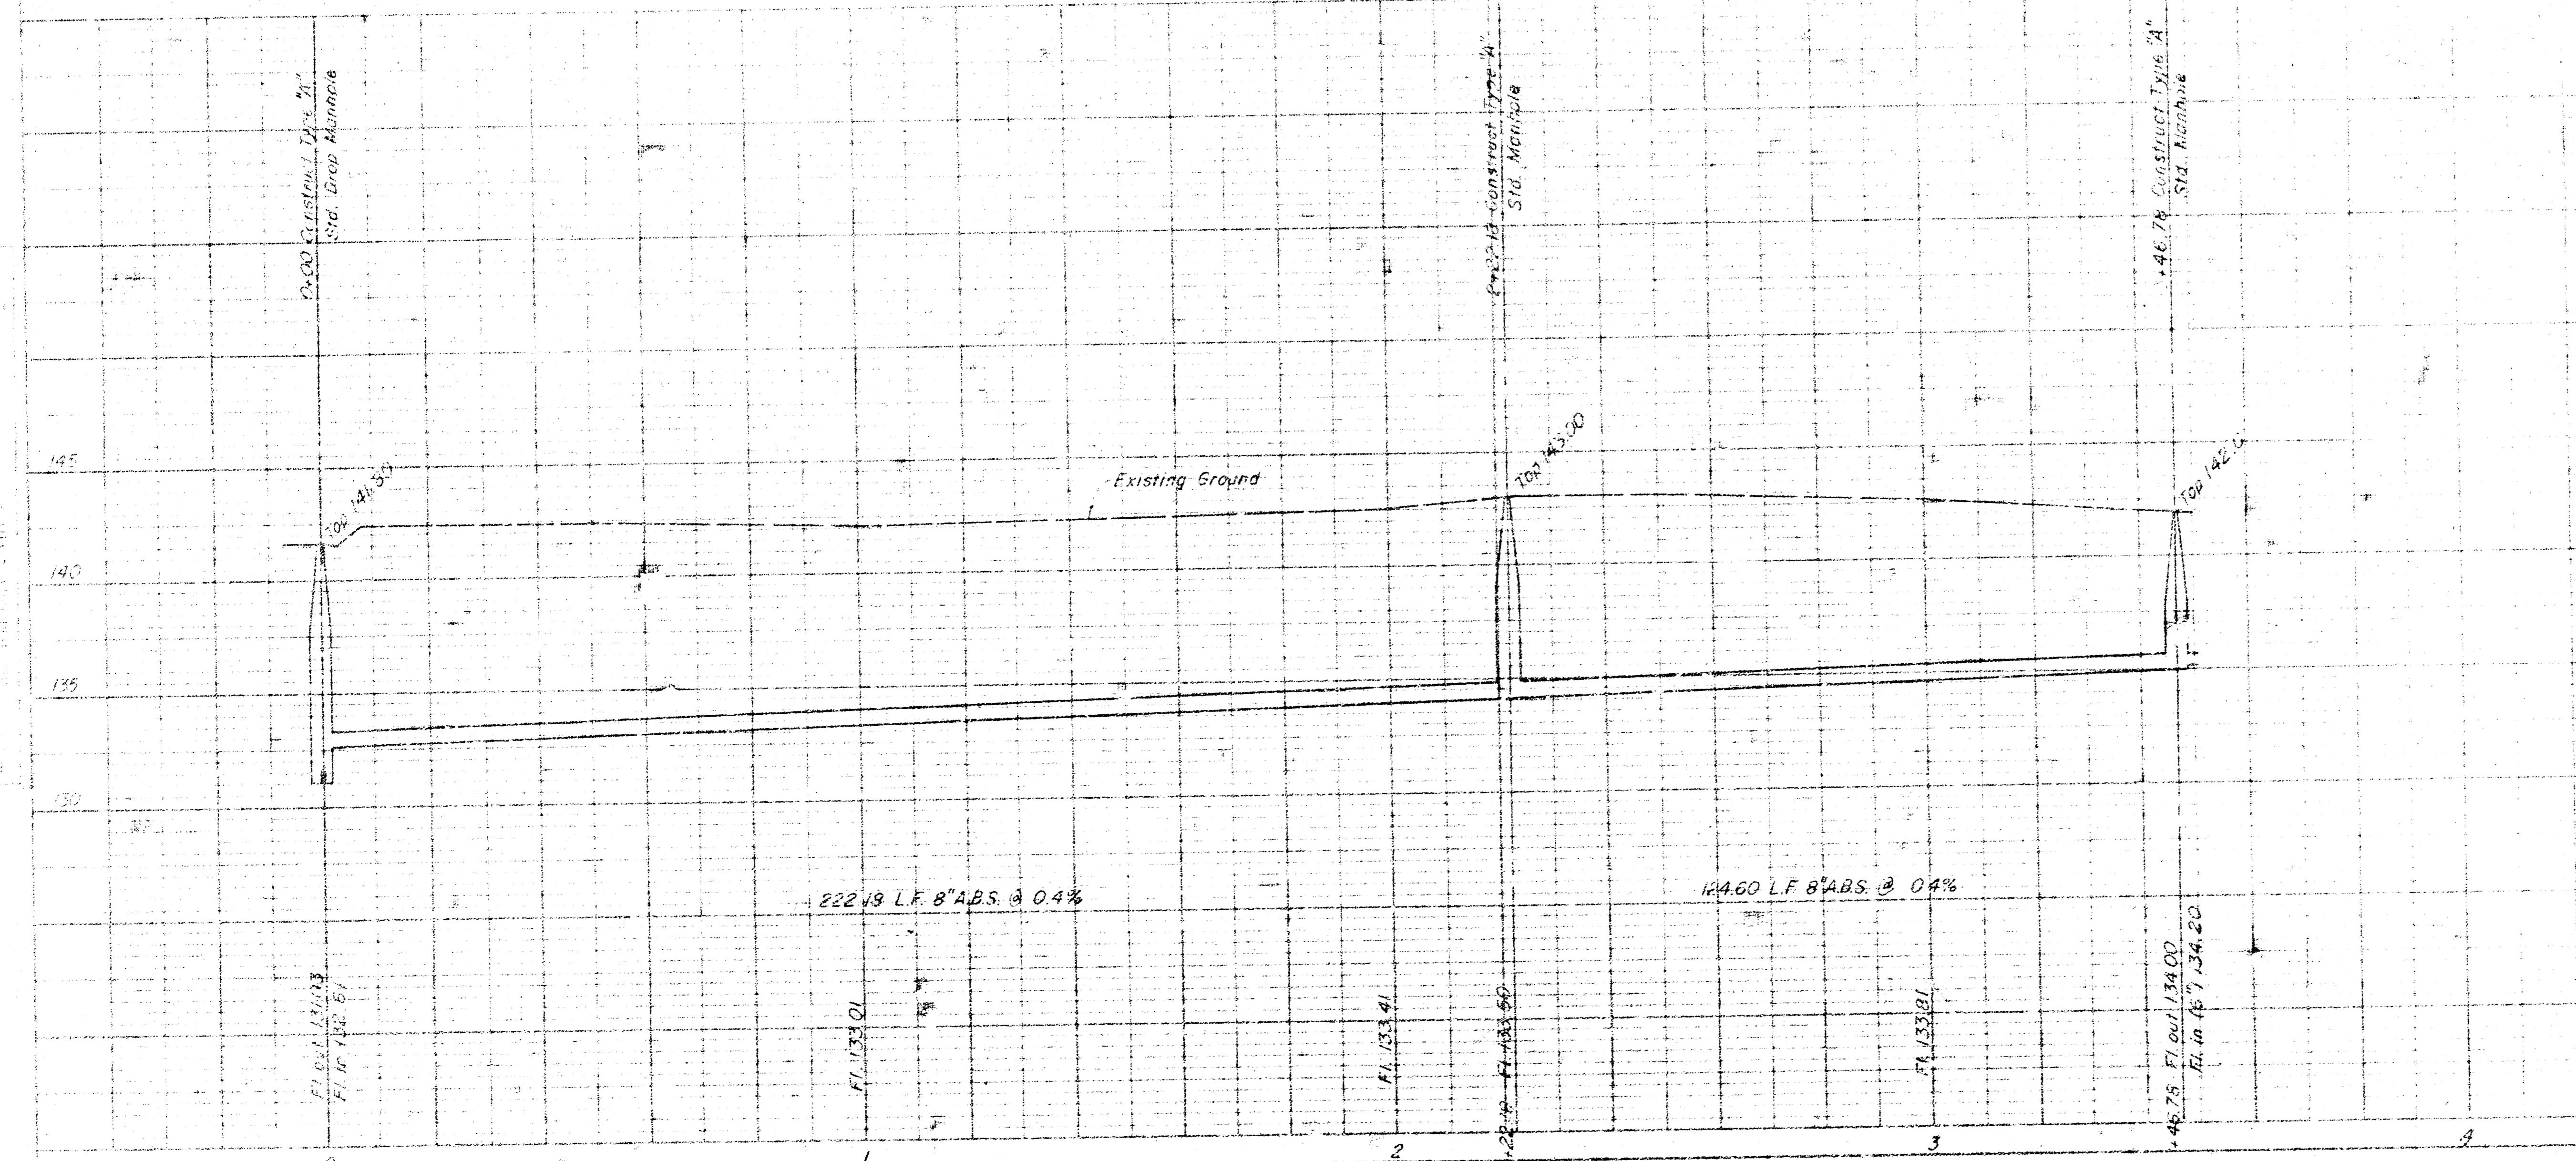

**SANITARY SEWER EXTENSION**  
 IN LOTS 25 & 26, FAIRLAWN ACRES  
 WICHITA, KANSAS  
 (US 54 & TYLER RD.)  
 CITY OF WICHITA PRIVATE PROTECTION  
 959-76-245-85736-000-000-000  
 Mosching & Associates, Inc.  
 Consulting Engineers  
 Wichita  
 74-070-P

14 5 2 3