


DATE	BY	REVIEWED	DATE
		PLANNED	
		NOTED	
		NO. 1000-1	

DATE	BY	REVIEWED	DATE
		PLANNED	
		NOTED	
		NO. 1000-1	


 1" = 40' HORIZONTAL
 1" = 5' VERTICAL


B.M. = ELEV. 137.46 - "X" CUT ON TOP OF CURB BETWEEN
 DOUBLE INLET 15' NE OF THE
 PC. IRON ON THE EAST SIDE OF PAR LANE.

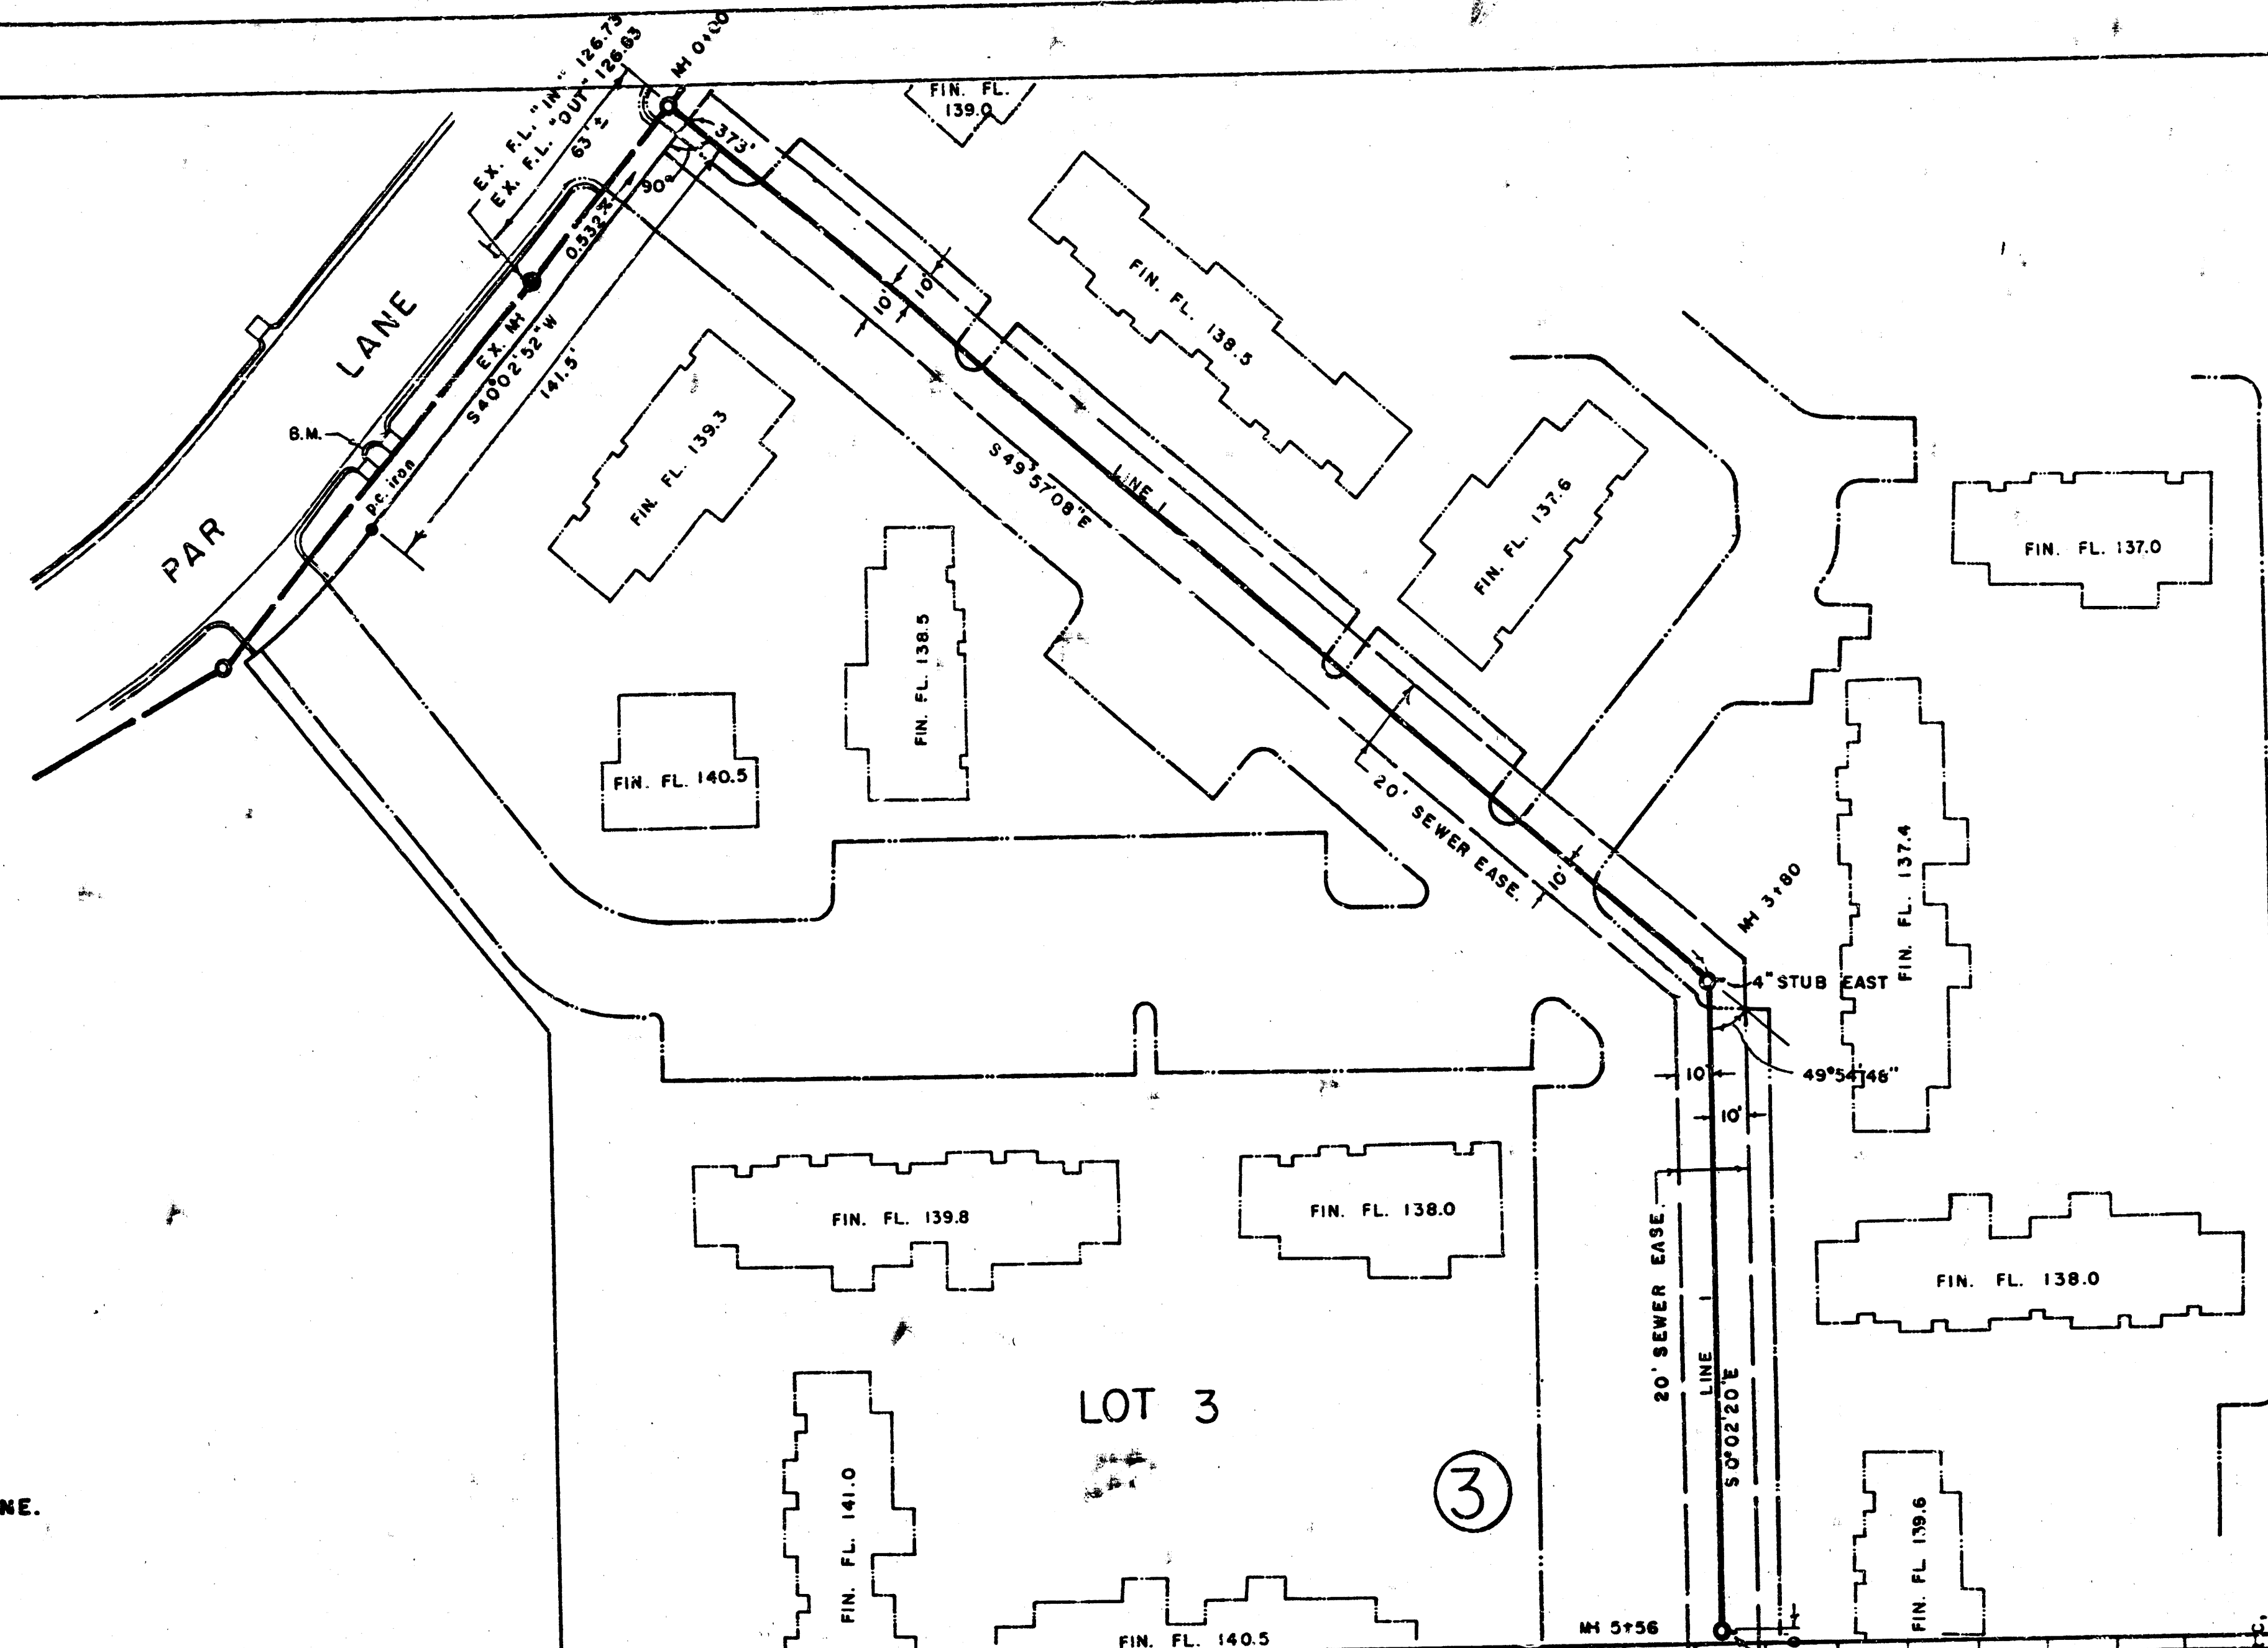

THE CONTRACTOR SHALL BE RESPONSIBLE
 FOR PRESERVING PROPERTY IRONS. THE
 CONTRACTOR SHALL BE REQUIRED TO RE-
 ESTABLISH ANY PROPERTY IRONS WHICH
 ARE DAMAGED OR DESTROYED BY HIS CON-
 STRUCTION OPERATIONS. SUCH IRONS SHALL
 BE RE-ESTABLISHED BY A LICENSED LAND
 SURVEYOR OR A LICENSED PROFESSIONAL
 ENGINEER IN ACCORDANCE WITH STATE LAWS.

SANITARY SEWER EXTENTION
 TO SERVE LOT 3, BLOCK 3,
 FARMINGTON SQUARE ADDITION
 TO WICHITA, SEDGWICK
 COUNTY, KANSAS.

APPROVED AS NOTED
 By CITY ENGINEER OF WICHITA
 Sanitary Sewers *[Signature]*
 Storm Sewers
 Driveway Approaches

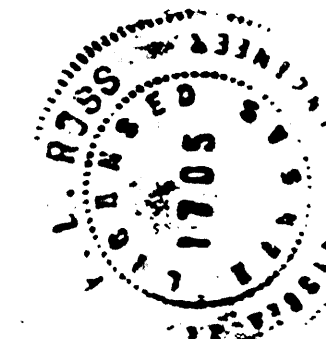

NOVEMBER 18, 1982

PRIVATE PROJECT NO.
 468-76-245-80000-000-000-008

