


PLAN

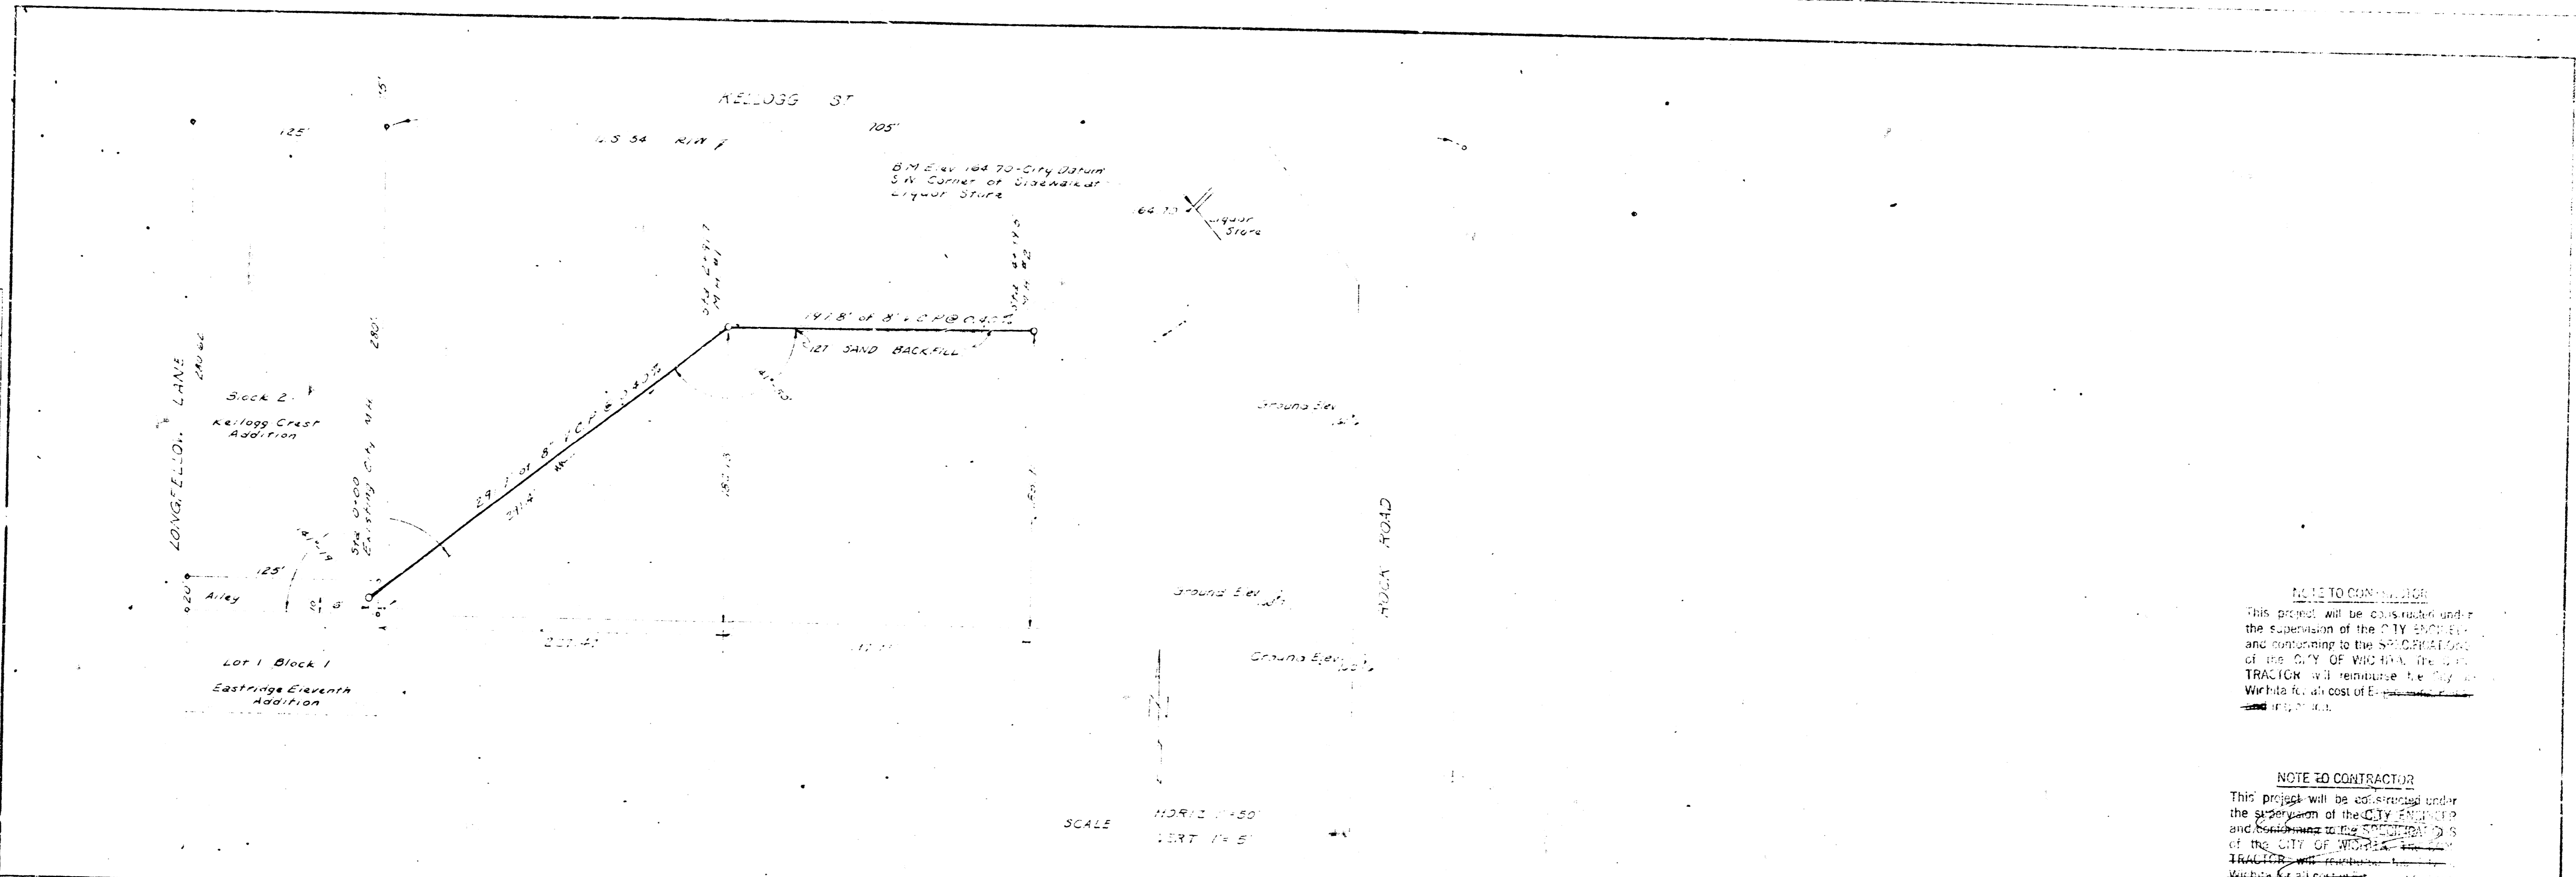


SCALE
 VERT 1"=5'

NOTE TO CONTRACTOR
 This project will be constructed under the supervision of the CITY ENGINEER and conforming to the SPECIFICATIONS of the CITY OF WICHITA. The CONTRACTOR will reimburse the City with the cost of E-

NOTE TO CONTRACTOR
 This project will be constructed under the supervision of the CITY ENGINEER and conforming to the SPECIFICATIONS of the CITY OF WICHITA. The CONTRACTOR will reimburse the City with the cost of E-

PROFILE

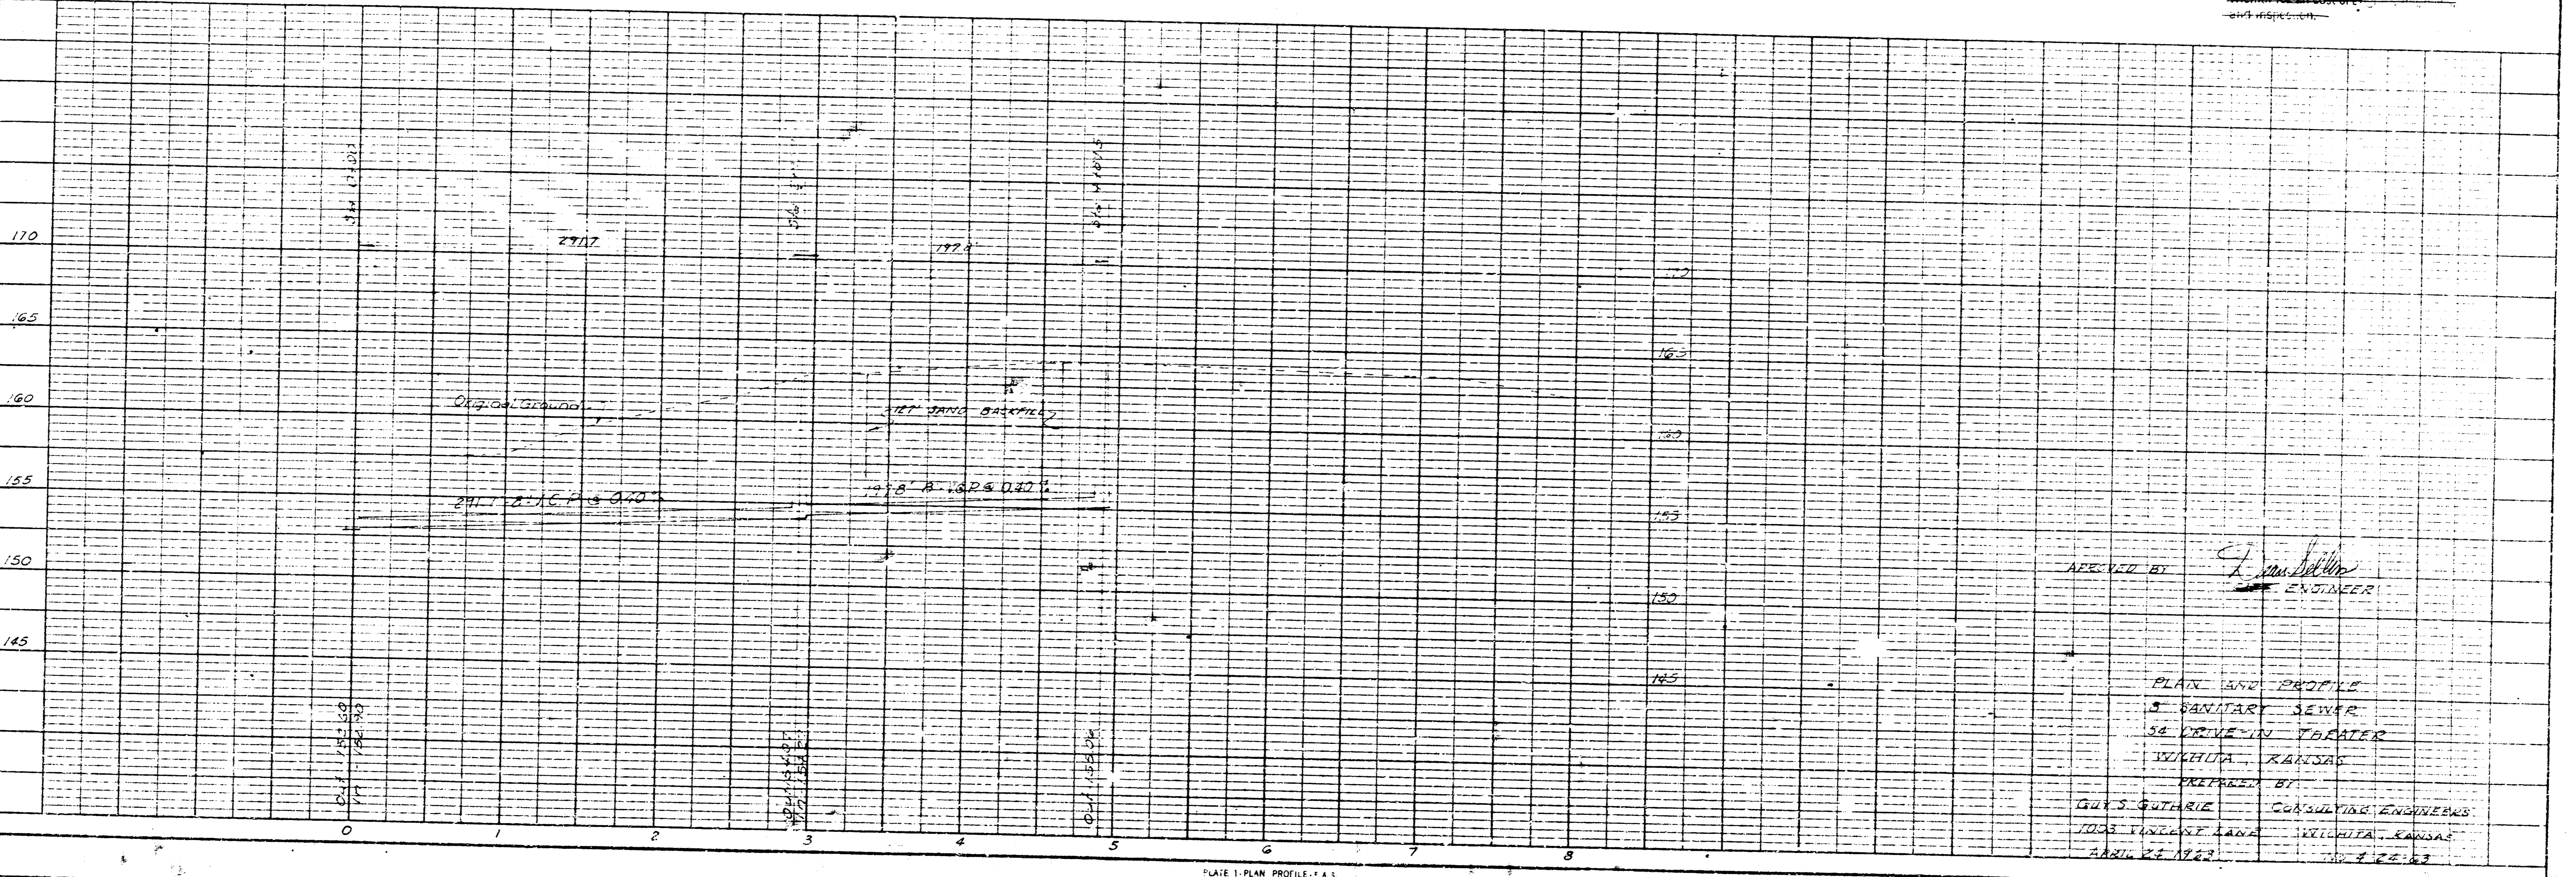

APPROVED BY
[Signature]
 ENGINEER

 GUY S. GUTHRIE
 CONSULTING ENGINEERS
