

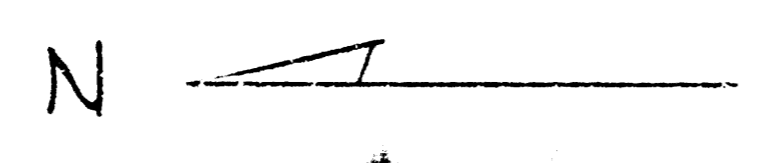


BROADWAY AVE.

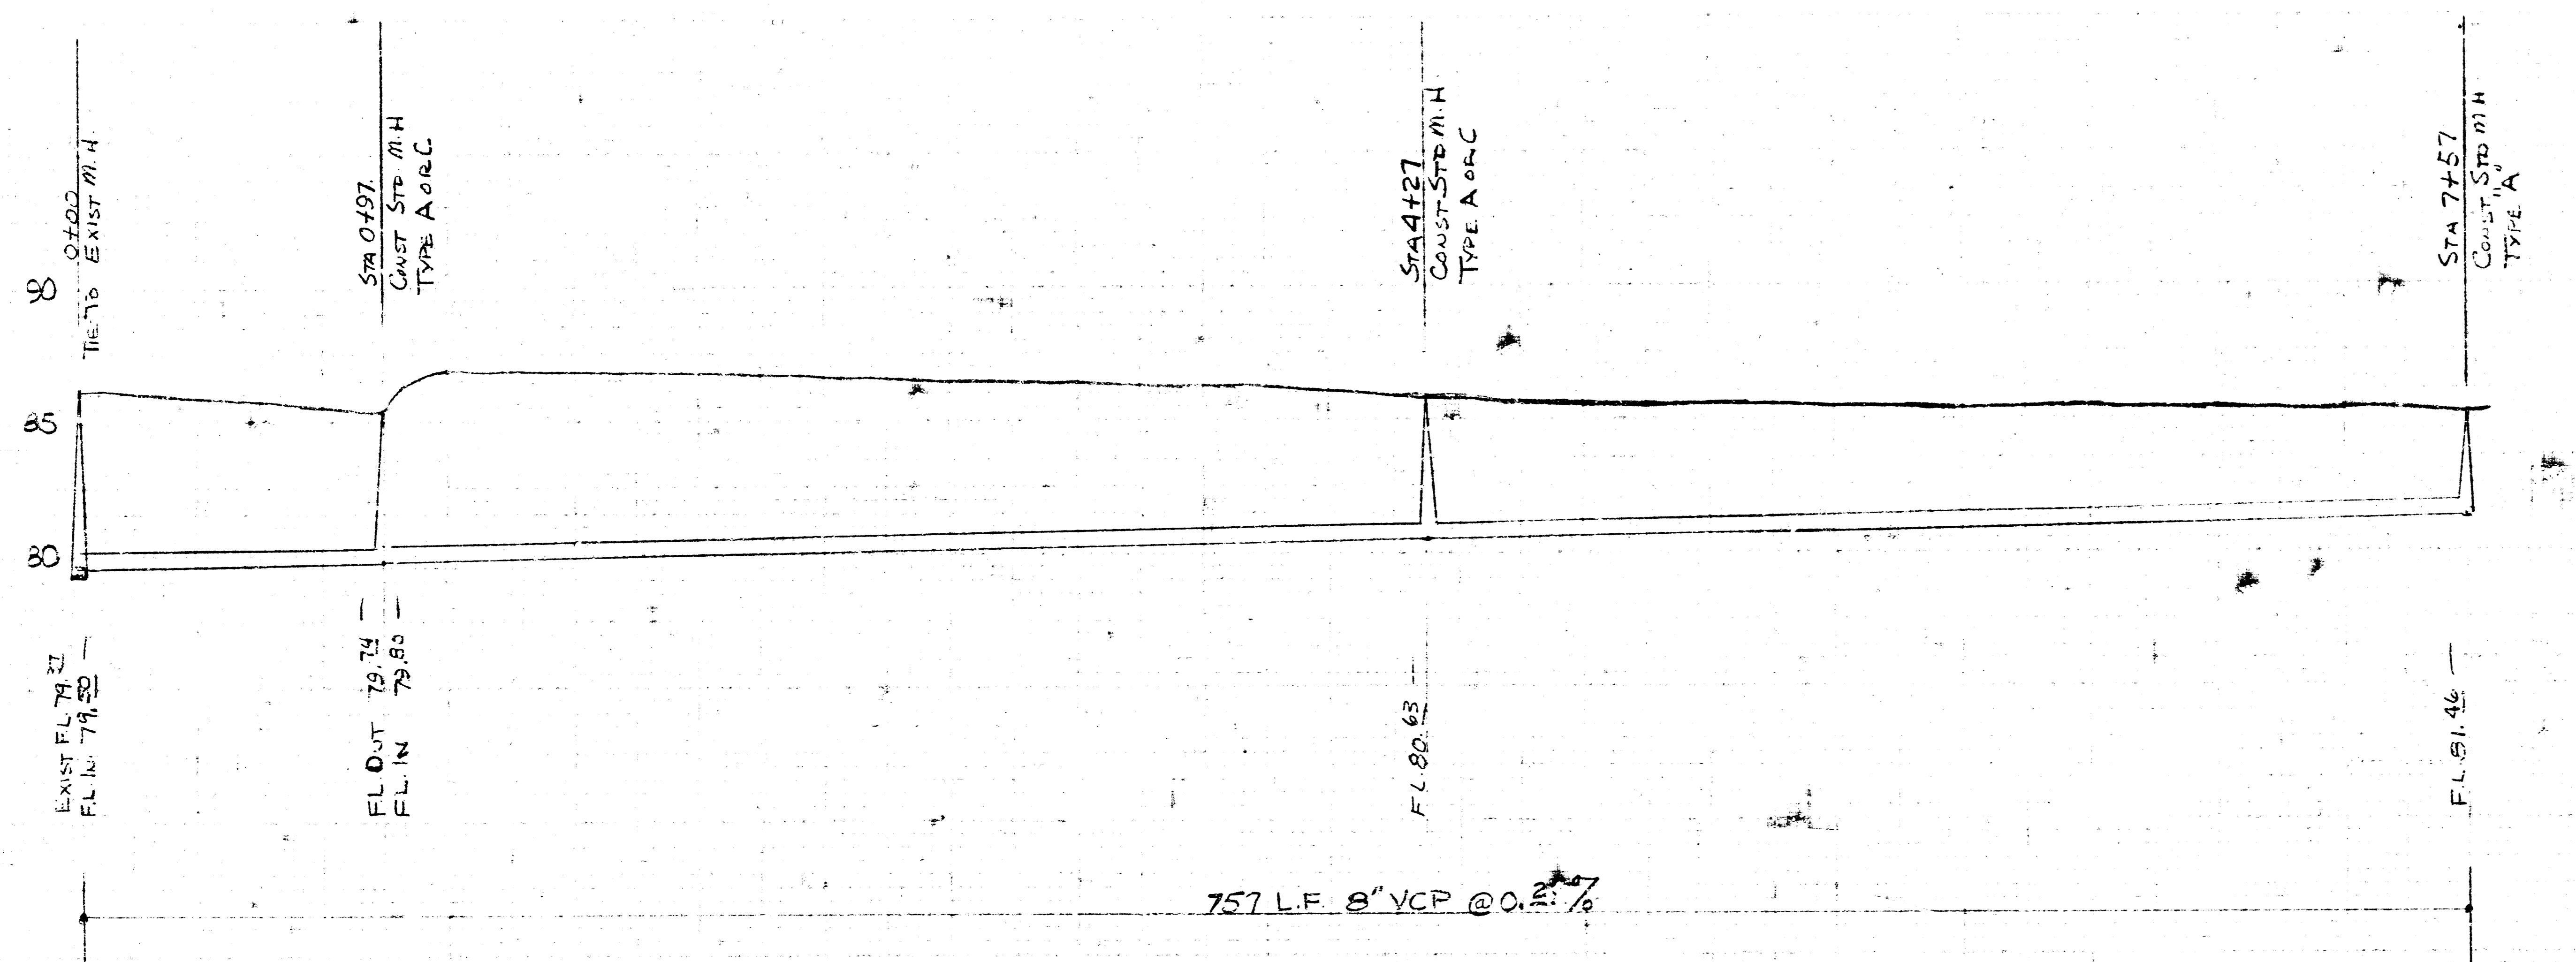

SCALE:
PLAN 1" = 40'
PROFILE HOR 1" = 40'
VER 1" = 5'

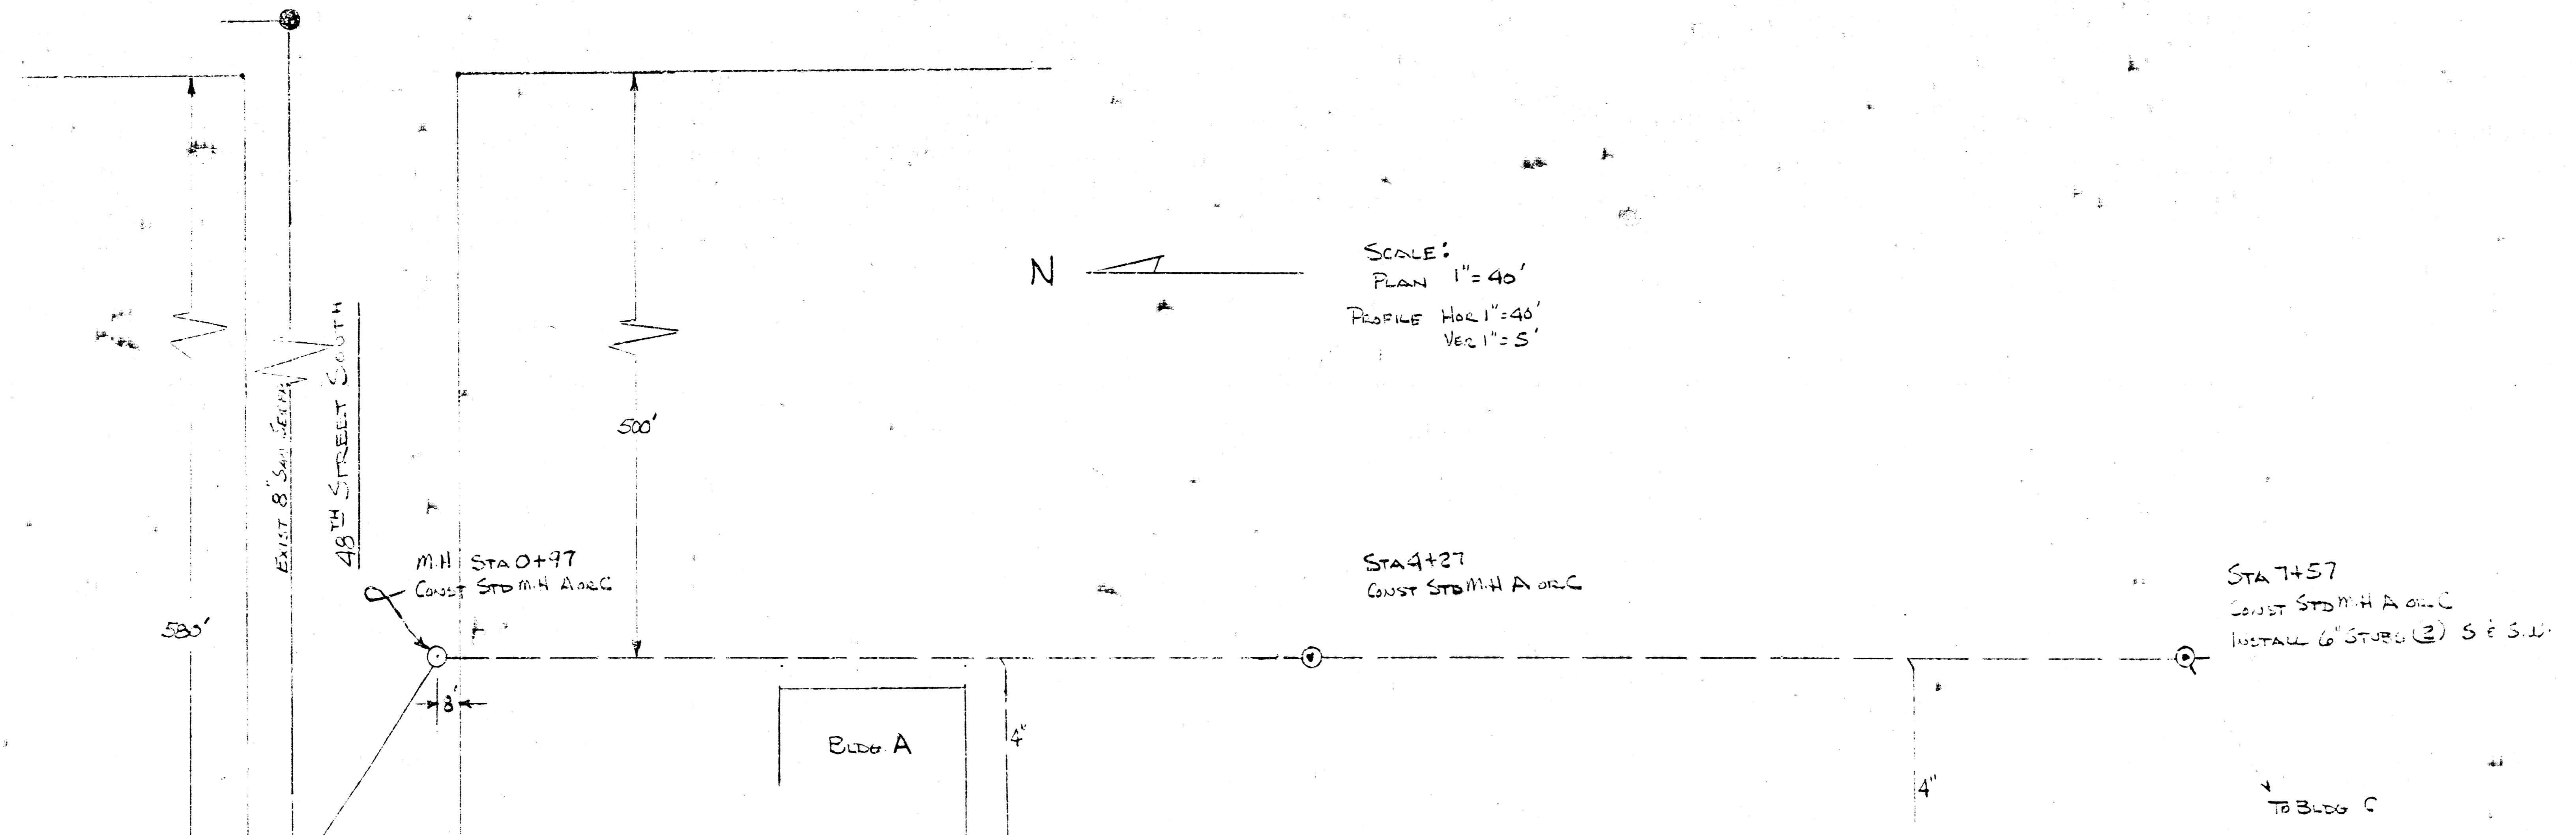

8-28-78

APPROVED AS NOTED
 BY CITY ENGINEER: *PCJ*
 Sanitary Sewers _____
 Storm Sewers _____
 Driveway Approaches _____

NOTE TO CONTRACTOR:
 THIS PROJECT AND THE CONTRACTOR SHALL BE RESPONSIBLE FOR THE PROTECTION OF ALL UTILITIES AND STRUCTURES TO REMAIN ON THE TRACT. THE CONTRACTOR SHALL BE RESPONSIBLE FOR THE PROTECTION OF ALL UTILITIES AND STRUCTURES TO REMAIN ON THE TRACT.

SANITARY SEWER EXTENSION
 FOR
 FIREBALL INDUSTRIES
 48th St South & Broadway
 MID STATES CONST. CO., INC. AUG - 578
 PROJ. No. 468-76-245-80590-000-000-008