
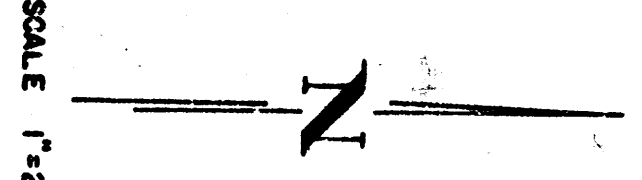



7238 JHT MORA DEMULI
VBOC 3 18 1983

U.S. HWY. 54

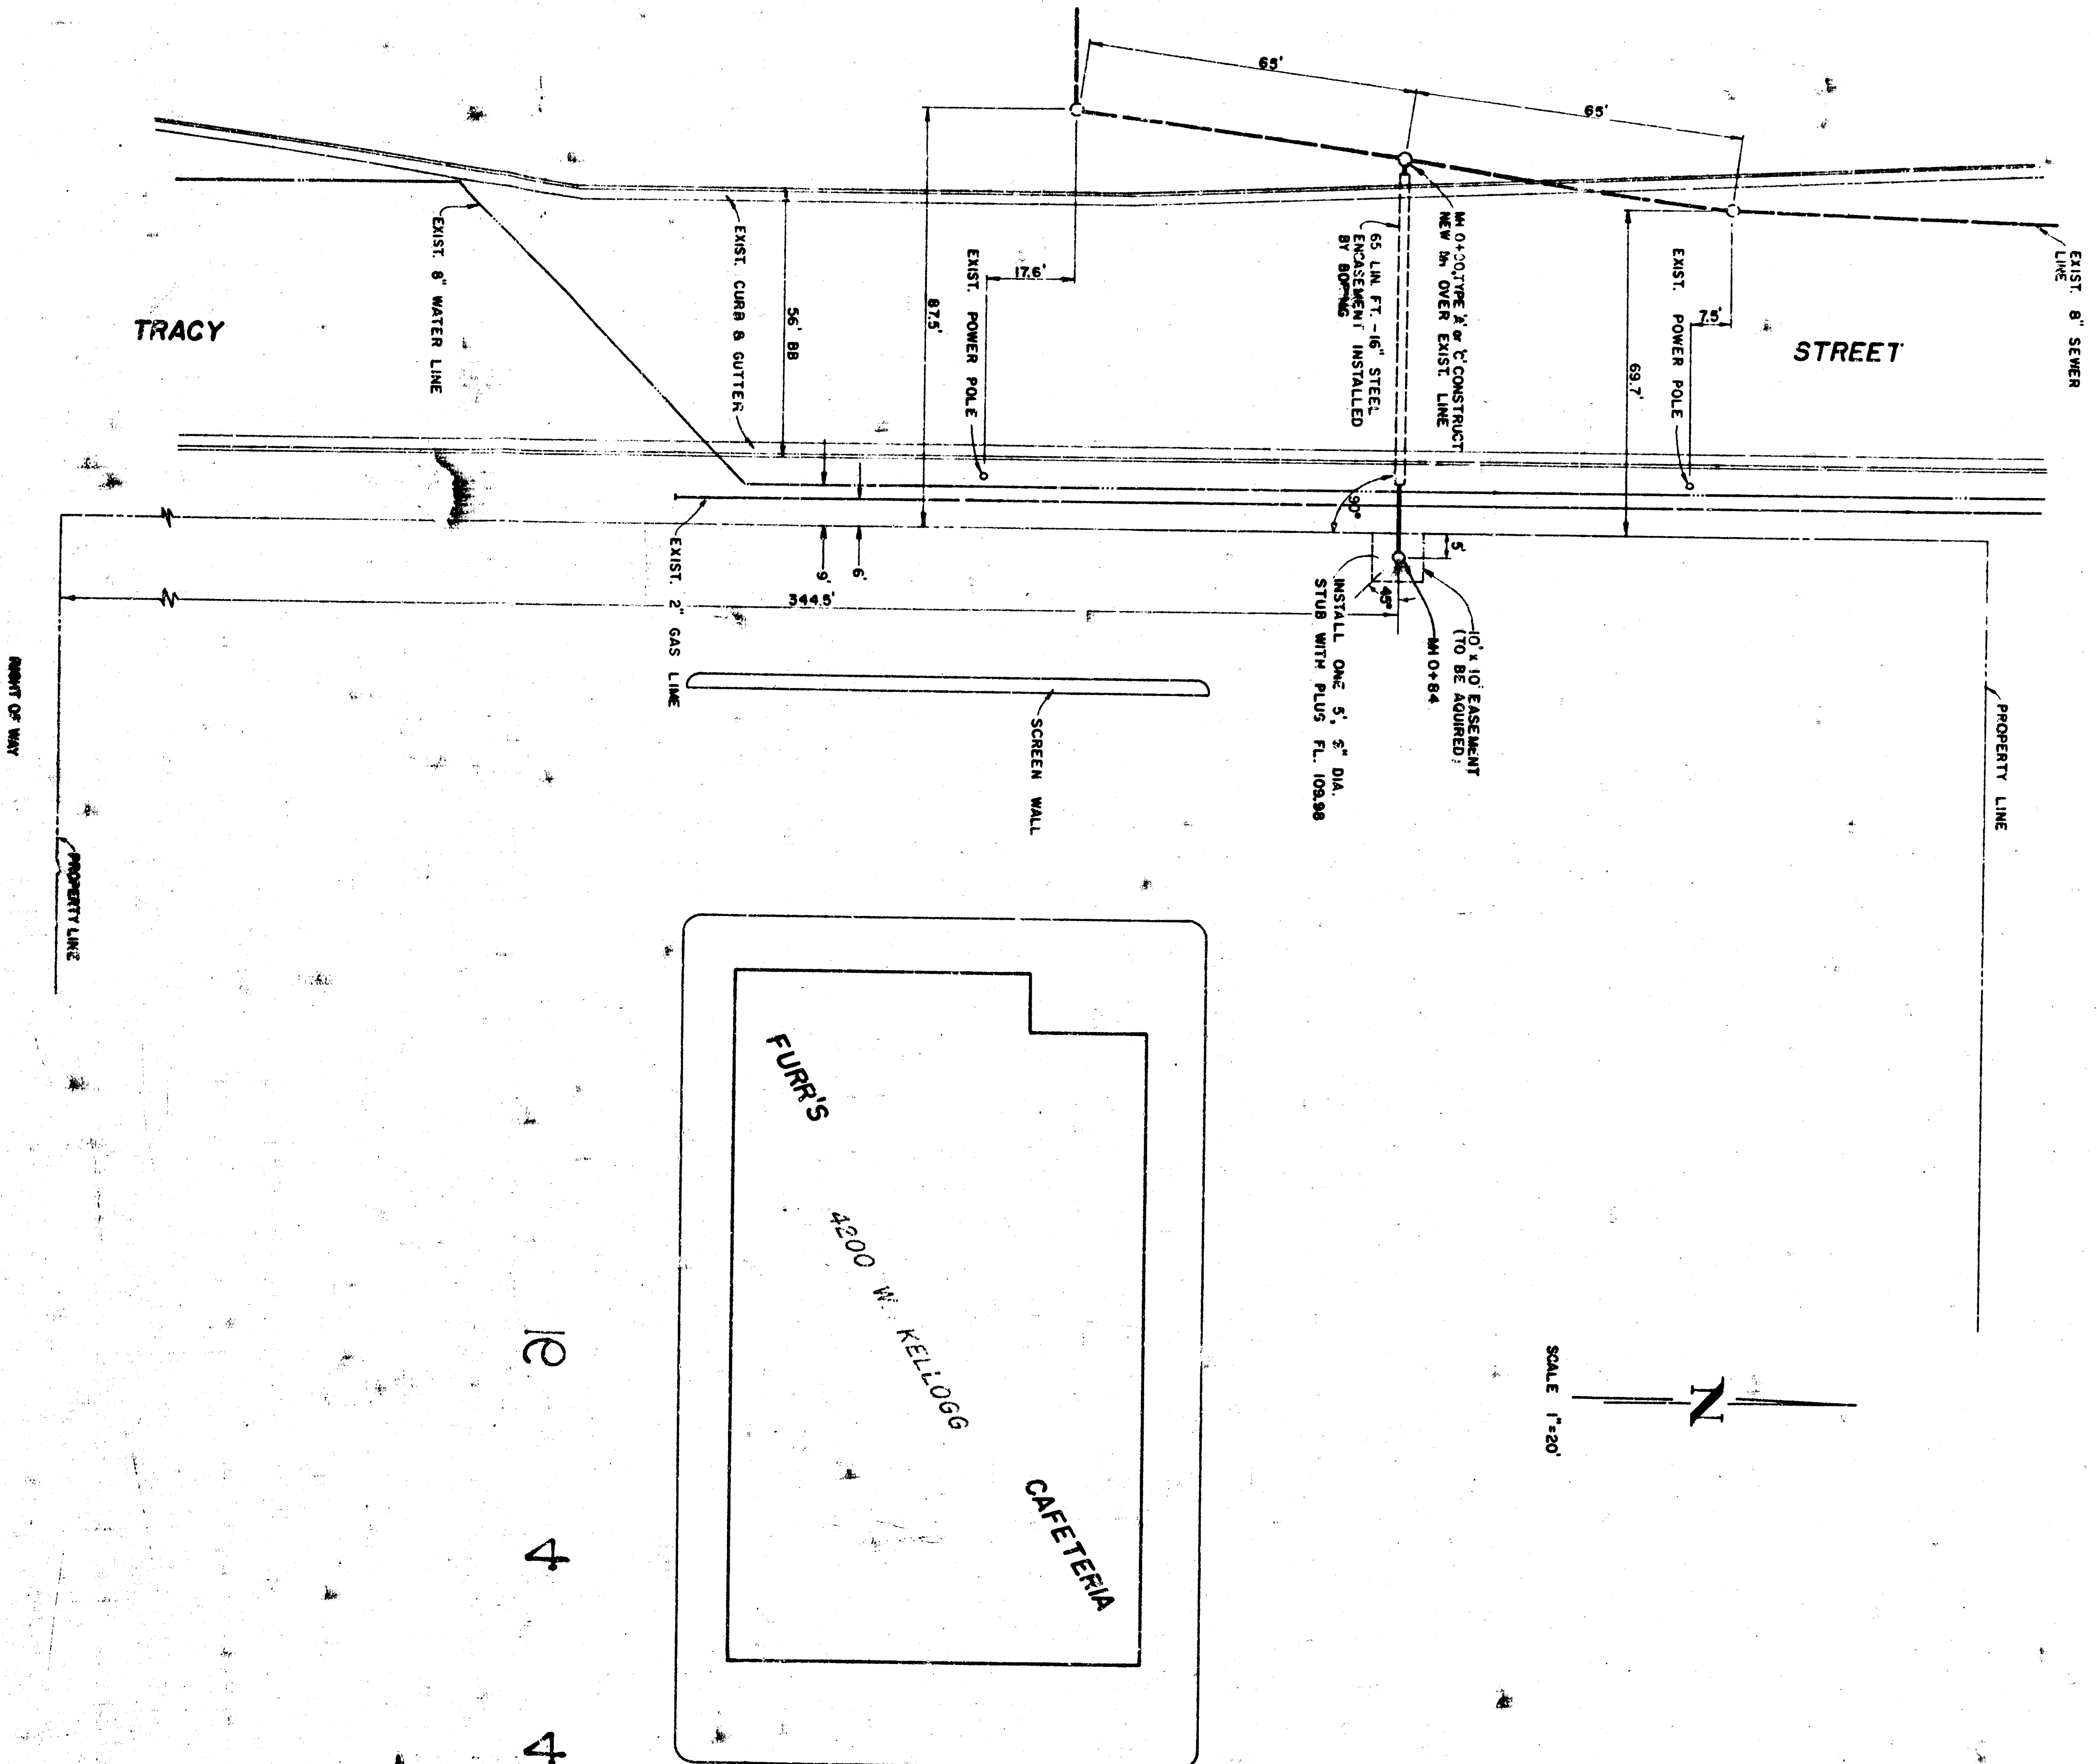

SCALE 1"=20'

- BENCH MARKS**
1. "O" CUT IN NORTH EDGE OF PAVEMENT U.S. 54, 4' EAST & TRACY
 2. "X" MARK IN NORTH SIDE OF TRACY (ELEV. 1800.00 CITY OF WICHITA DATA)
 3. "X" MARK IN NORTH SIDE OF TRACY (ELEV. 1800.00 CITY OF WICHITA DATA)
- NOTES**
1. MANHOLES SHALL BE OF STANDARD TYPE
 2. TYPE OF PIPE - PVC
 3. CONTRACTOR SHALL CONFORM AT ALL TIMES TO THE CITY OF WICHITA DEPARTMENT OF PUBLIC WORKS, SANITARY AND STORM SEWERS
 4. THE CONTRACTOR SHALL NOTIFY THE CITY OF WICHITA DEPARTMENT OF PUBLIC WORKS, SANITARY AND STORM SEWERS, OF ANY CHANGES TO THE PROJECT, BEFORE CONSTRUCTION OF ANY CHANGES, AFFECTED BY CONSTRUCTION OF THIS PROJECT.

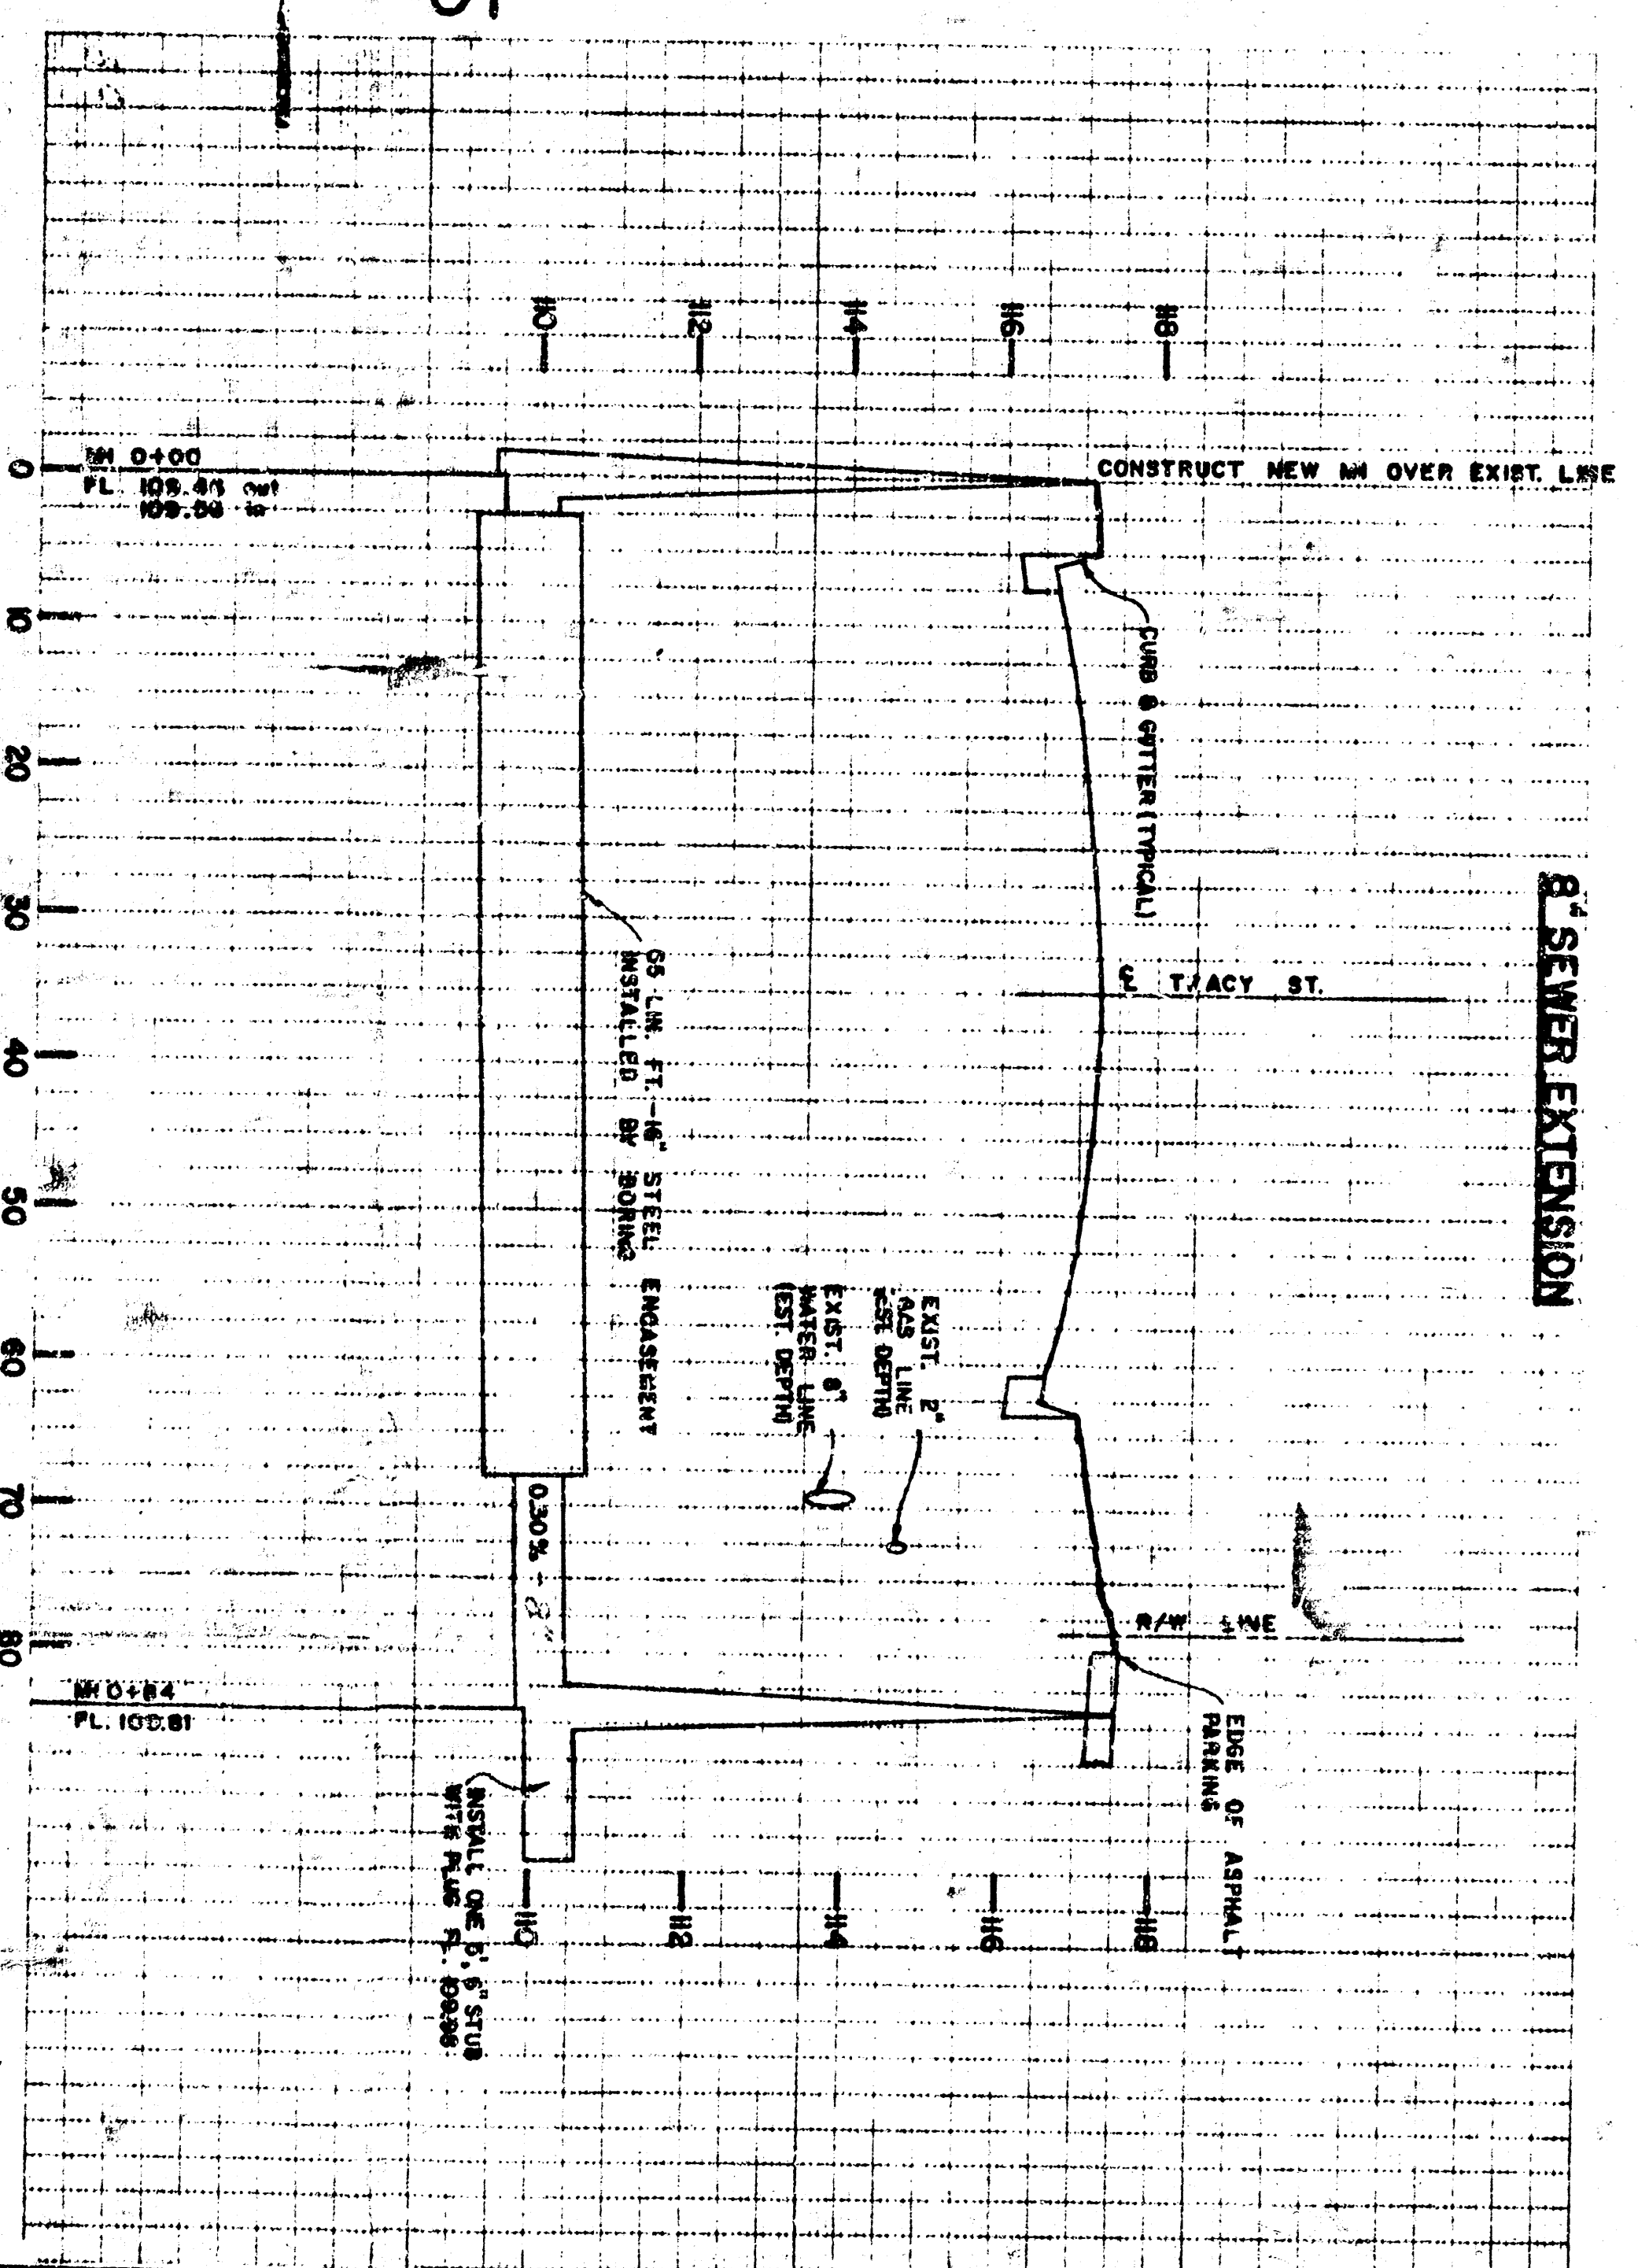

CITY OF WICHITA PROJECT NO. 468-76-245-80000-000-000-000

SANITARY SEWER EXTENSIONS FURRR'S CAFETERIA WICHITA, KANSAS	SCALE 1"=20'	DRIES & COODINE ENGINEERS 240 WEST 31 ST STREET WICHITA, KANSAS 67201 (913) 842-0800
	DATE 12-18-80	
	DRAWN BY	
	CHECKED BY	