


NOTE: THE CITY OF WICHITA ANTICIPATES THAT THE SUCCESSFUL BIDDER ON THIS PROJECT WILL PROCEED WITH CONSTRUCTION OF THIS PROJECT AS SOON AS POSSIBLE SINCE THE DEVELOPMENT TO BE SERVED BY THIS PROJECT IS HAVING PROBLEMS WITH THE EXISTING SEPTIC TANK SYSTEM.

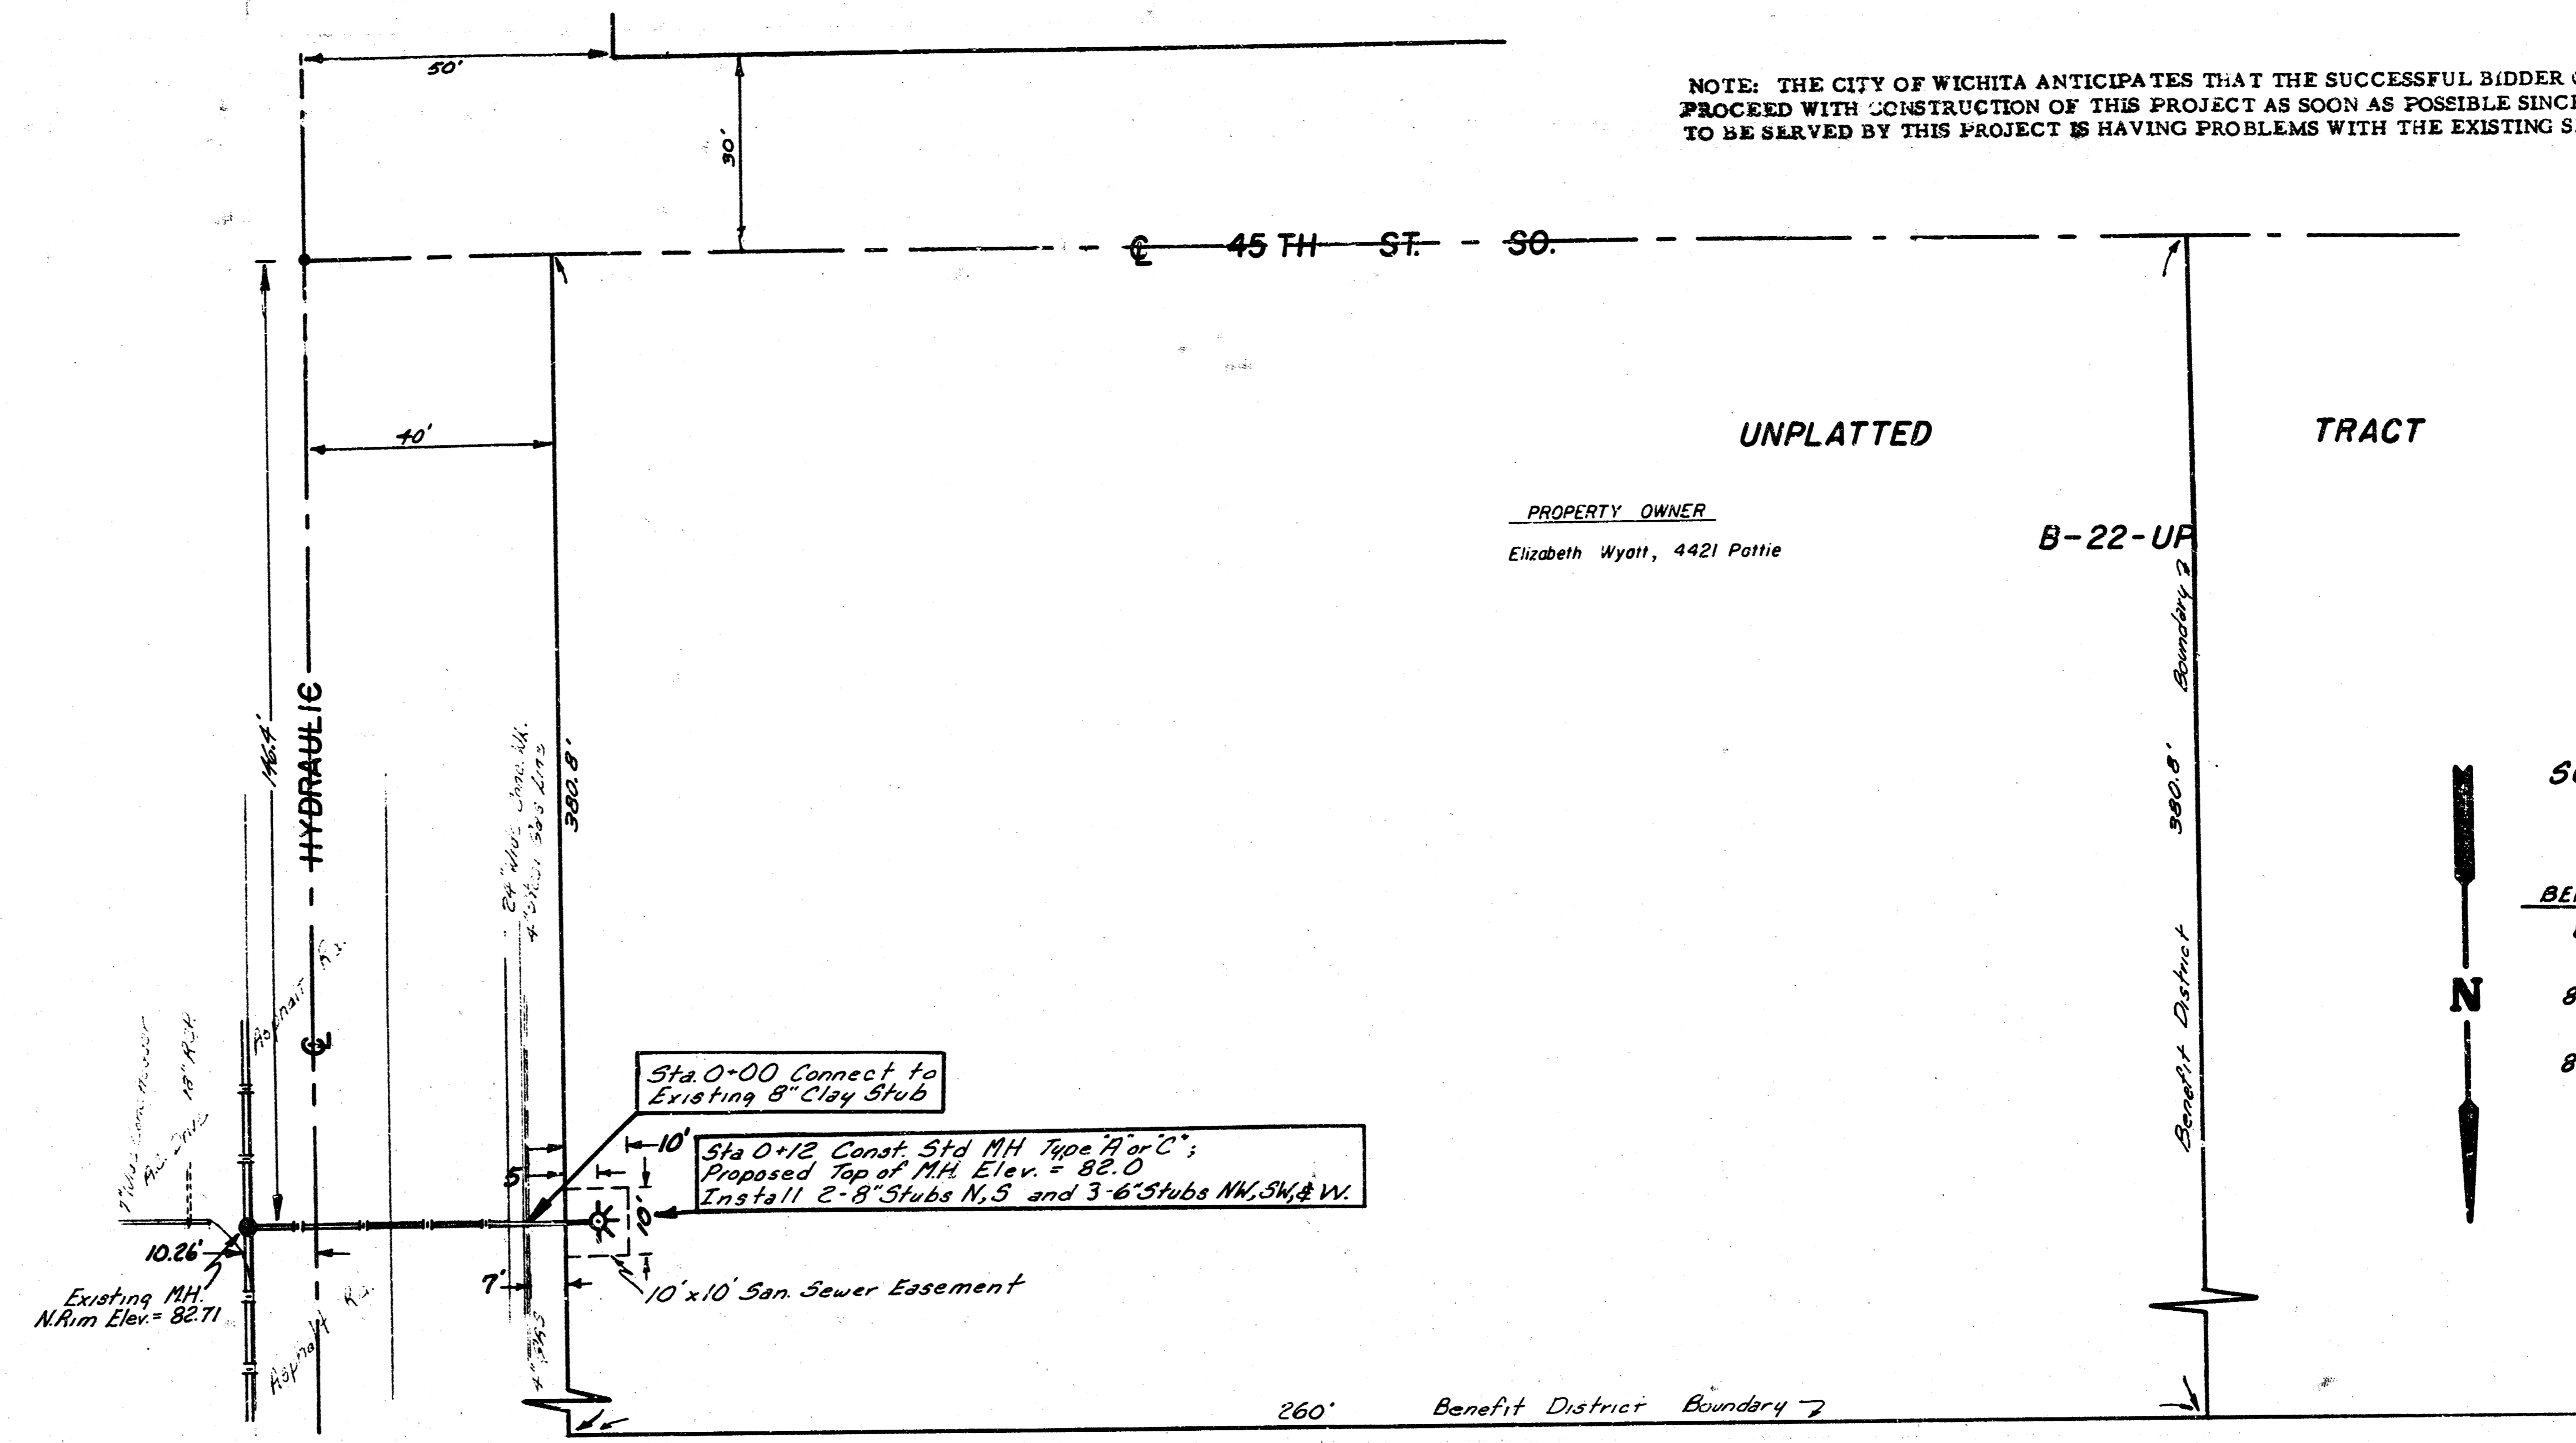


PROPERTY OWNER  
Elizabeth Wyatt, 4421 Pottier

B-22-UP

SCALE: Plan 1" = 20'  
Profile 1" = 20' Horizontal  
1" = 5' Vertical

- BENCH MARKS:**
- 82.11 - City Std Disc., 4.4' West and 4.2' North of Centerlines, 3rd St So. of Hydraulic.
  - 85.45 - R.R. Spk. on West Face P.P., East Side of Hydraulic of South Line of 45th St So.
  - 82.54 - R.R. Spk. on East Face P.P., NW Corner of Hydraulic and Fernwood West.

THE CONTRACTOR SHALL BE RESPONSIBLE FOR PRESERVING PROPERTY IRONS. THE CONTRACTOR SHALL BE REQUIRED TO RE-ESTABLISH ANY PROPERTY IRONS WHICH ARE DAMAGED OR DESTROYED BY HIS CONSTRUCTION OPERATIONS. SUCH IRONS SHALL BE RE-ESTABLISHED BY A LICENSED LAND SURVEYOR OR A LICENSED PROFESSIONAL ENGINEER IN ACCORDANCE WITH STATE LAWS.

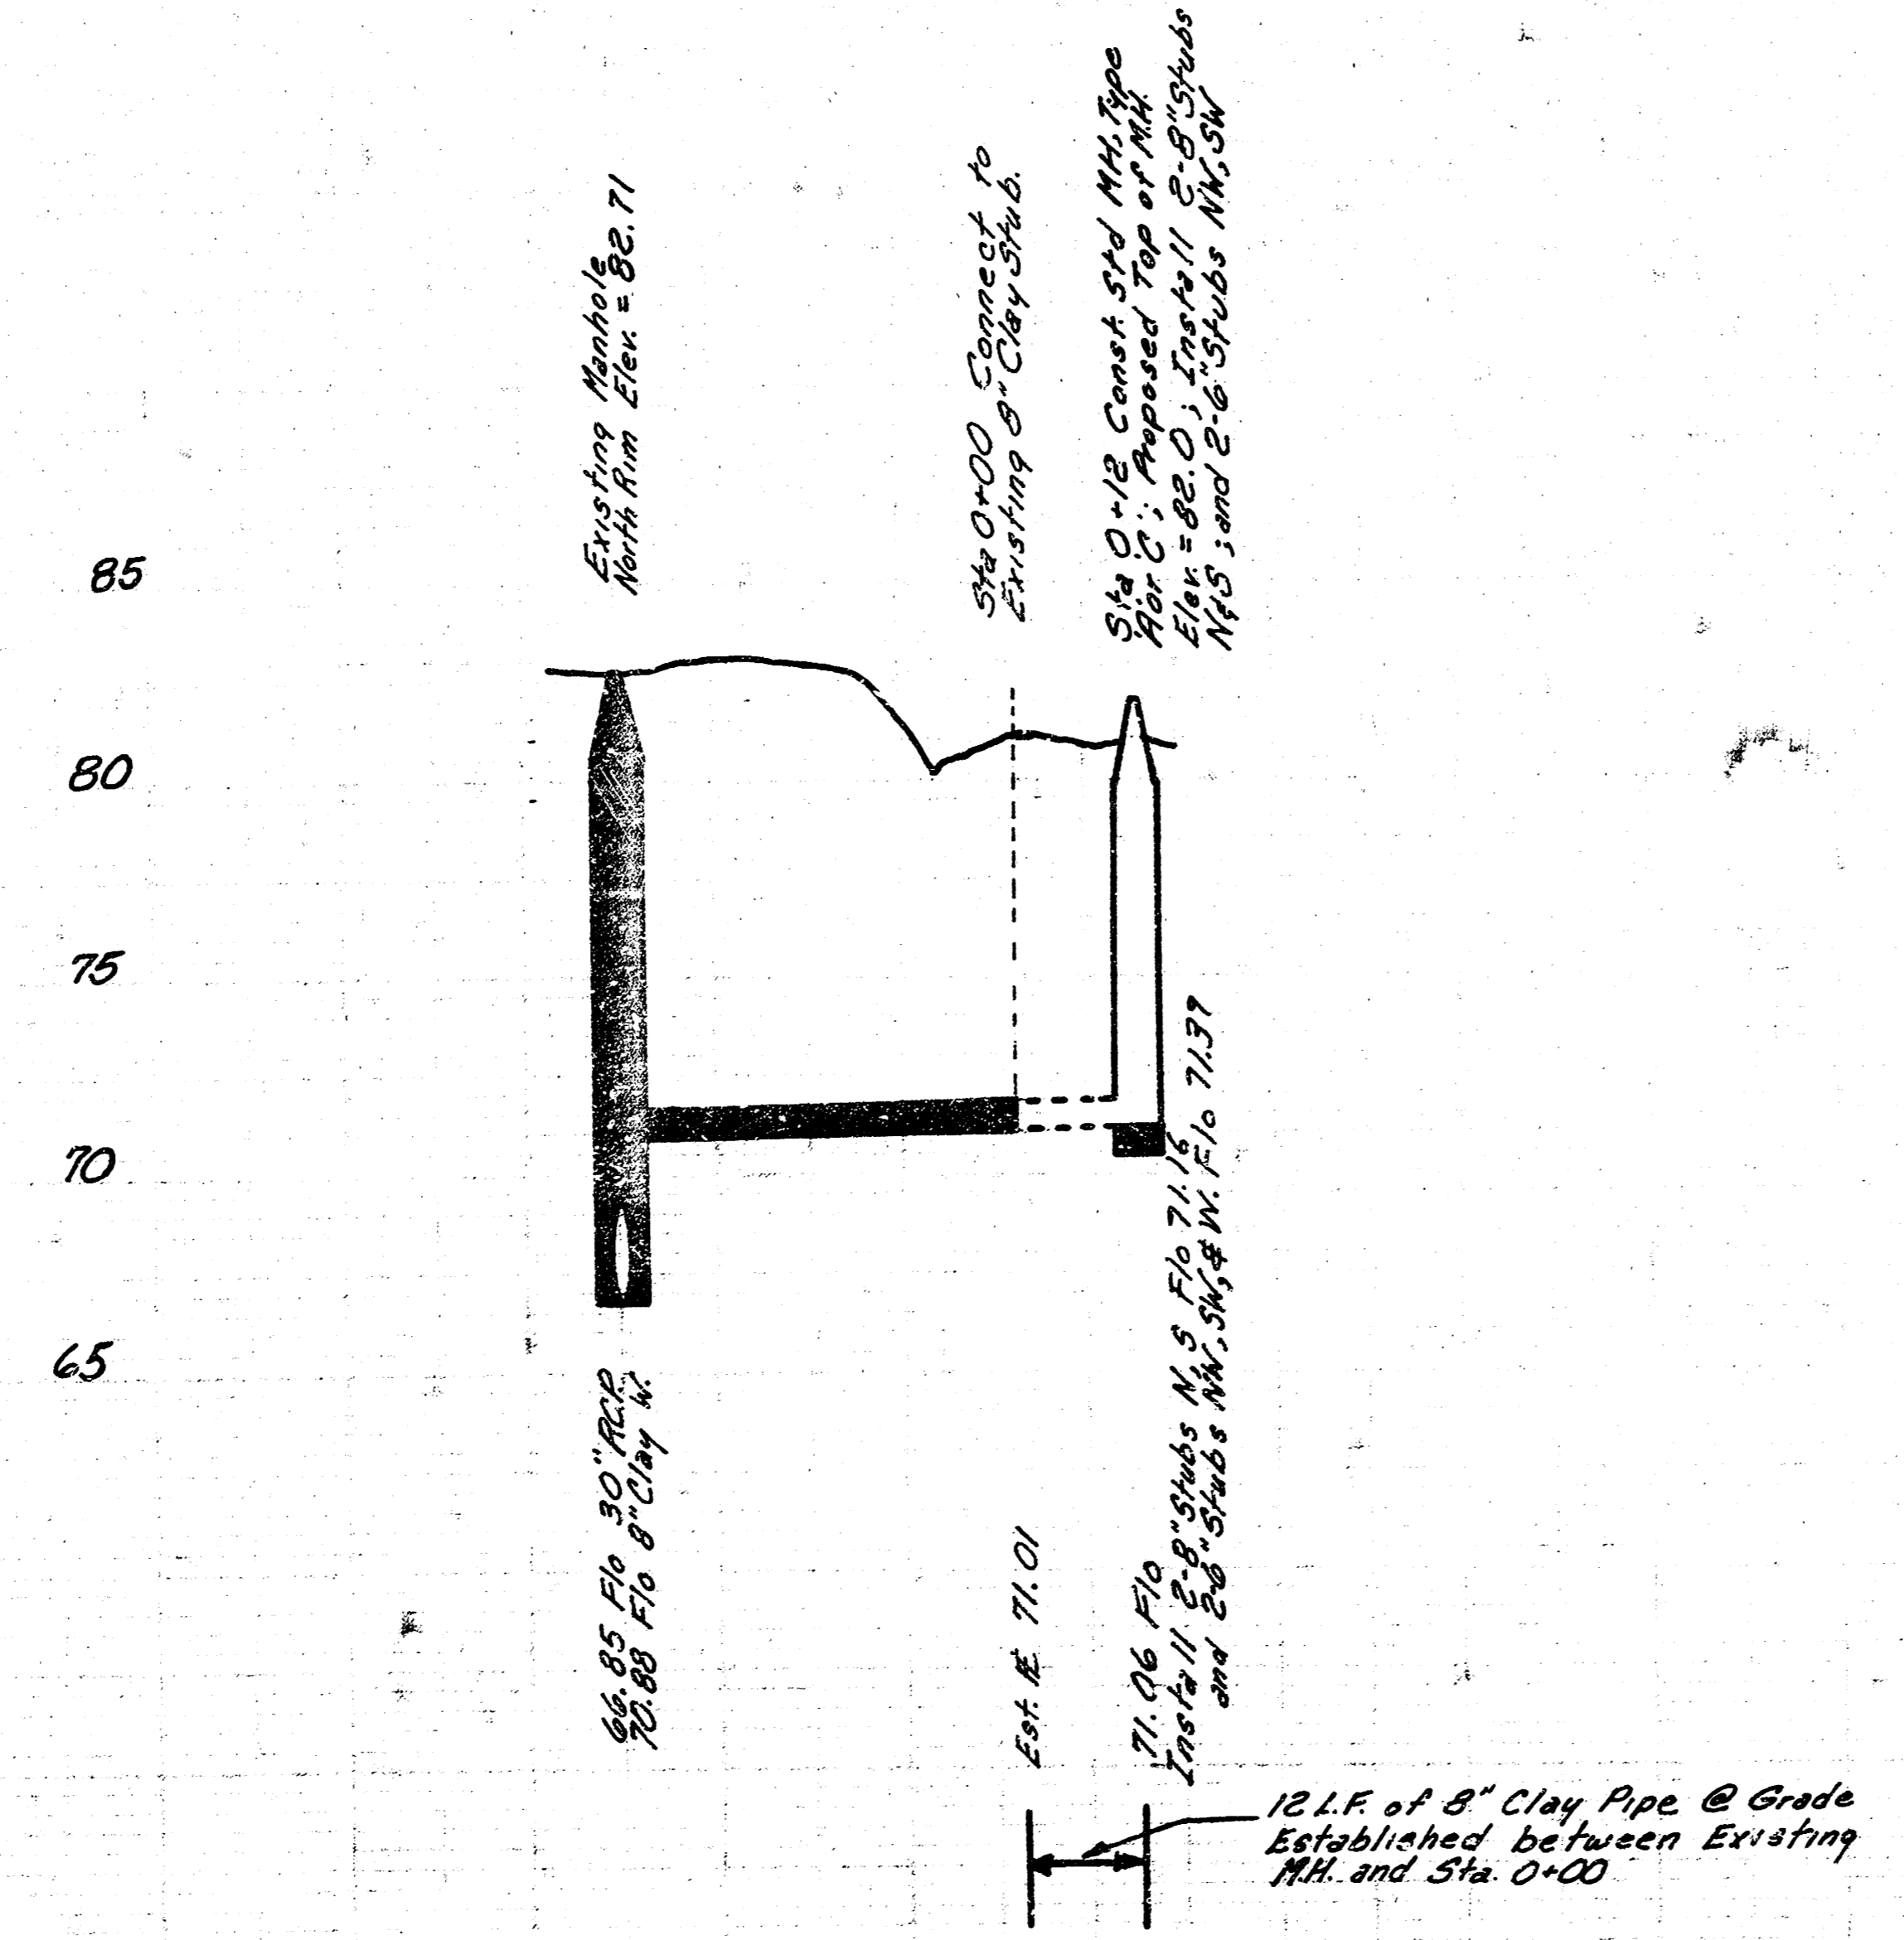


12 I.F. of 8" Clay Pipe @ Grade Established between Existing MH and Sta 0+00

B. Rehder  
C. Lindsey  
1/8" = 4' H.S.

BR-22

B. Rehder  
C. Lindsey  
1/8" = 4' H.S.

BR-22

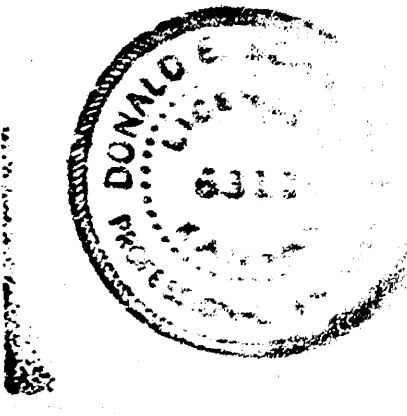

PROJECT DESCRIPTION			
PRIVATE S.S. for an UNPLATTED TRACT on N.W. CORNER of 45th ST. SO. & HYDRAULIC.			
PROJECT NUMBER			
468-76-245-80000000-000-008			
BOOK NO. BR-22	APPROVED BY	DATE 6/2/08	REVISION
DRAWN BY LINDSEY			
CITY OF WICHITA DEPARTMENT OF ENGINEERING			SCALE
DIRECTOR OF ENCLITY ENGINEER R. W. BRUGGEMAN			

10 3 3 4

FILMED FROM THE BEST AVAILABLE COPY