

FOURTH FINANCIAL GARAGE

TRANSMITTAL OF DRAWINGS, DATA AND SAMPLES
FOURTH FINANCIAL CENTER
WICHITA, KANSAS

EBY JOB #572

TO: City of Wichita
Attention: Dick Lynn

Date: 5-16-74

Submittal No. _____

We enclose the following:

NO. of Copies	Spec Para.	Supplier's Number	Supplier	SOM #	Sub- mission	Description	Action Code
1 print		KG-1	Kendall, Inc.			Underground Piping	

Per your request.


Please return (4) four prints of all approved sepia.

Please revise and resubmit C Action or B Action resubmit.

A Action - Proceed
B Action - Proceed as Noted
C Action - Resubmit

MARTIN K. EBY CONSTRUCTION CO., INC.
P.O. Box 725 , Wichita, Ks. 67201

By: Ed Cooper
Ed Cooper, Project Engineer

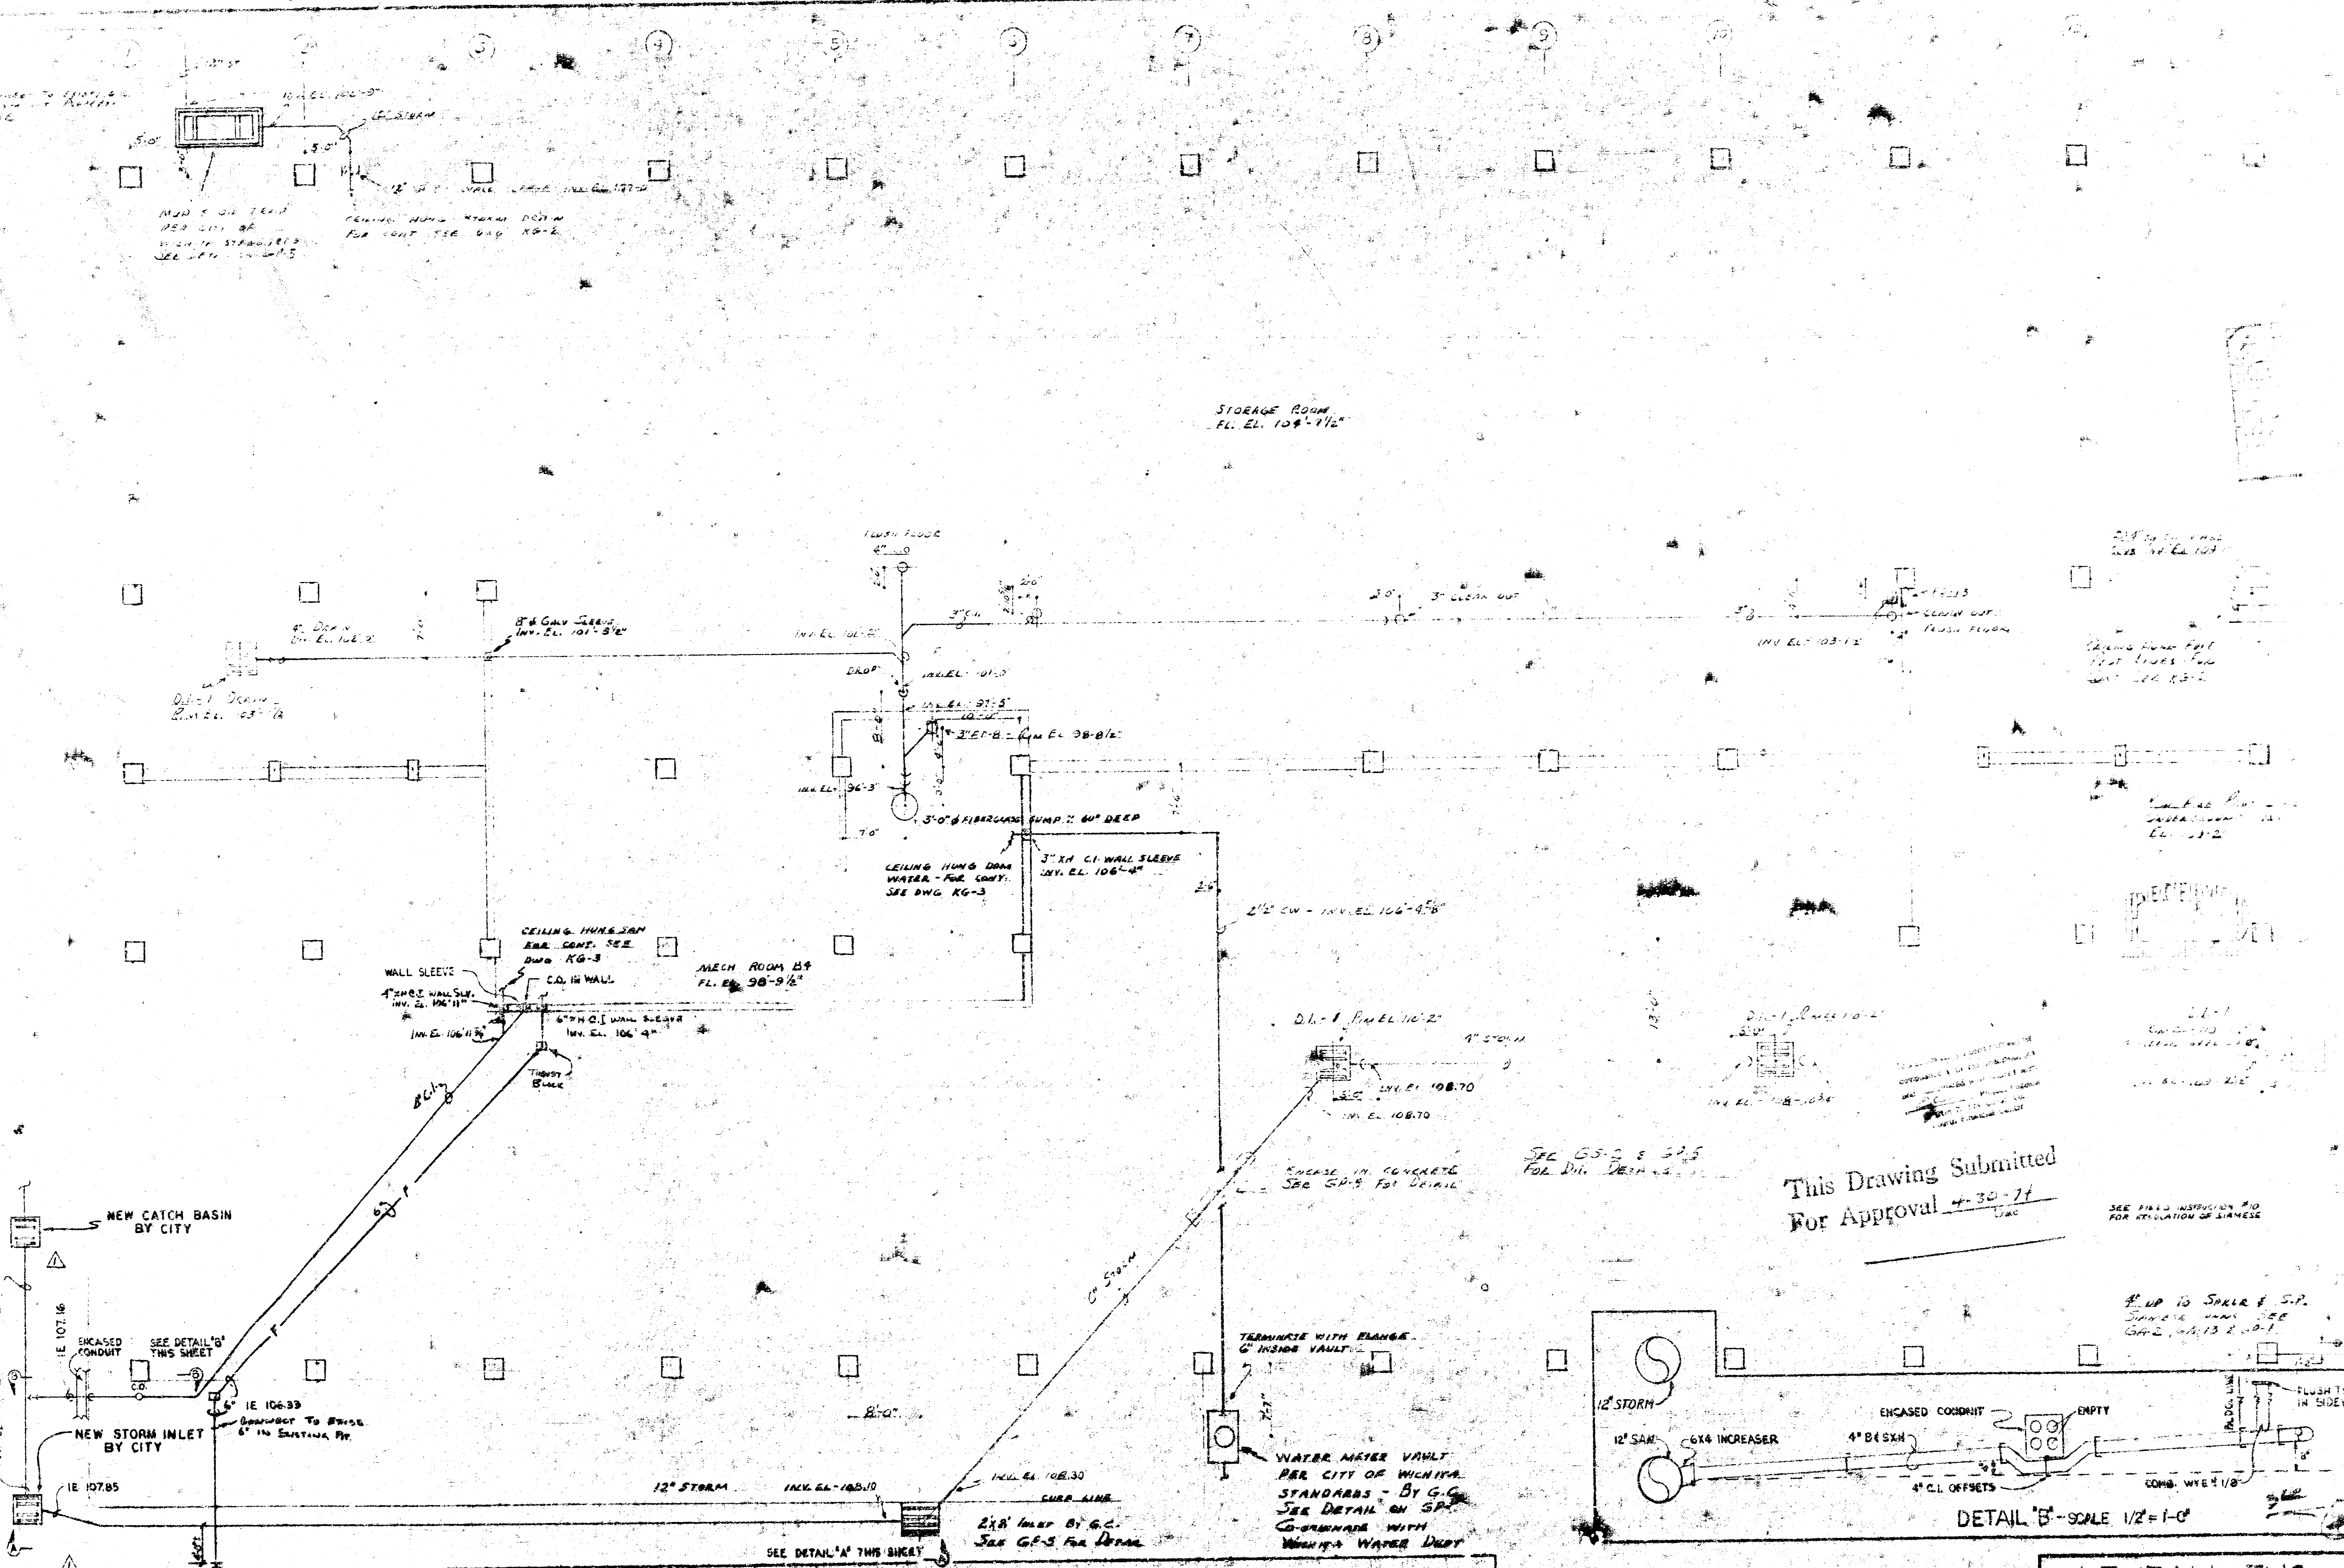

MECH ROOM B4
 PER CITY OF
 WUENIA STANDARDS
 SEE DWG. KG-3

CEILING HUNG STORM DRAIN
 FOR CONT. SEE DWG. KG-2

STORAGE ROOM
 FL. EL. 109'-7 1/2"

MECH ROOM B4
 FL. EL. 98'-9 1/2"

CEILING HUNG SAN
 EMB. CONT. SEE
 DWG. KG-3


WALL SLEEVE
 4" HDG. WALL SLY.
 INV. EL. 106'-11"

6" HDG. WALL SLEEVE
 INV. EL. 106'-9"

ENCASE IN CONCRETE
 SEE GP-5 FOR DETAIL

This Drawing Submitted
 For Approval 4-30-74
 Date

SEE FIELD INSTRUCTIONS #10
 FOR REGULATION OF SIAMSE

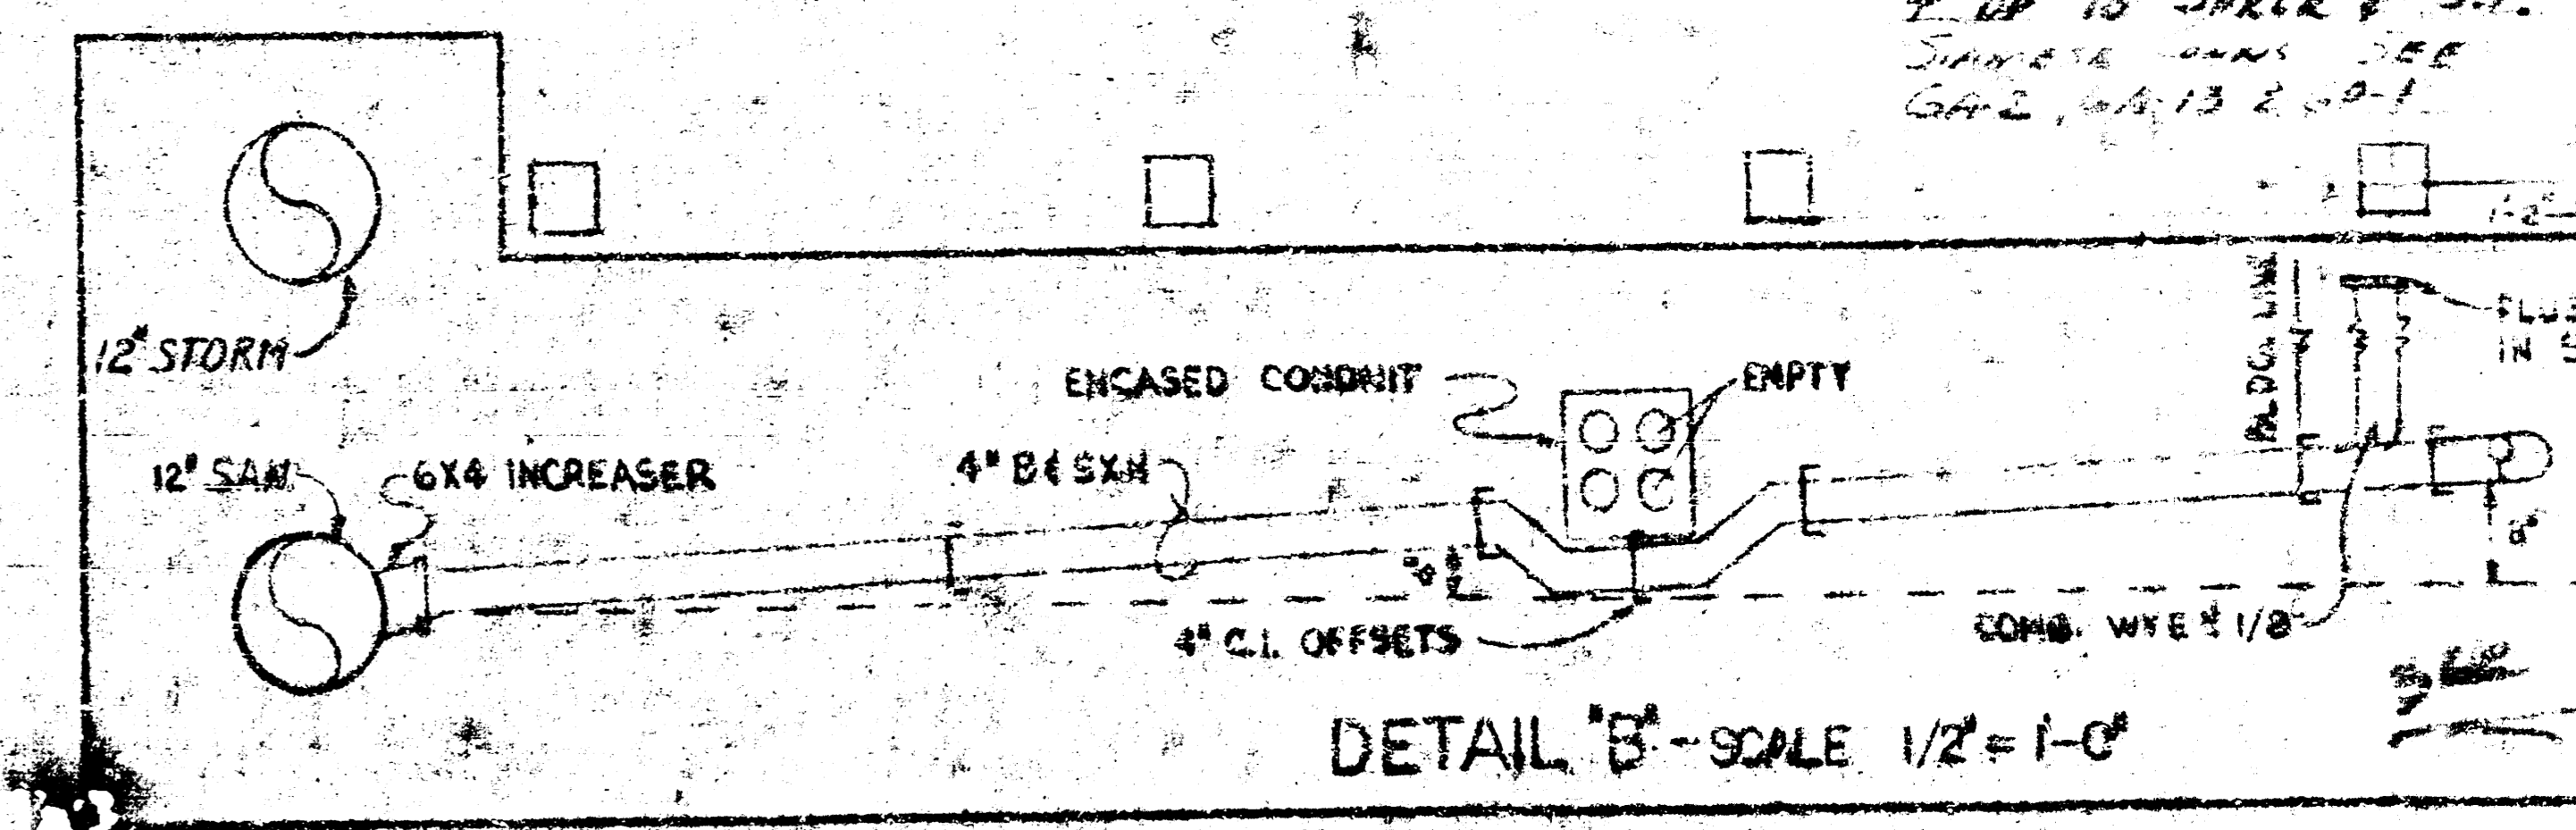

KENDALL INC.