
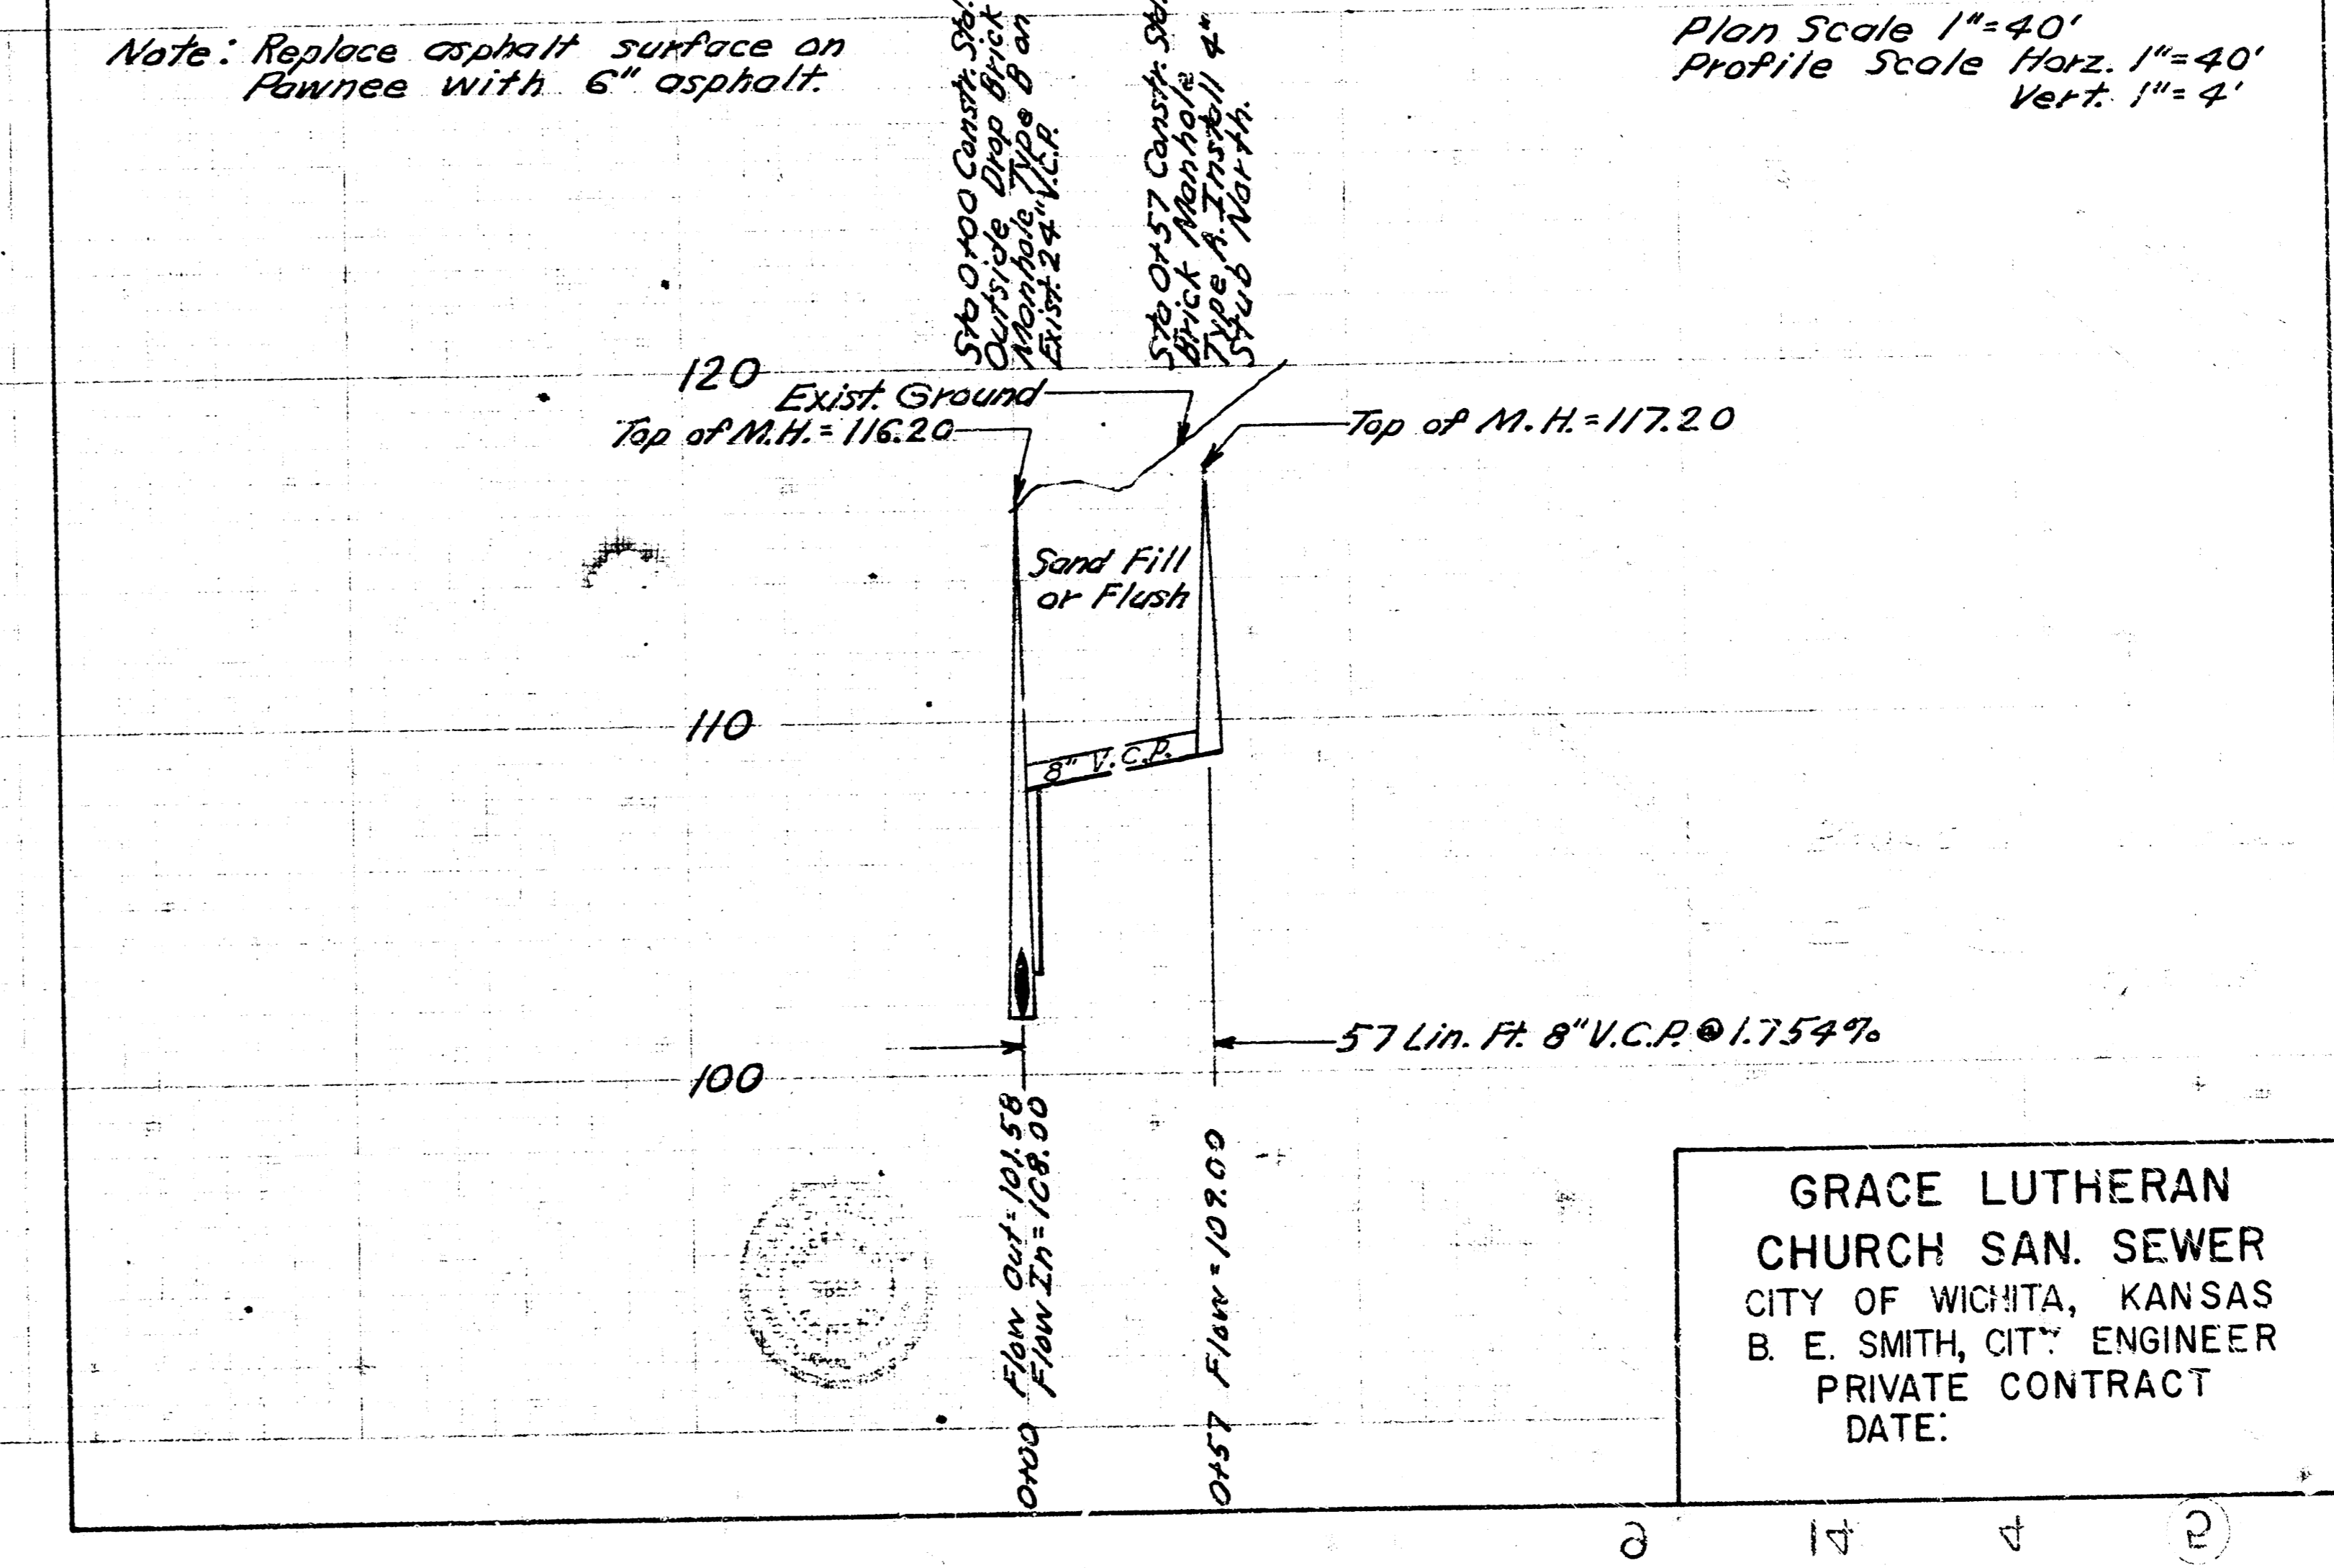


THE NORMANDY APARTMENT PROJECT
SANITARY SEWER
 CITY OF WICHITA, KANSAS
 B. E. SMITH CITY ENGINEER
 MAY 1968 PRIVATE CONTRACT

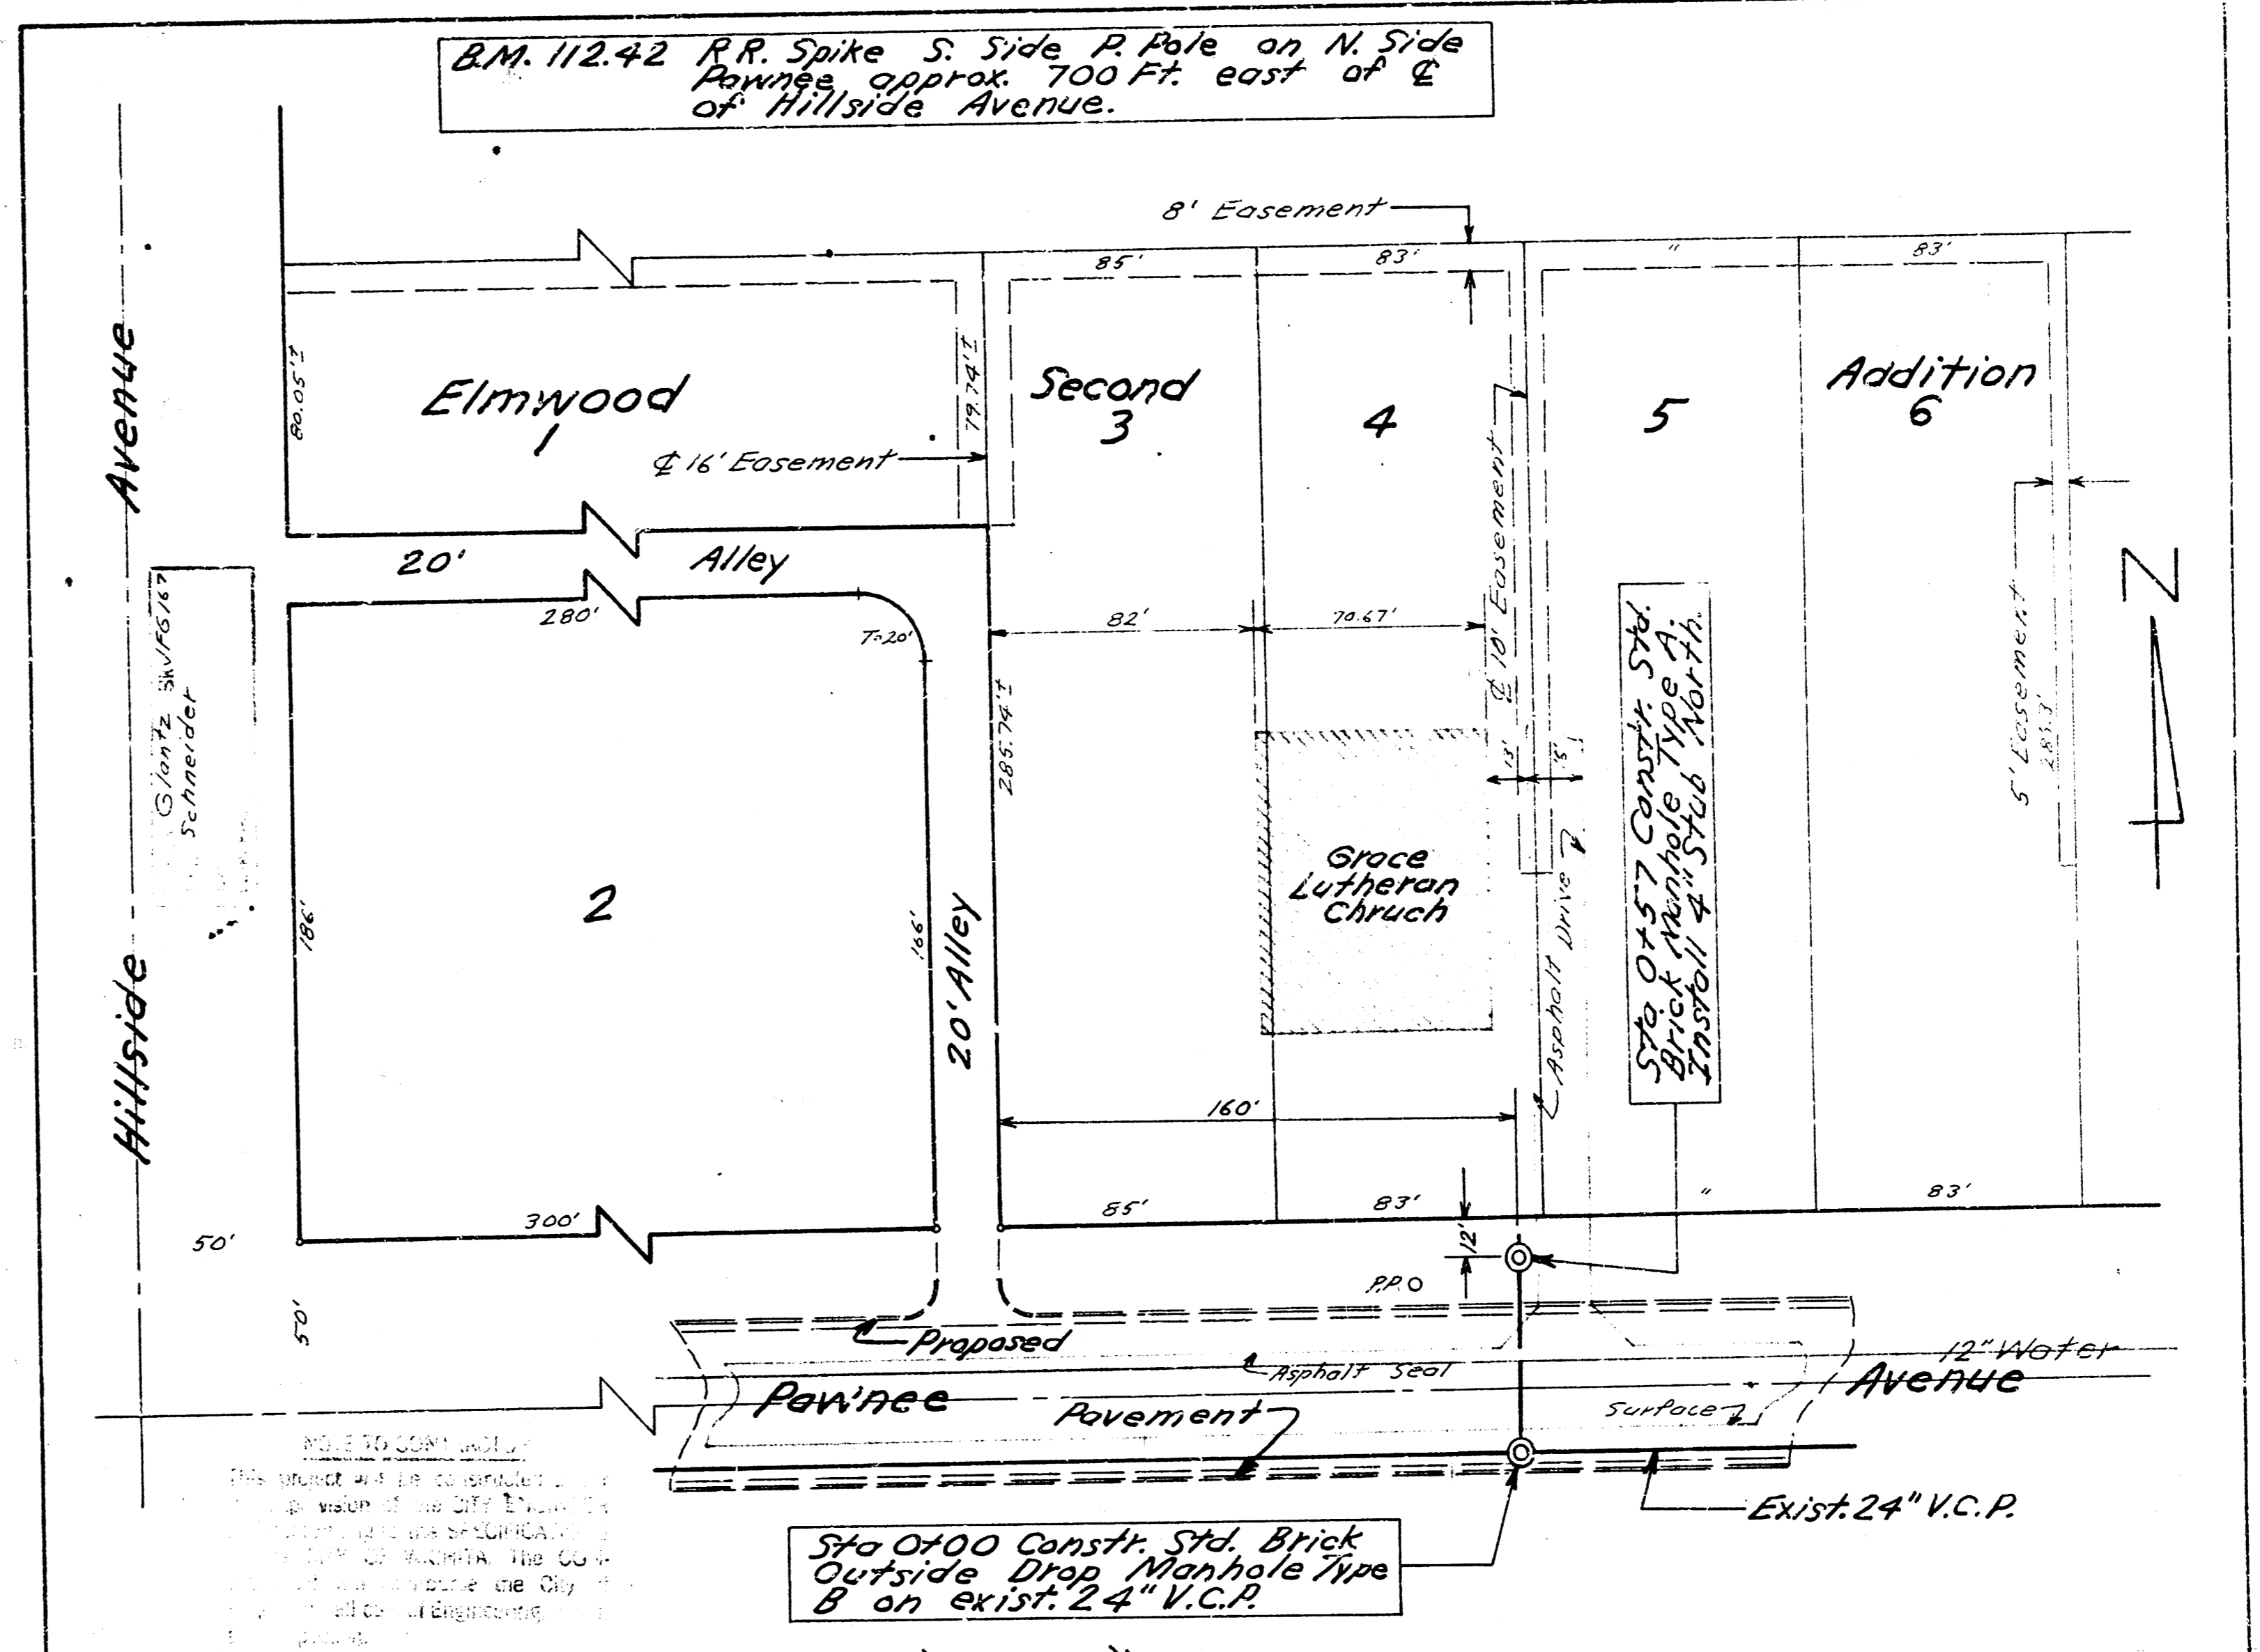

GRACE LUTHERAN
CHURCH SAN. SEWER
 CITY OF WICHITA, KANSAS
 B. E. SMITH, CITY ENGINEER
 PRIVATE CONTRACT
 DATE: