


Sta. 8+67  
Construct  
Manhole  
Type A

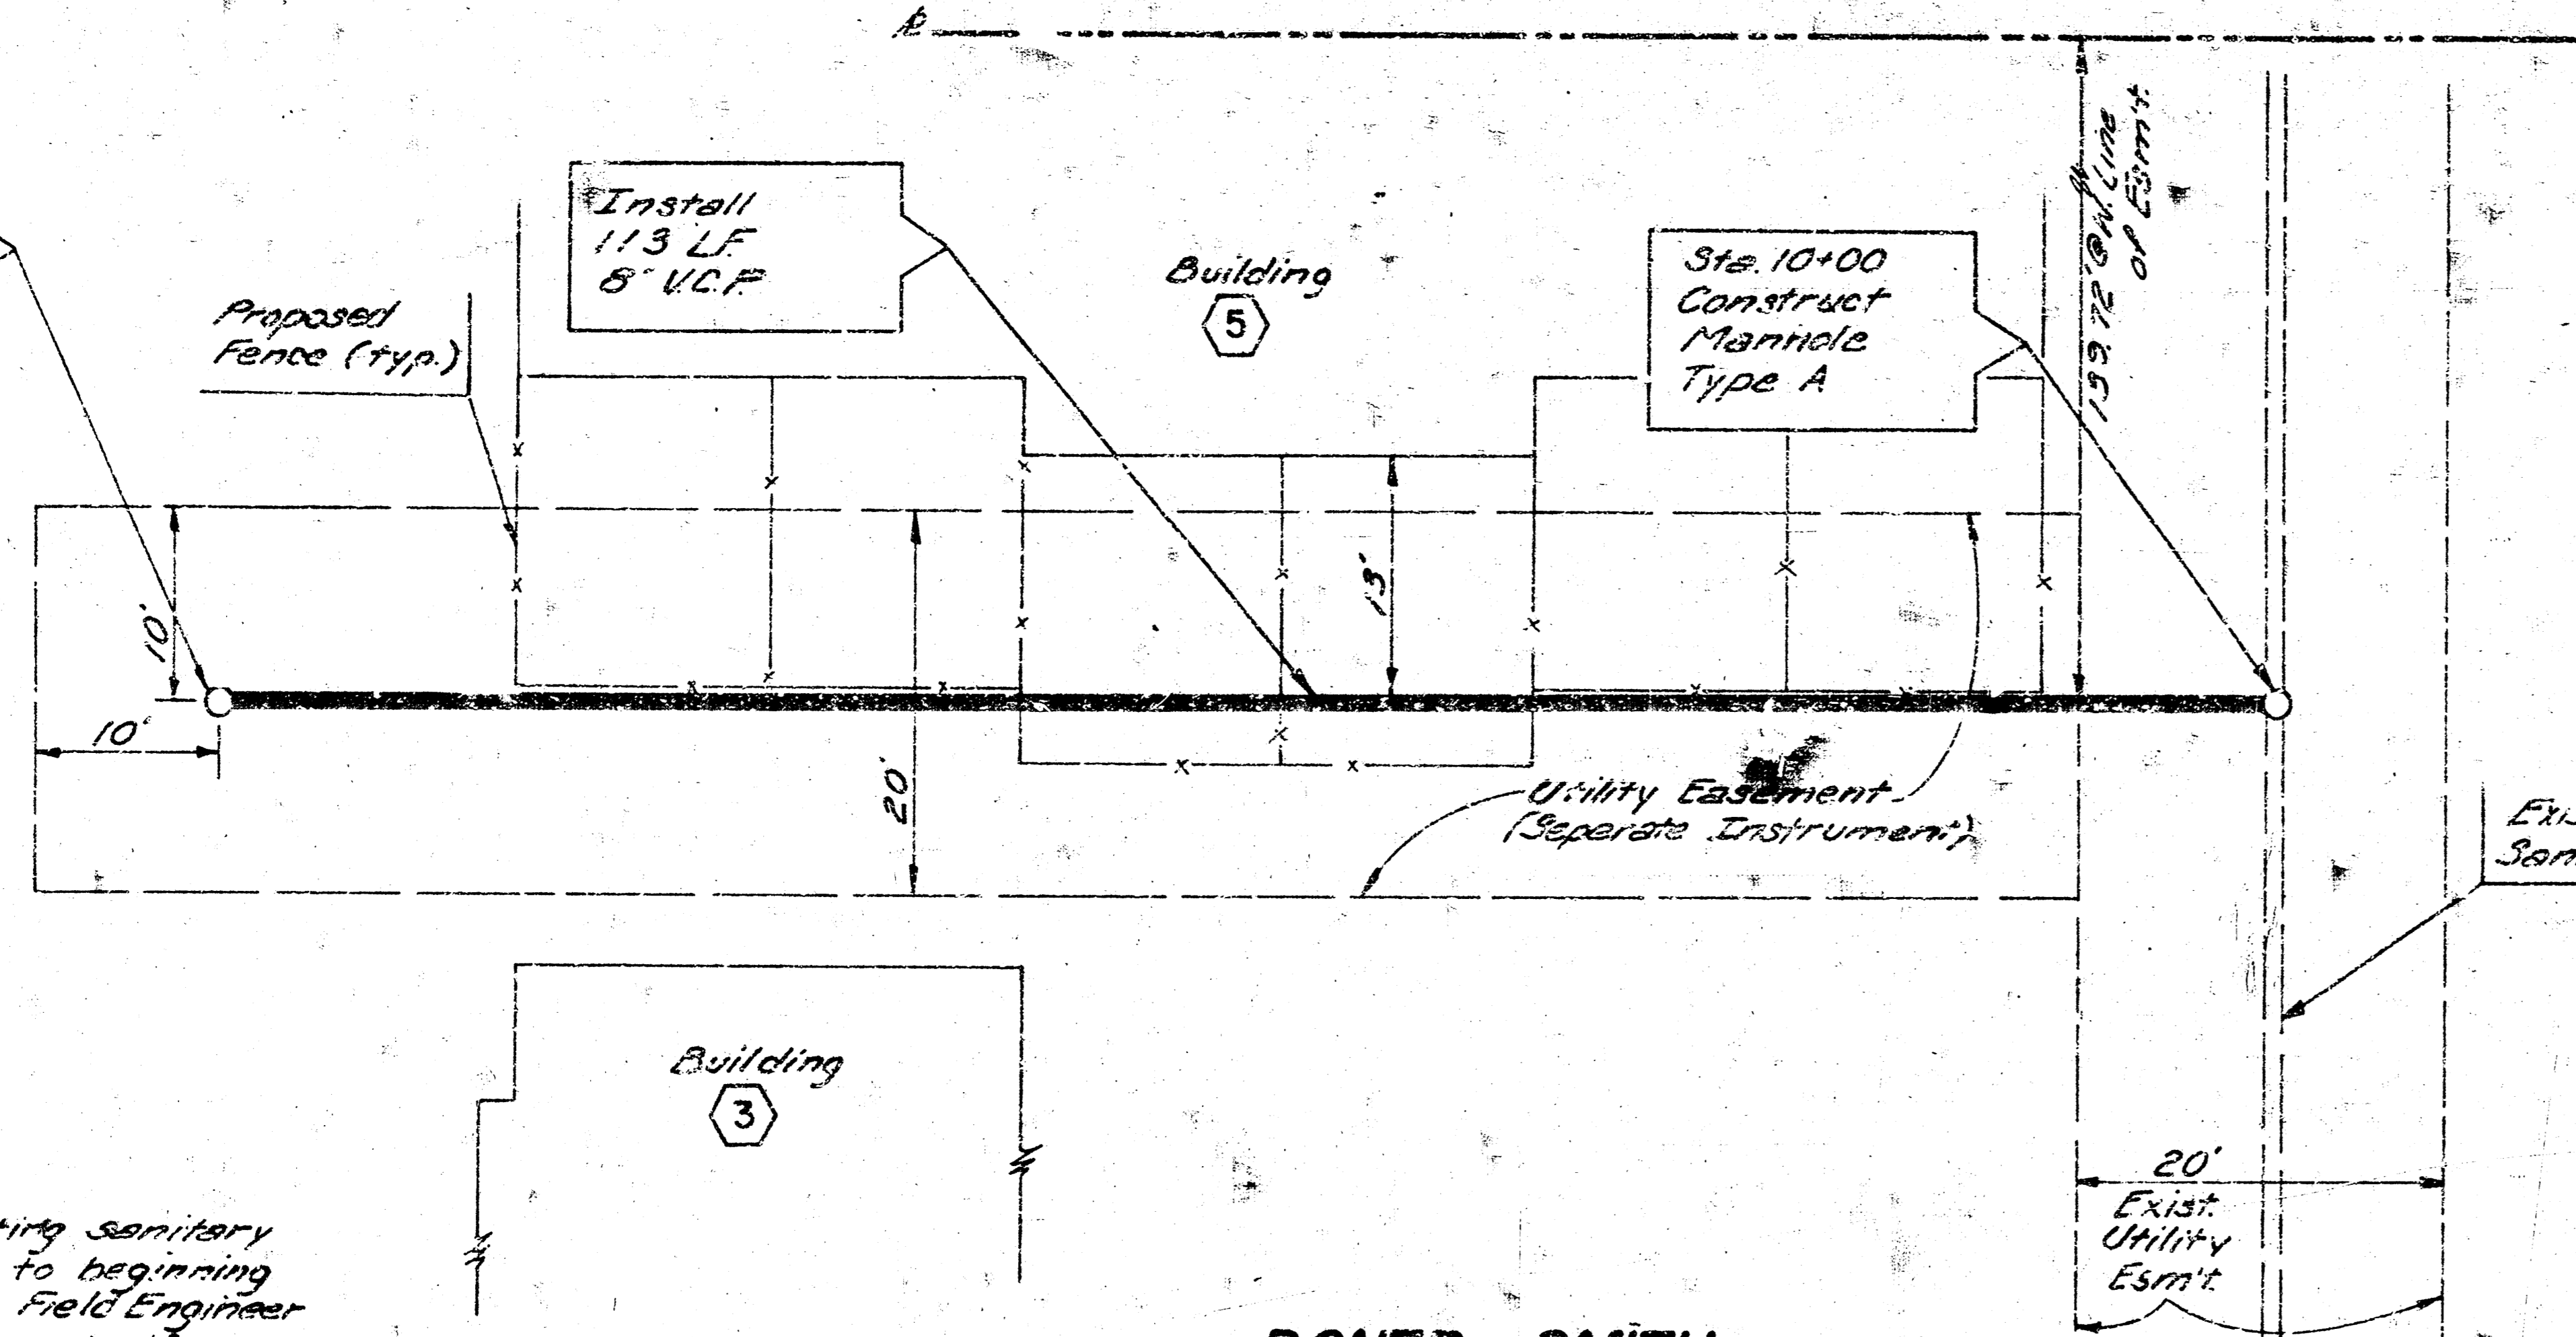

Note: 1. Excavate existing sanitary sewers prior to beginning work so that field Engineer may adjust grade if necessary.  
2. All Elevations City of Wichita Datum.




**DONER-SMITH  
1st ADD.**

B.M. = Chis. □ on W. Curb of Amidon  
183' S. of S. Line of 27th St. N.E. = 127.28

Scale:  
Plan: 1"=10'  
Profile: Horiz. 1"=10'  
Vert. 1"=5'

Note: All manholes to be City of Wichita Standards Manholes and Sewer lines will be constructed in accordance with City of Wichita Specifications for these items. All work to be inspected by Dept. of Public Works, Inspection.

Proposed E. 27th Street North

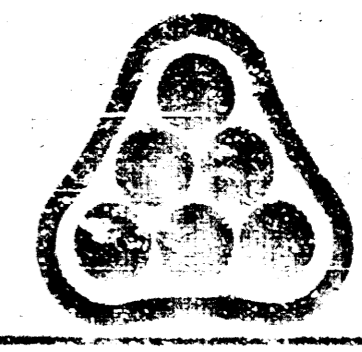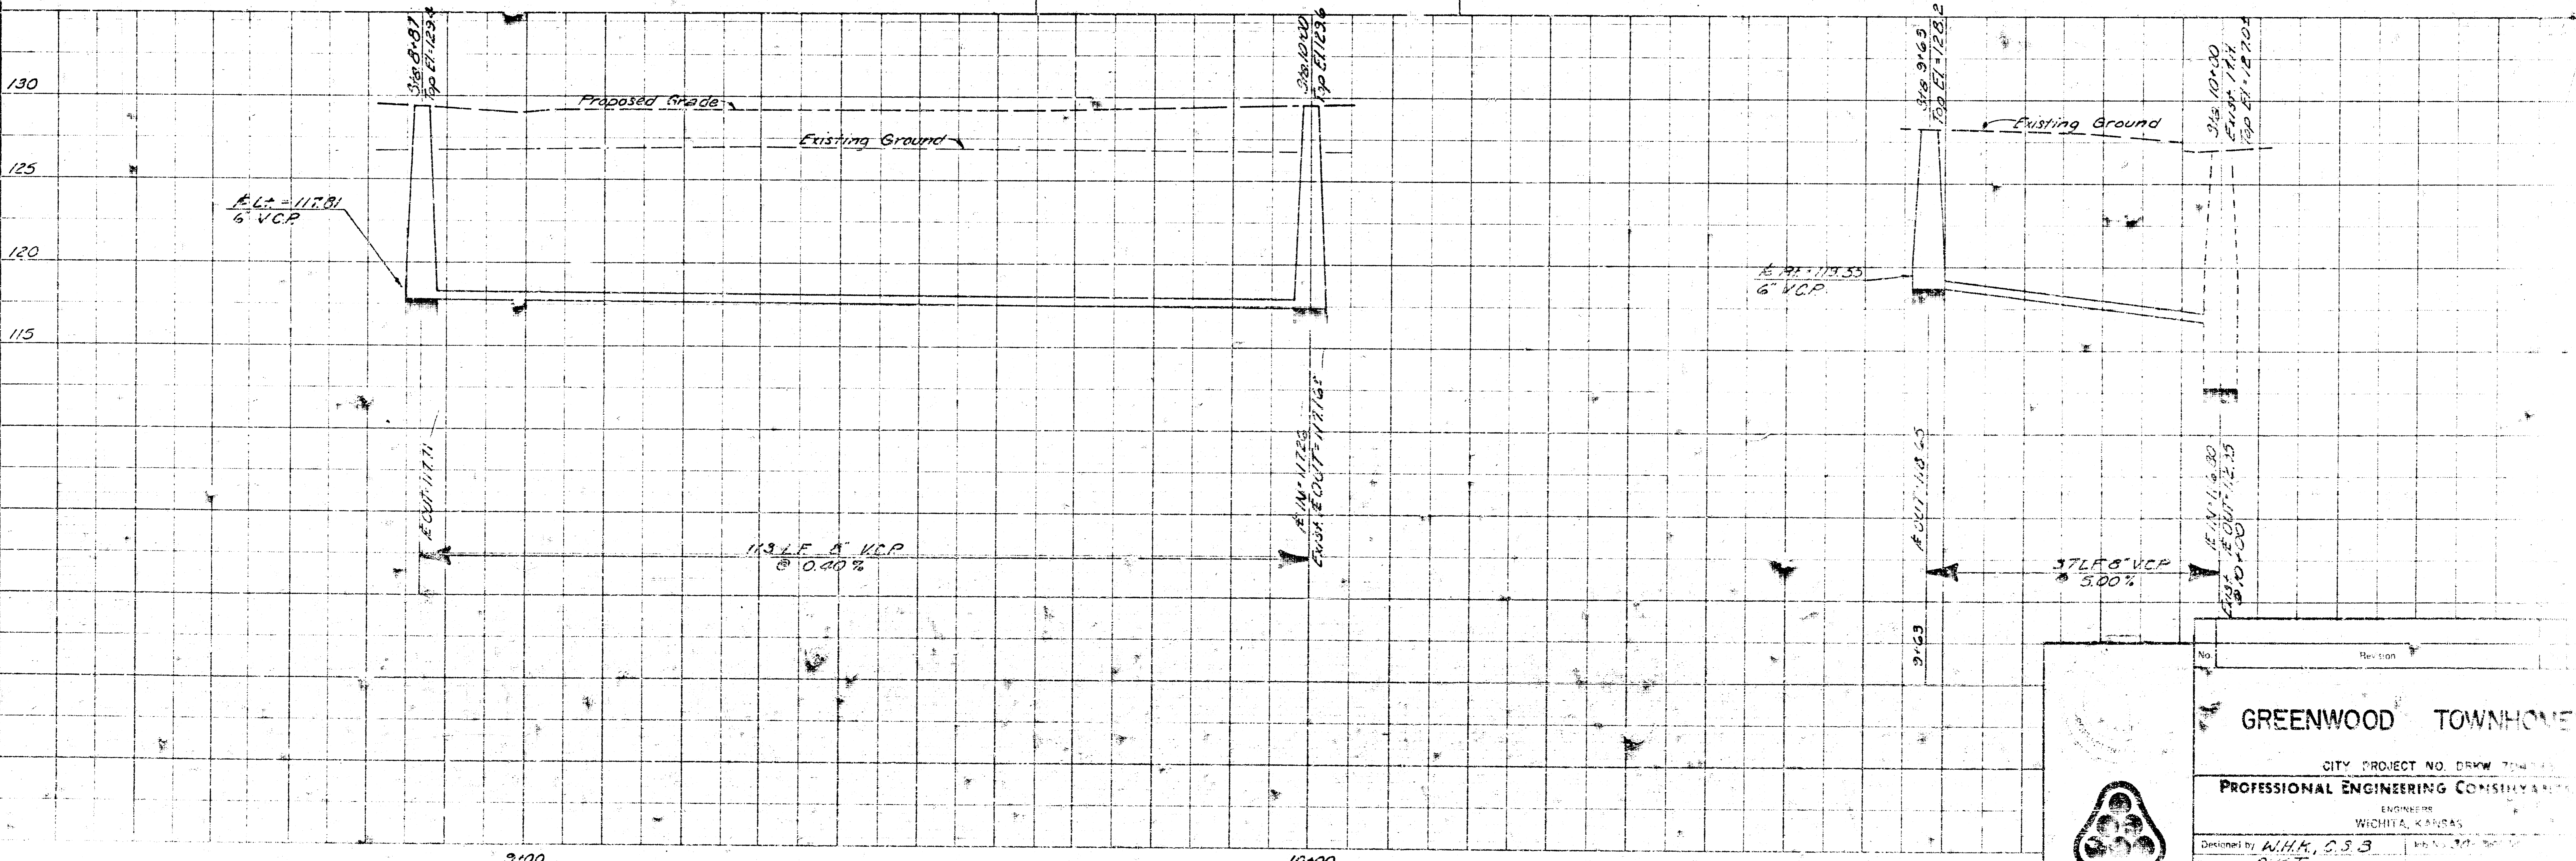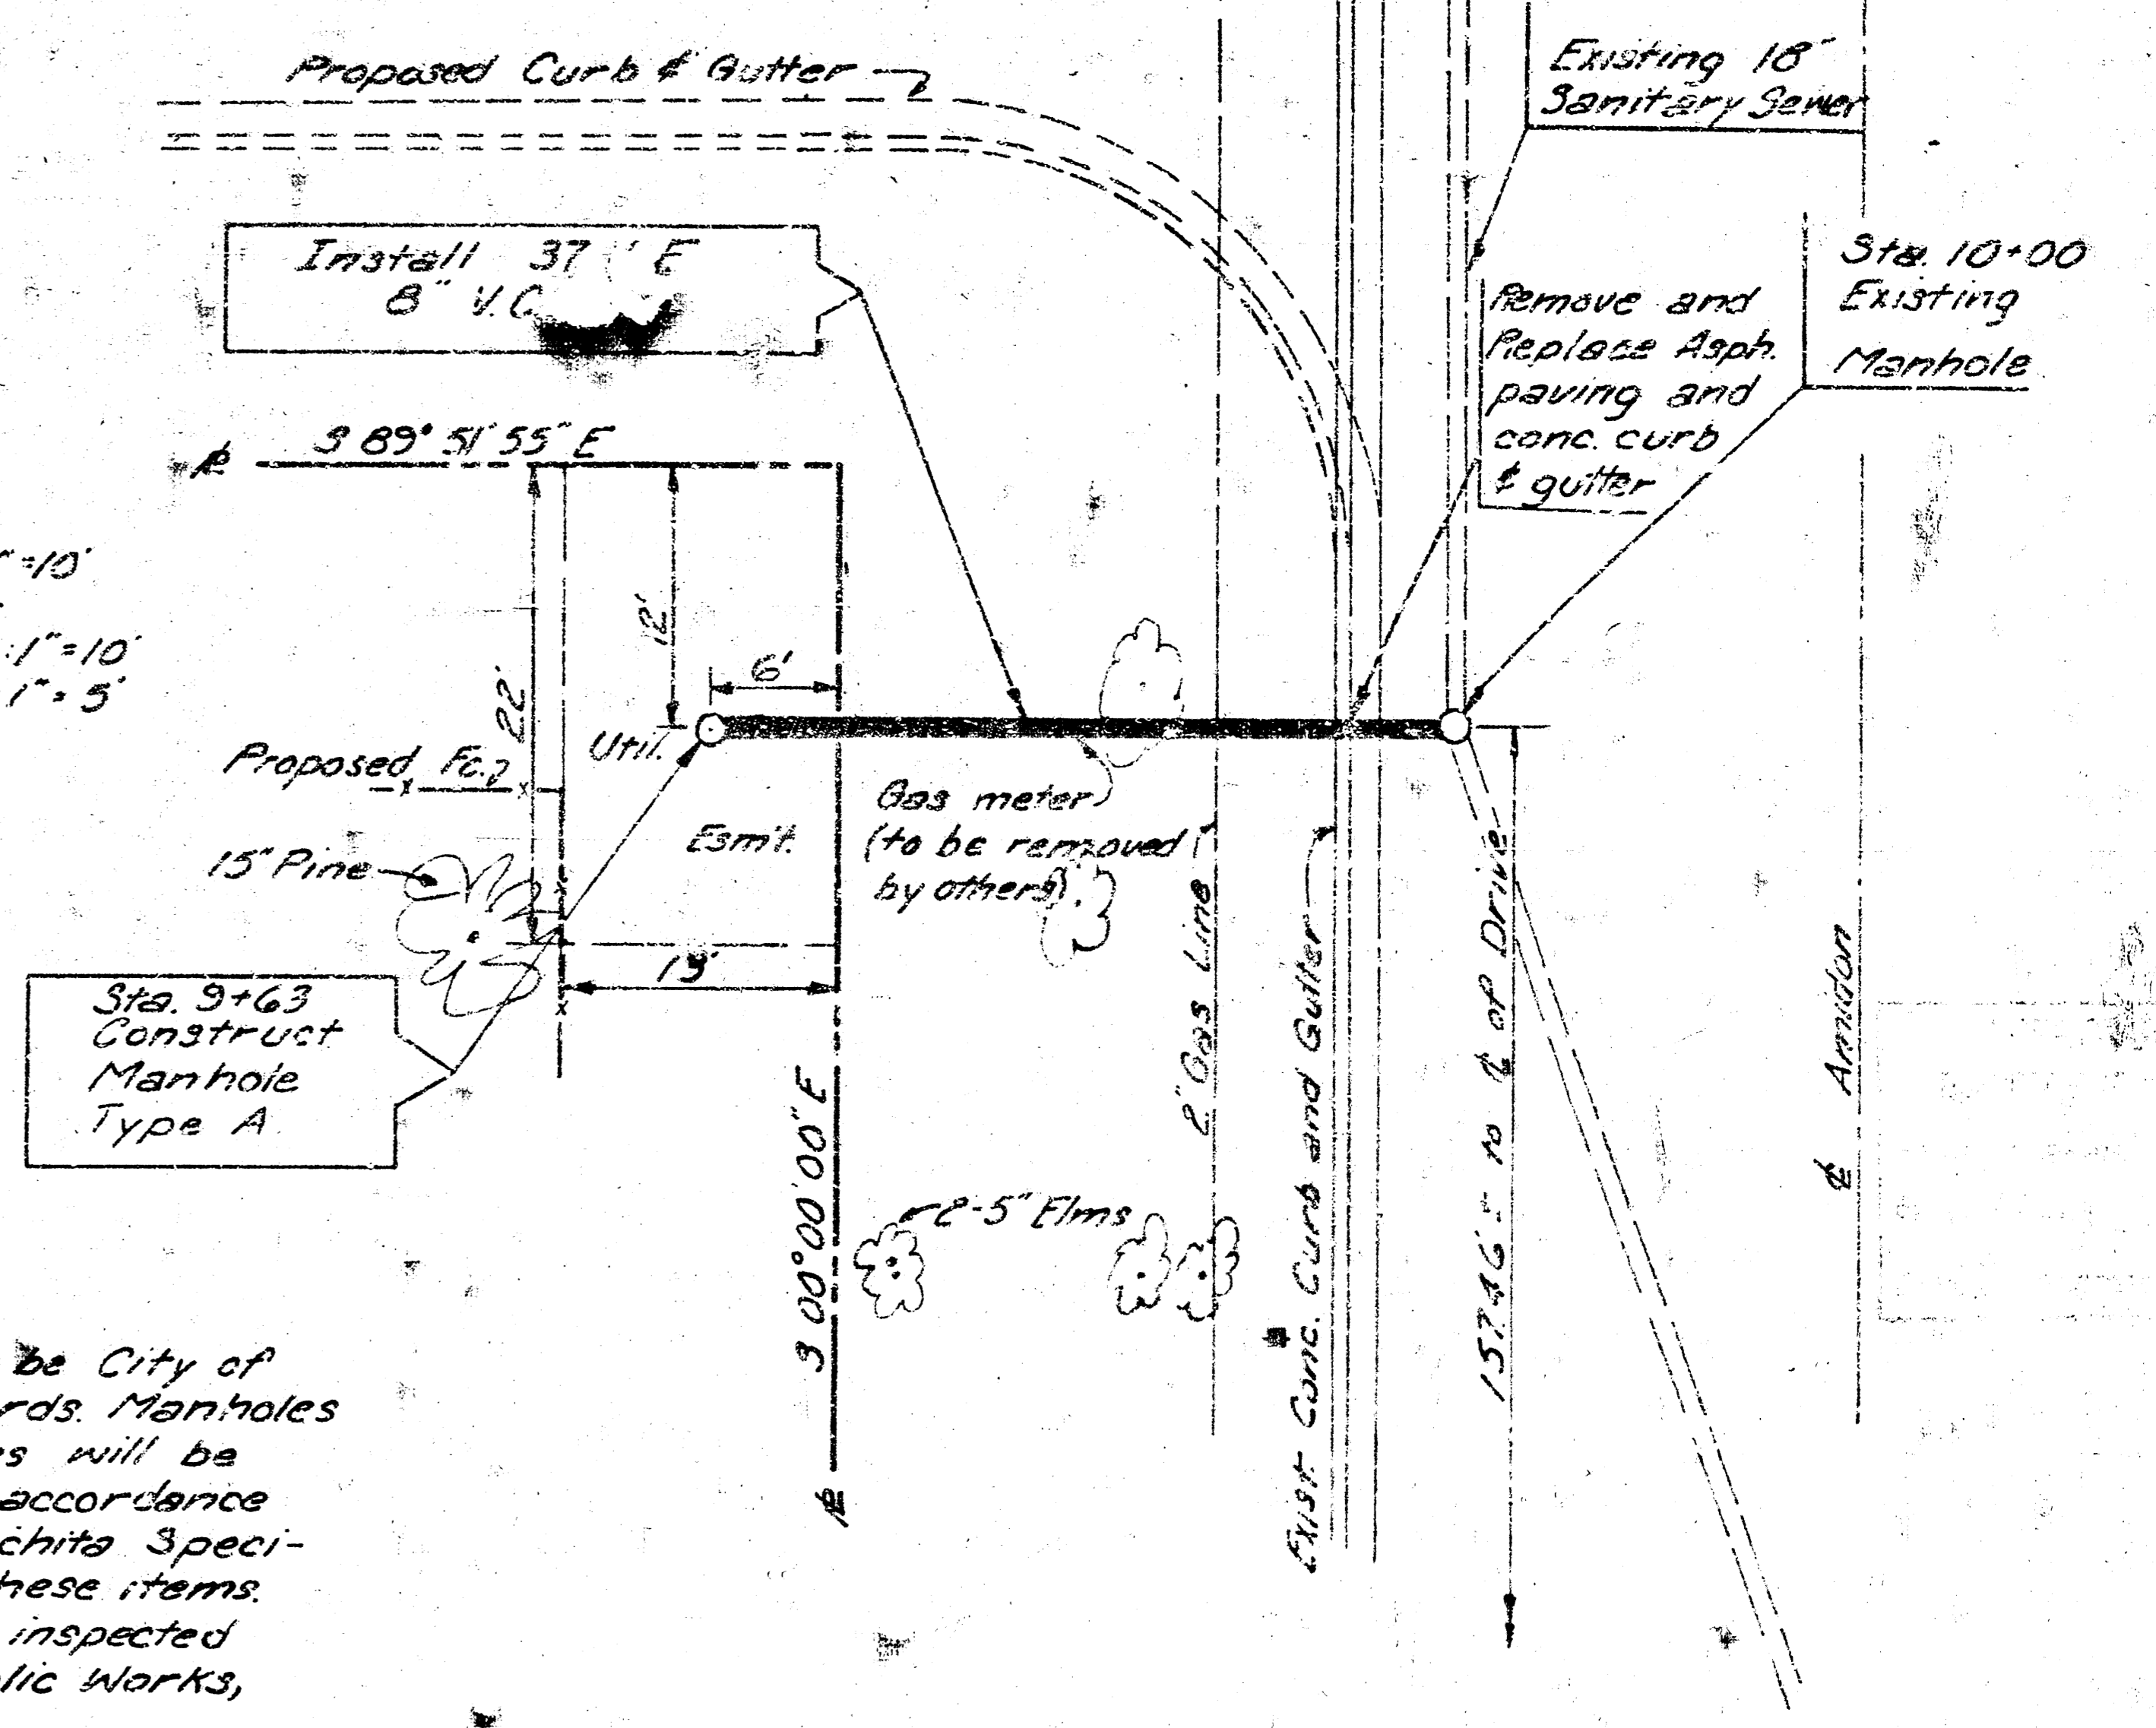

**GREENWOOD TOWNHOMES**

CITY PROJECT NO. DRW 704

**PROFESSIONAL ENGINEERING CONSULTANTS**

ENGINEERS  
WICHITA, KANSAS

Designed by **W.H.K., C.S.B.**

Drawn by **G.K.T.**