


OLIVER STREET

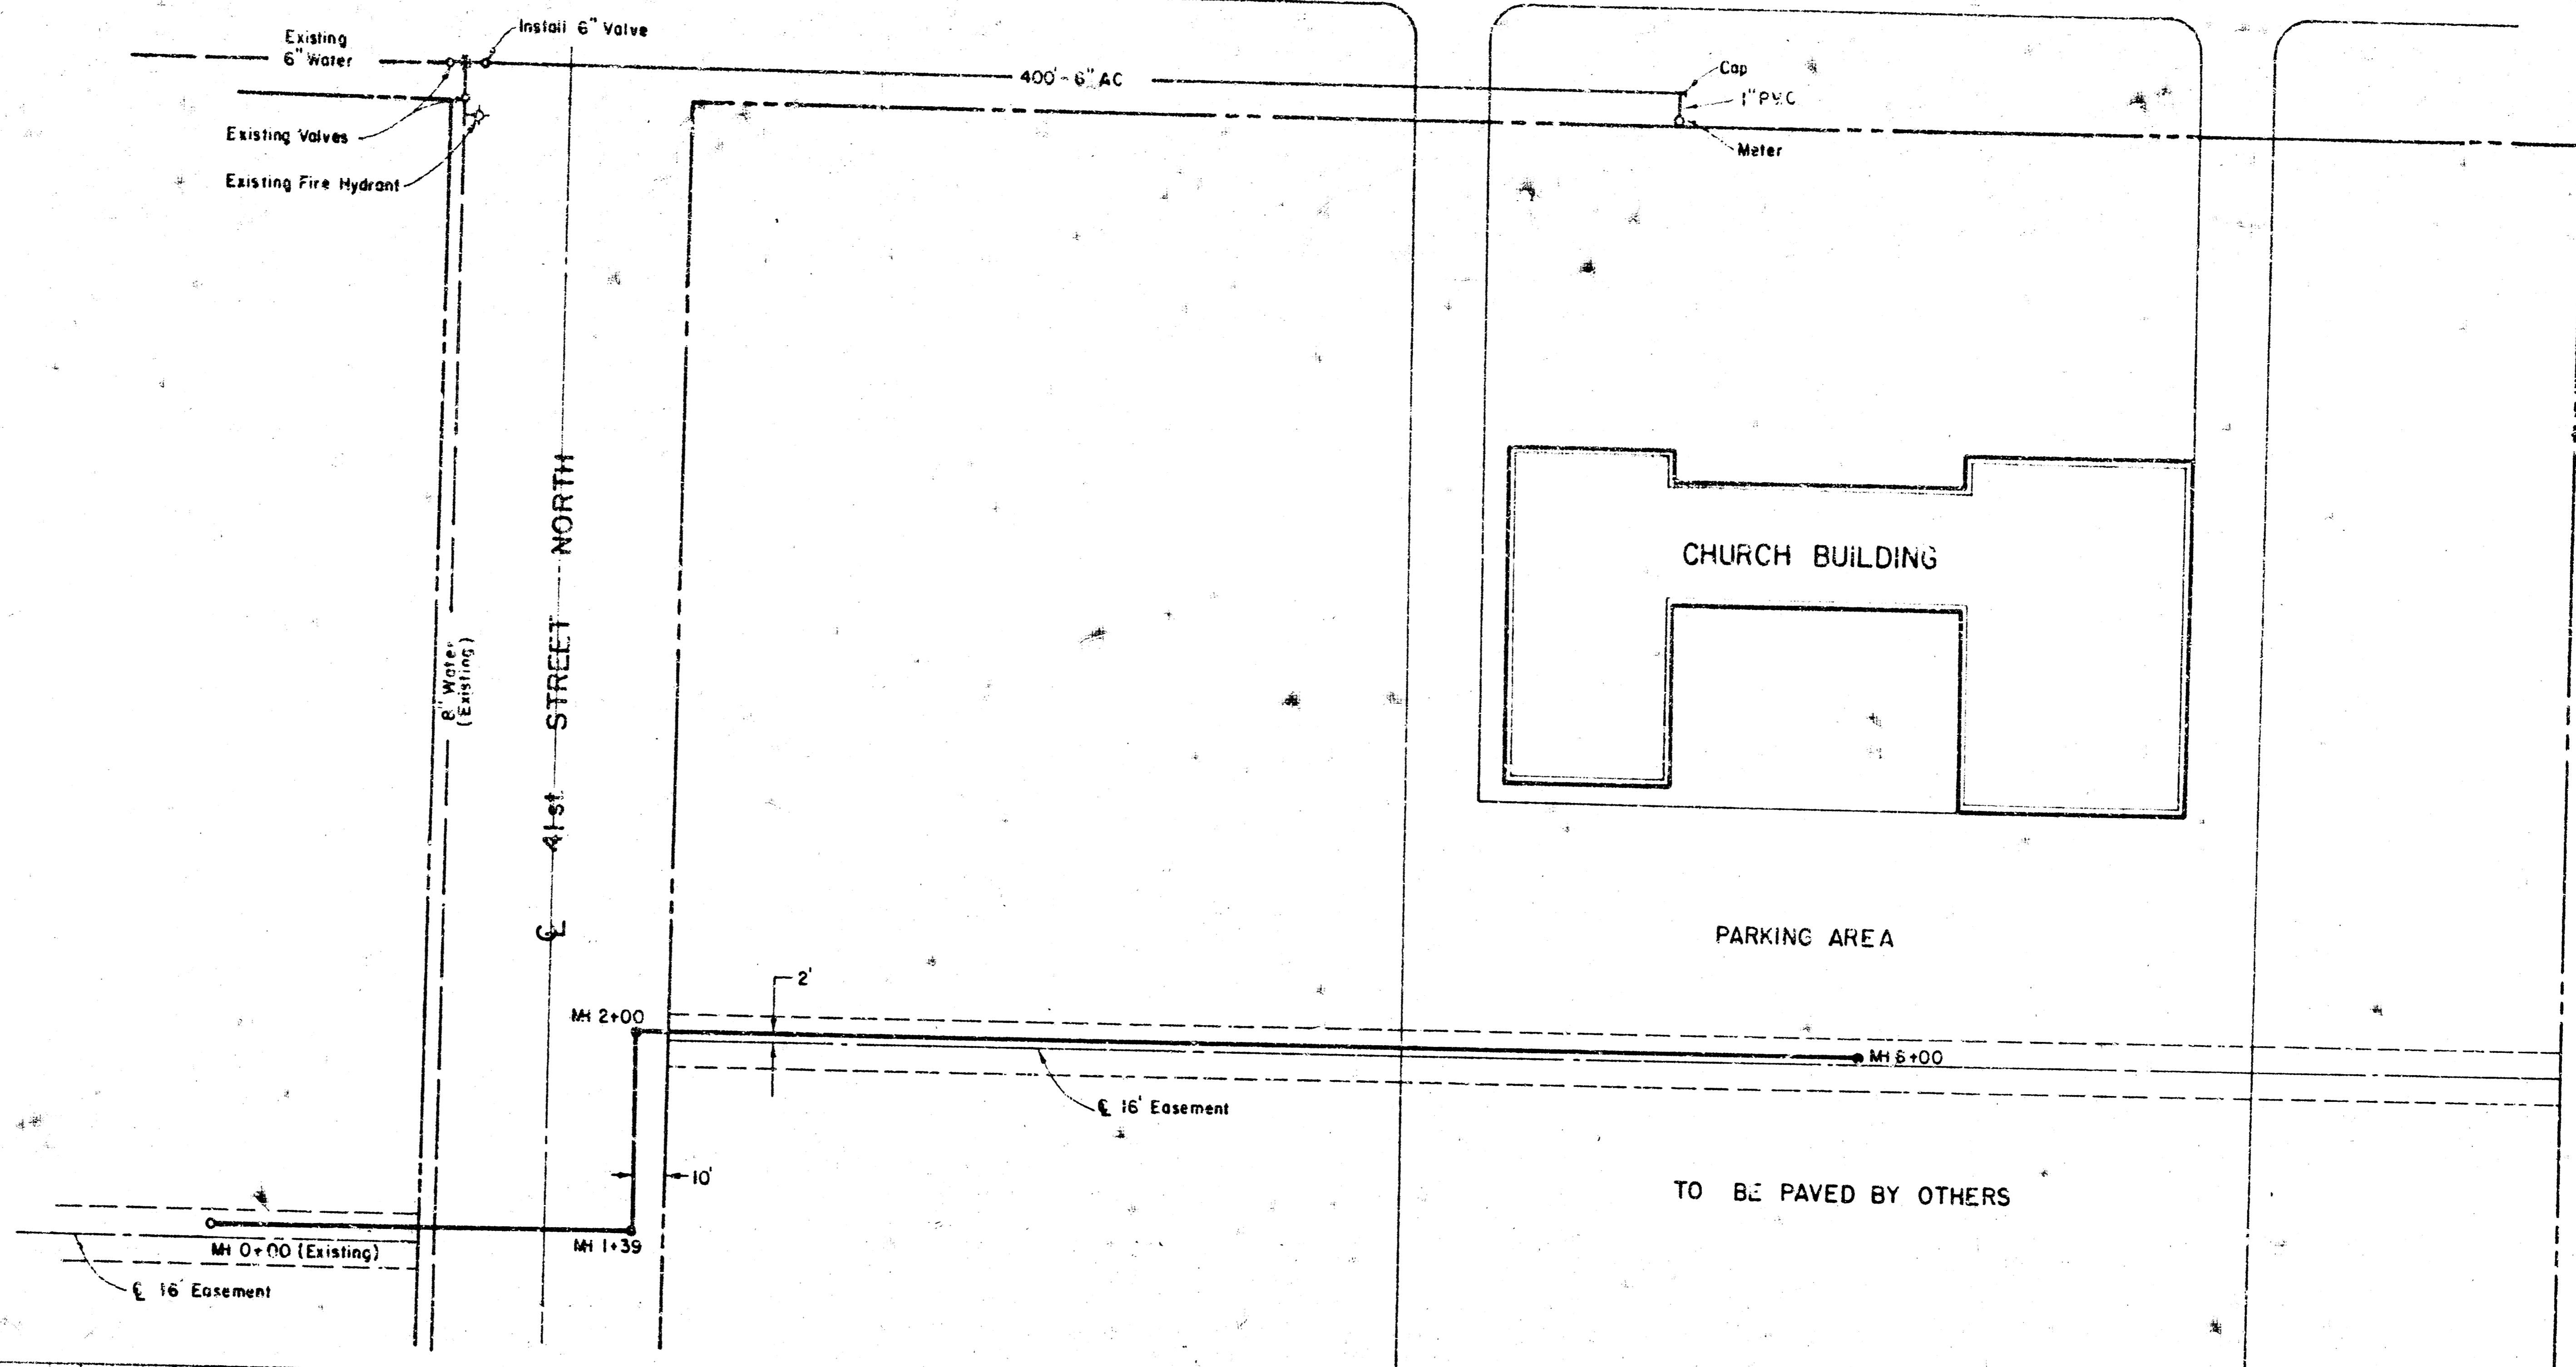


N

Scale
 Plan 1" = 40'
 Profile Horiz. 1" = 40'
 Vert. 1" = 4'

NOT TO BE CONSIDERED
 THE BASIS OF ANY CONTRACT
 THE SURETY OF THIS PLAN IS
 THE PROPERTY OF THE ENGINEER
 AND COMPANY, AND IS NOT TO BE
 REPRODUCED OR COPIED IN ANY
 MANNER WITHOUT THE WRITTEN
 CONSENT OF THE ENGINEER AND
 COMPANY.

APPROVED AS NOTED

DATE: 11/10/77

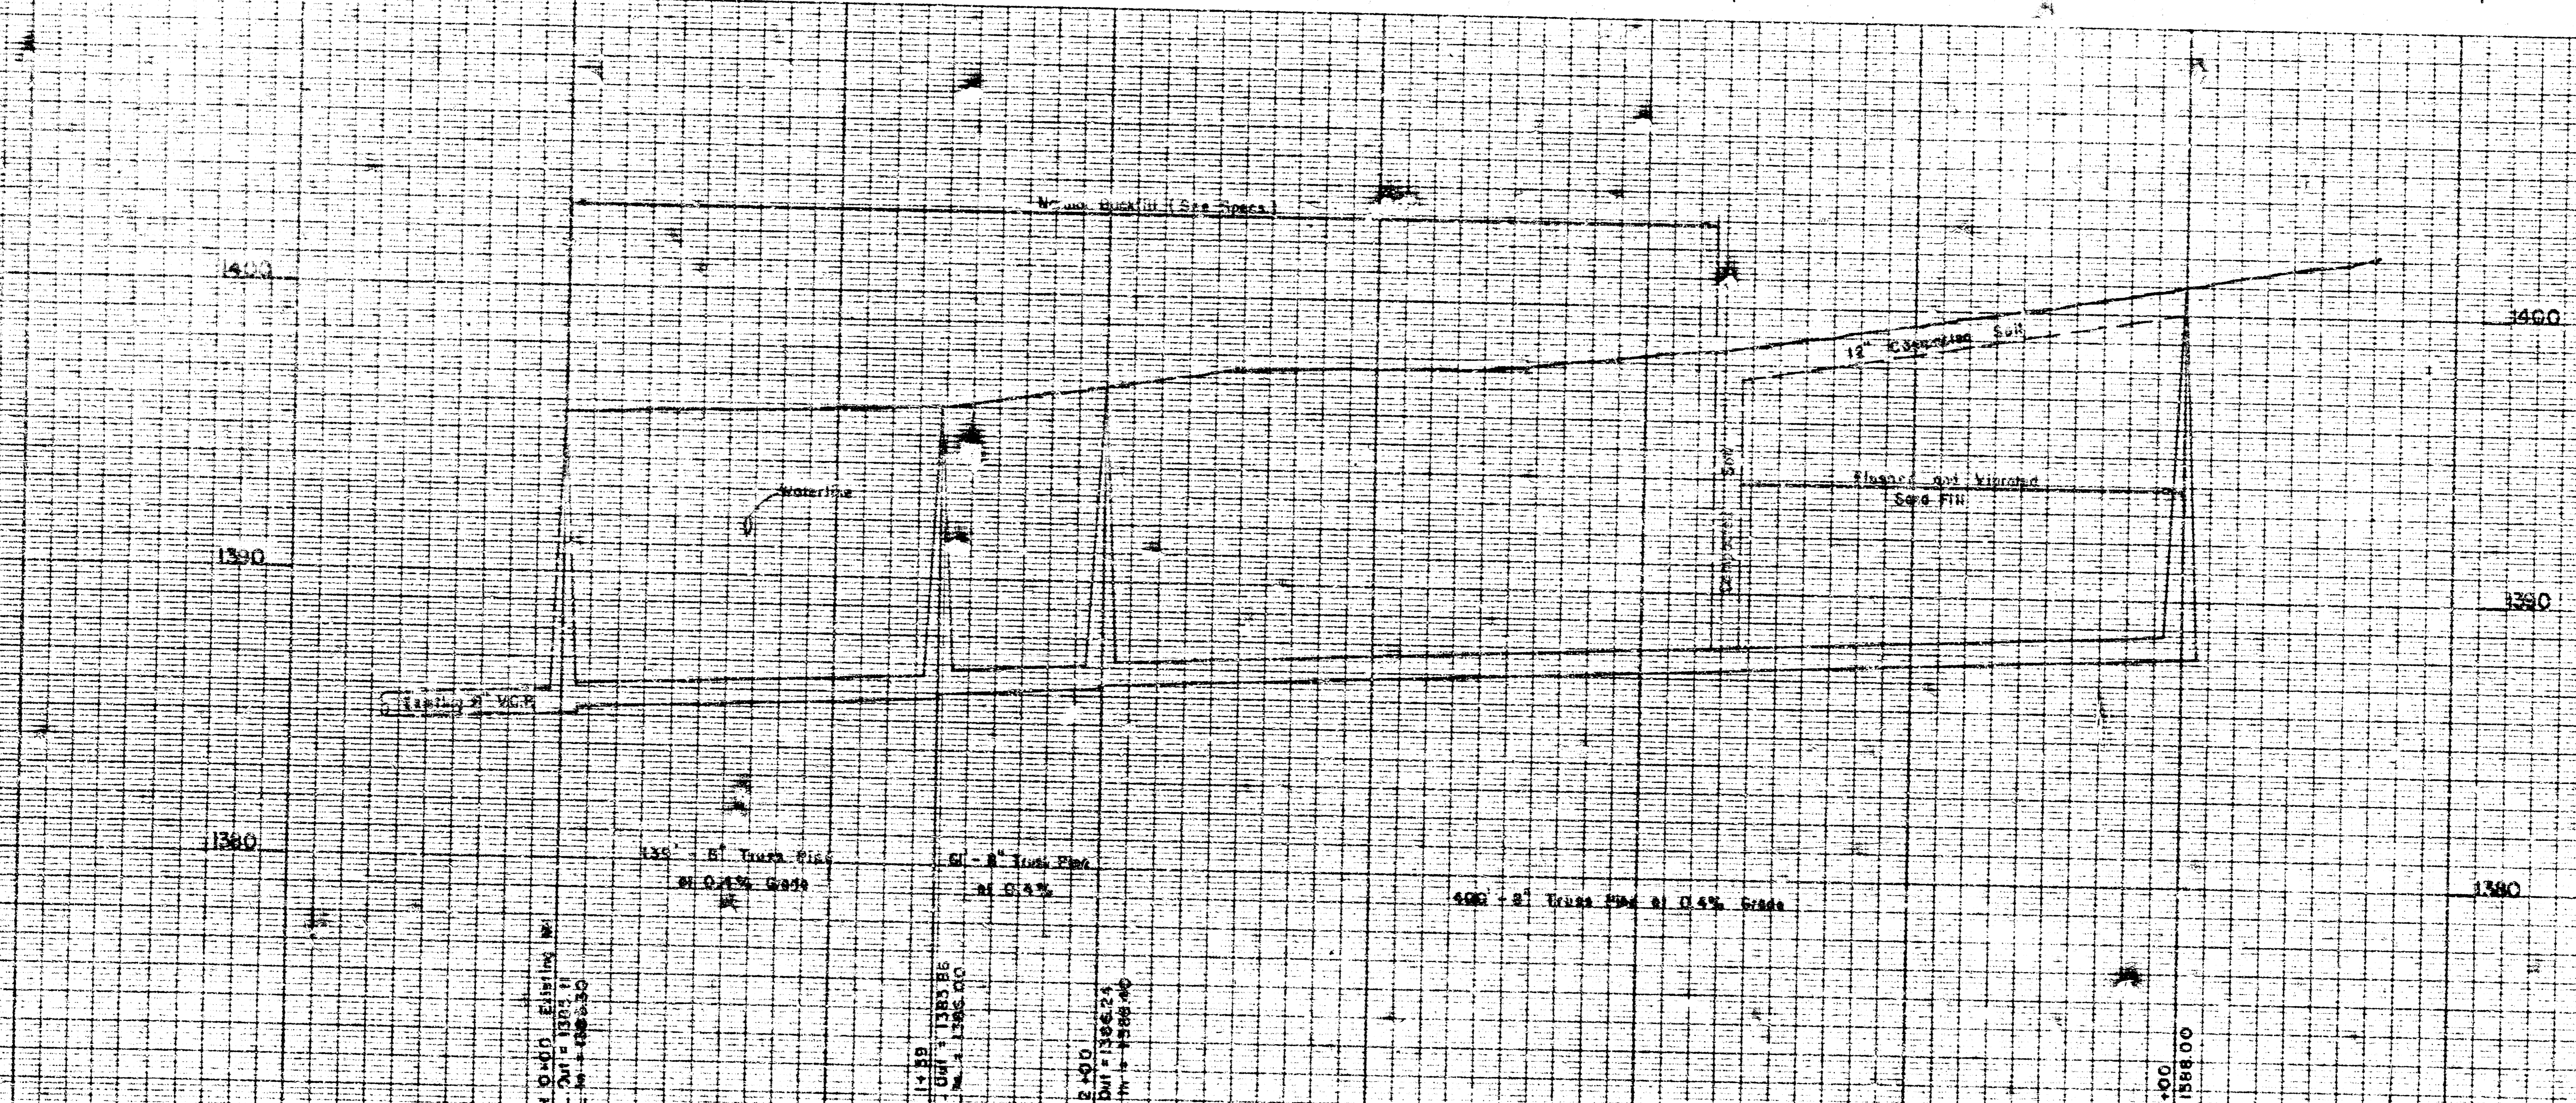

Note: Elevation on 1400 datum

MH 0+00 Existing



MH 6+00
 L. Elev. = 1388.00






Waterline

