



B.M. 1175 Top 20" Spike E.S. Power Pole W. of E.L. Glenn & 33.3rd.

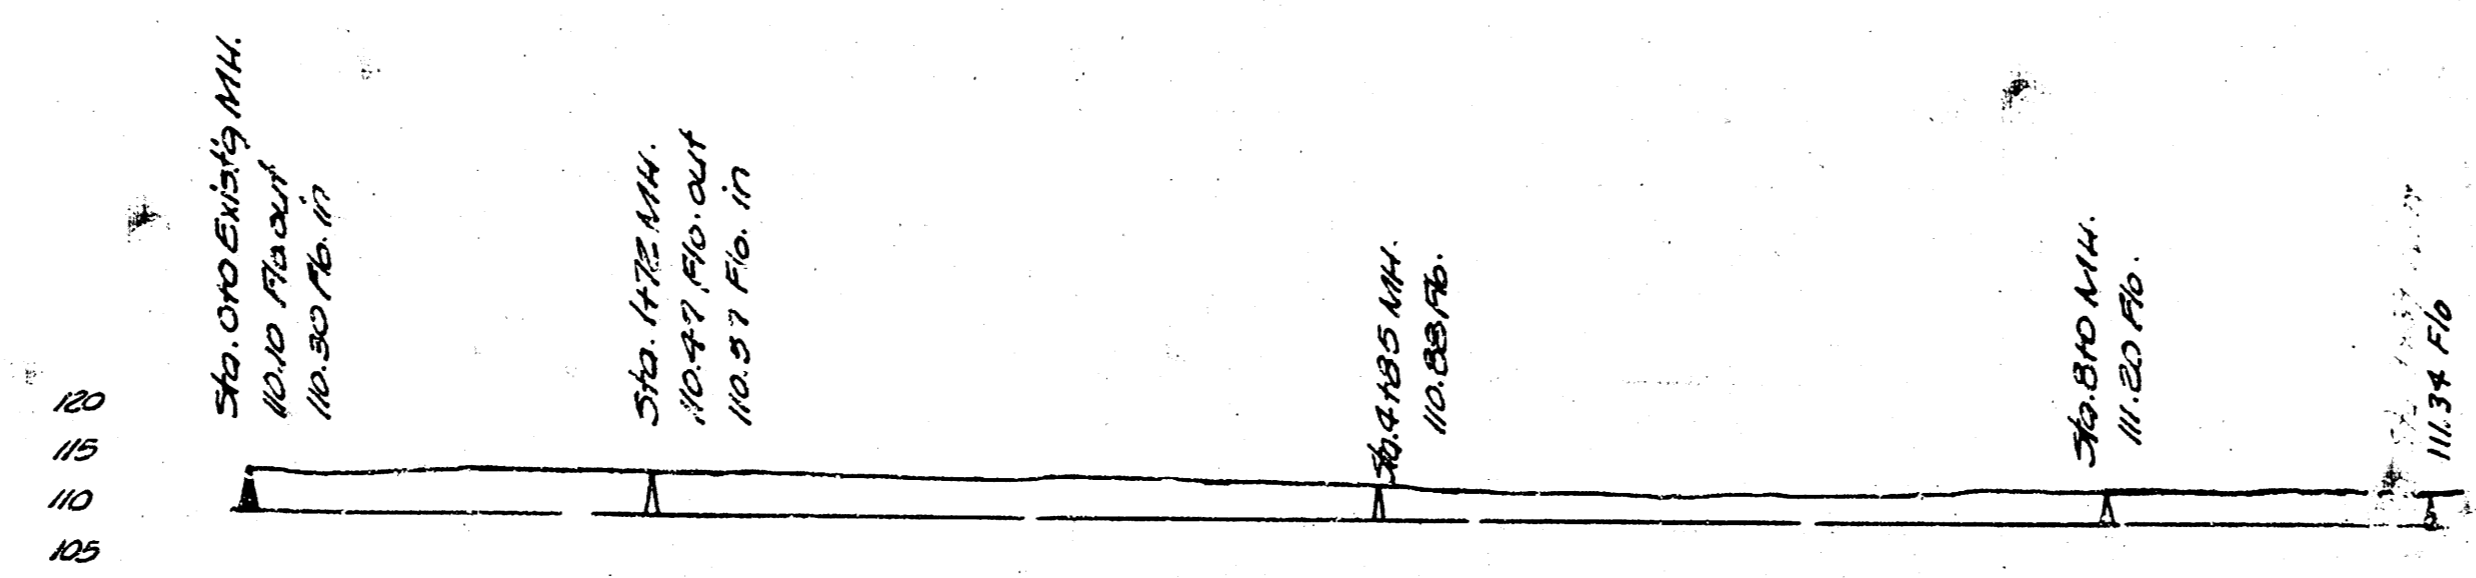

Note: Any Sewer Pipe with less than 30" Cover to be Concrete Encased.

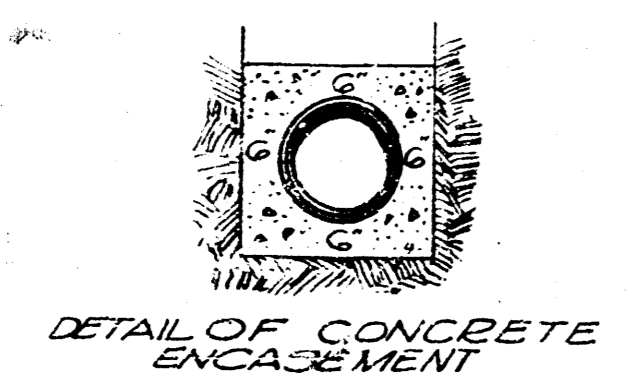

Lot N 25 # 7  
 PRIVATE SEWER - GOSSARD SUB-DIVISION  
 City of WICHITA, KANSAS  
 L.K. WHITE CITY ENGINEER  
 Date 9-25-50