




So. Access

ROAD - E. KELLOGG

HOLIDAY INN

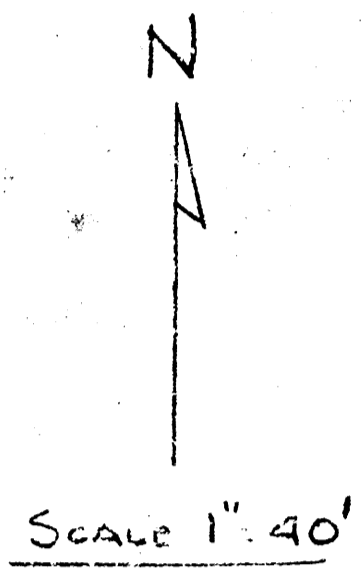

HOLIDAY INN

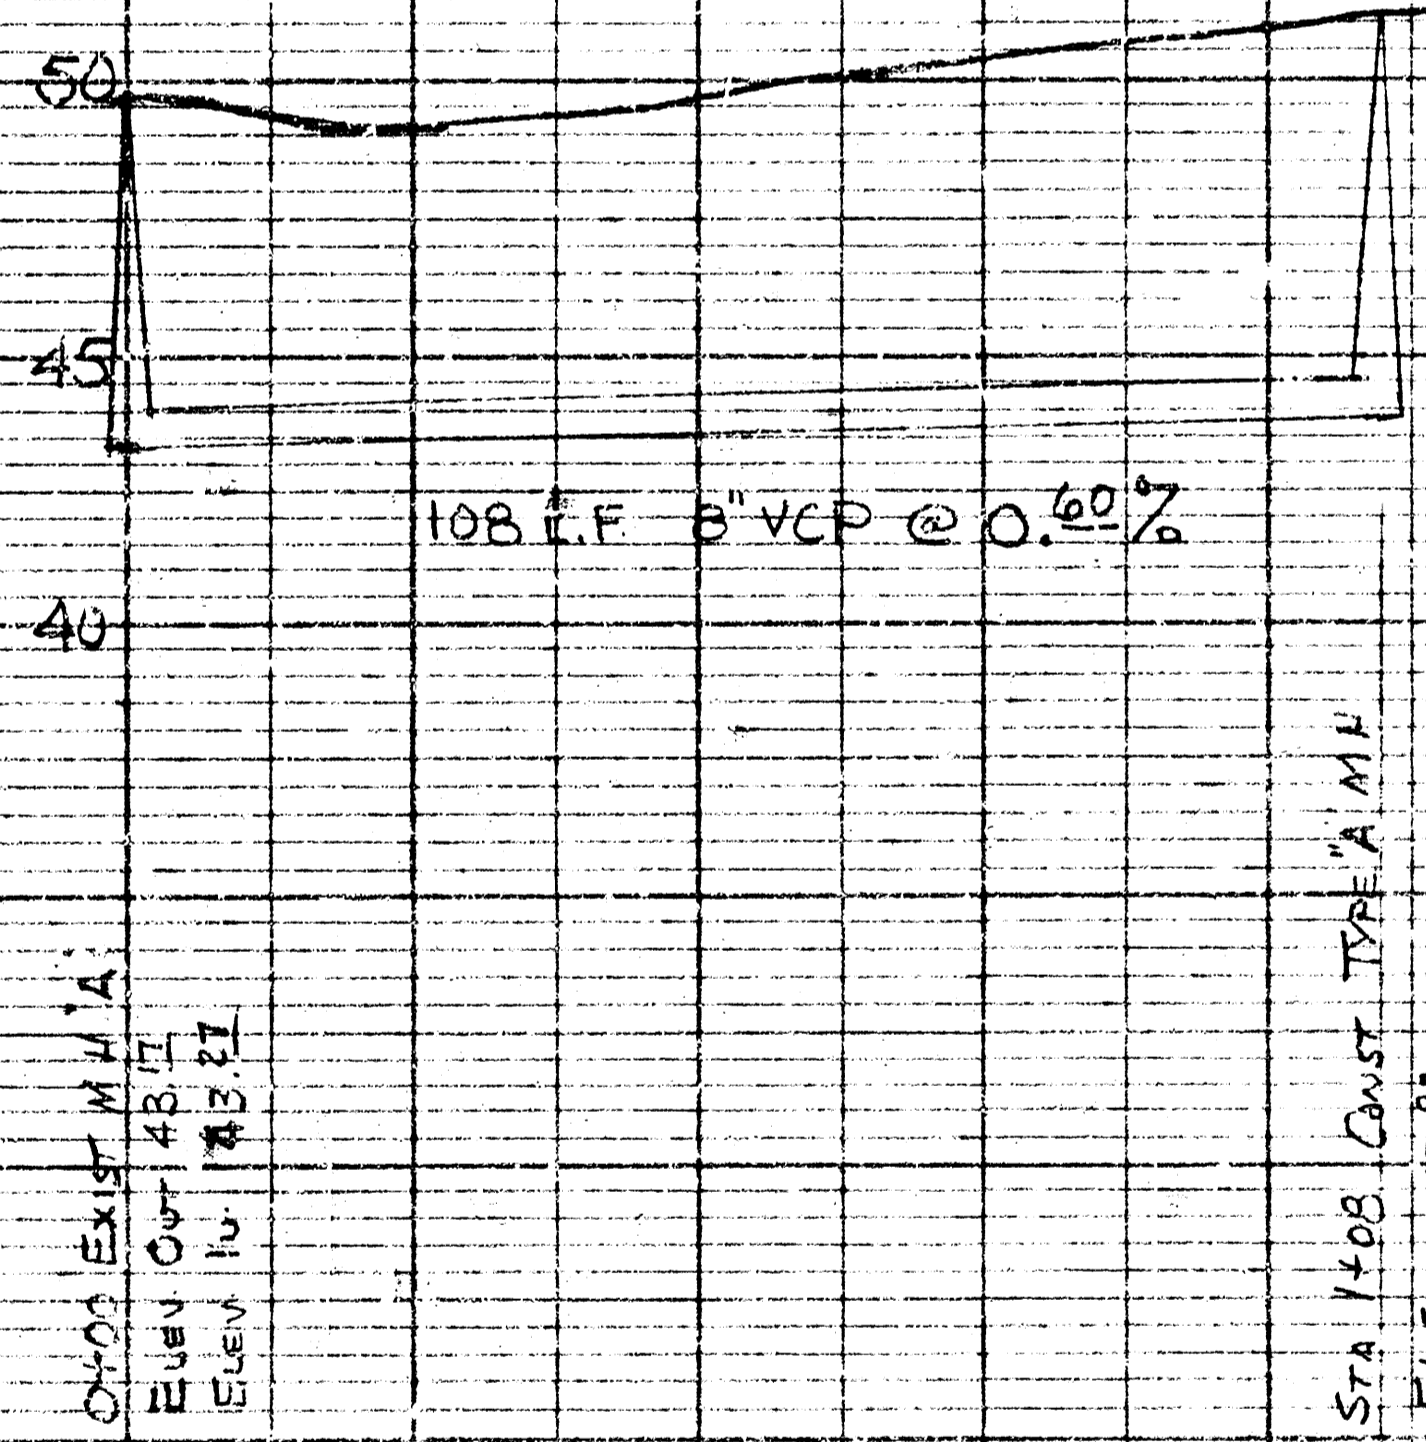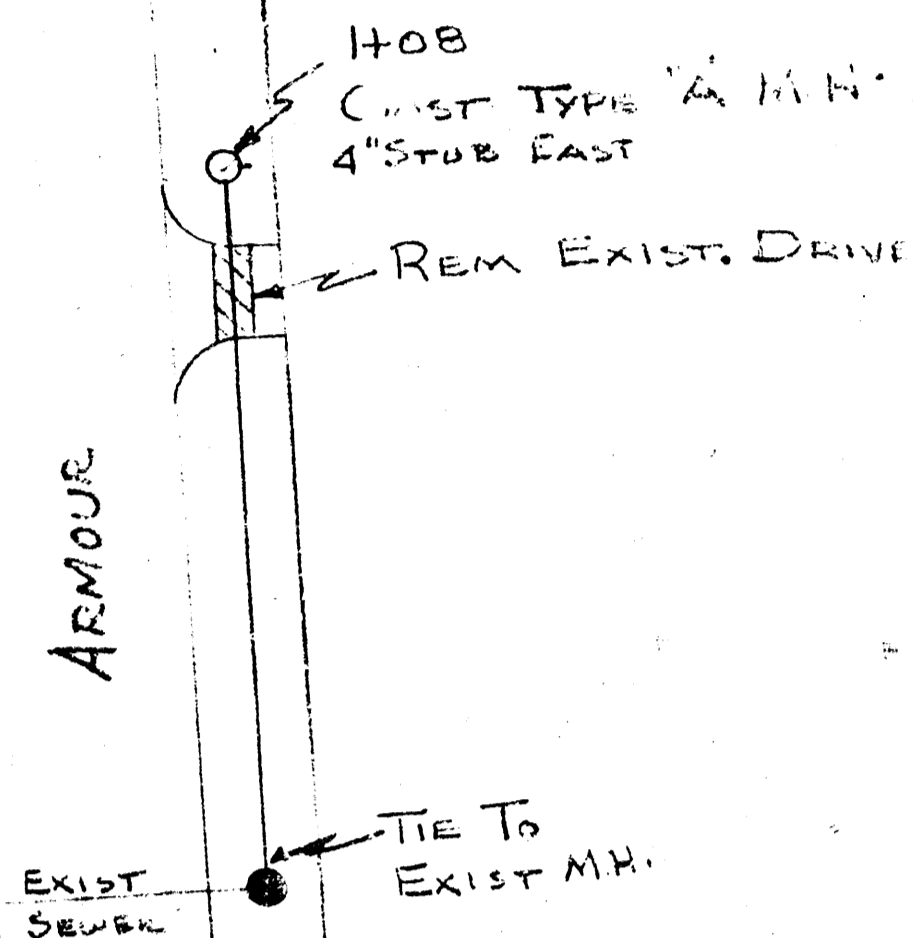

SANITARY SEWER EXTENSION
FOR
HOLIDAY INN - EAST @
ARMOUR & KELLOGG
WICHITA, KANSAS

MIE STATES Nov-1974

NOV 20 1974