



Survey By C. Rouny Book 219 v
 Checked By D. Cramer Date 2/26

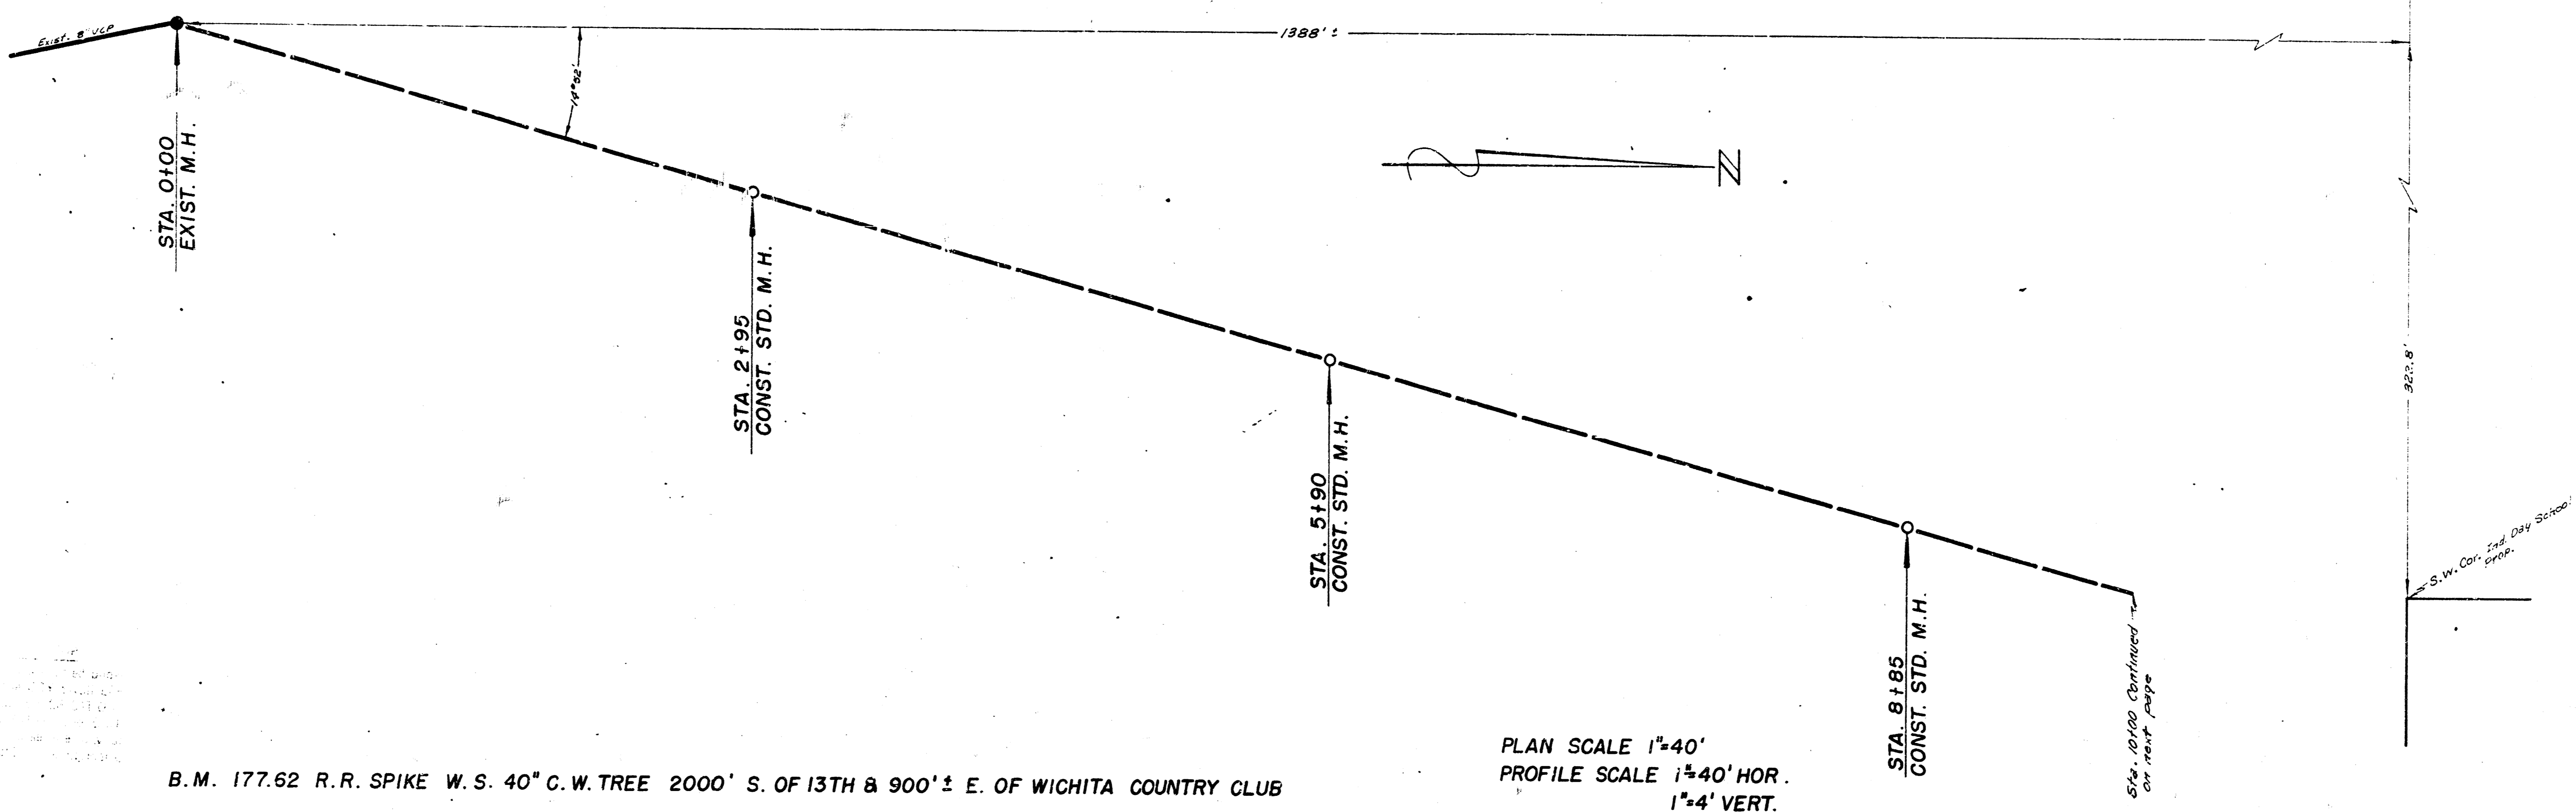



B.M. 177.62 R.R. SPIKE W.S. 40° C.W. TREE 2000' S. OF 13TH & 900' ± E. OF WICHITA COUNTRY CLUB

PLAN SCALE 1"=40'
 PROFILE SCALE 1"=40' HOR.
 1"=4' VERT.

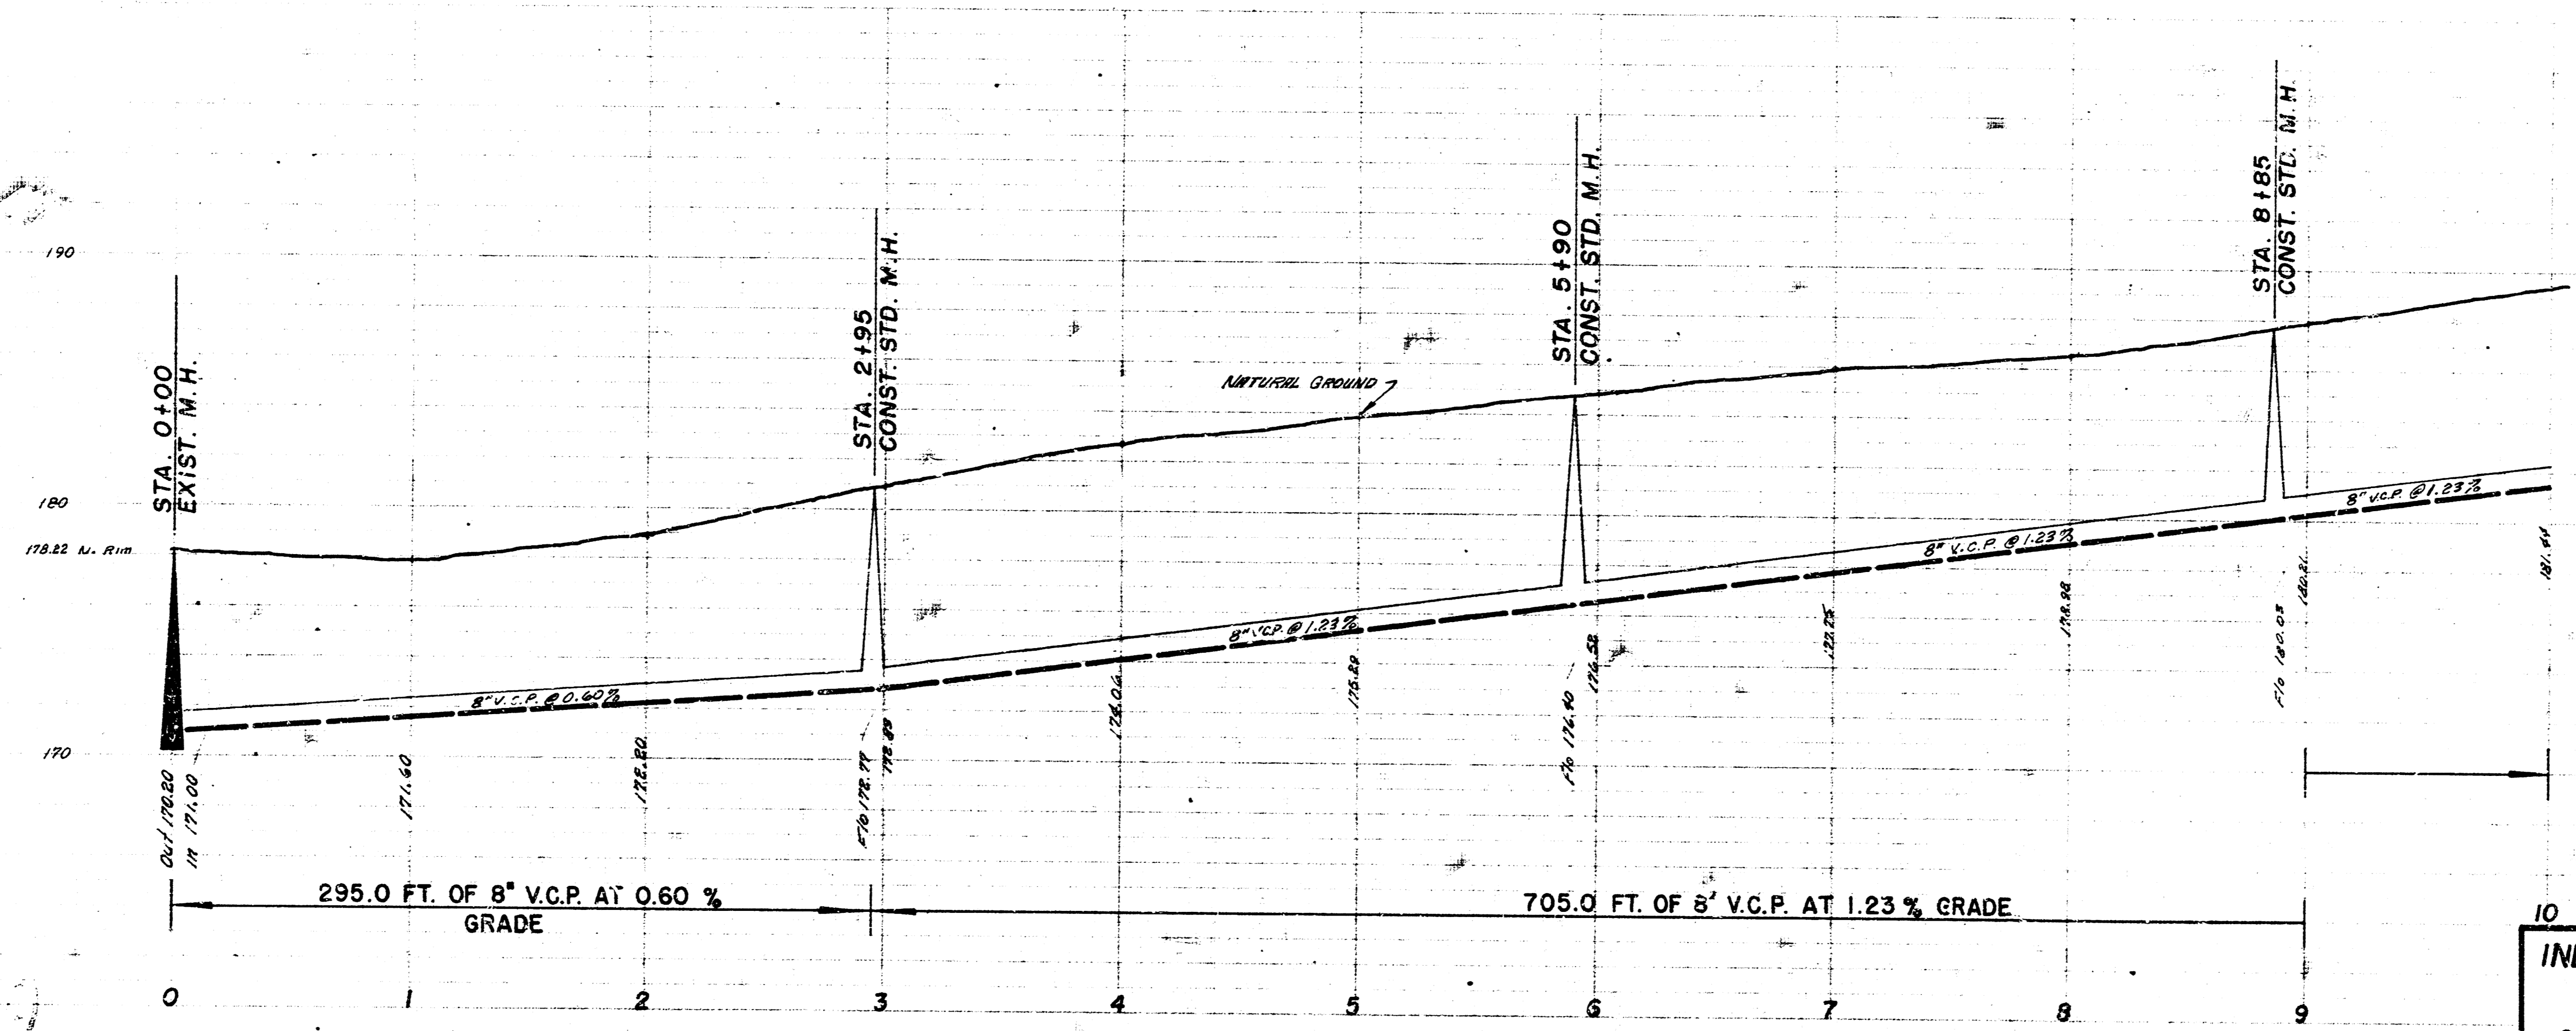

10
 INDEPENDENT DAY SCHOOL
 SANITARY SEWER
 CITY OF WICHITA, KANSAS
 B.E. SMITH, CITY ENGINEER
 PRIVATE PROJ. DATE 01-21-1963

1/2

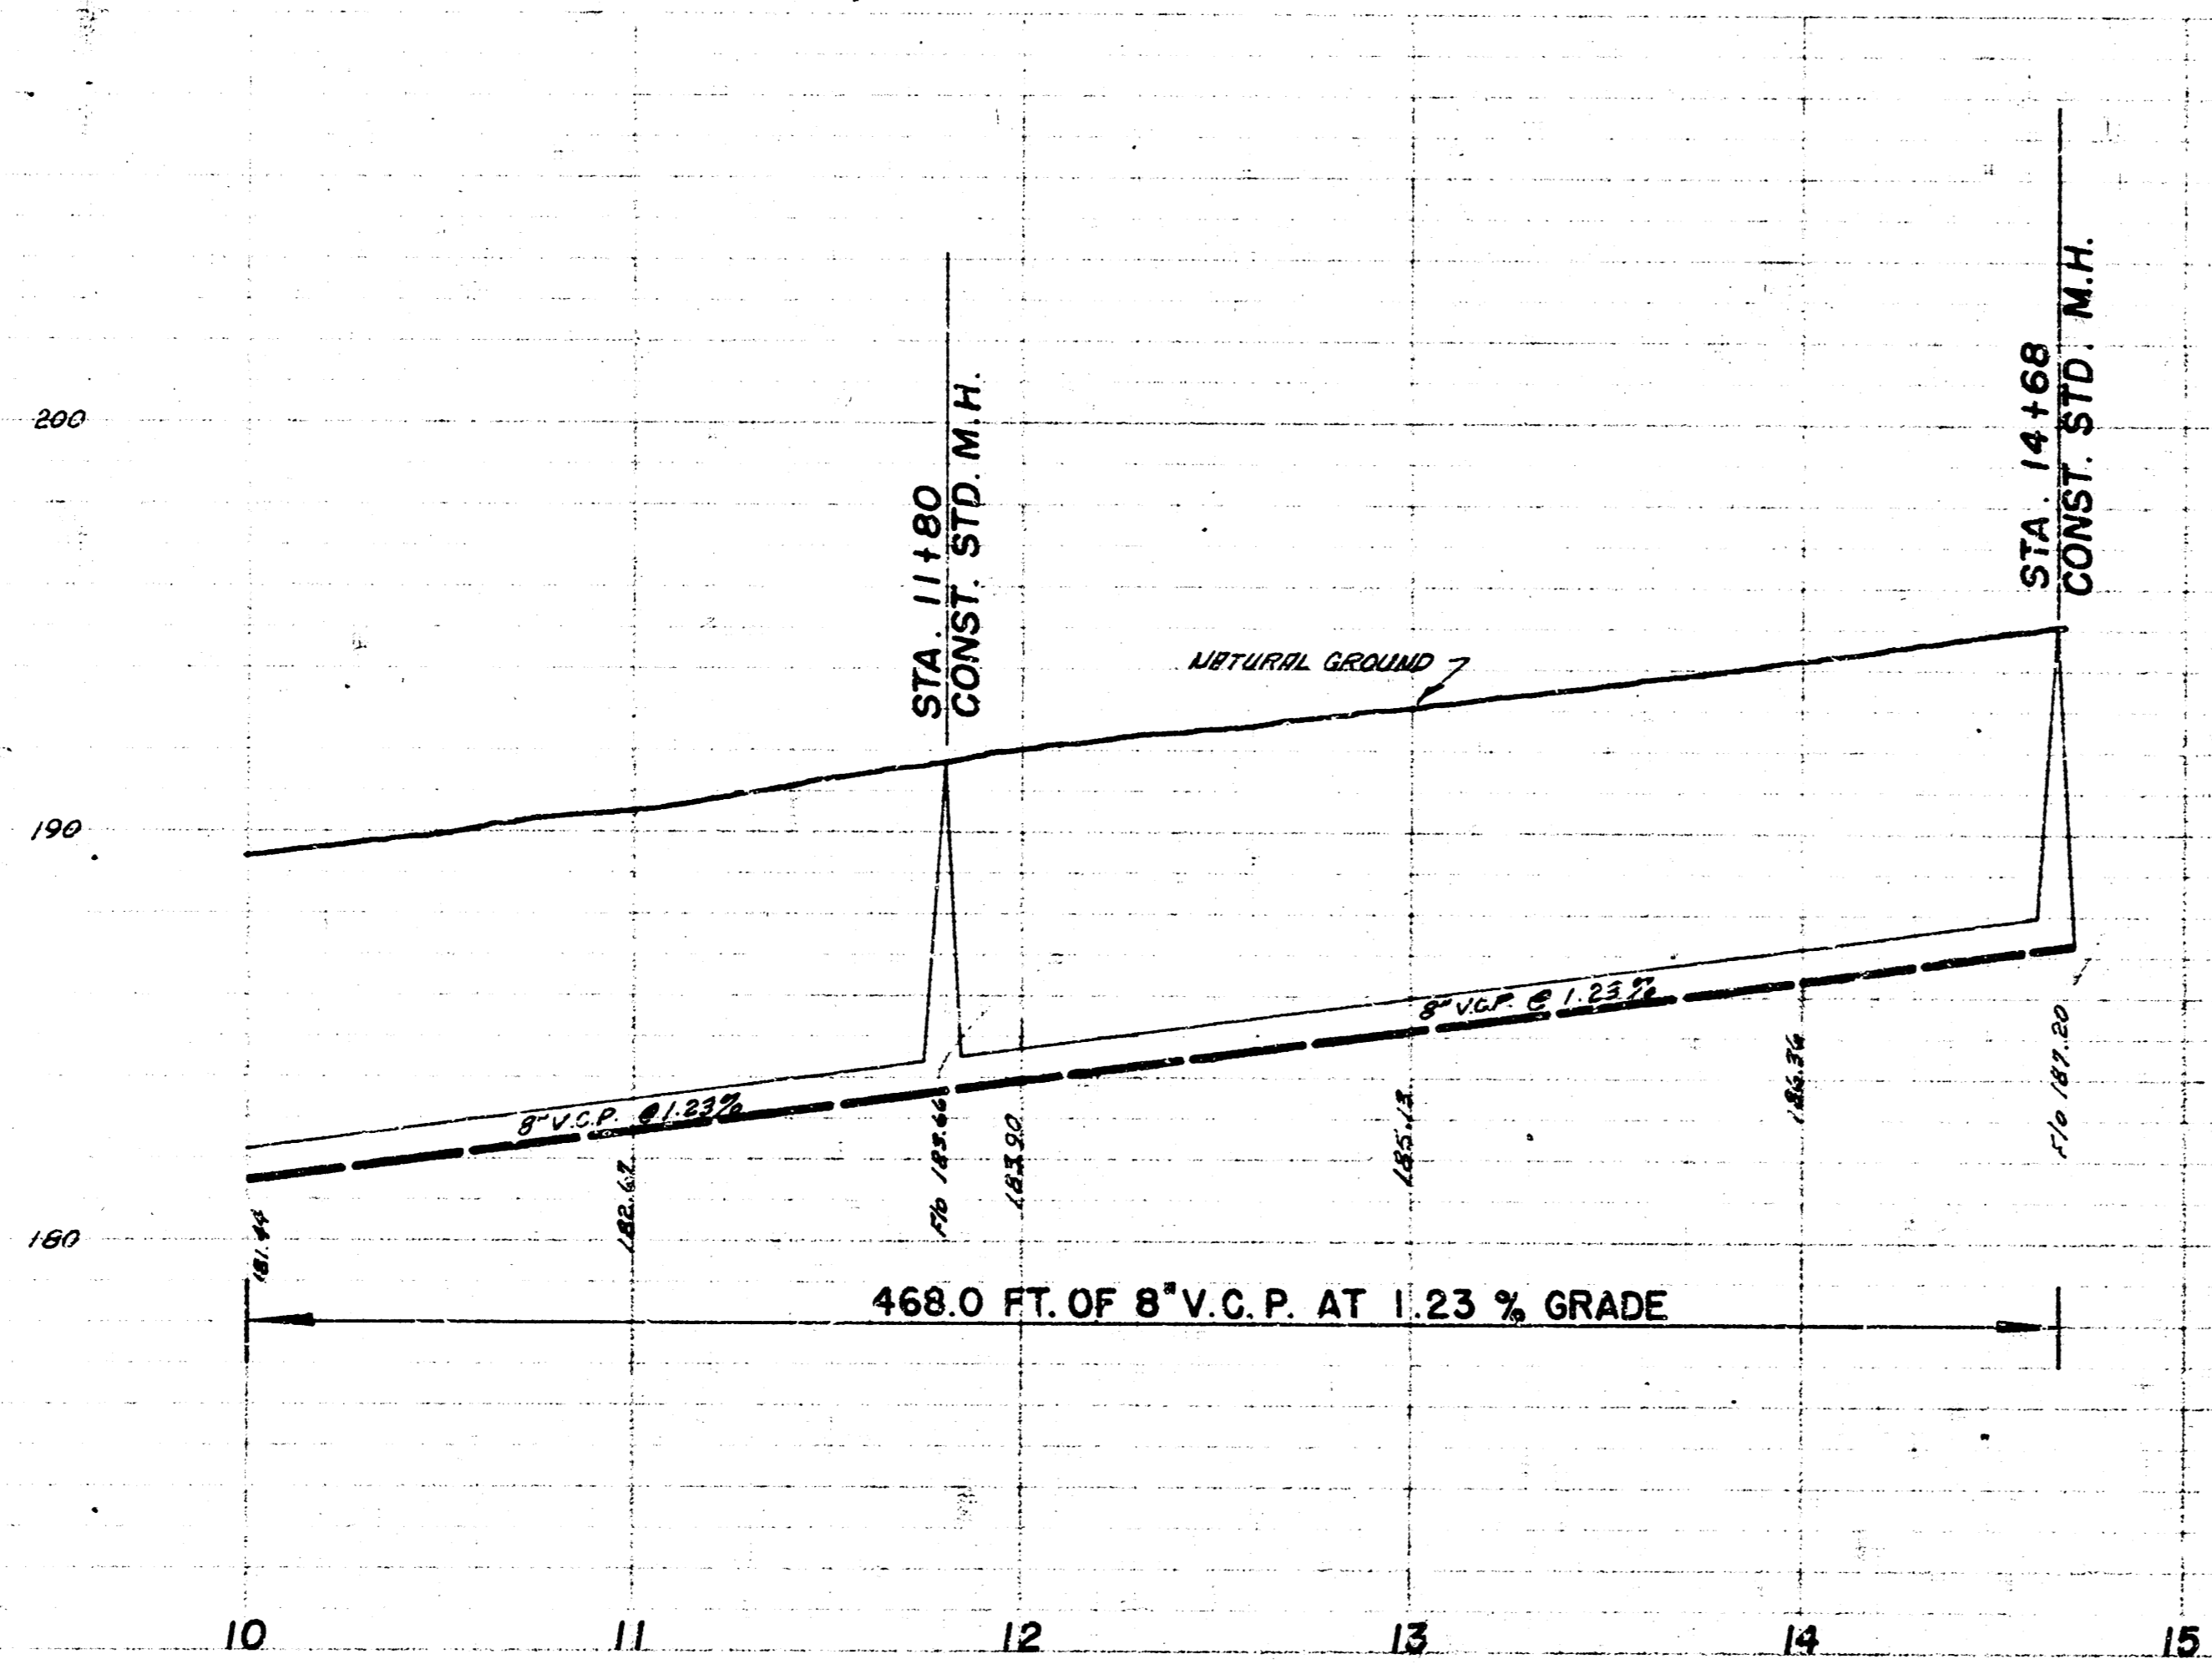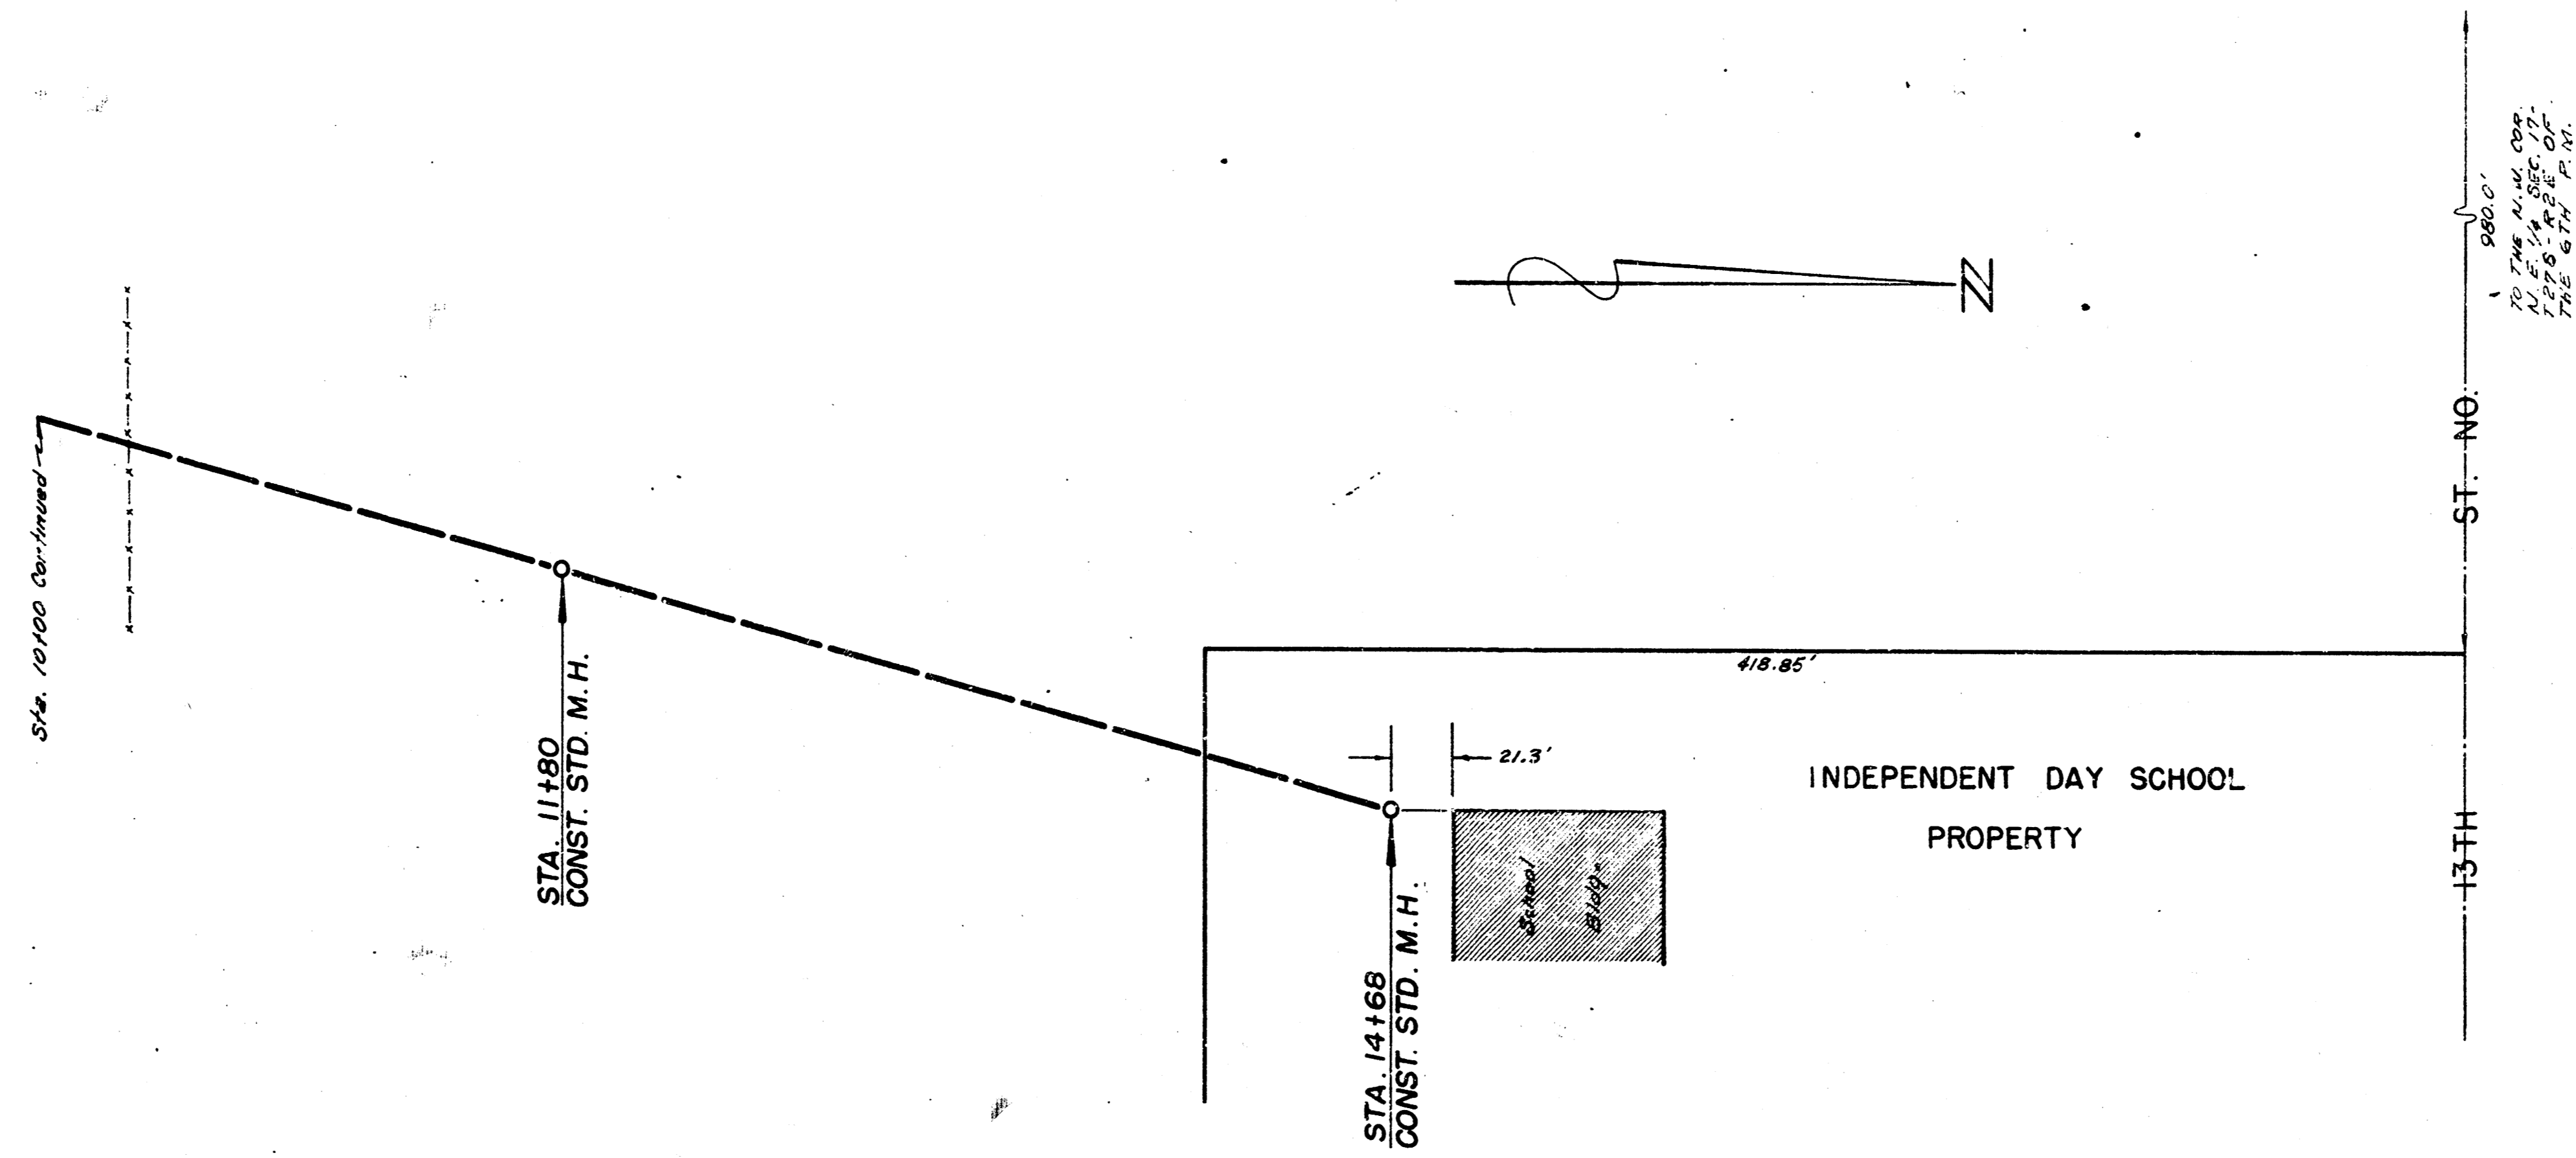

(2/2)

INDEPENDENT DAY SCHOOL, SANITARY SEWER