

B.M. - 124.52 - City std. disc. 34" N.
42' W. of E's of Central &
Anna

Note:
Exstg 4" stub connection to
M.H. from the north. Use caution
with construction so service
line is not damaged or contractor
shall reconnect the service line.

Sta. 0+00
Existing Manhole
Begin 8" pipe const.

Contractor shall regrade the
lot back in good condition after
construction is completed.

Contractor to Remove and
Replace the existing chain link
fence in good condition as is
necessary.

Sta 0+32.5 Const.
Type 'A' std. Manhole
Top Elev. = 124.9
4" stub - NE

CLARA

CENTRAL AVE.

Scale: 1" = 20' - Plan
1" = 20' - Profile Hor.
1" = 5' - Profile Vert.

APPROVED AS NOTED
By CITY ENGINEER OF WICHITA
Sanitary Sewers *[Signature]*
Storm Sewers
Driveway Approaches

NOTE TO CONTRACTOR
This project will be constructed under
the supervision of the CITY ENGINEER
and conforming to the SPECIFICATIONS
of the CITY OF WICHITA. The CON-
TRACTOR will prepay the City or Wichita
for all costs of Inspection.


Note =

Contractor to verify location of any RKE or other under-
ground utilities within the utility basement. Contact
Kell-Dig-Hi No. 267-2080 prior to construction.
Contractor to Remove & Replace the existing chain link fence
back to its original condition and location. Contractor also shall
regrade the land area of lot 5 back to good condition after const.

JUNE 1984

PRIVATE SANITARY SEWER EXTENSION TO SERVE
E. 49.5 OF LOT 2 & W. 39.5 OF LOT 3, BLK B,
KELL HAWKINS 2ND ADD.

PROJECT NO.
488-78-245-80000-000-000-008
CITY OF WICHITA, KS.

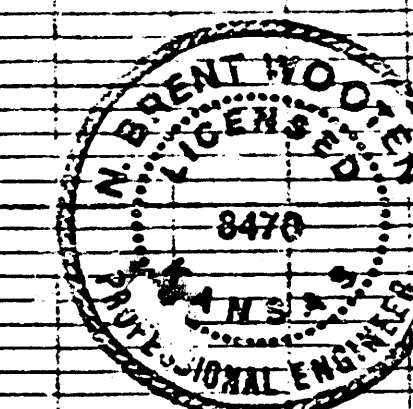

BAUGHMAN COMPANY, P.A.
SURVEYING & ENGINEERING
316-262-7271 • 330 LAURA • WICHITA, KANSAS 67211

PLATE 1 - PLAN - PROFILE - F.A.S.
CLEARPRINT PAPER CO., S.F. CAL.
10/2001-1

FILMED FROM THE BEST
AVAILABLE COPY.....