

NOTE TO CONTRACTOR:  
 The project will be installed under the supervision of the City Engineer. The contractor shall be responsible for the location of all underground utility crossings prior to beginning the trenching operation.


Scale: 1" = 50'

8-1-74

APPROVED AS NOTED  
 BY CITY ENGINEER OF WORK  
 D.E.S.

Note: Contractor shall verify the location of all underground utility crossings prior to beginning the trenching operation.

Bench Mark: City Disc. East end of North handrail W of Lawrence - Elev. 189.19

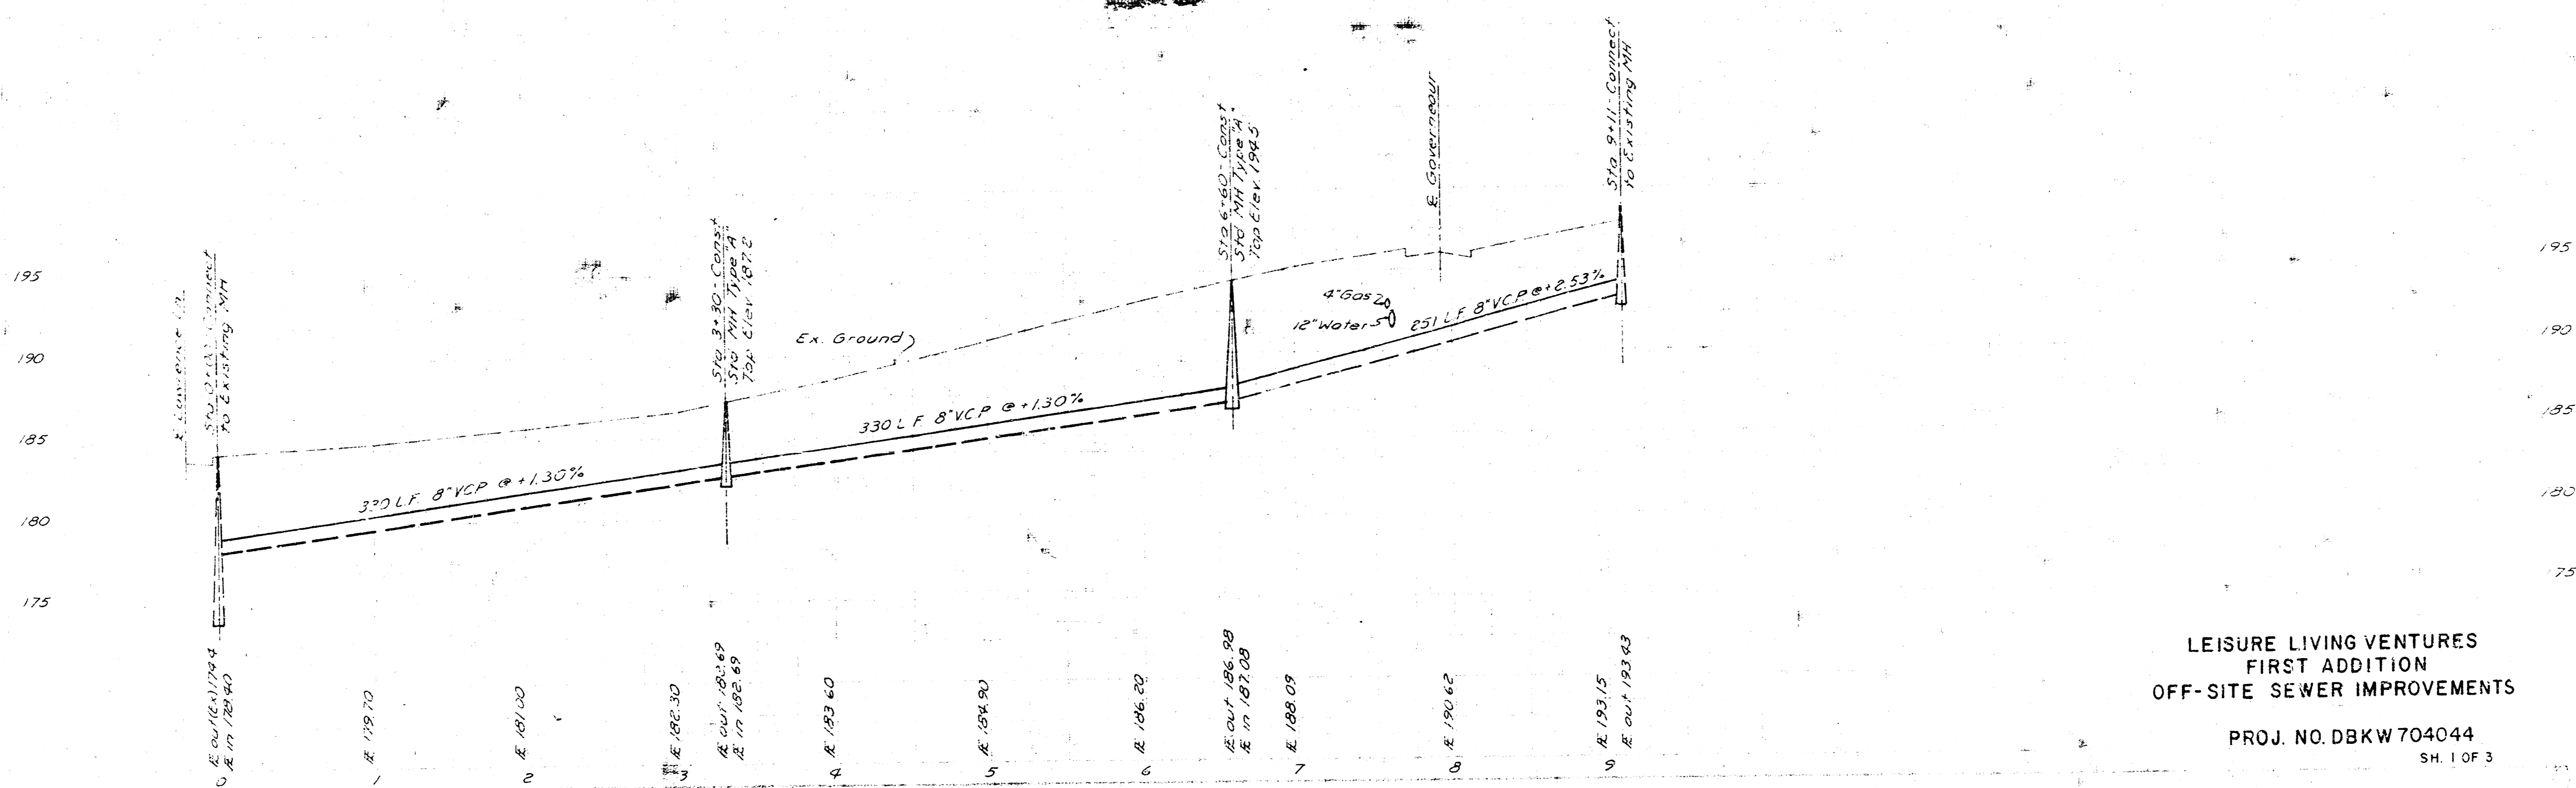

LEISURE LIVING VENTURES  
 FIRST ADDITION  
 OFF-SITE SEWER IMPROVEMENTS

PROJ. NO. DBKW704044  
 SH. 1 OF 3



UNIT VALUE (YR 01)

UNIT VALUE (YR 02)

