
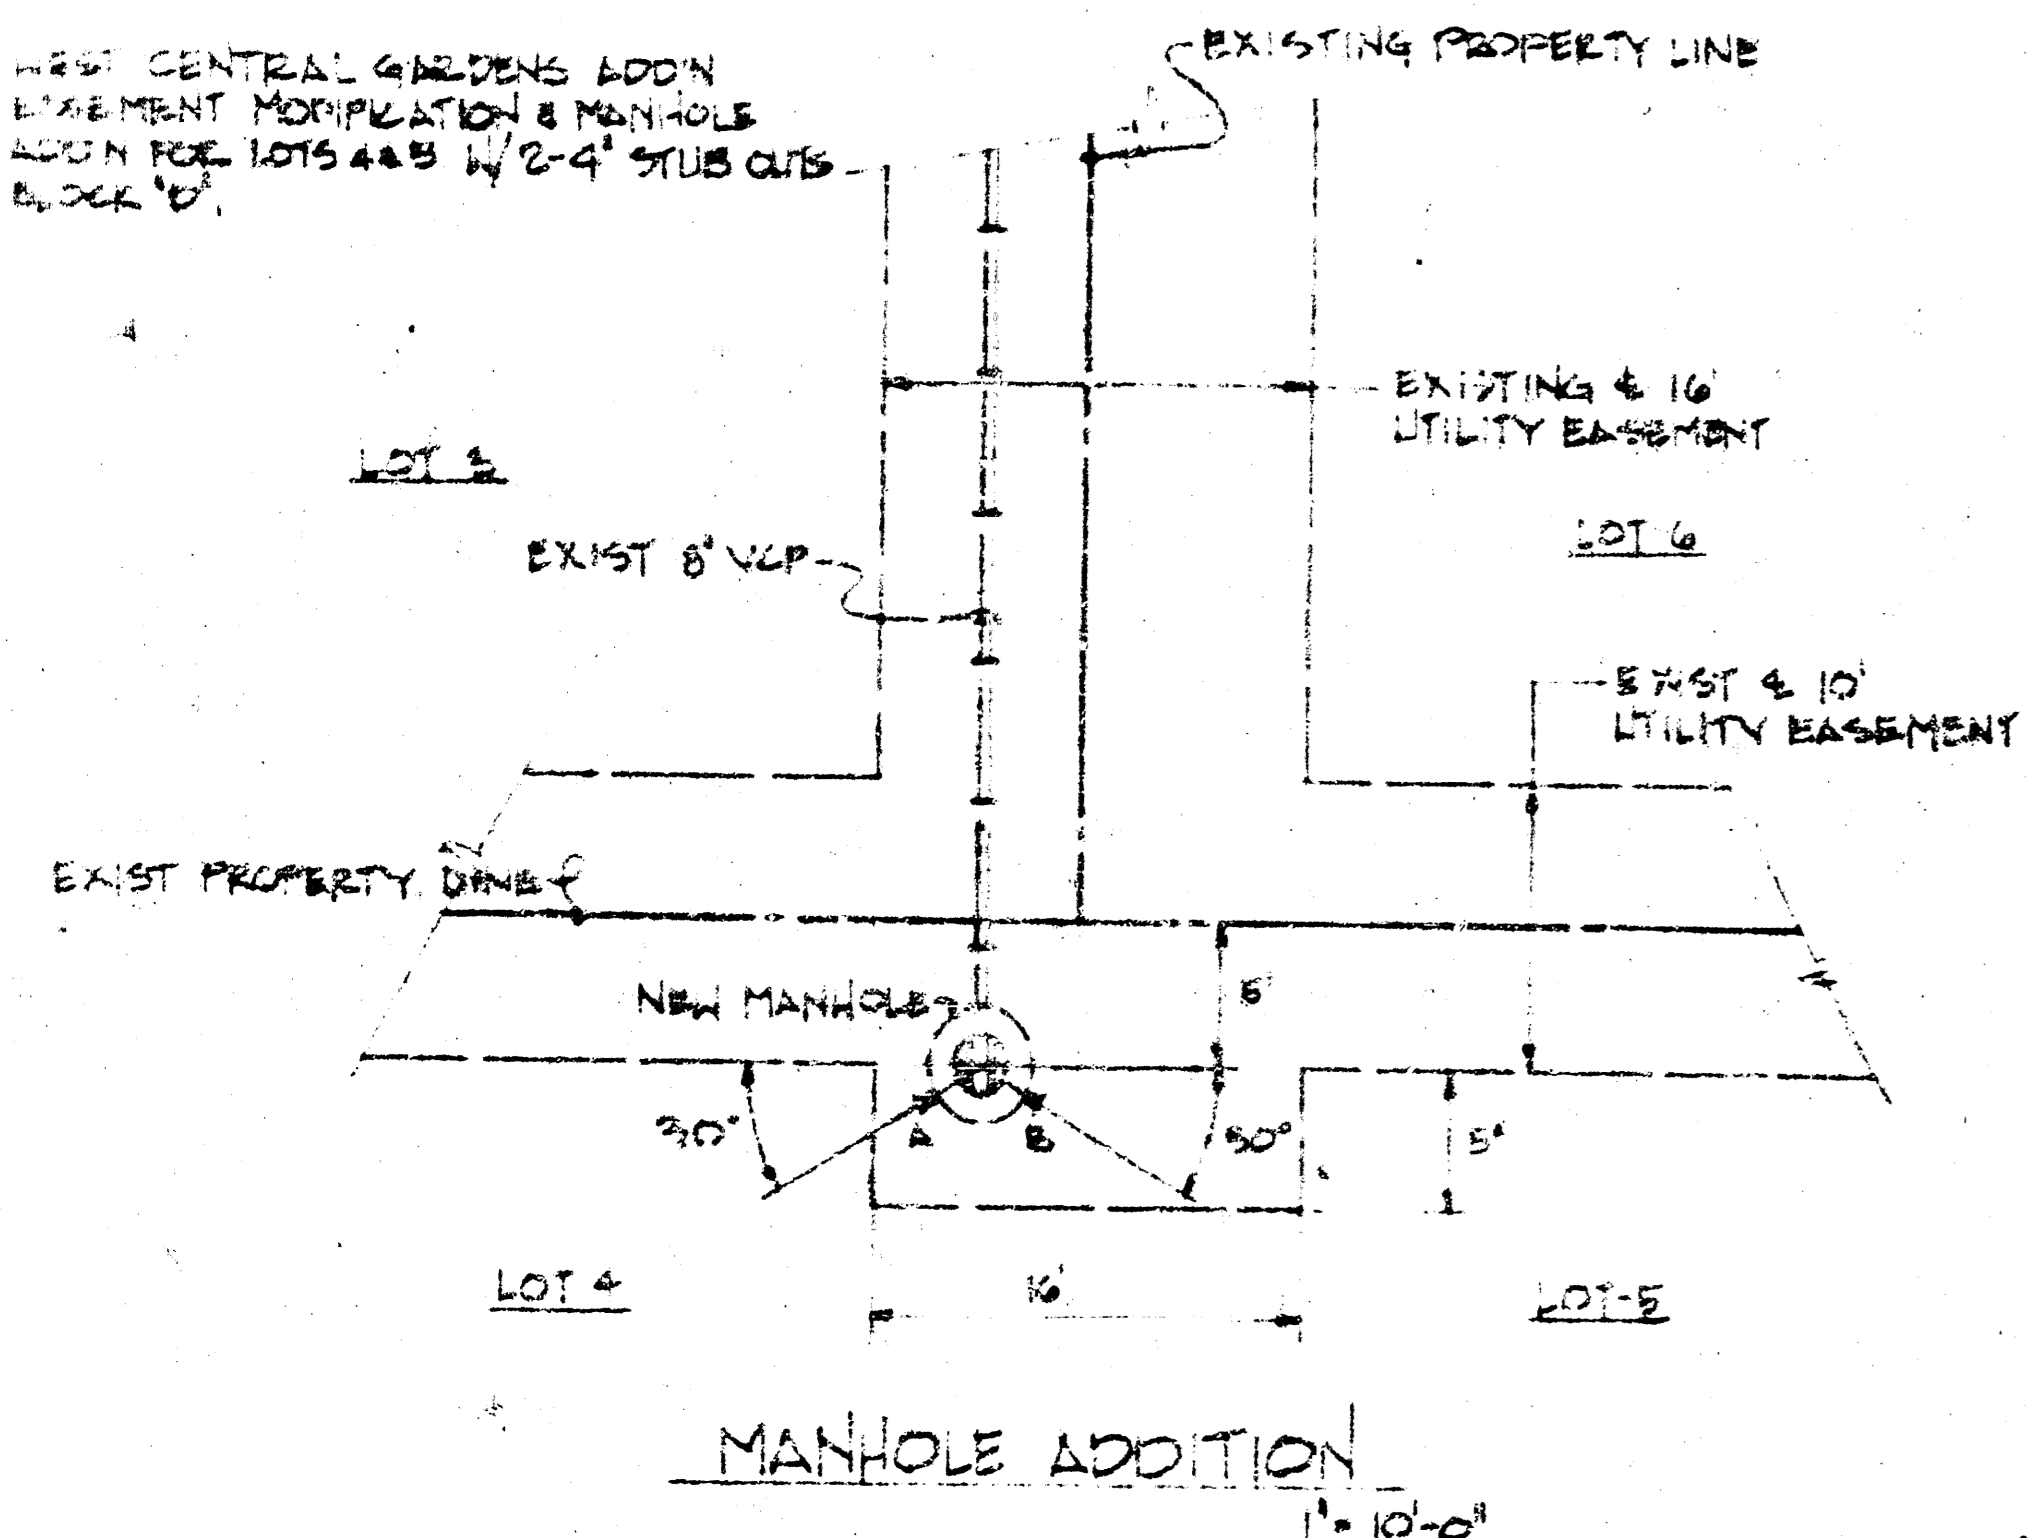


1-10-77
 APPROVED AS NOTED
 By CITY ENGINEER OF WICHITA
 Sanitary Sewer D.E.S.
 Storm Sewer _____
 Utility Approvals _____

NOTE TO CONTRACTOR
 This project will be constructed under
 the supervision of the City Engineer
 and subject to the City Engineer's
 order of construction.

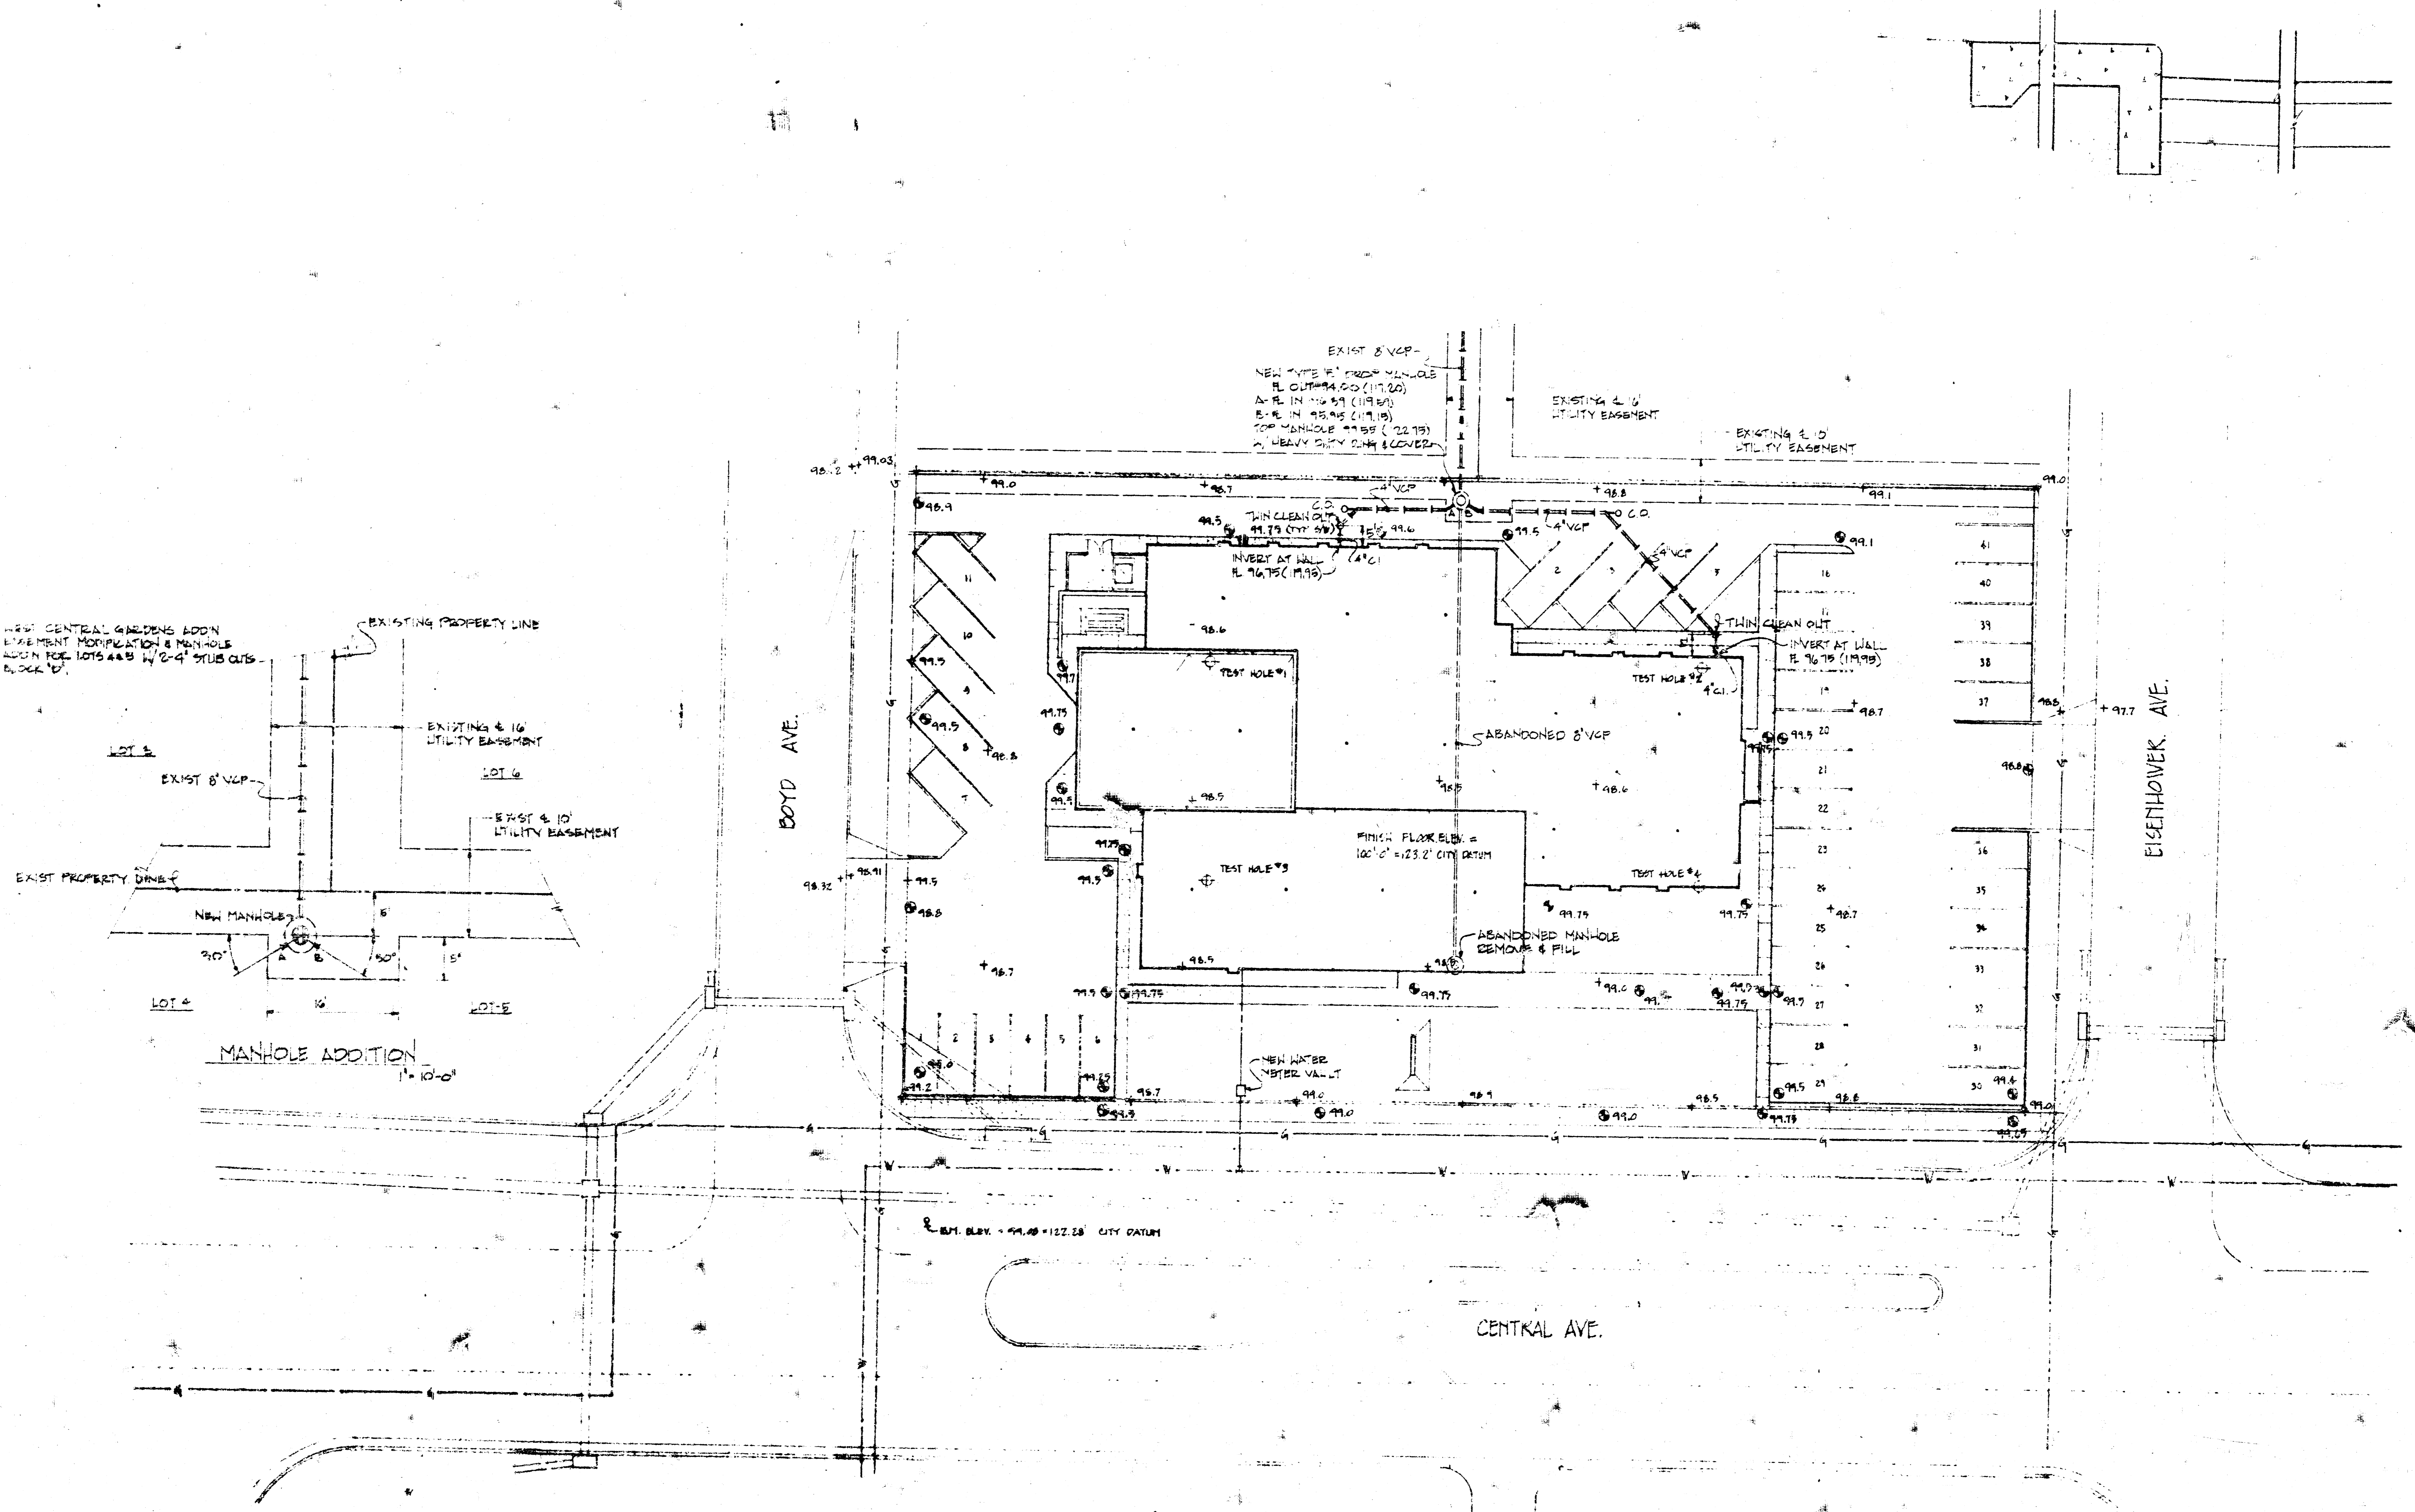

Sanitary Sewer Manhole construction

SITE PLAN

WOODMAN & WOODRUFF
 ARCHITECTS PLANNERS ENGINEERS
 FARM BUREAU ASSOCIATION