



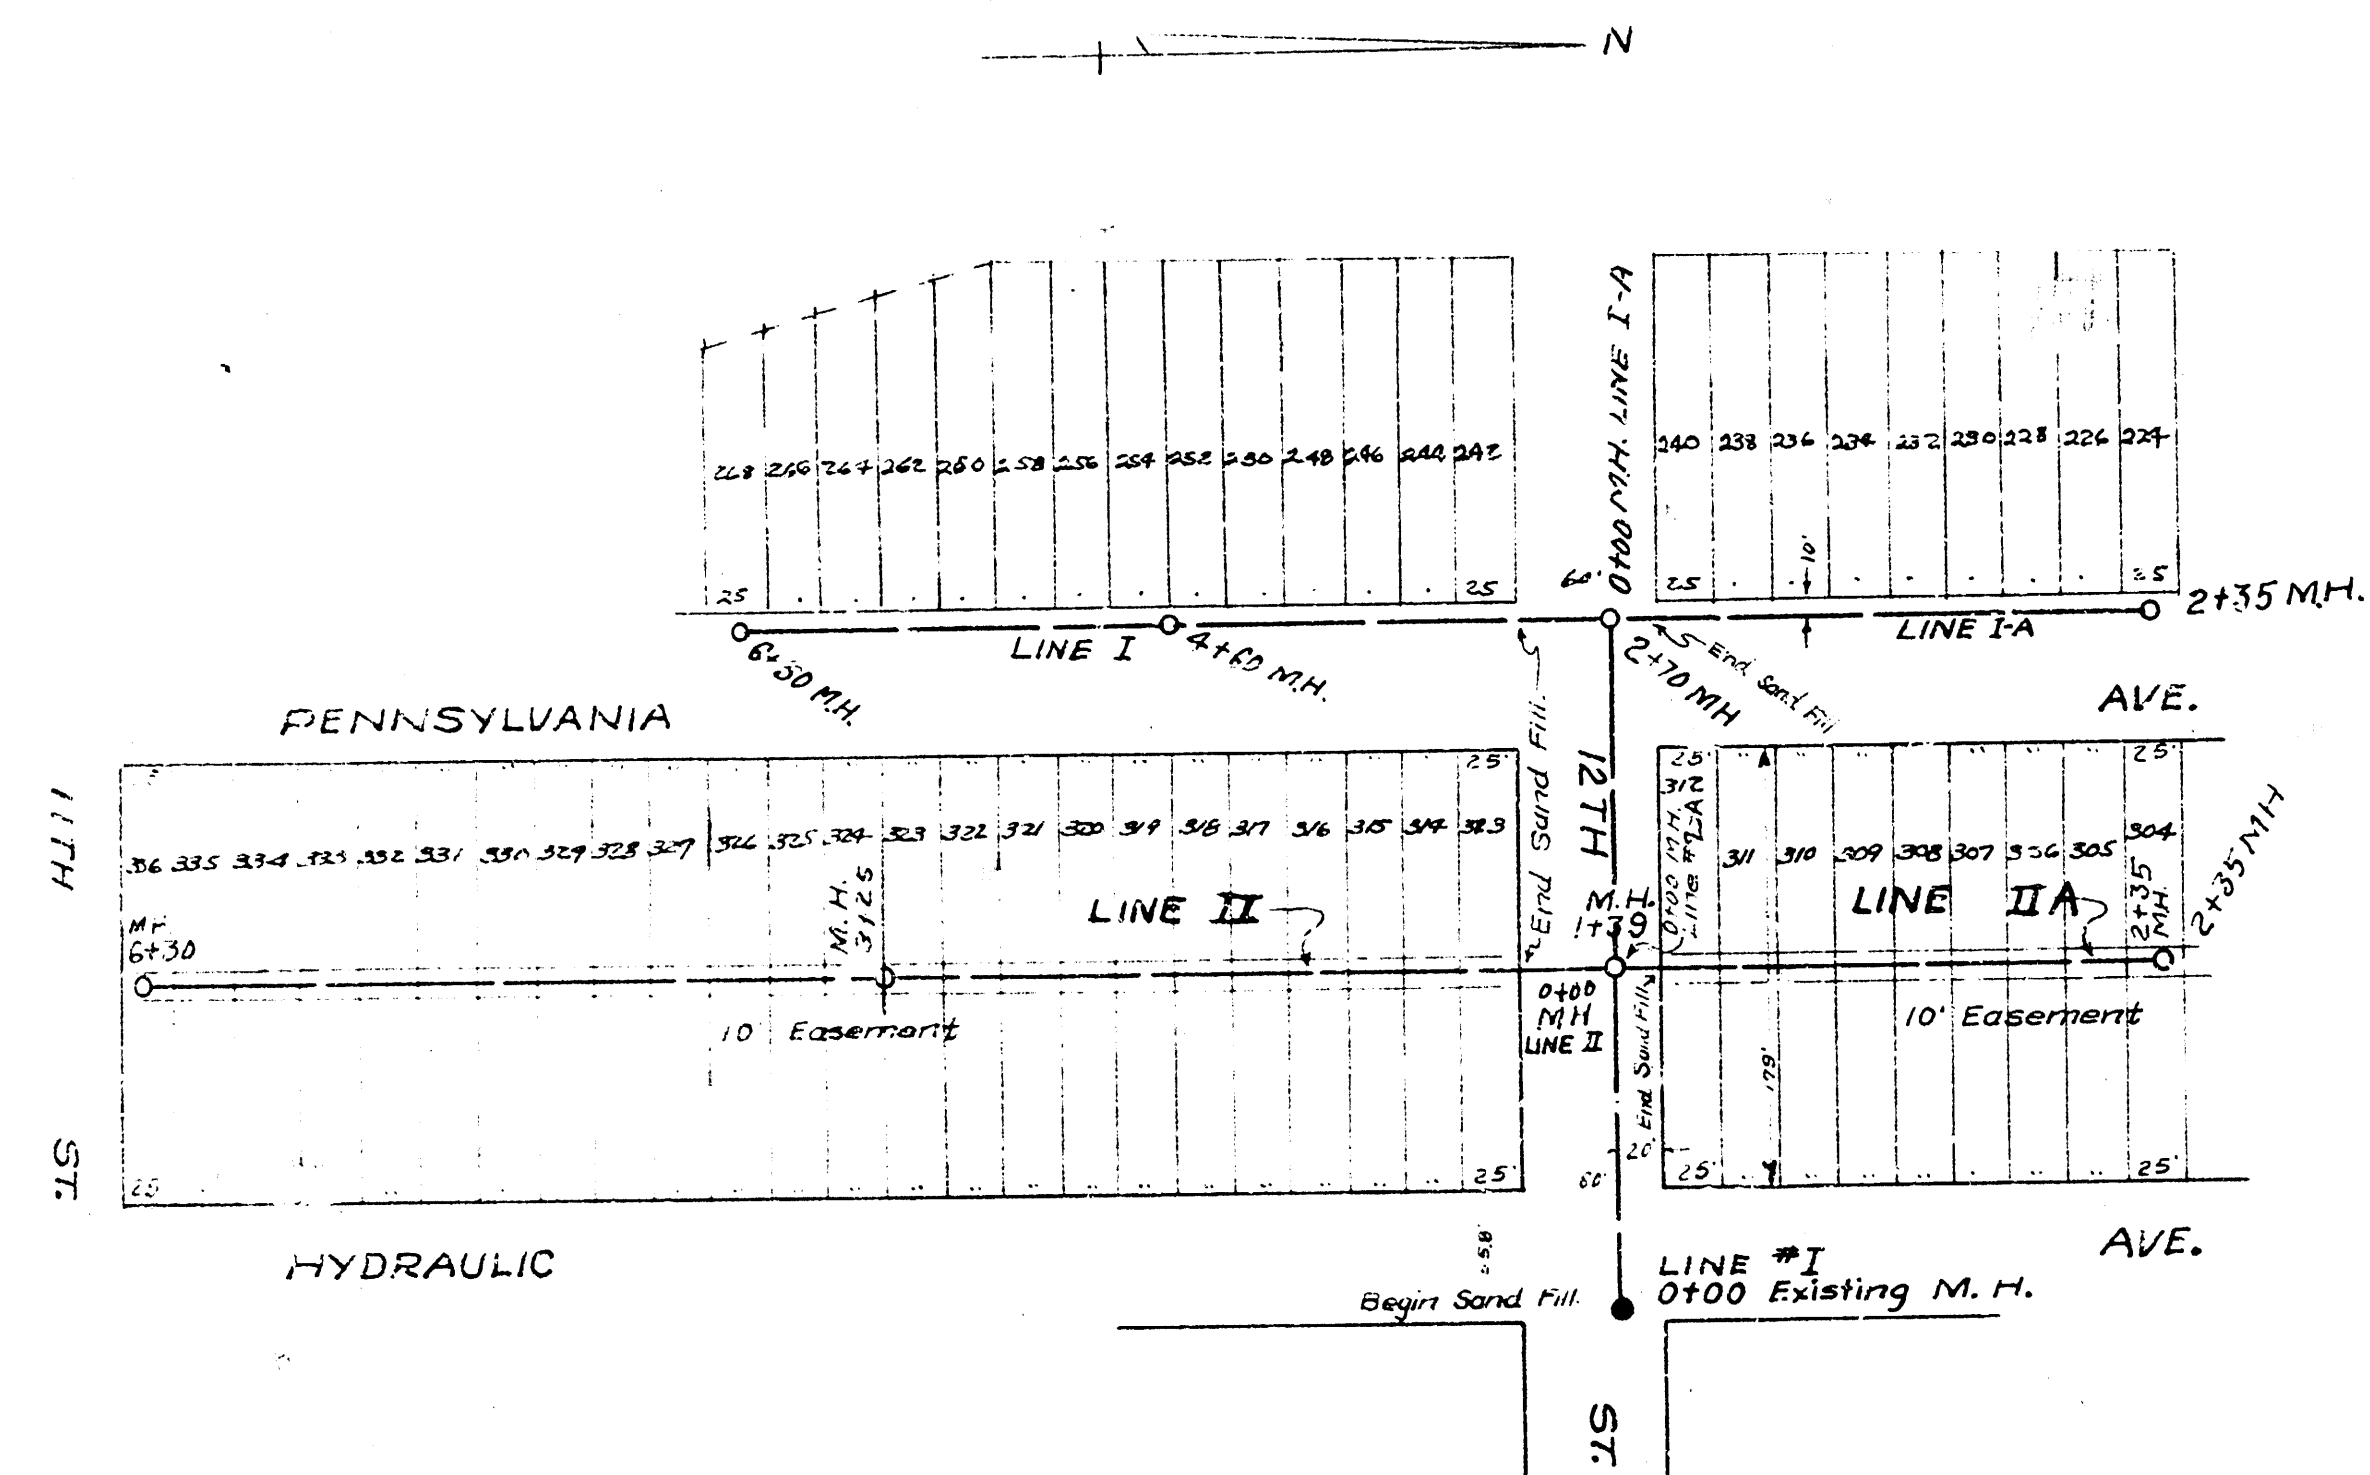


B.M. 115.84 Std. S.E. Cor. 13th & Hydraulic.


120
115
110
105
100

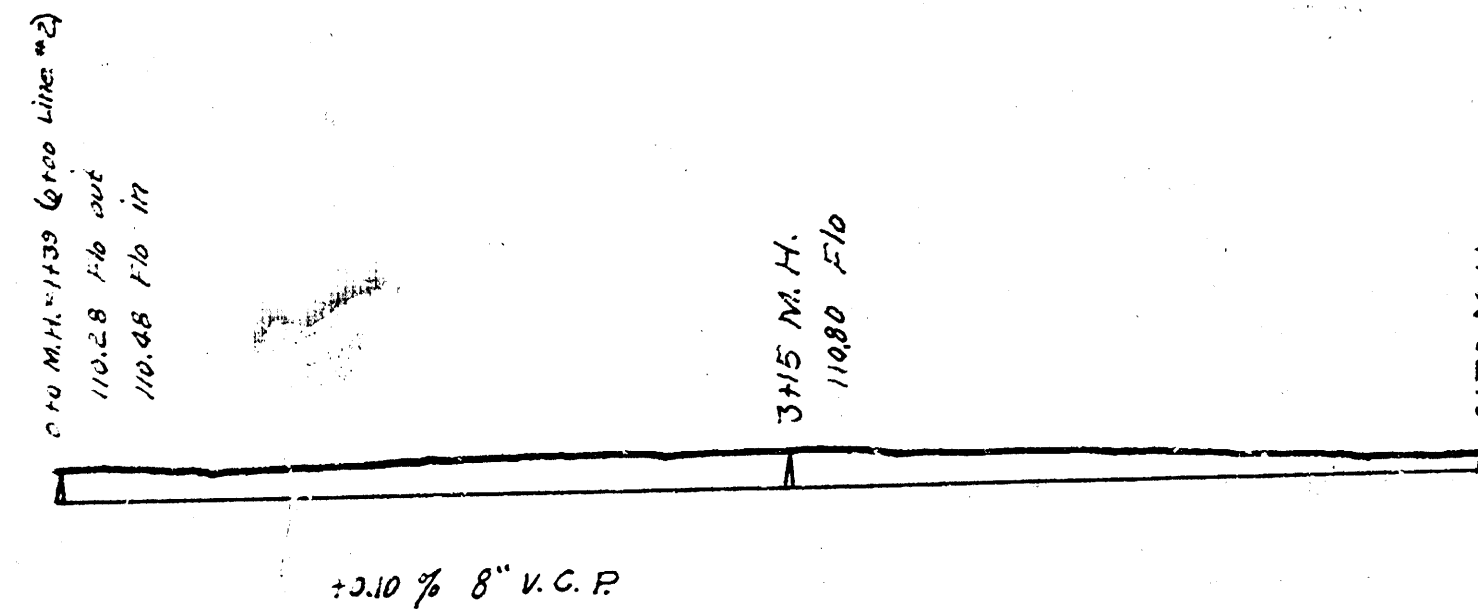


LINE II

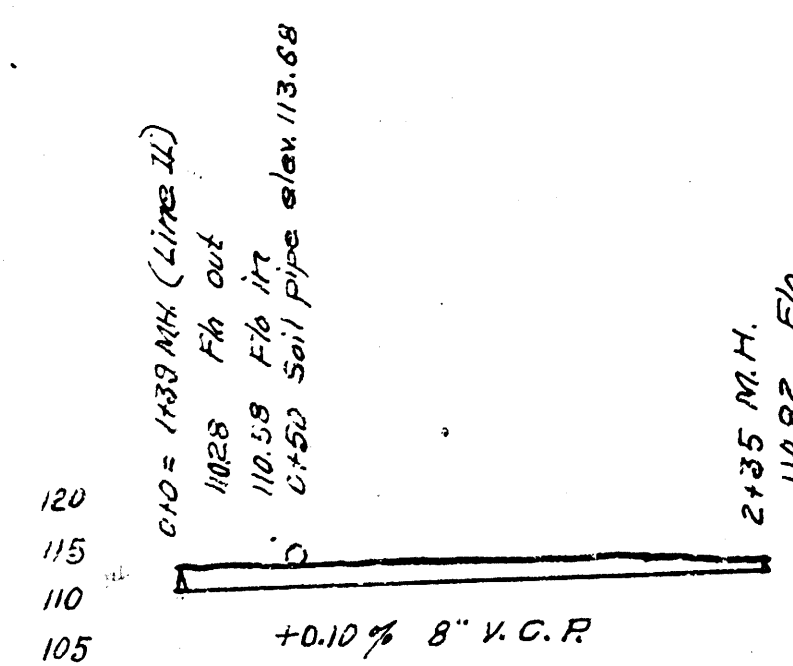

LINE II-A

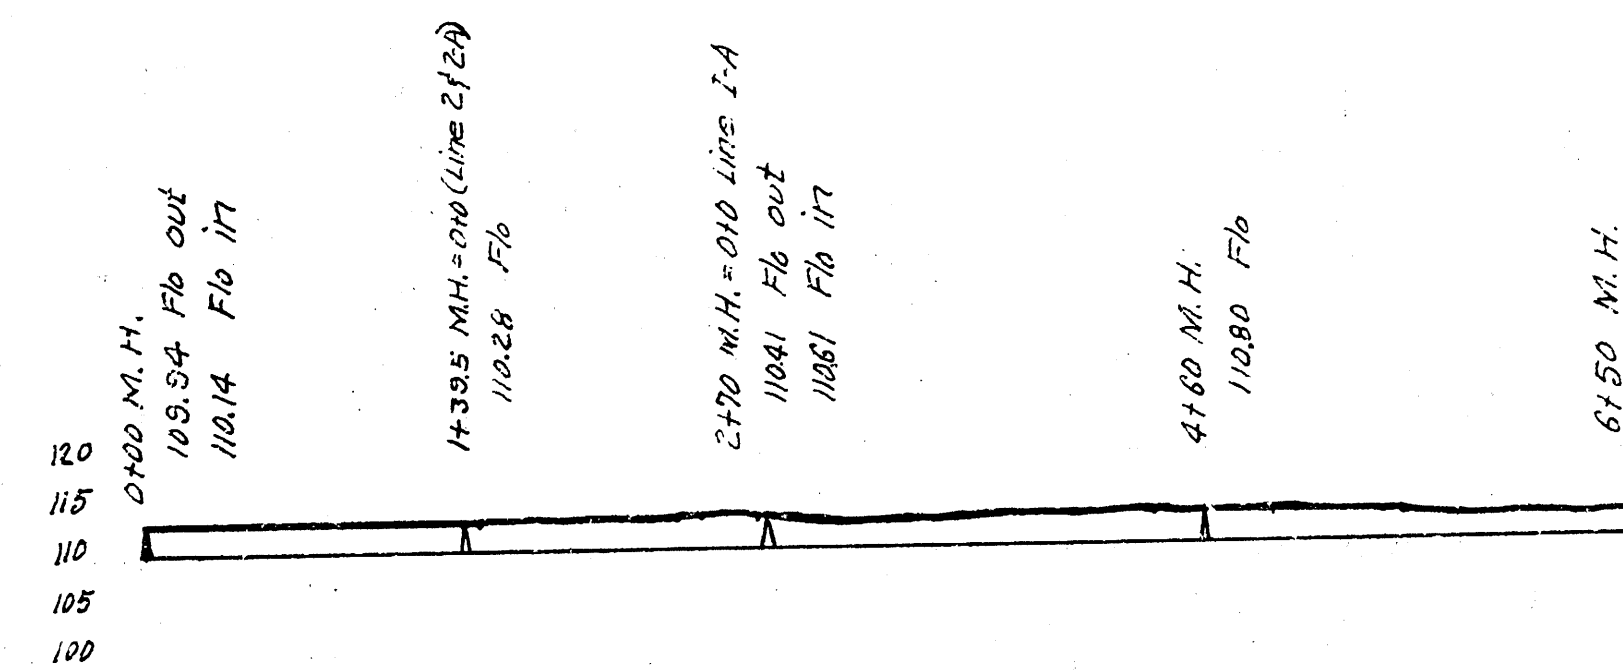

LINE I
+0.10% 8" V.C.R.

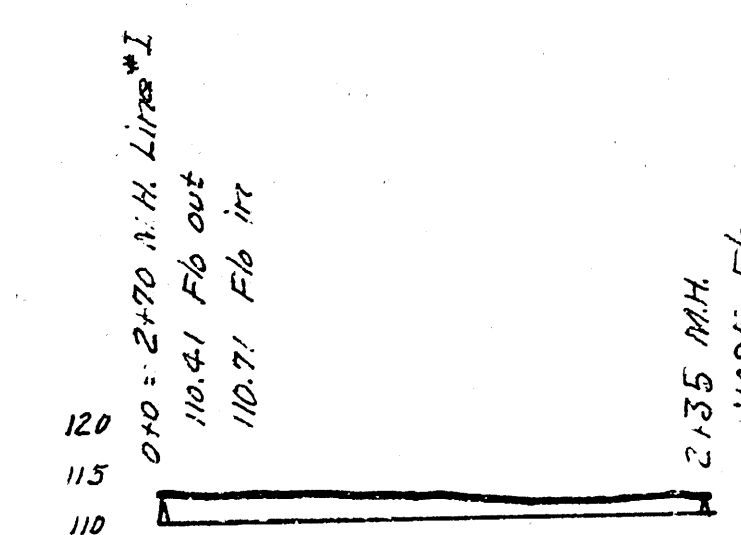

LINE I-A
+0.10% 8" V.C.R.

PRIVATE JOB
MATEOCK INC.
City of Wichita, Kansas
L.K. WHITE City Engineer
Date 10-26-49