



B.M. 94.08 E. Rim M.H. 304.4' W. of Sta. 0+00
 B.M. 95.259 Standard S.E. Sanees of 31st ST. SD.

Plan Scale 1"=40'
 Profile Scale 1"=4' Vert.

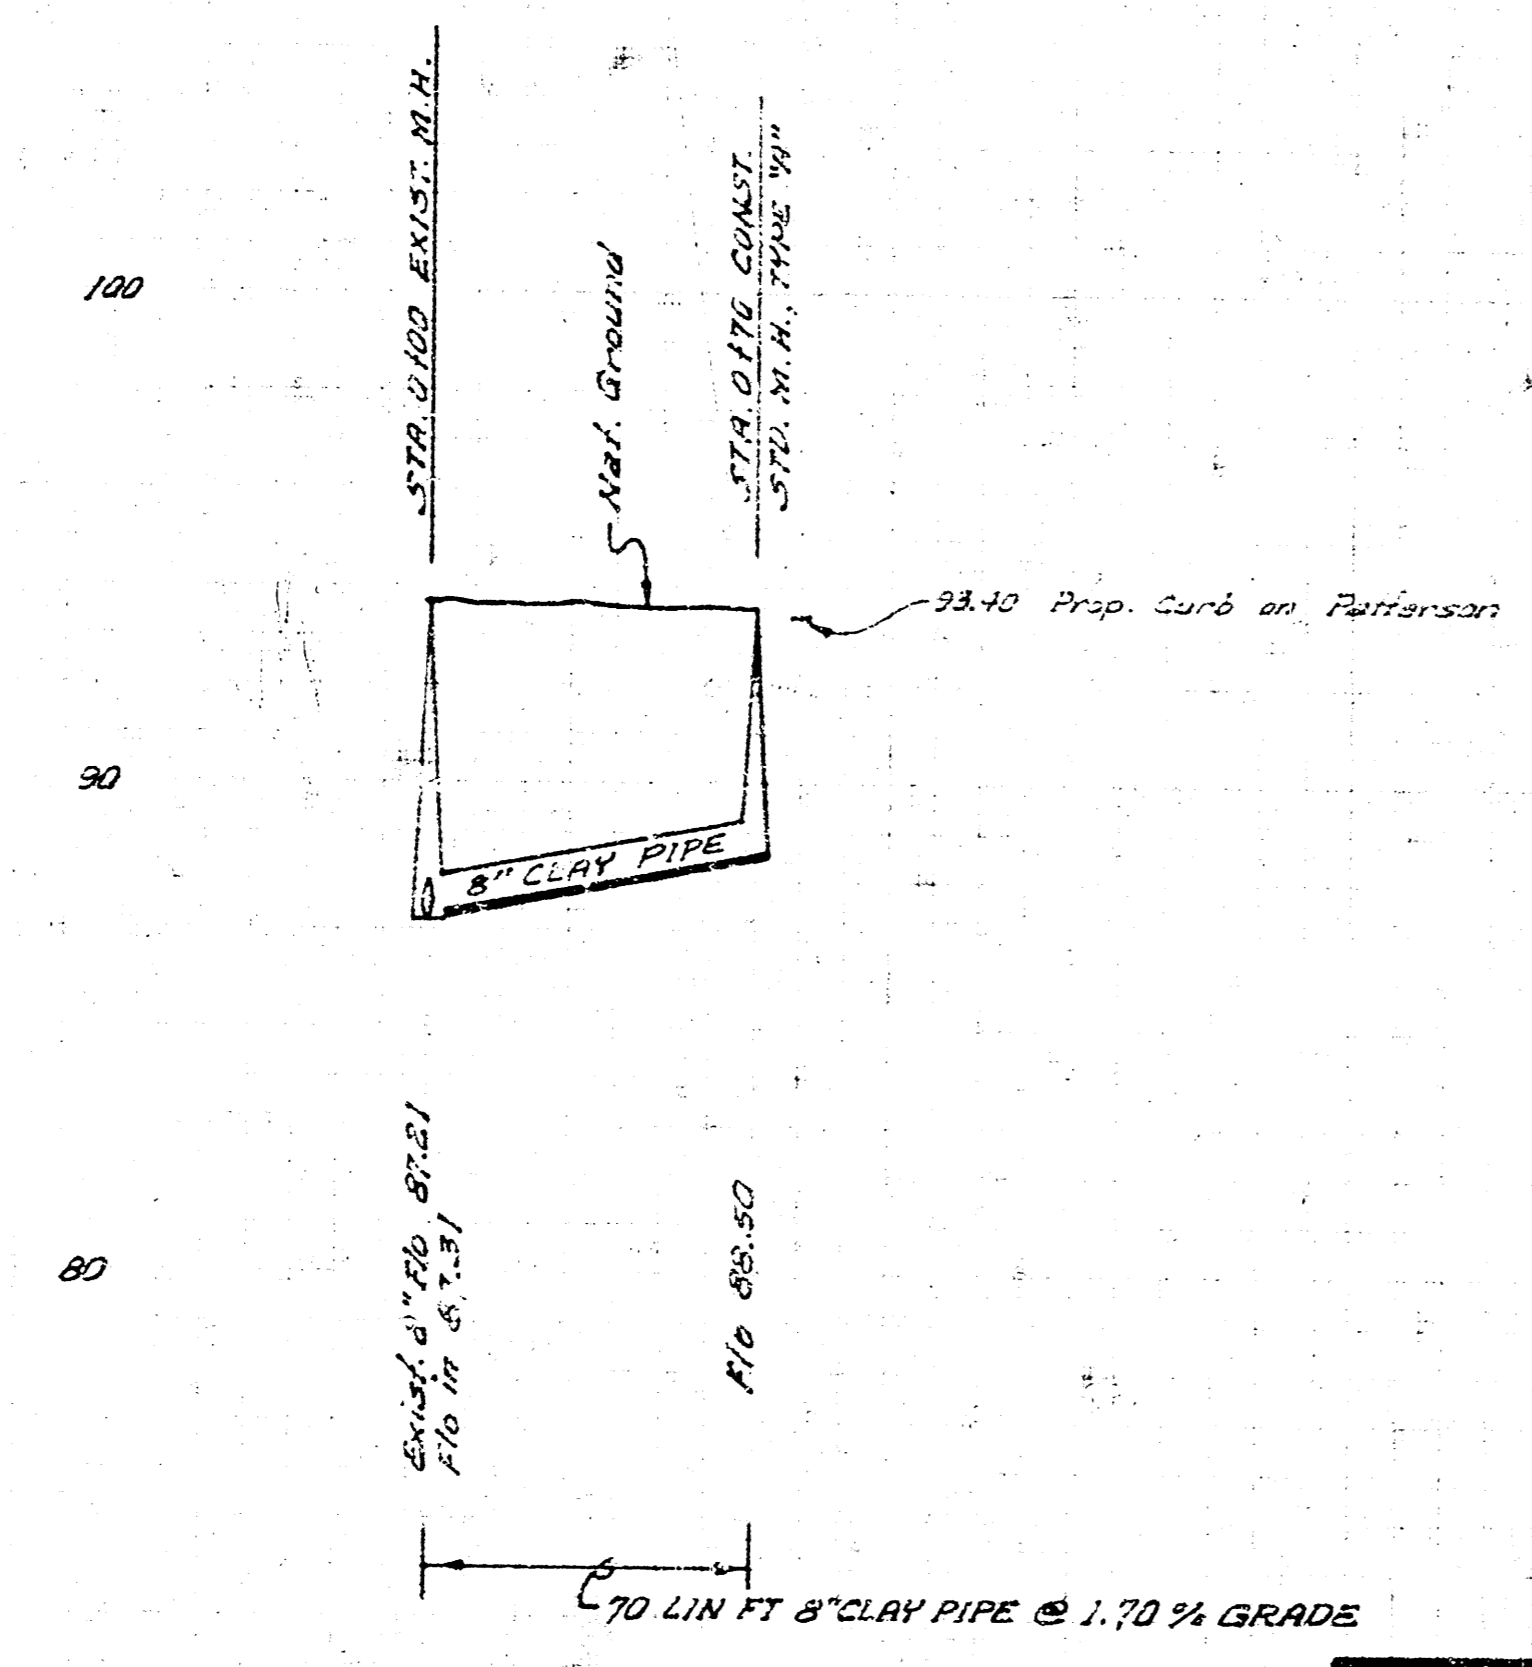

EXTENSION OF LAT. 23, SUB. 2, S-5.22
 CITY OF WICHITA, KANSAS
 B. E. SMITH, CITY ENGINEER
 DATE: APRIL, 1970

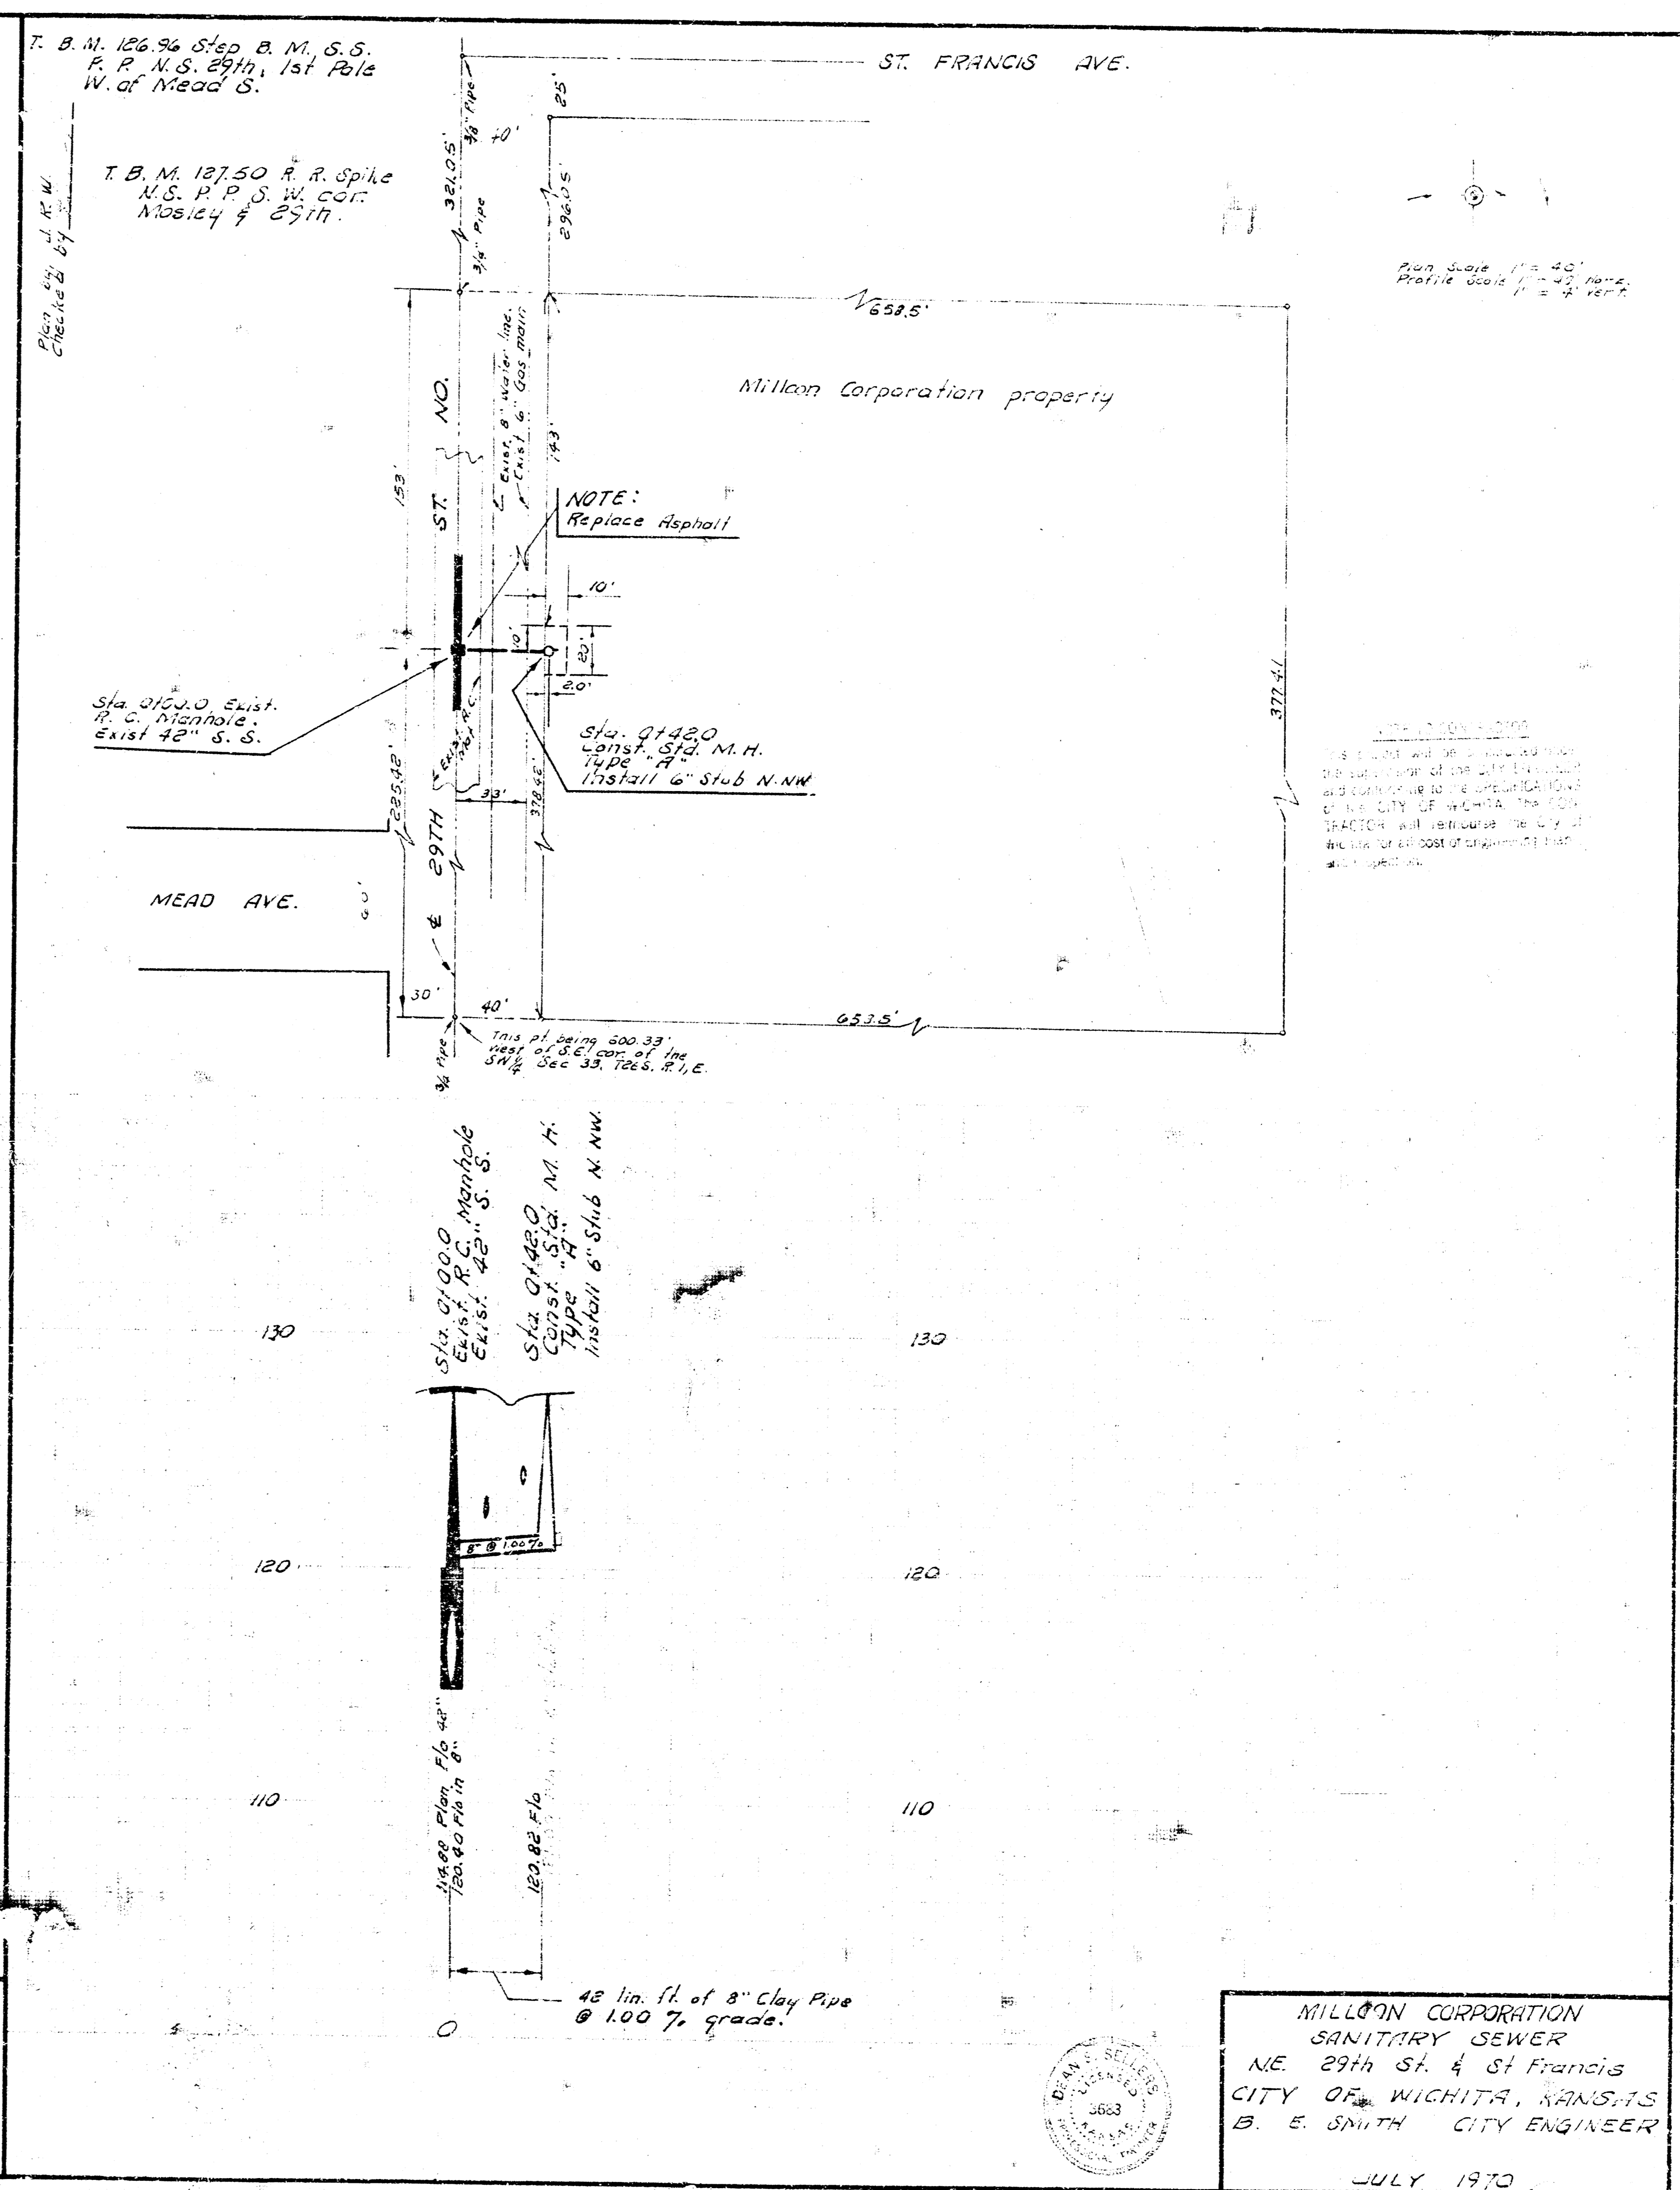

T. B. M. 126.96 Step B. M. S.S.
 P. R. N.S. 2911, 1st Pile
 W. of Mead S.


T. B. M. 127.50 R. R. Spike
 N.S. P. R. S. W. COR.
 N. 26.14 & 27th

Sta. 0+00.0 Exist.
 R.C. Dist. 42" S.S.

Sta. 0+42.0
 Const. S.S. M.H.
 Type 1
 Install 6" Stub N.W.W.

Sta. 0+00.0 Exist. R.C. Manhole
 Const. 42" S.S.

Sta. 0+42.0 Const. S.S. M.H.
 Type 1
 Install 6" Stub N.W.W.

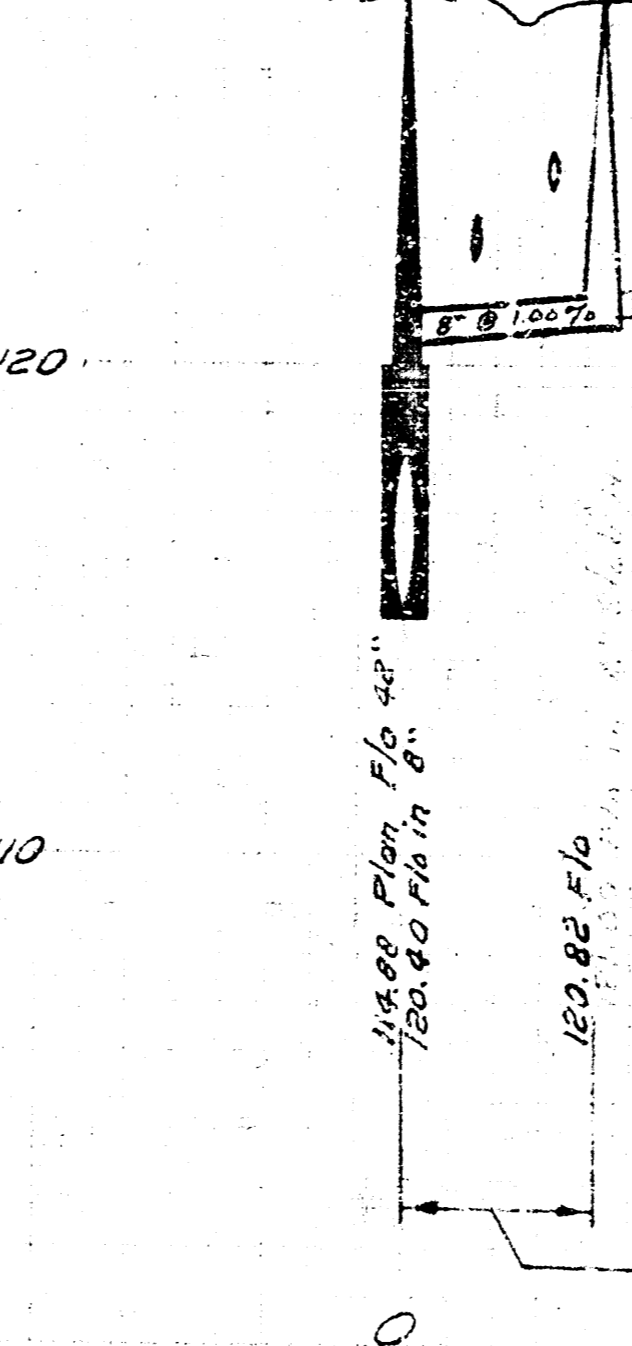

MILLON CORPORATION
 SANITARY SEWER
 NE. 29th St. & St. Francis
 CITY OF WICHITA, KANSAS
 B. E. SMITH, CITY ENGINEER
 JULY 1970