


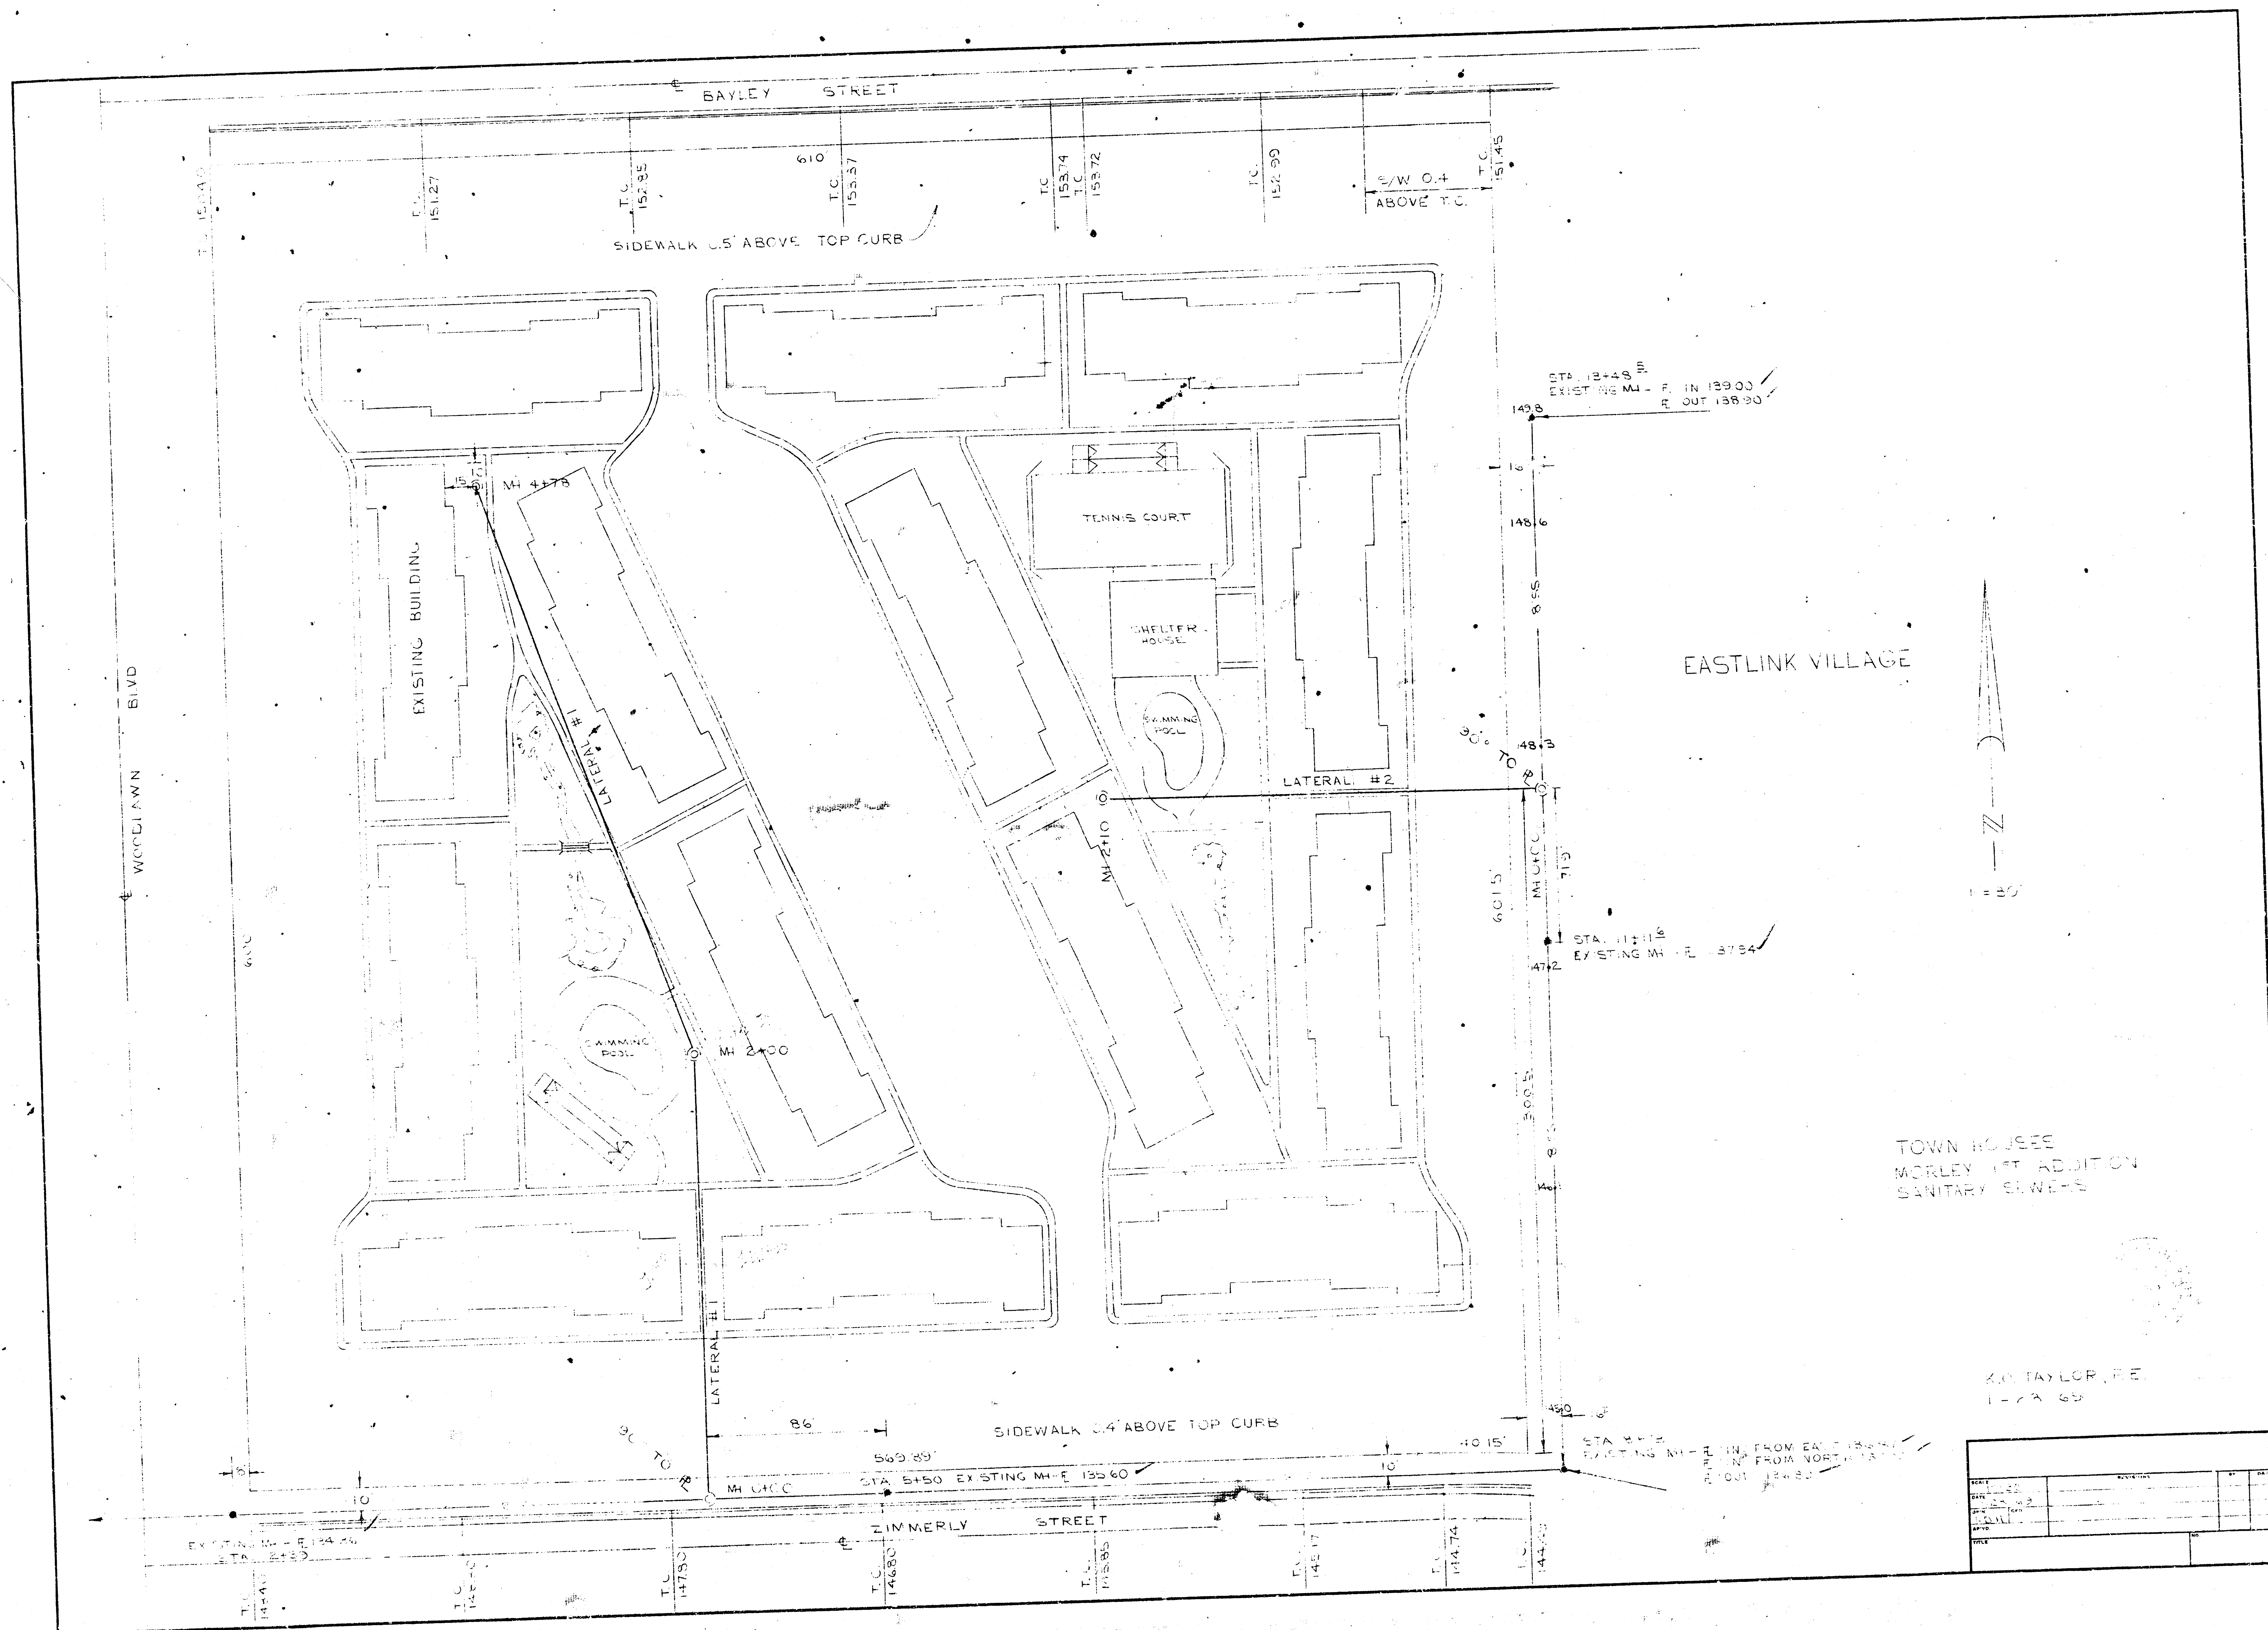

EASTLINK VILLAGE

TOWN HOUSES
MORLEY 1ST ADDITION
SANITARY SEWERS

K.O. TAYLOR, P.E.

